


ORLOFSHÚS S.R. NR.5 VIÐ ÚLFLJÓTSVATN

BREYTING

Samþ. 29.10.2002

Ásmundur Jóhannsson

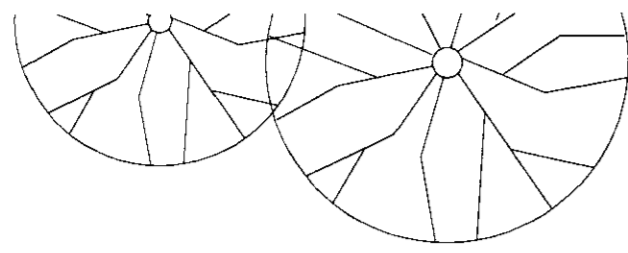

130 120 30 420 360 30

VERÖND

180

STÆKKUN 240

268


BO. 290

940


382

370

960

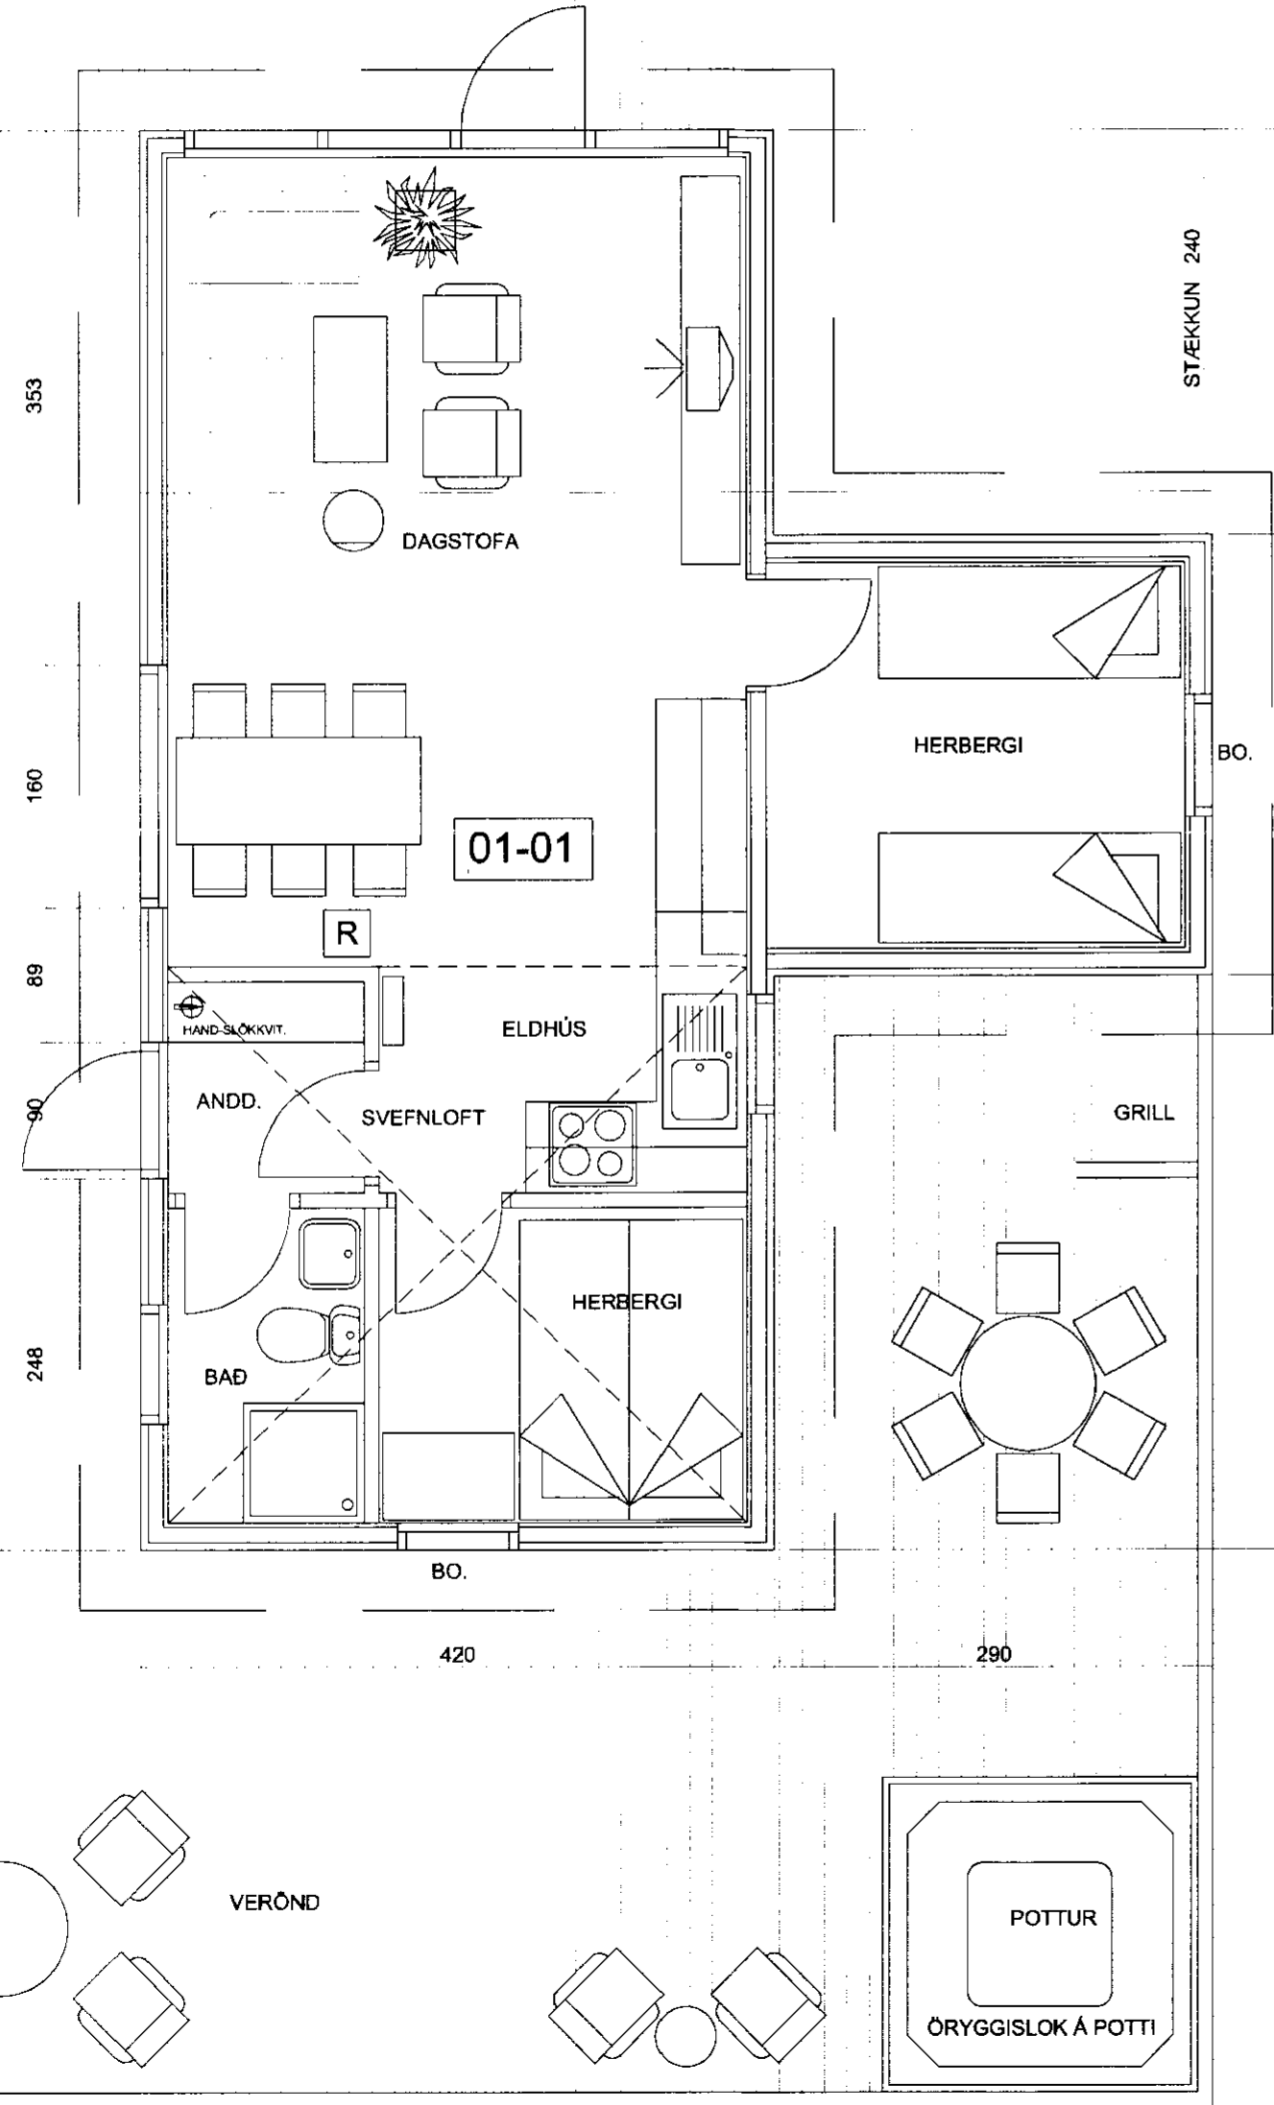


GRUNNMYND 1 : 50

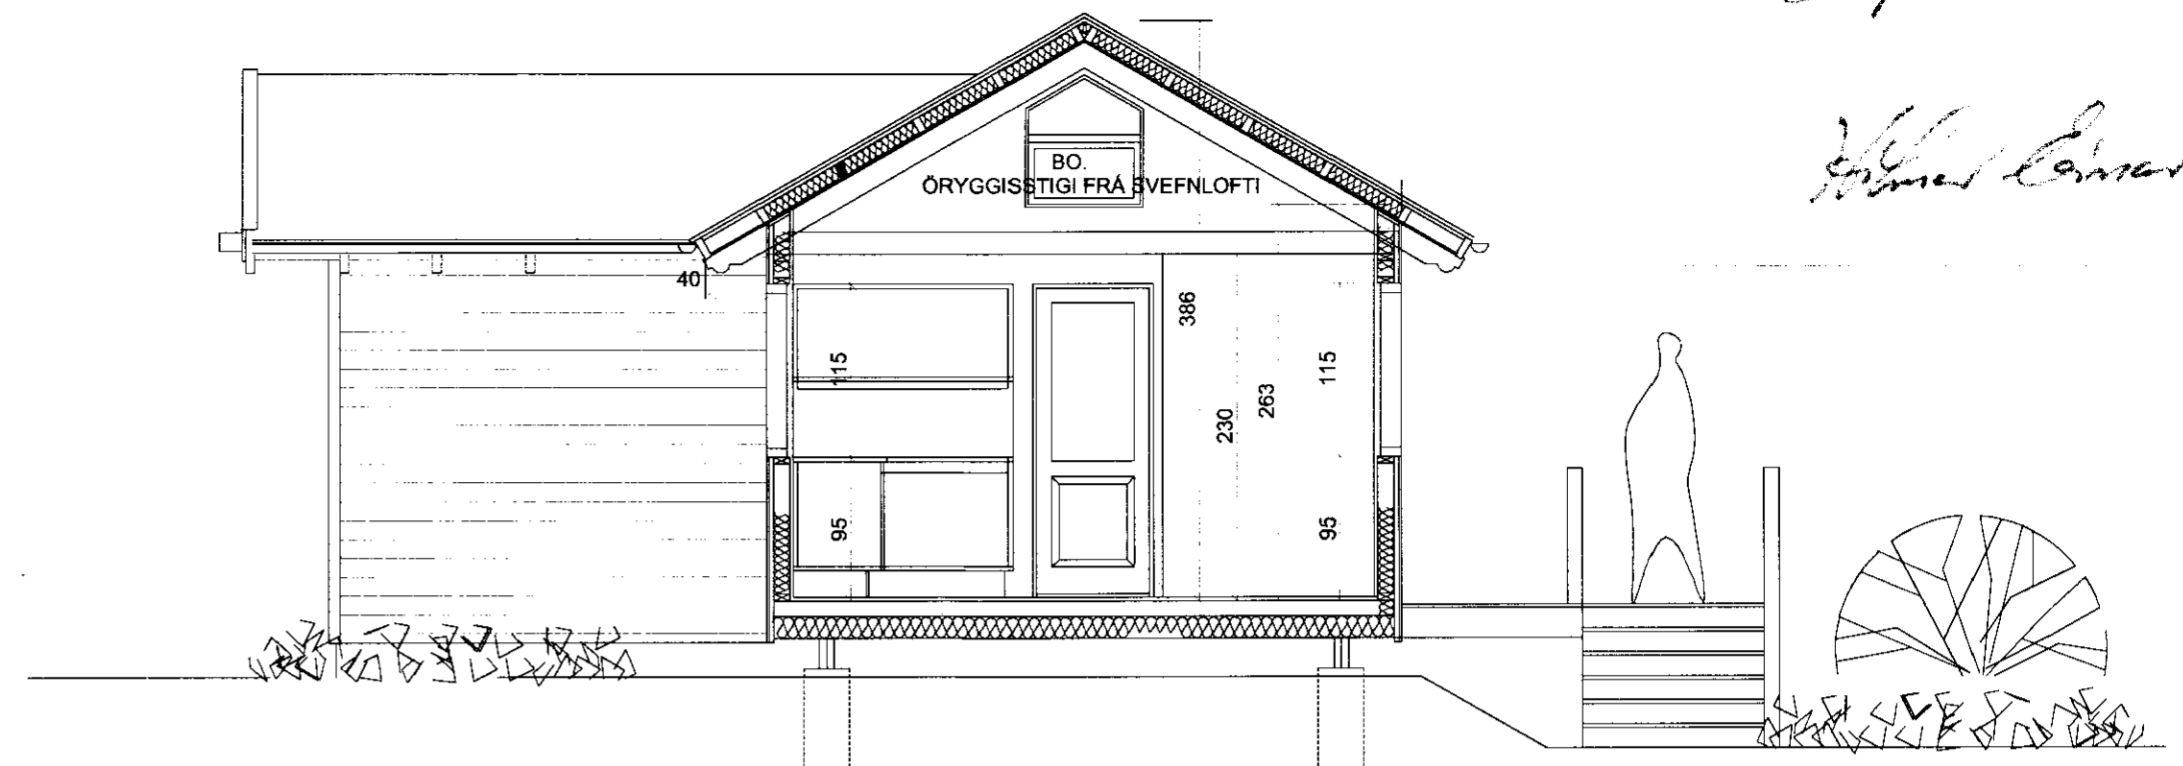

SNID A - A 1 : 50

Stærðir:
Fyrir stækkun 37,9 m² stækkun 10,08 m² alls 47,98 m²
Fyrir stækkun 120,53 m³ stækkun 32,47 m³ alls 153,00 m³

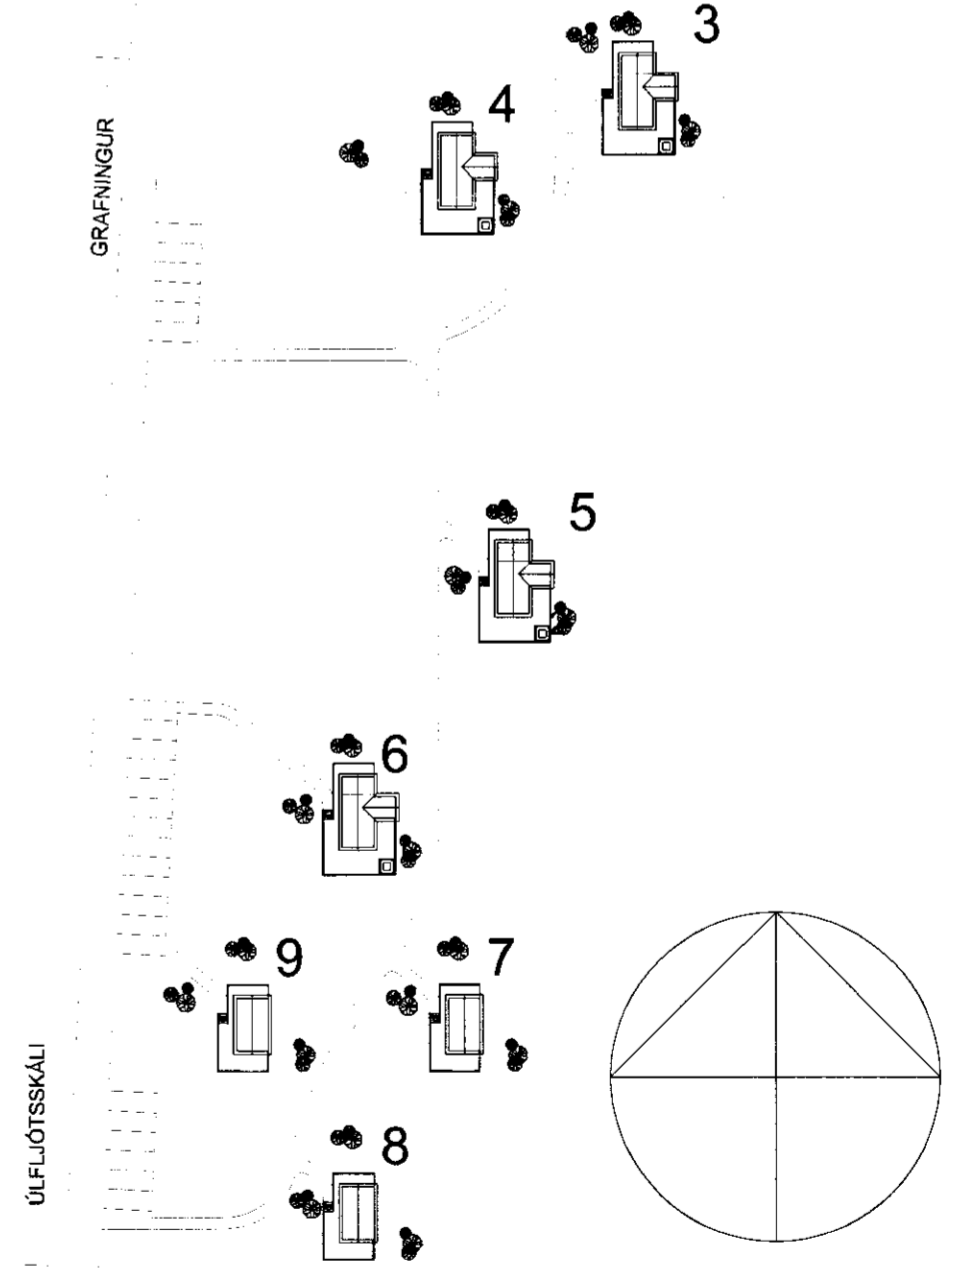

AFSTÖÐUMYND 1 : 1000

VERKEFNI	ORLOFSHÚS S.R. NR.5 VIÐ ÚLFLJÓTSVATN	DAGS.	27.09.2002	VERK.NR.	
BR.	GRUNNMYND OG SNID 1 : 50 AFSTAÐA 1 : 1000	TEIKN.	A.J.	TEIKN.NR. AF	2
				101	
ARKO 170441-4519 ÁSMUNDUR JÓHANSSON		SIMI 8992943 NETFANG asj@ir.is			