


ORLOFSHÚS S.R. NR.6 VIÐ ÚLFLJÓTSVATN


BREYTING

*Samþ. 29.10.2002*


*Ólafur Lárusson*

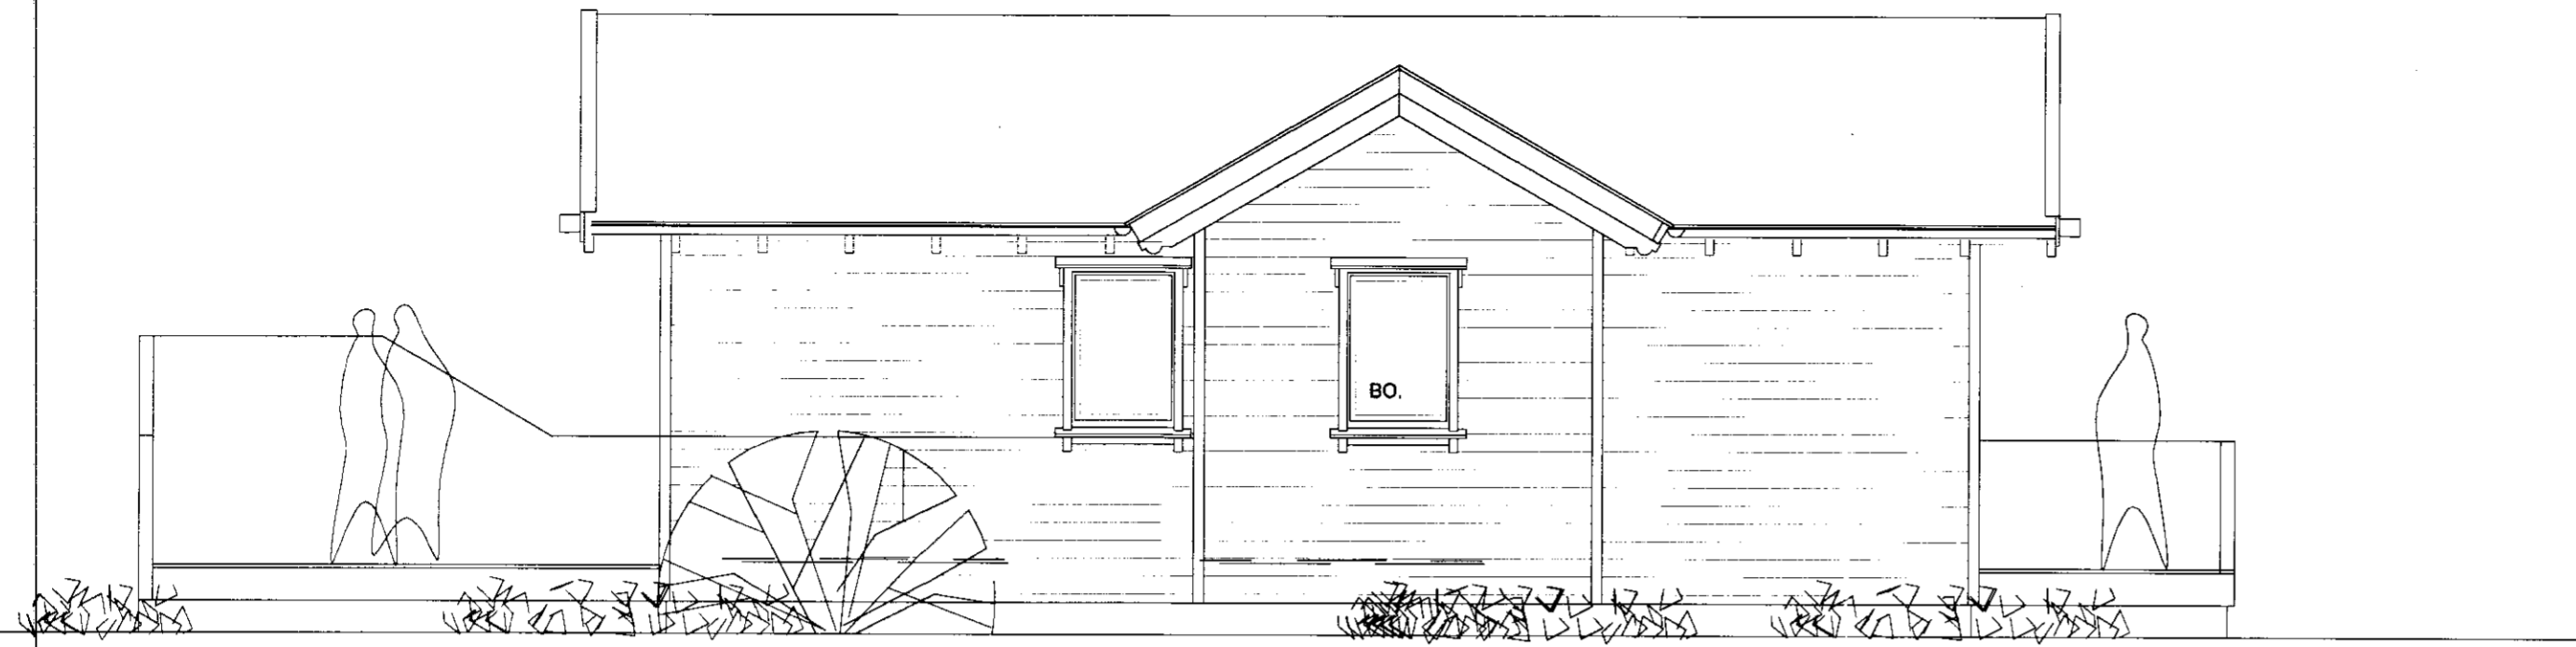


AUSTUR

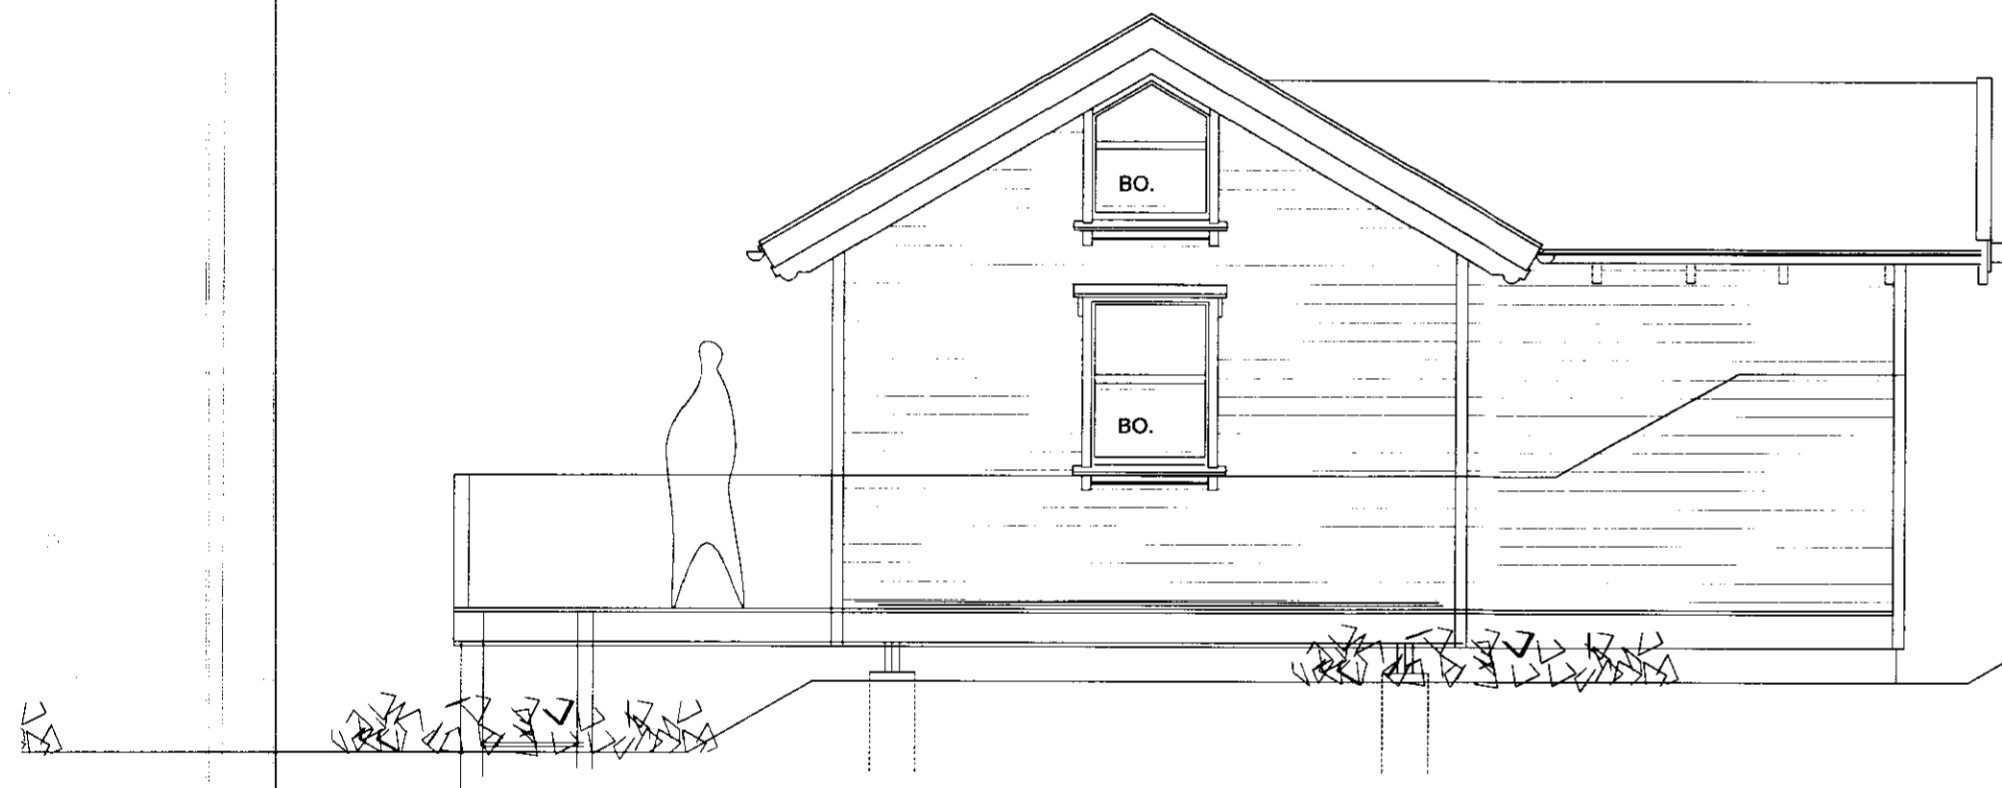

SUDUR

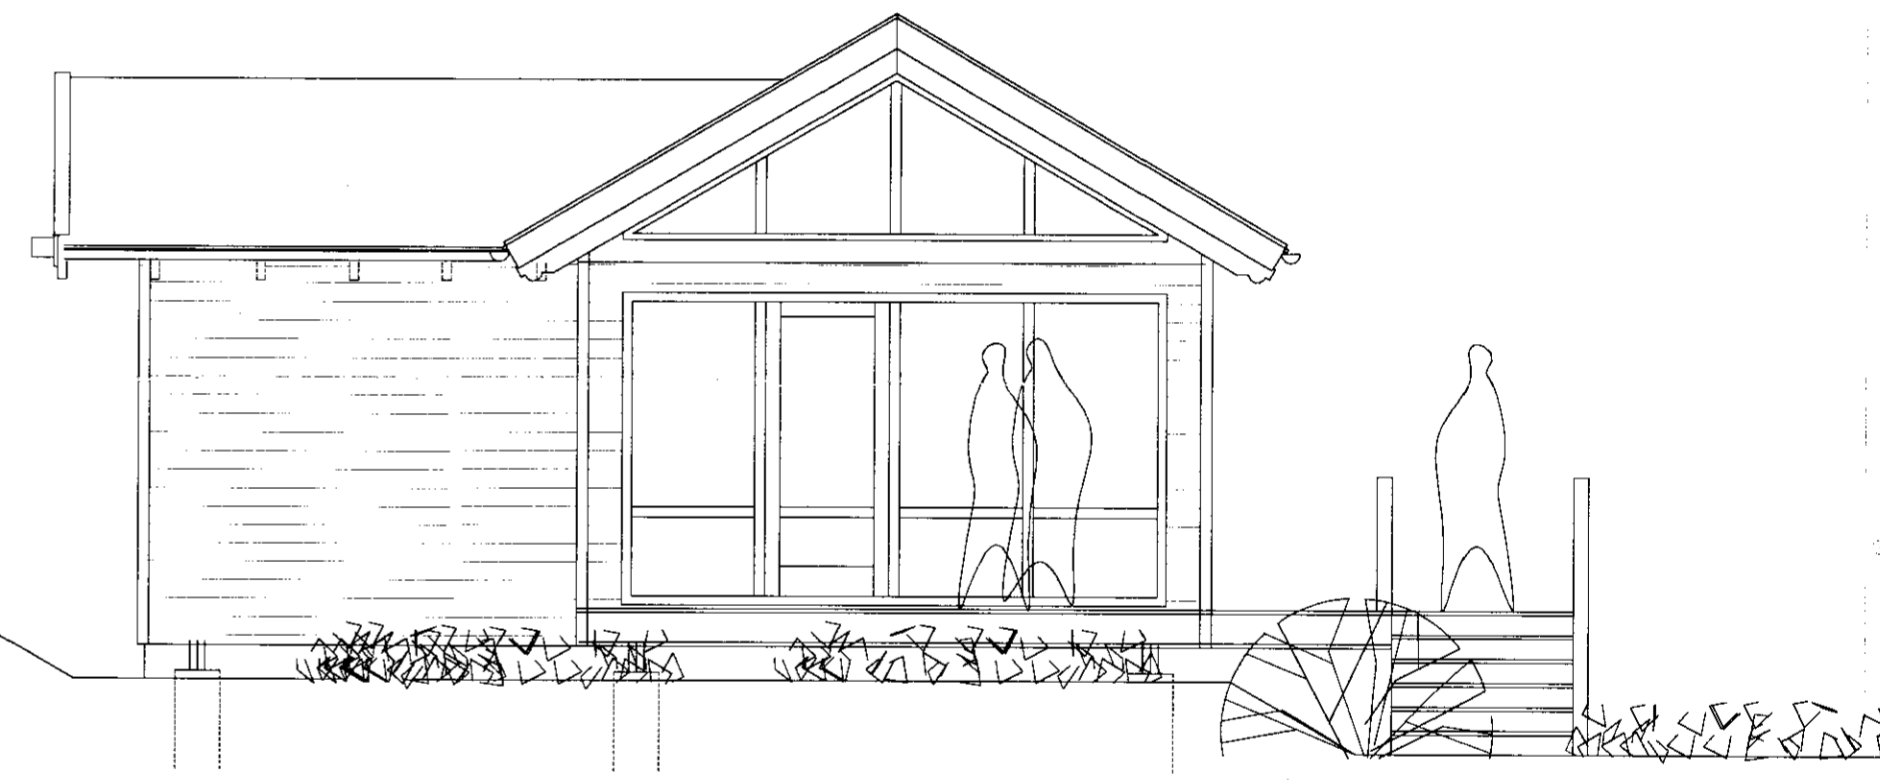

NORÐUR

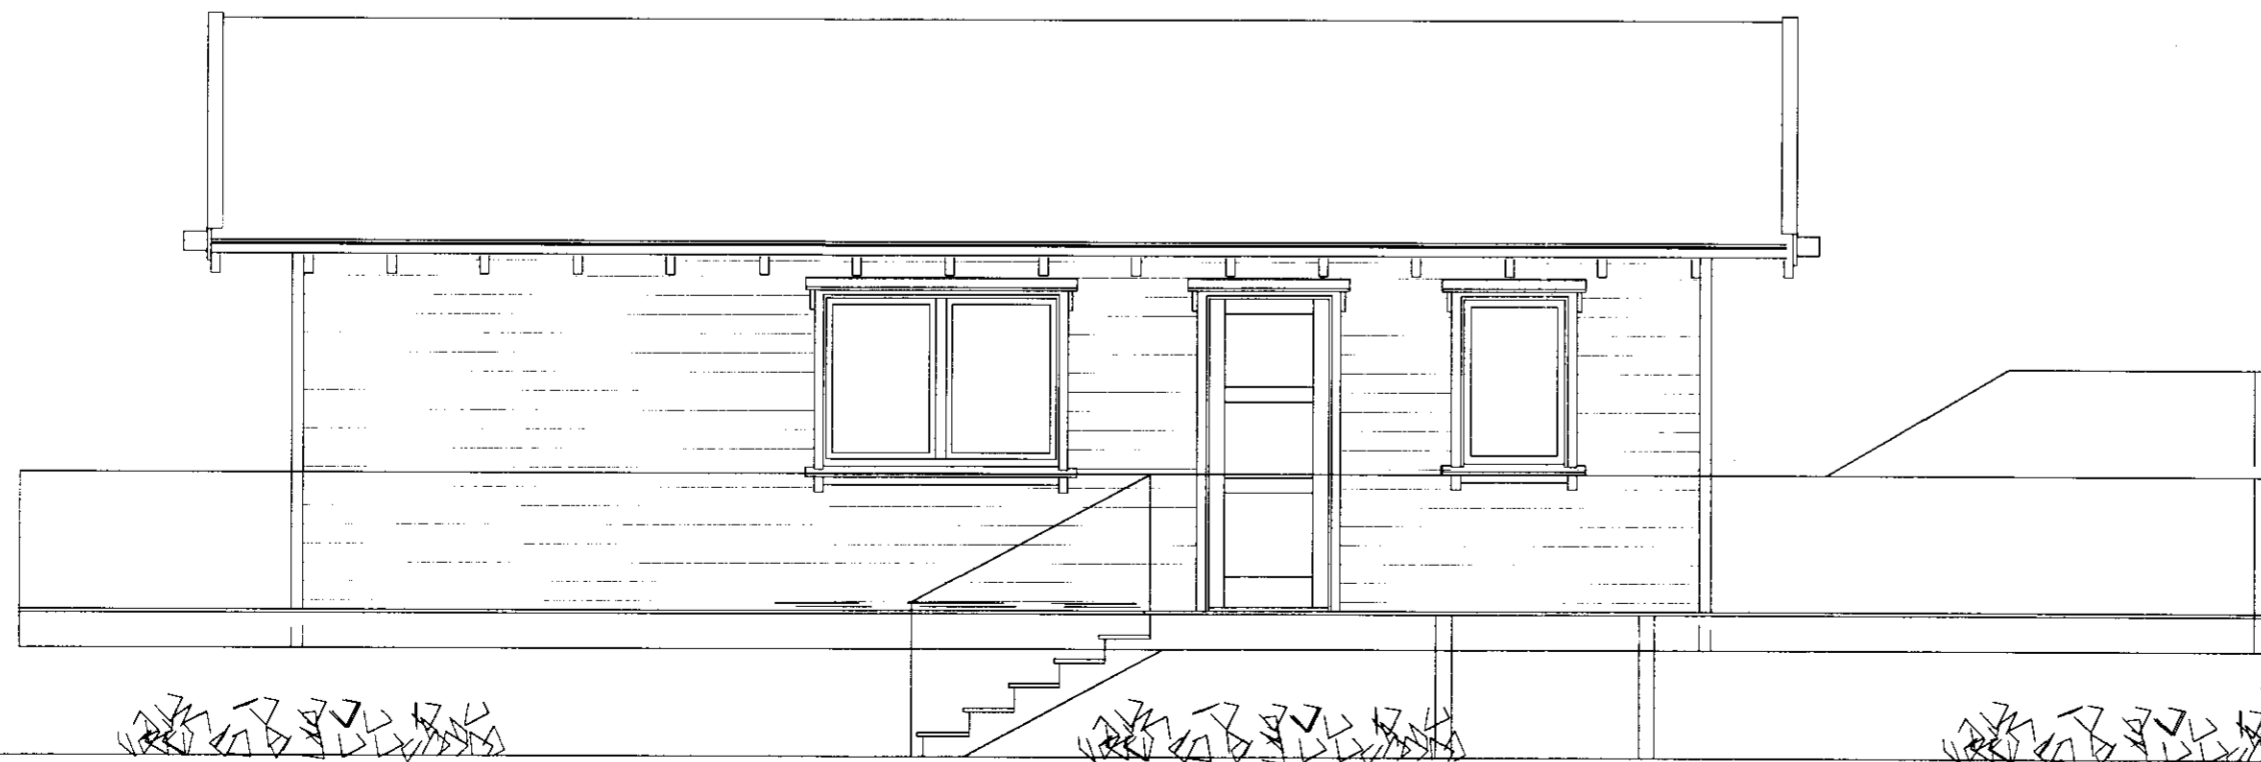

VESTUR

VERKEFNI	DAGS. 27.09.2002	VERKNR.
ORLOFSHÚS S.R. NR.6 VIÐ ÚLFLJÓTSVATNI	BR.	TEKN. A.J.
ÚTLITSMYNDIR 1 : 50		TEKN. NR. AF 2
		102
<b>ARKO</b>	<i>Ólafur Lárusson</i>	
170441-4519	SÍMI 6992943	
ÁSMUNDUR JÓHANNSSON	NETFANG asj@ir.is	