
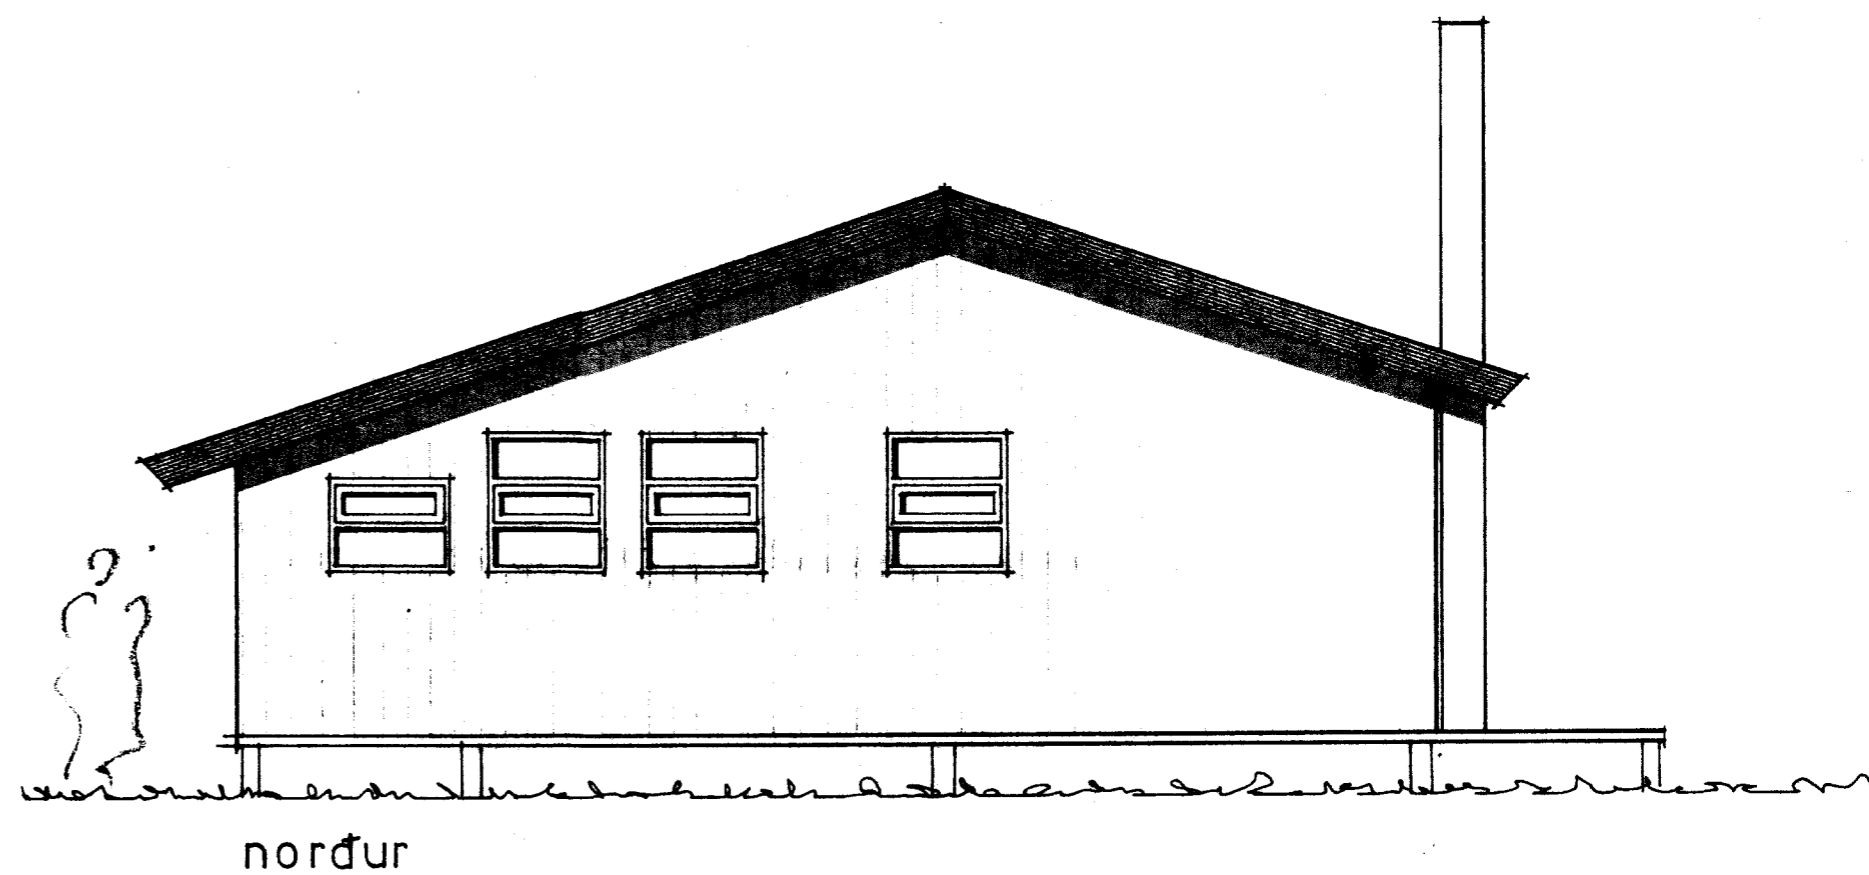
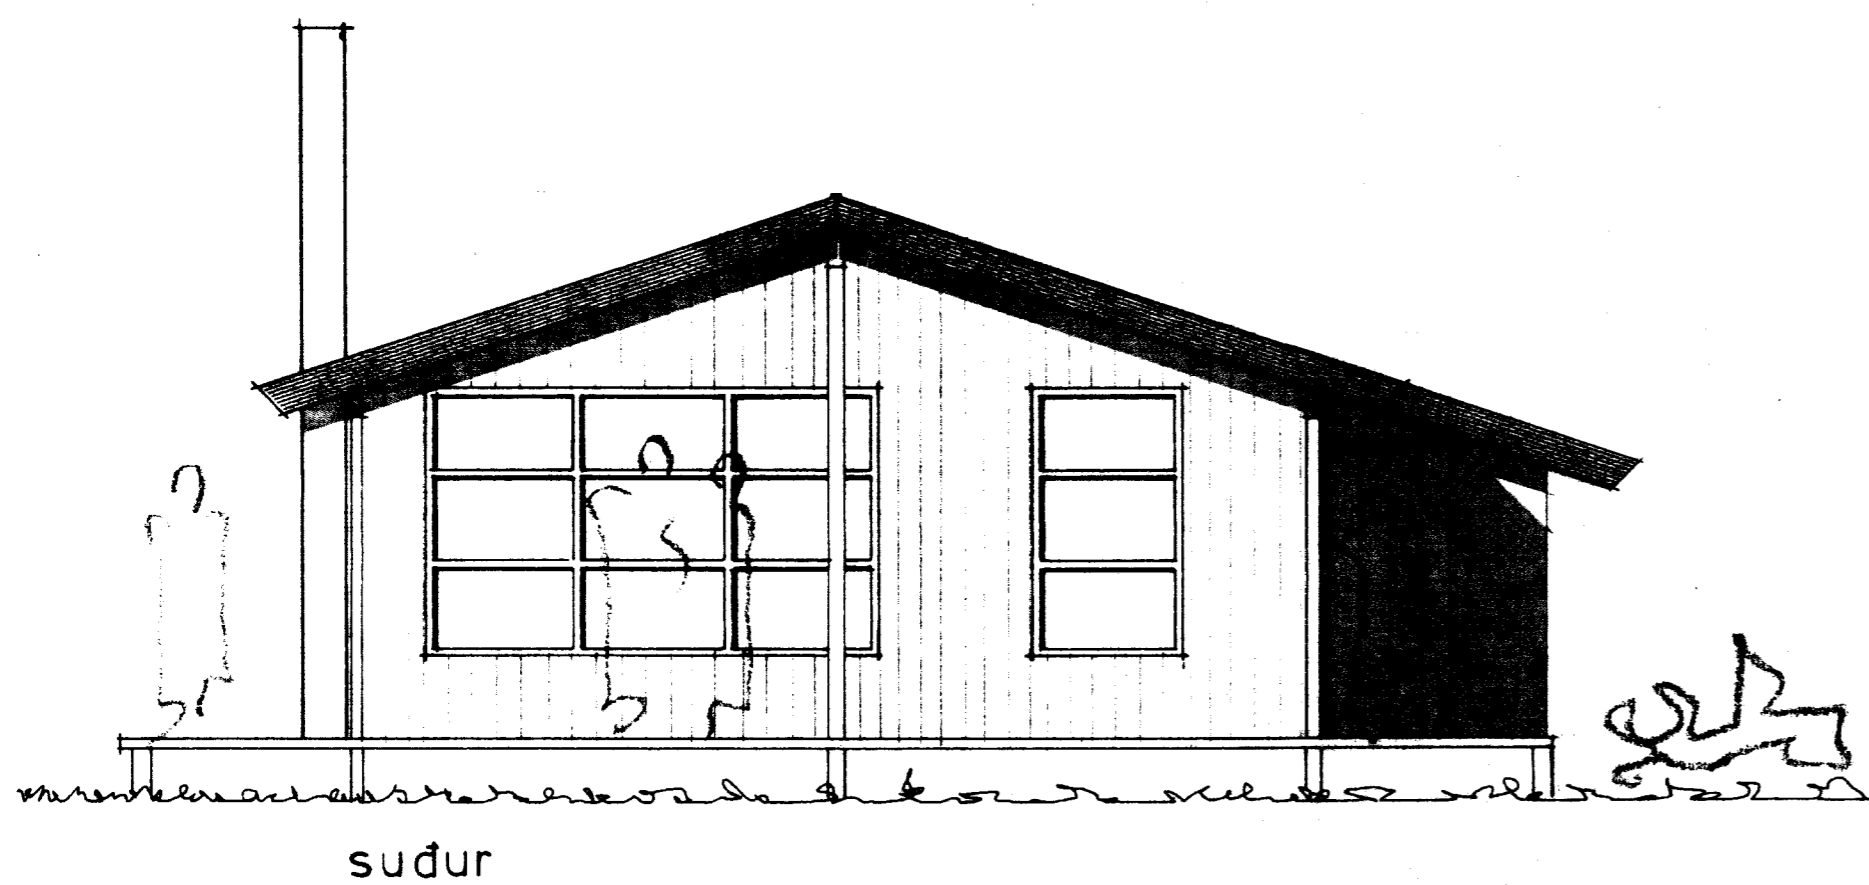
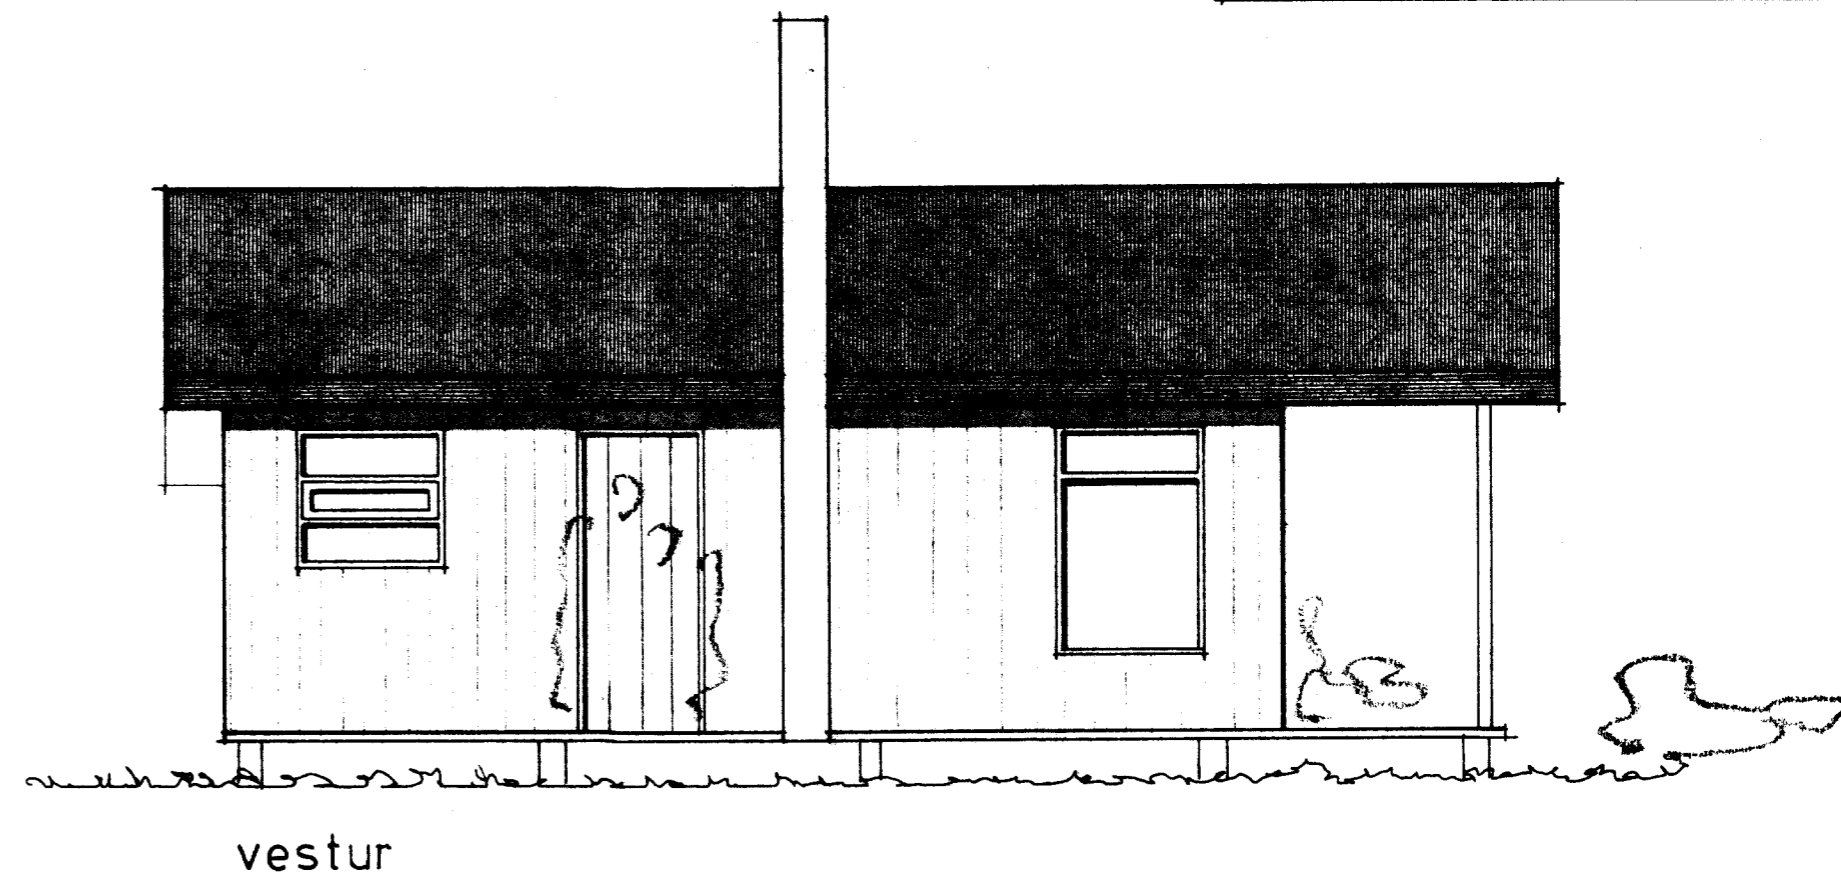


BYGGINGAFULLTRUI
 Samp. 14/5 '82
 GRÍMSNESHREPPS
 Hjalmar Þinnarsson

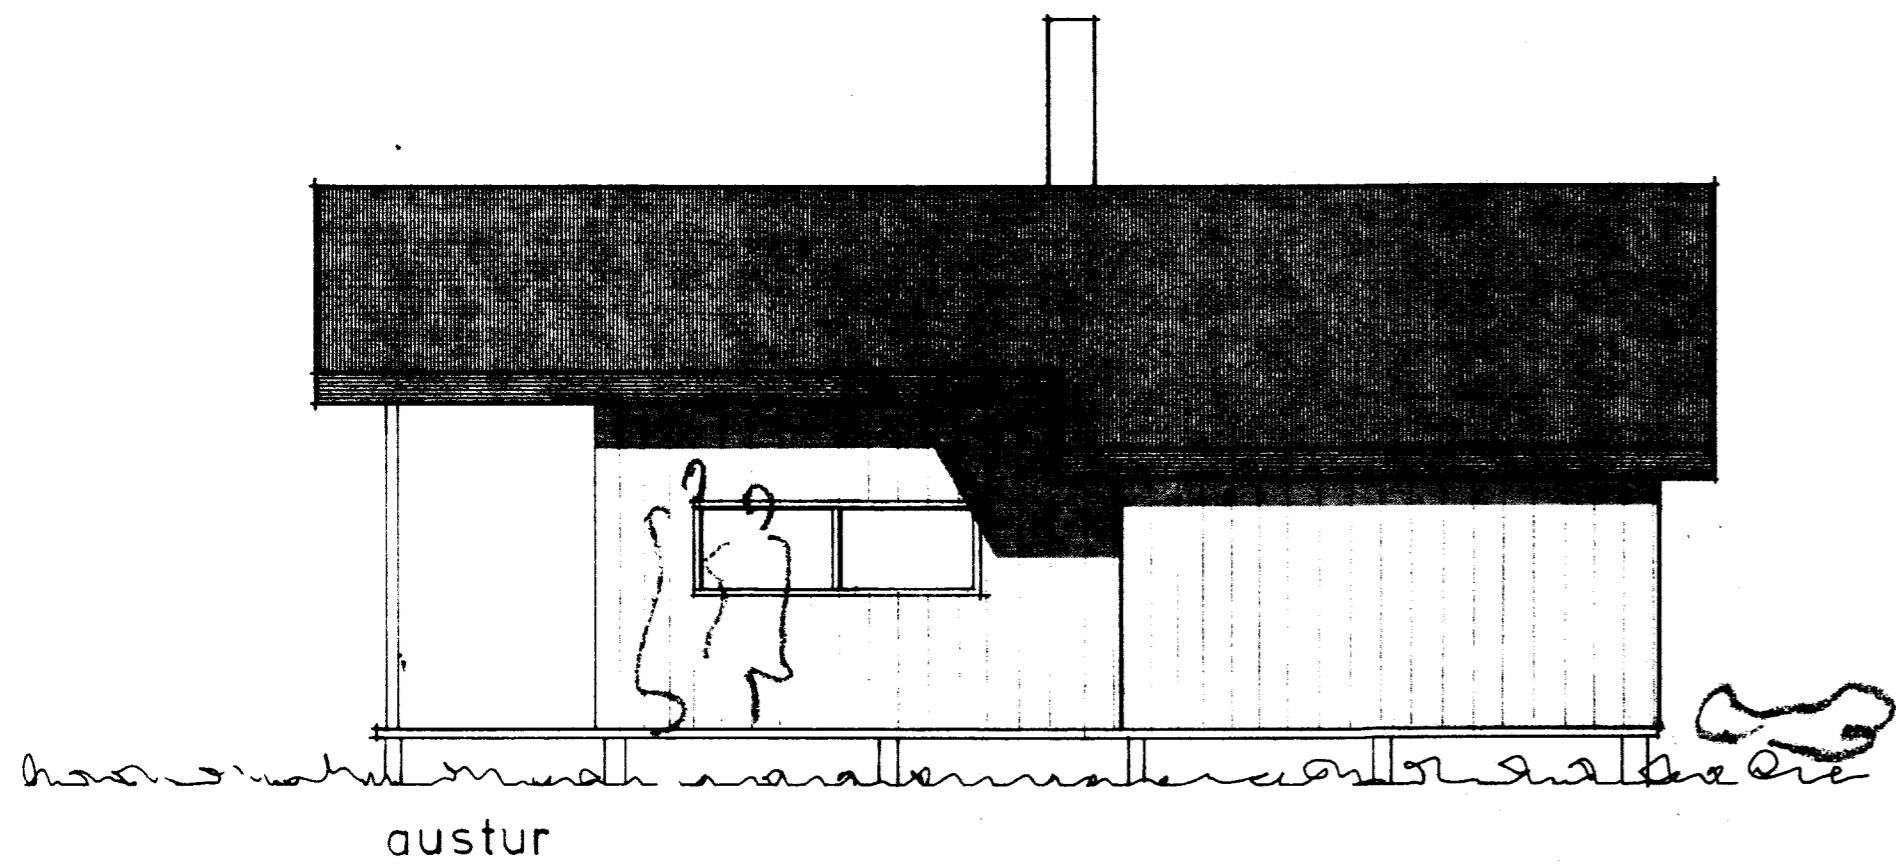

TEIKNISTOFAN H.F. ÁRMÚLA 6

105 REYKJAVÍK
 Sími 3 87 50

VERKEFNI
 GÍSLI HALLDÓRSSON ARKITEKT FAI.
 JÓSEF REYNIS ARKITEKT FAI.
 LEIFUR GÍSLASON BYGGINGAÐR. BFI.
 BJARNI MARTEINSSON ARKITEKT FAI.
 HALLDÓR GUDMUNDSSON ARKITEKT FAI.

sumarbústaður í grímsnesi
 VERK
 Útlit

ÍSAMP. MÁL 1:50 DAGS 7. 4. '82 TEKN ÞDI