




ÚTLIT Í SUÐUR

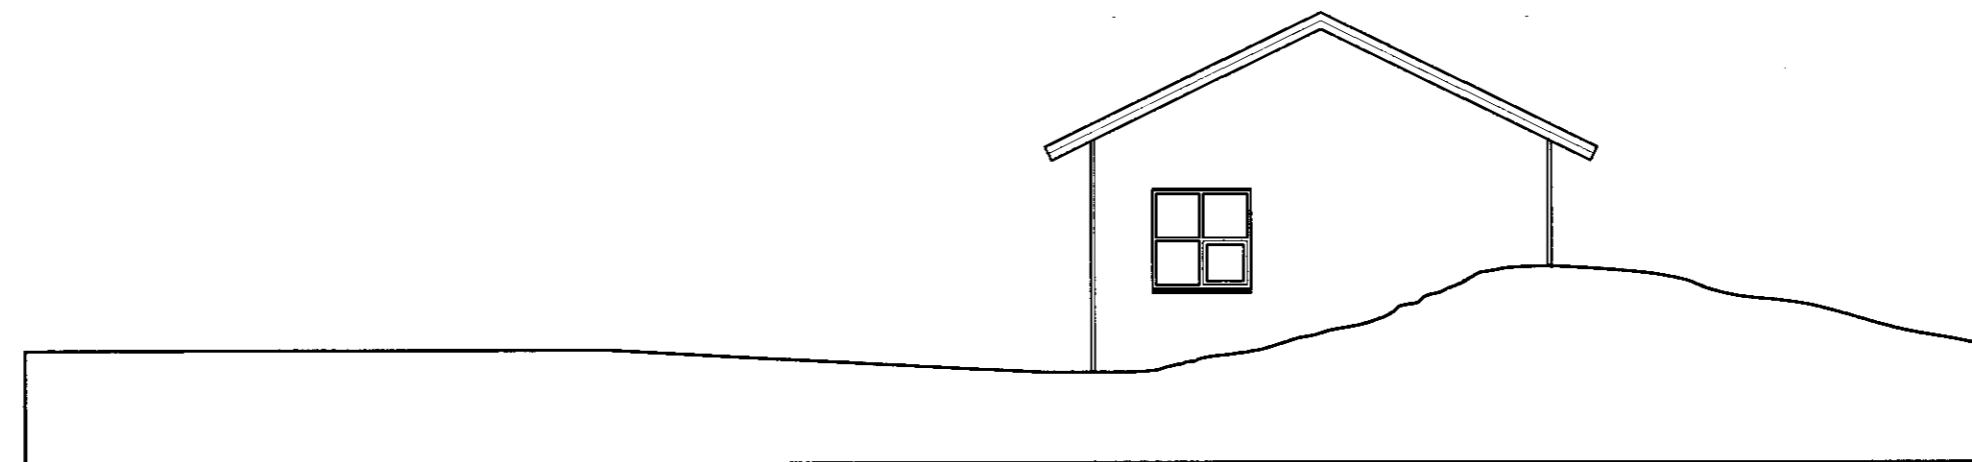


ÚTLIT Í NORÐUR

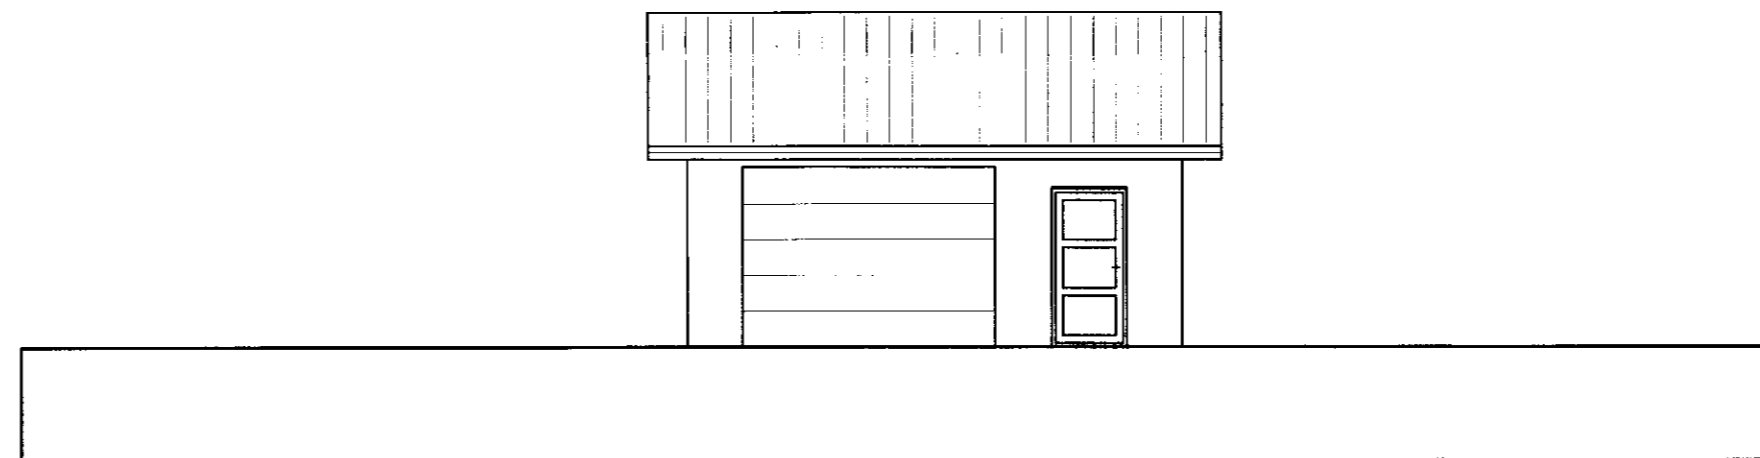


ÚTLIT Í AUSTUR

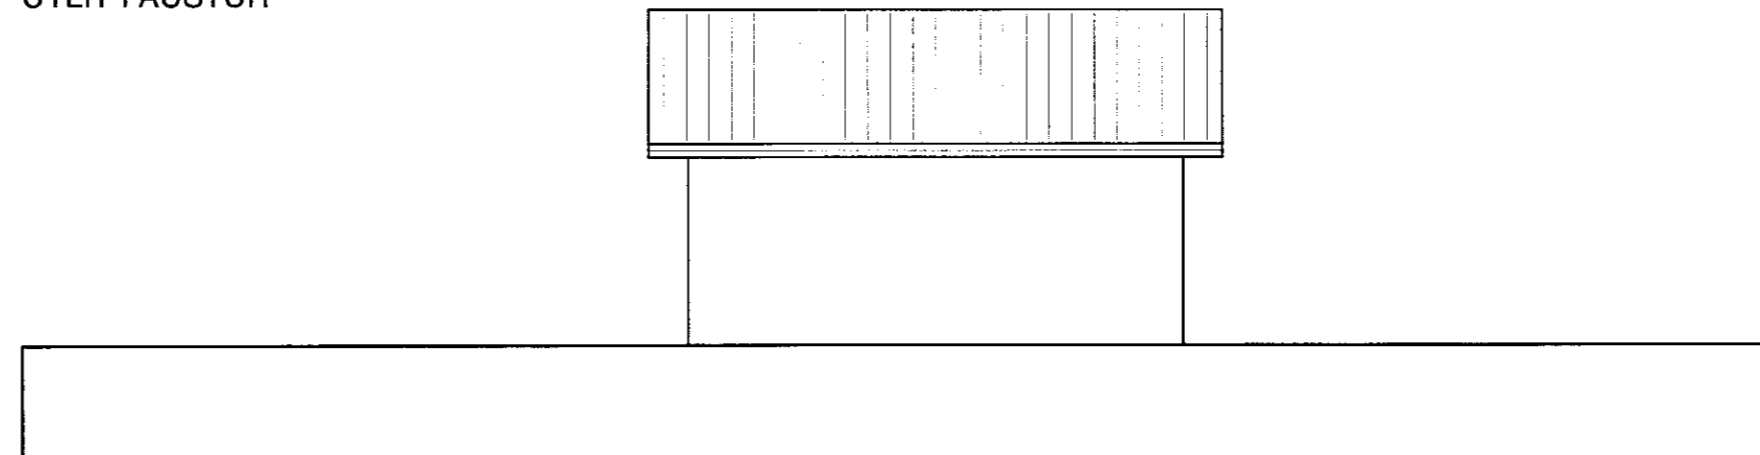

ÚTLIT Í VESTUR

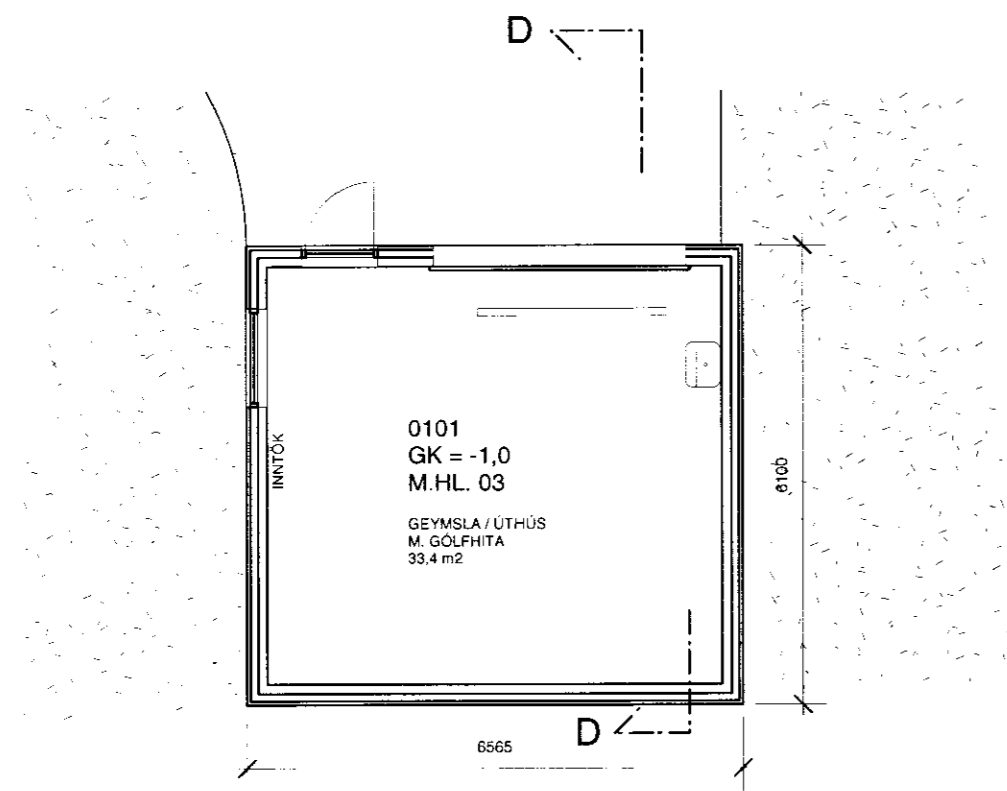

GRUNNMYND, 1:100

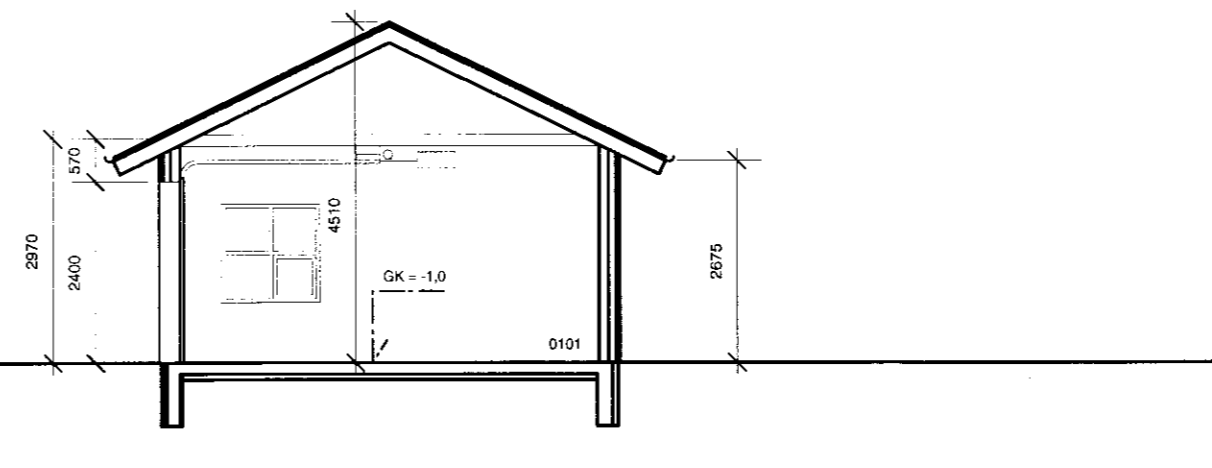

SNEIÐING D-D

SAMPYKKT

25 JAN. 2012

*Reynir Kristjánsson*  
Byggingafulltrúi uppsv. Ámessýslu og Floahf.

BREYTINGAR NR.	DAGS.	BREYTING

**G4 arkitektar**  
Stóriðja 17, 112 Reykjavík  
gsm: 824 4555 netfang: gj@hive.is

Gunnlaugur Jónsson, kt. 090462 2298  
Gunnar Páll Kristinsson, kt. 260665 3579  
Aili J. Guðbjörnsson, kt. 260976 5788  
Guðmundur Gunnlaugsson, kt. 190554 2419

SAMPYKKT

VERK  
Sumarhús Vesturkanti 5  
Grímsnesi, ný geymsla

TEIKNING  
Grunnmynd, útlit og sneiðing

KVARDI  
1/100 5m

DAGS.  
24.11.09

TEIKNAD AF  
GJ

TEIKNING NR.  
060206

*Gunnlaugur*