




Arnaldur Grímsson

← NÚV. BYGGING →

NÝBYGGING

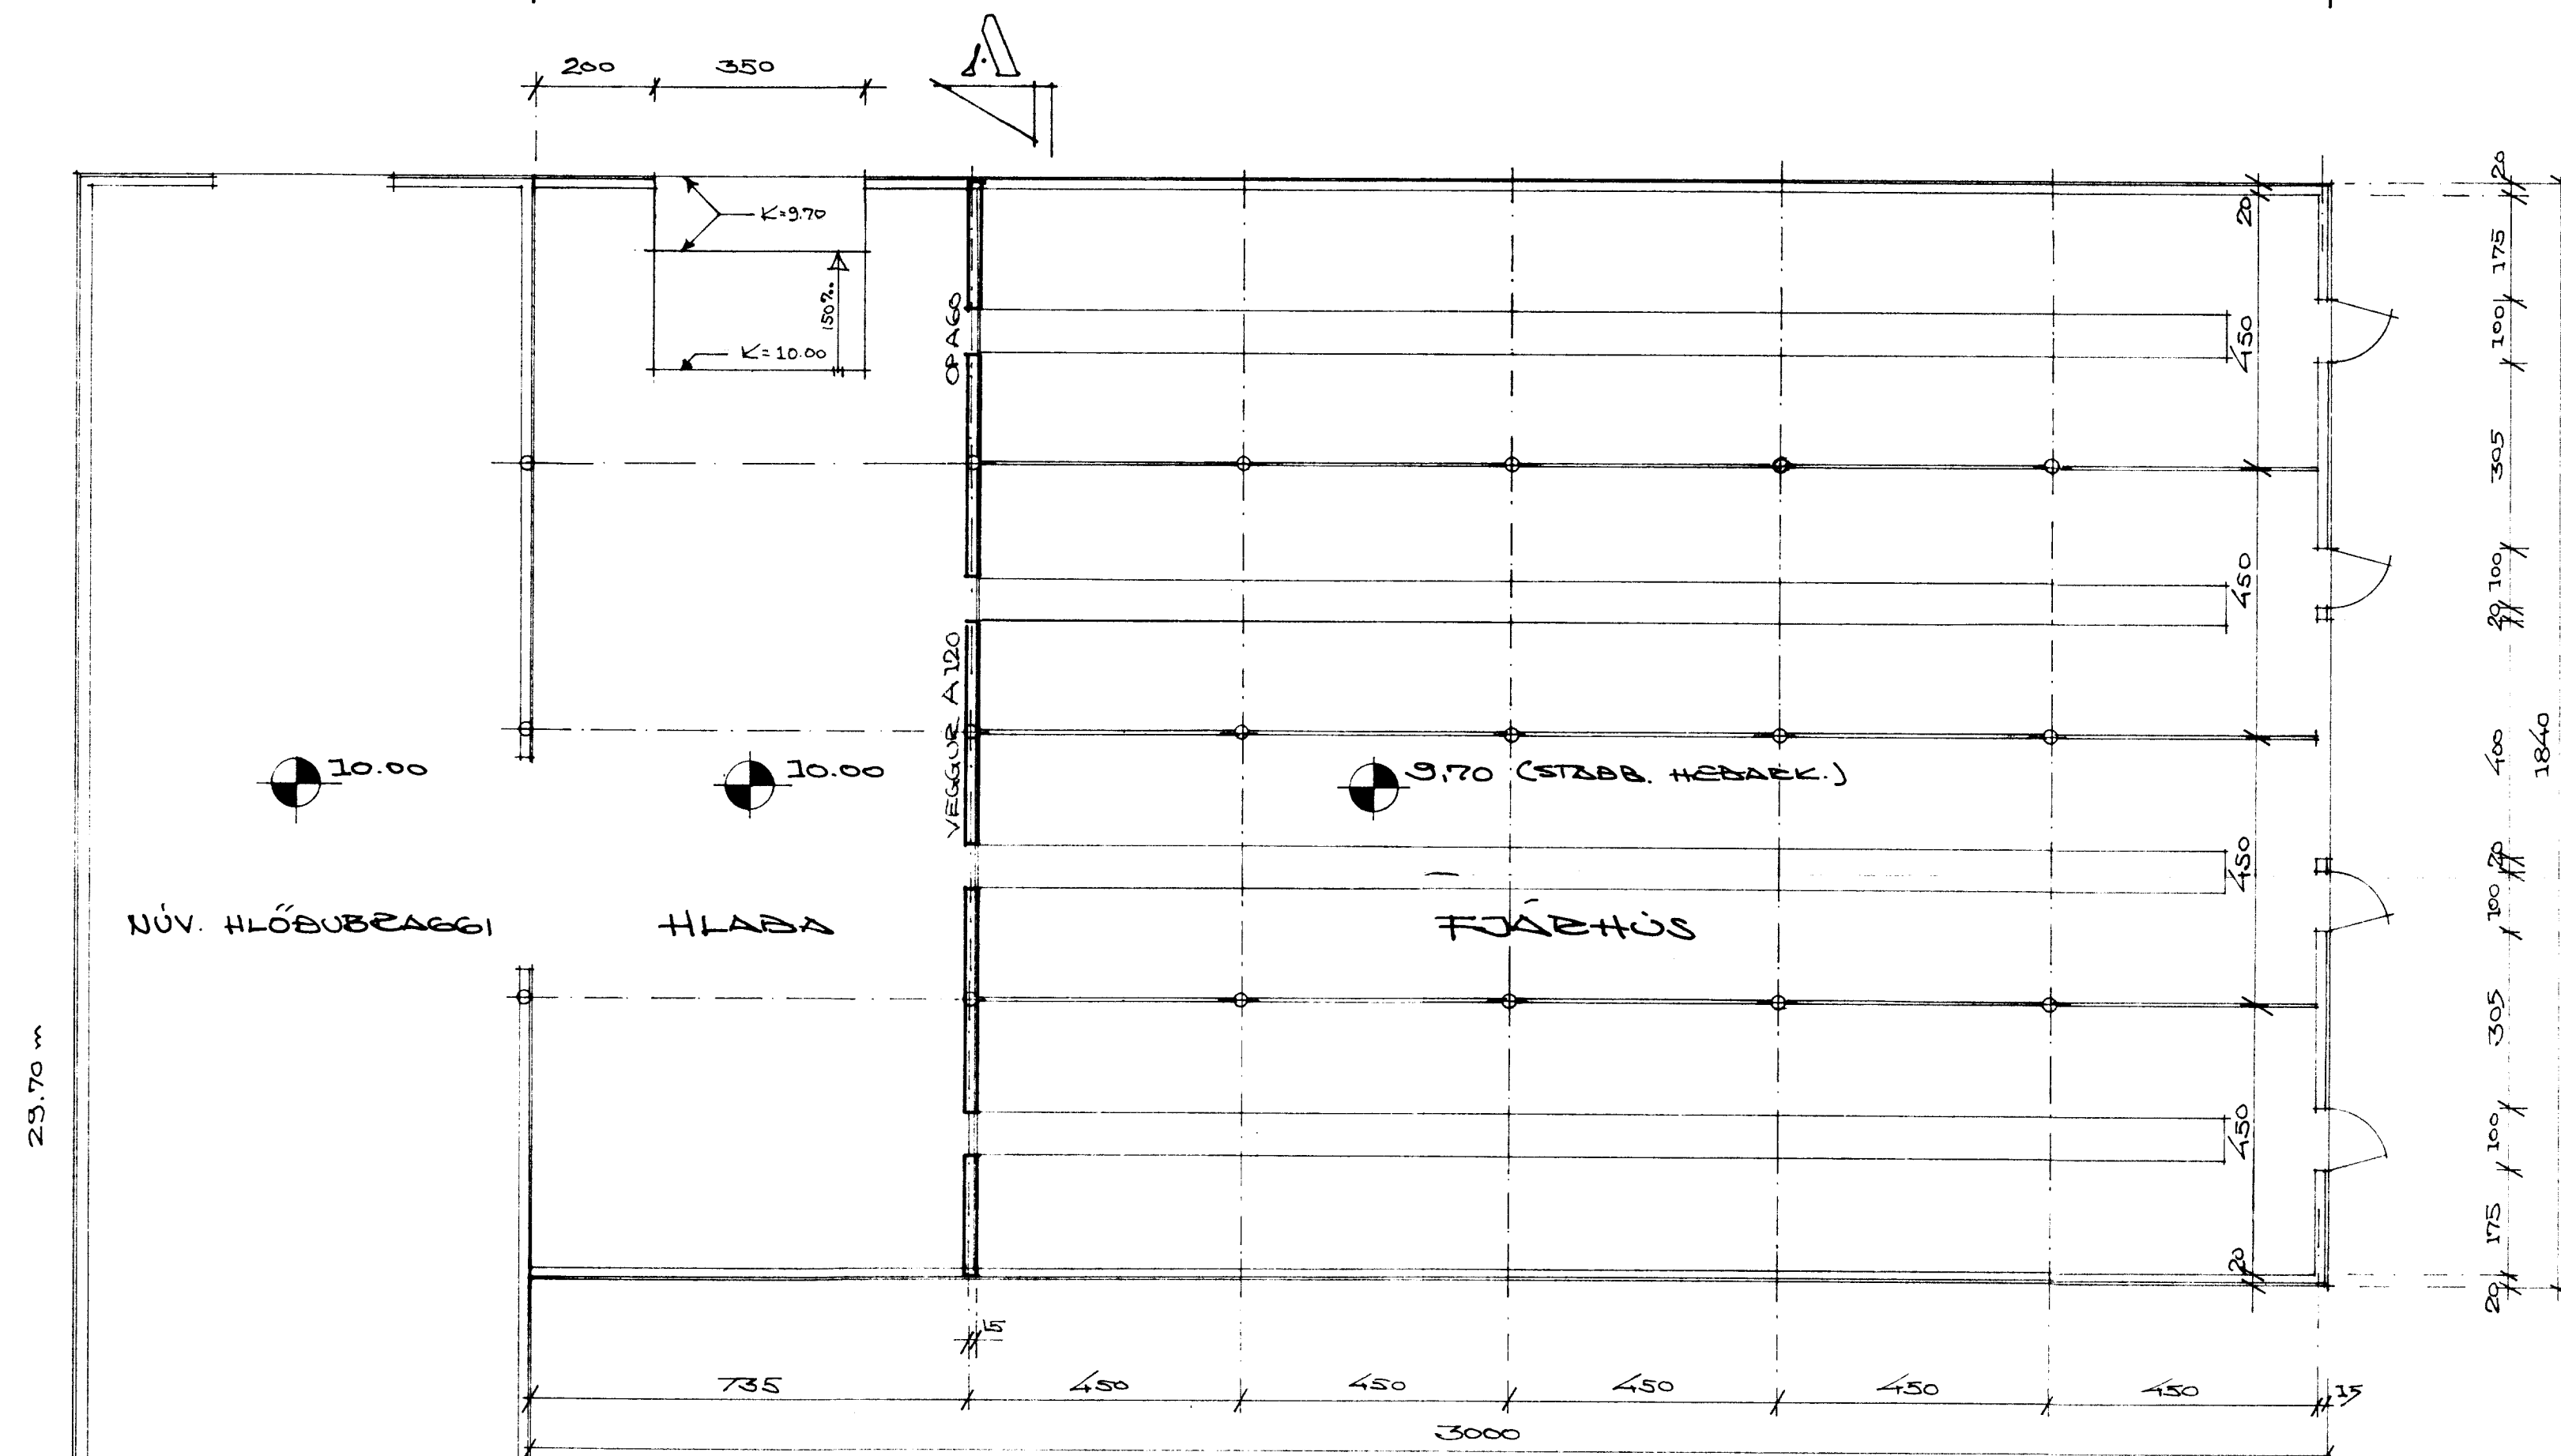

NÚV. HLÓBUBRAGGI

HLABA

FJÁRHÚS

FLATARMÁL NÝBYGG.	a) FJÁRHÚS	414,0 m ²
	b) HLABA	138,0 "
	SAFTALS:	552,0 m ²
RÚMMÁL NÝBYGG.	a) FJÁRHÚS	1.674,6 m ³
	b) HLABA	516,8 m ³
	SAFTALS:	2.191,4 m ³

SÖKKLAR ÚR JÄRNÞENTRI STEINSTEYPU
BURÐARSTRIKI ÞAKS: JÄRNÞITAR OG SÚLVUR,
ÞFIRGERÐ ÚR HÄLKLÆDDRI TIMBURGERINDI.

VERKFRÆÐISTOFA SUÐURLANDS Eyravegi 27 800 Selfossi sími 98-21776	BLAD
VÄNDES, GRÍMSNESI	KVARDI: 1:100
FJÁRHÚS & HLABA GRUNNLAUS - ÖRN. KÄRL	REIKN: SKG TEIKN: SKG DAGS: AG 1993 NR: 93-006

1	6.9.93	ELDVARNARVEGGUR	SKG
NR:	DAGS	BREYTING	AF SAMP

29,70 m

7,60 m