



NORÐUR

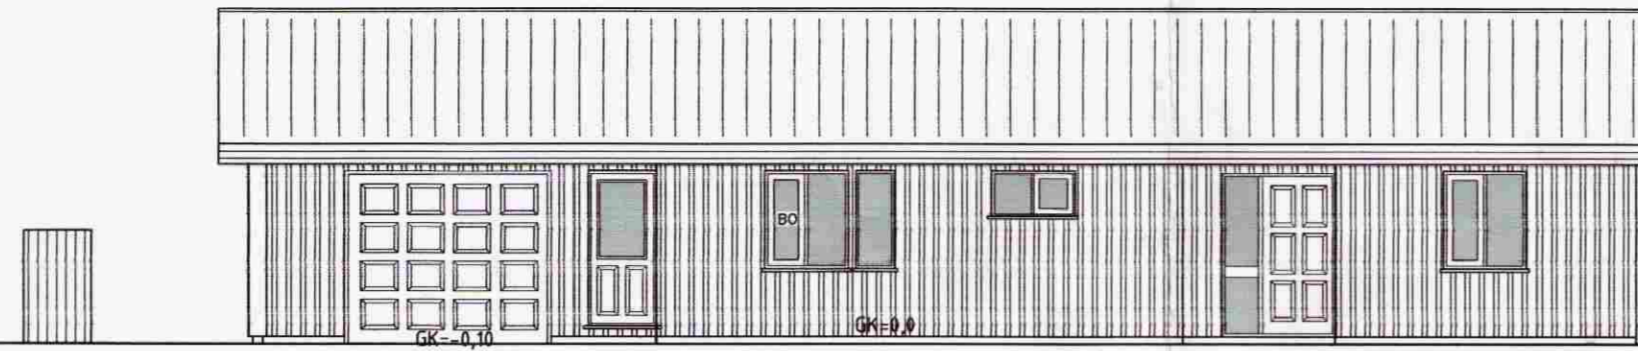


AUSTUR



SUÐUR

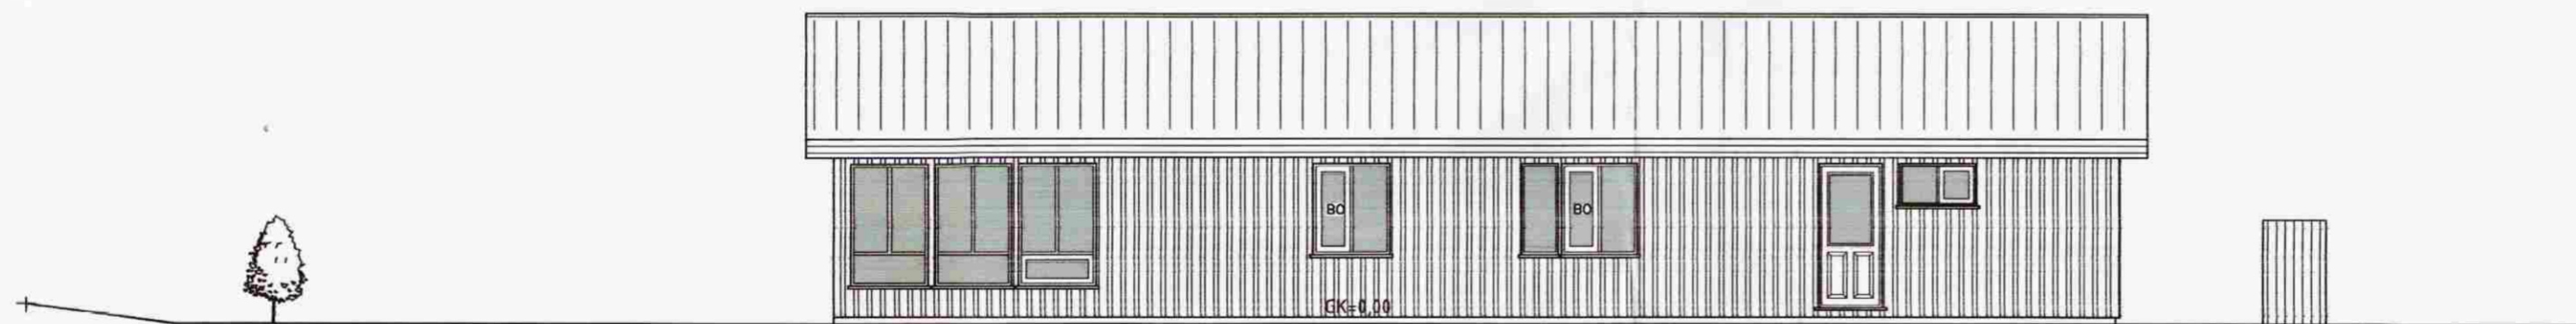

VESTUR

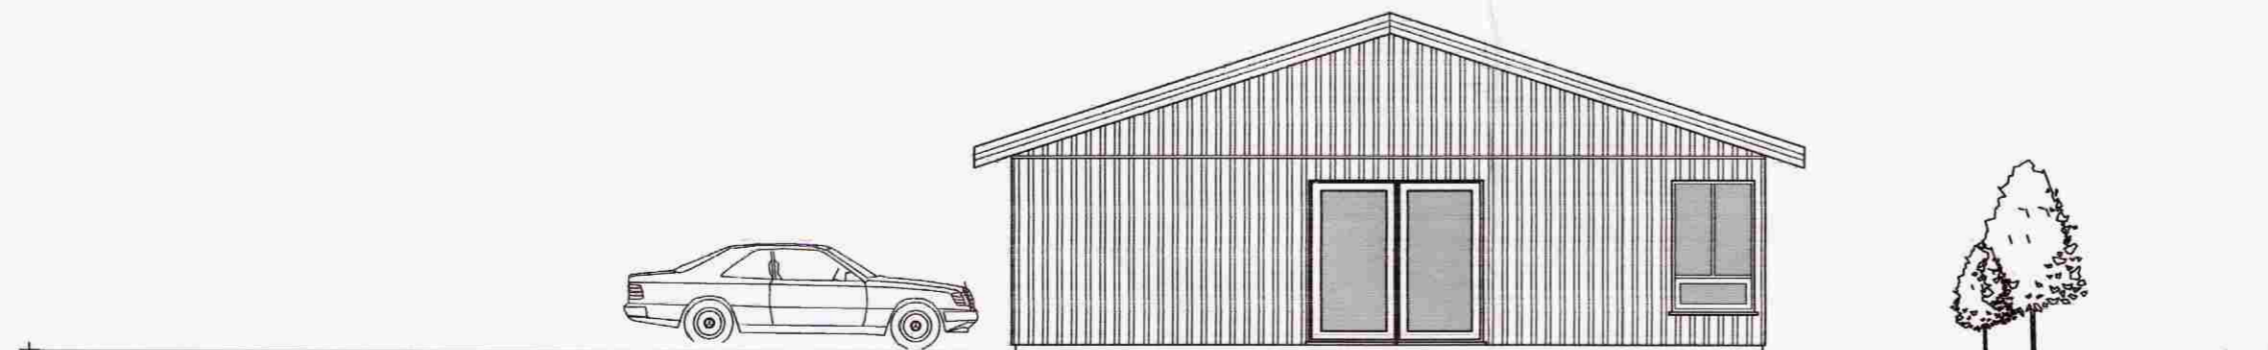

Samþykkt

3.0 JAN. 2007

Hanna Ólafsson
Byggingarfulltrúi uppsveita Árnessýslu

SGHUS

AUSTURVEGI 69 800 SELFOSSI
SÍMI 482 3850 FAX 482 3851
NETFANG sghus@sghus.is
VEFFANG www.sghus.is



VERKFRÆÐISTOFA ÁRBORGAR AUSTURVEGI 69 800 SELFOSSI SÍMI 480 4900 FAX 482 3851

es TEIKNISTOFAN SUÐURLANDSBRAUT 48
S: 588-7344 FAX: 588-7343
NETFANG: kastor@simnet.is

VADNES 3 GRÍMSNESI

Utlit MKV: 1:100

MKV:

MKV:

HANNAÐ: Kjarfan TEIKNAD: Bjarni

VERKNÚMÉR: 6180 SKRÁARNAFN Vnr: 6180 VADNES.dwg

DAGSETNING: SAMÞYKKT: TEIKNING NÚMÉR:

01.12.2006 121066-5809 A03