




SAMBVIKKT
 06 APR. 2011
Alf Erlingsson
 Höfudmálaráðgjafi, hönnuð og flúðir

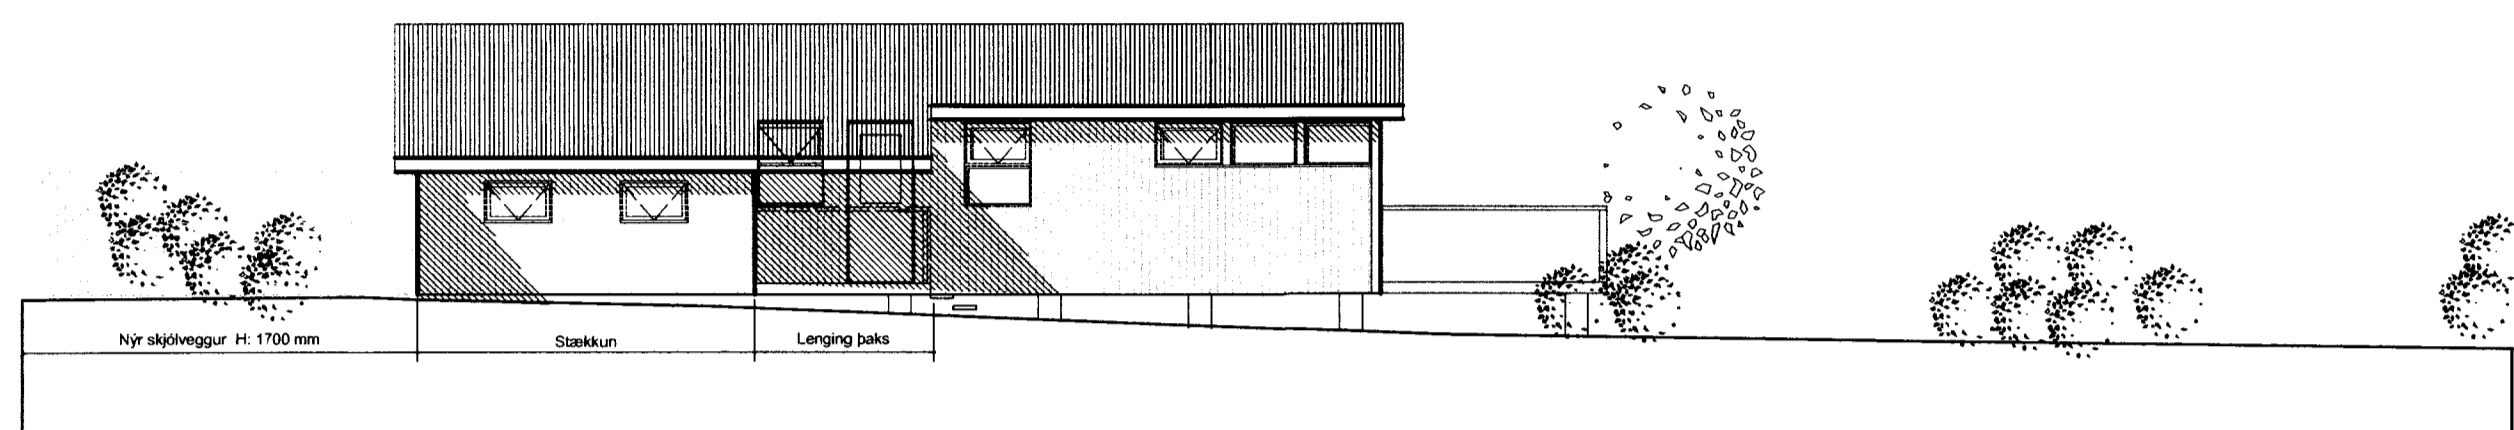


Útlit vestur

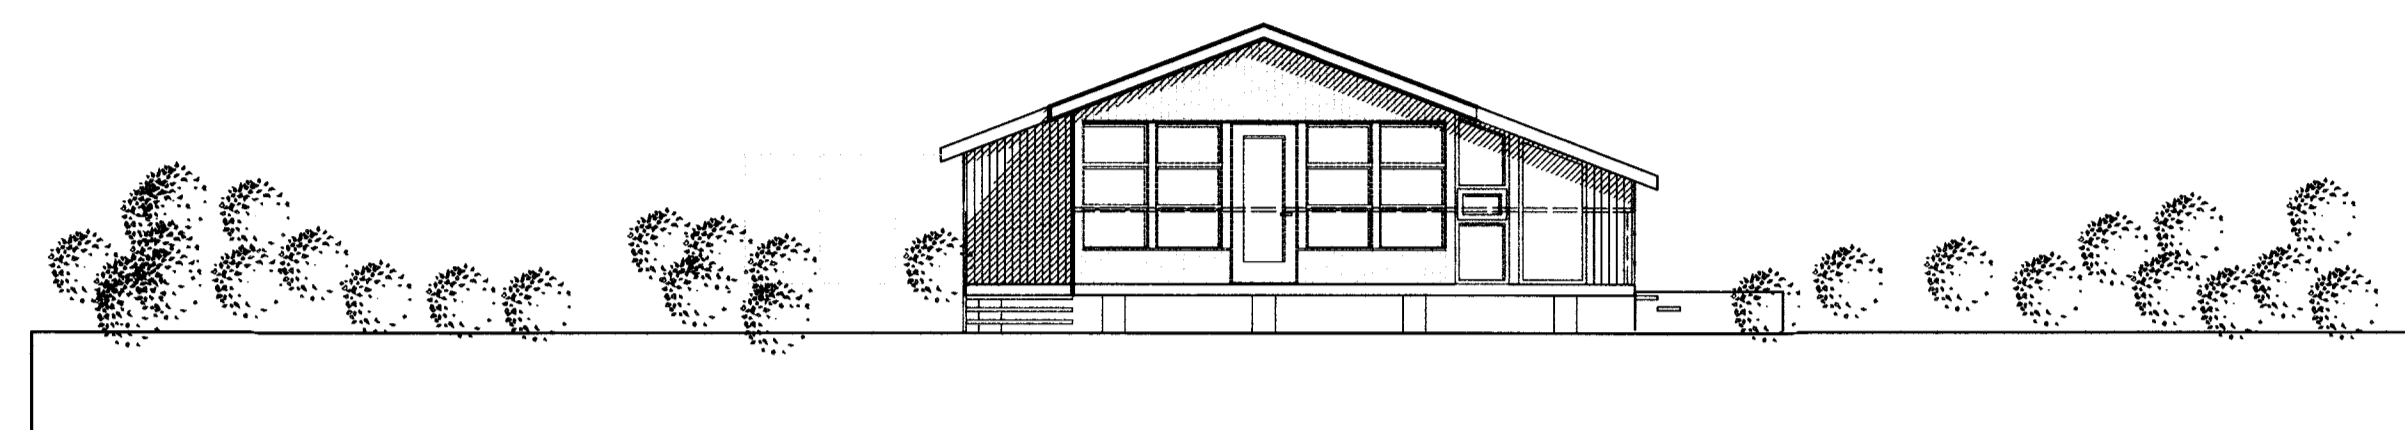


Útlit norður

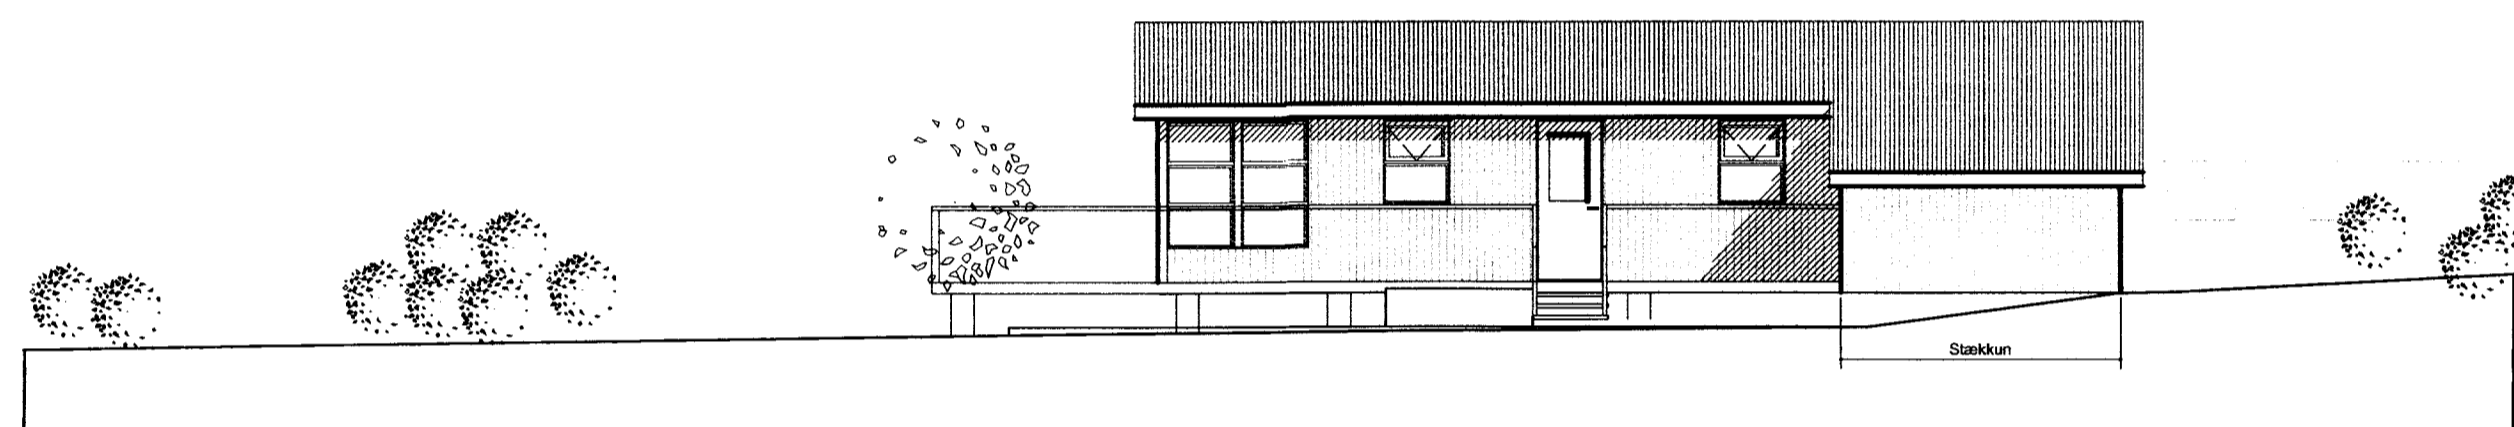


Útlit suður

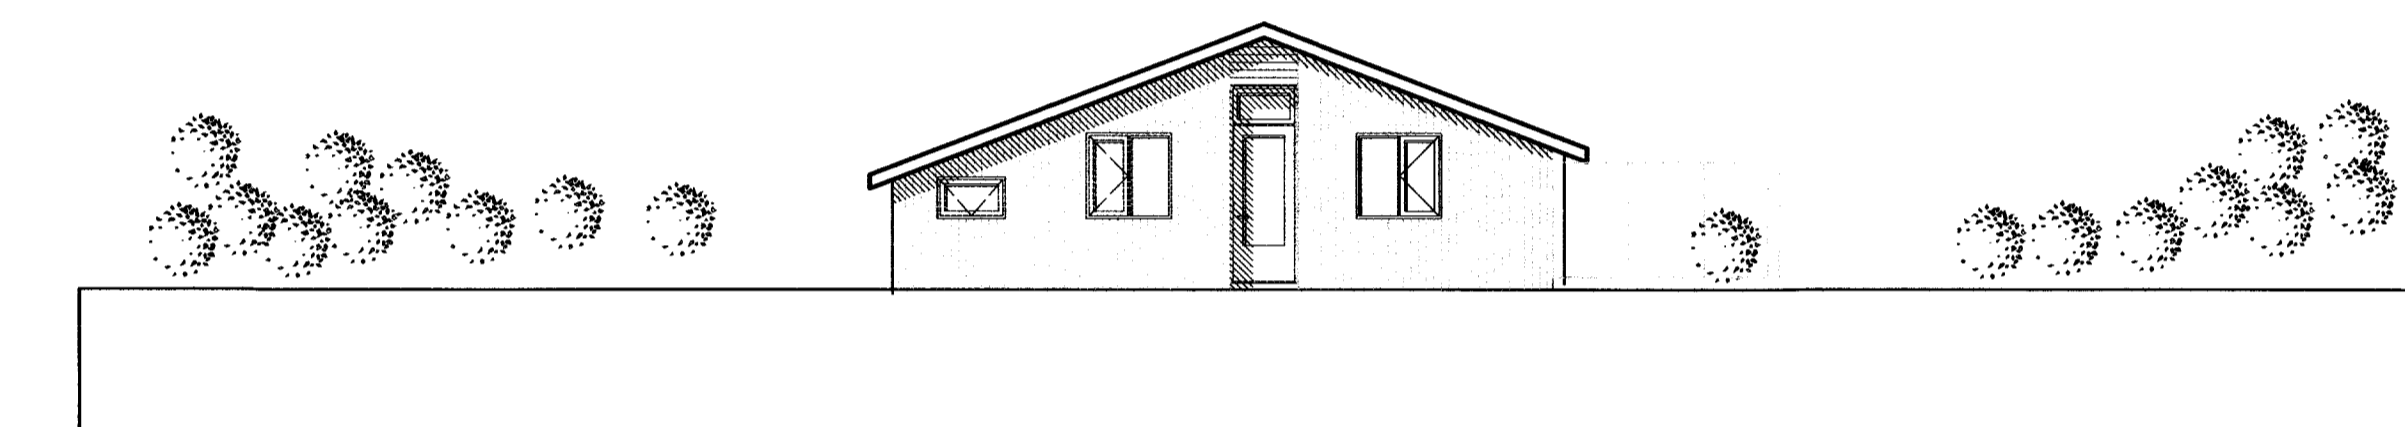

Sneiðing A-A

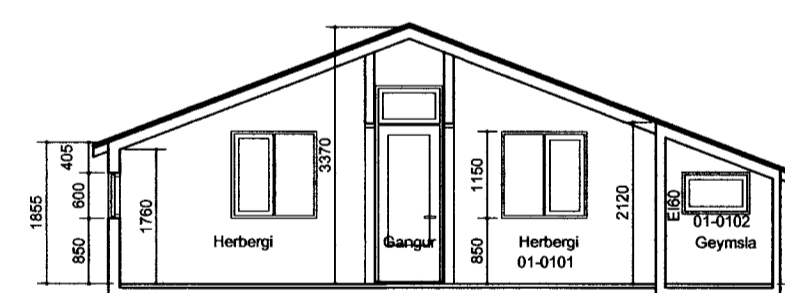

Sneiðing B-B

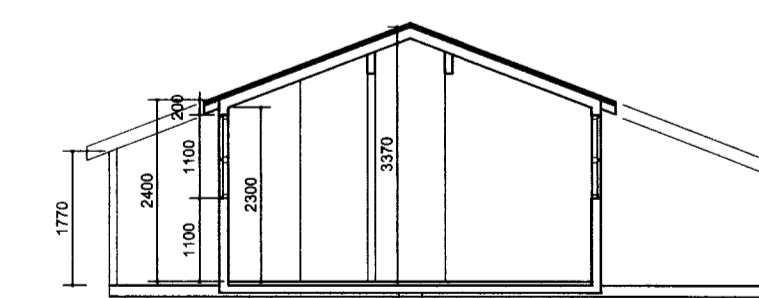

BREYTINGAR:

VERKHEITI
Villingavatr 170974
 Sumarhús - Stækkun


VERK
 Útlit og snið

MÁL:
 1:100/A1
 HÄNNAD
 IC

VERKNGMÉR
 751-39

DAGS:
 01.03.2011
 TEIKNAD
 IC

TEIKNINGANÖMÉR
 1.02

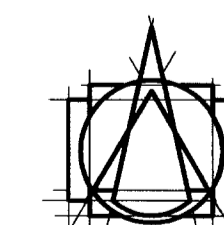

T.ark
 TEIKNISTOFAN ehf
 ARKITEKTAR - BRAUTARHOLTI 6
 105 REYKJAVÍK - ÍSLAND
 Sími: 540 5700 - FAX: 540 5701
 teiknistofan@tark.is - www.tark.is

ms. Erlingsson
 SAMB. Ivon Stefán Cilla Arkitekt FAJ PISA KL: 1411554139

8/60

Öll réttindi og önnur lönging og hluta eða hlíð, er höfð samþykki höfundar, skv. ábörðum höfundar.