



Samb. 29.06.2004

Hönni Einarsson

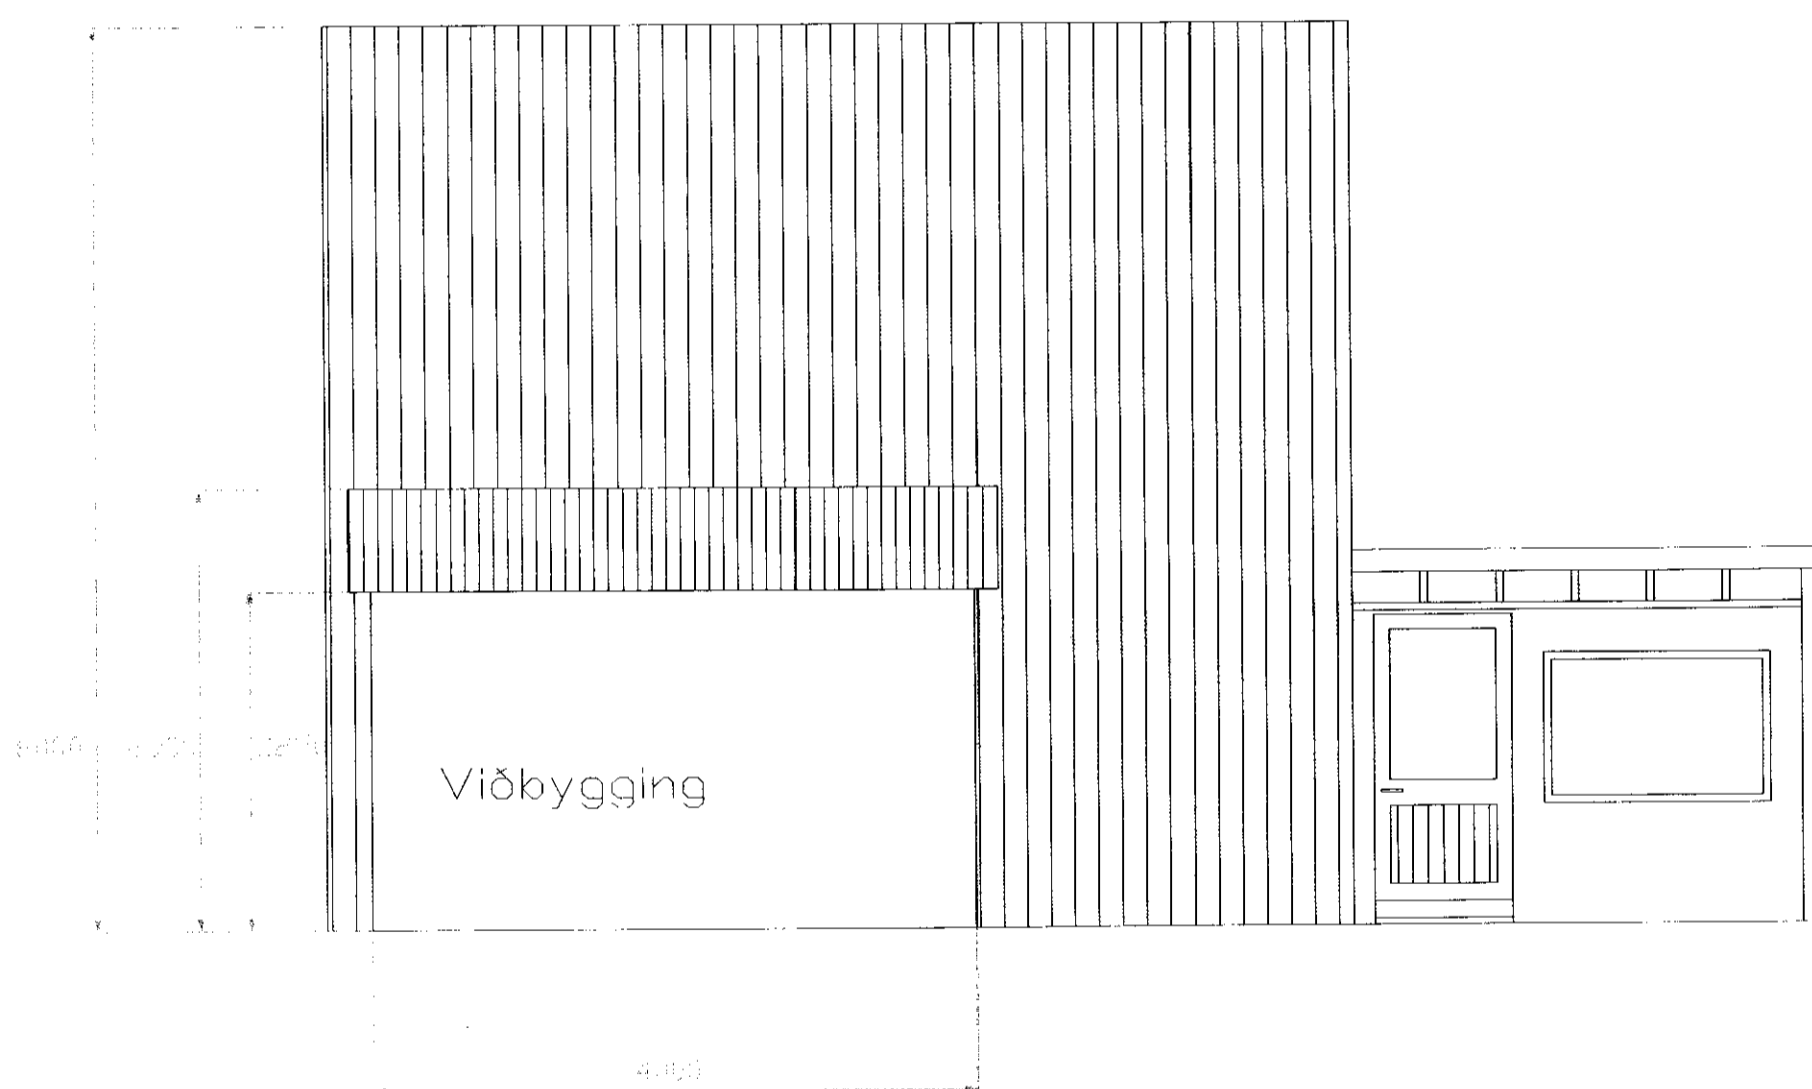

Vestur

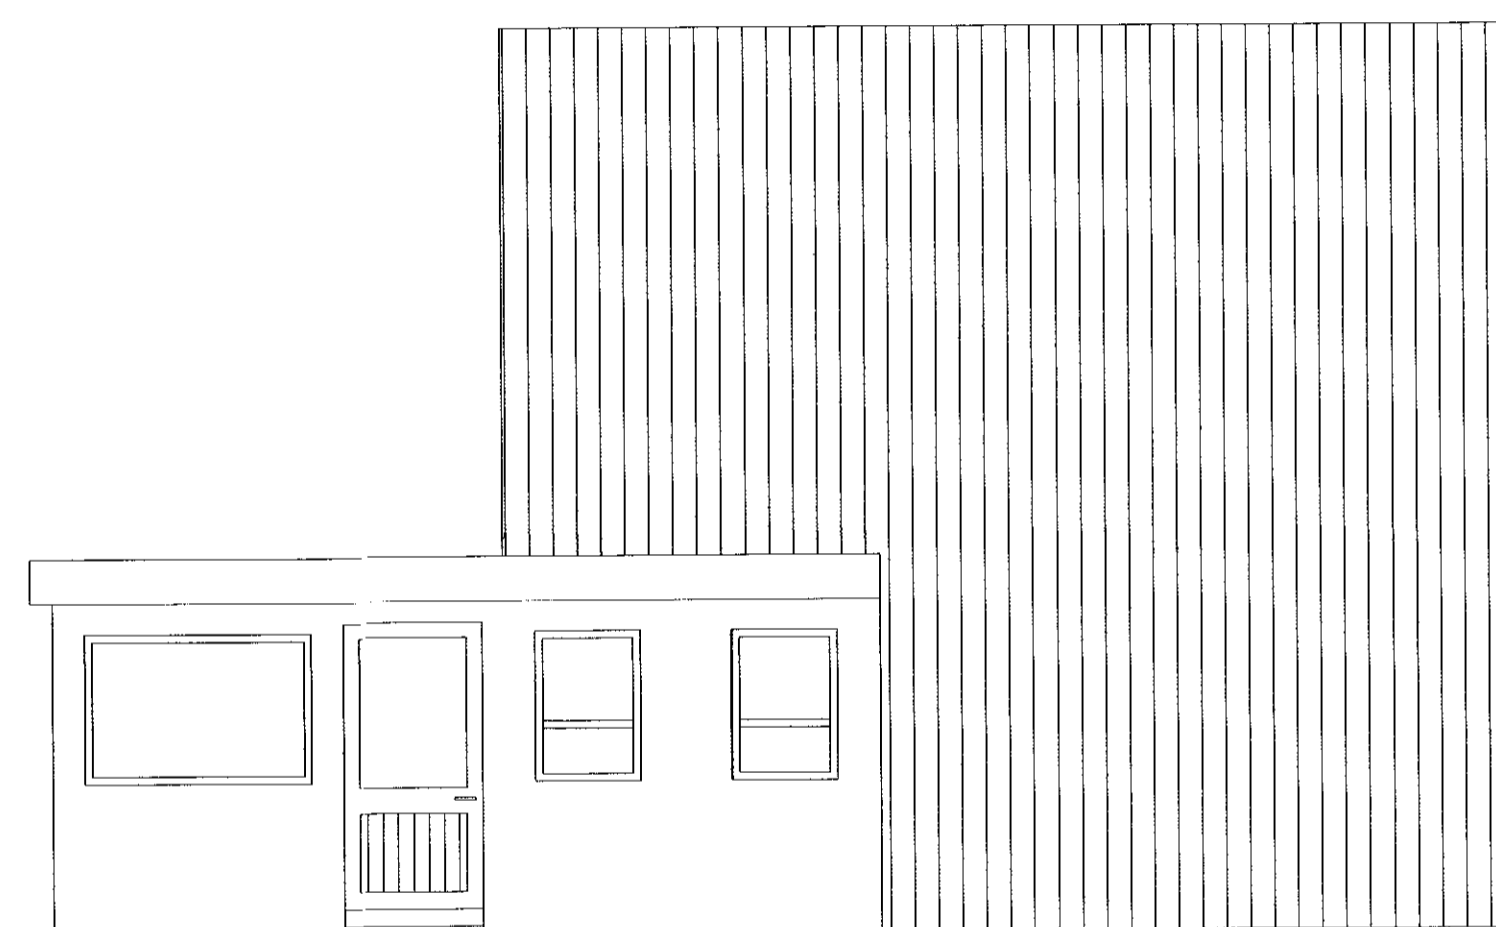

Austur

Sumarhús á lóð 7 í landi Villingarvatns
Grímsnesi, Grafningarhrepp.

Runólfur Bjarnason Hörgholt 15
kt: 200962-2819
Rafgeisli Hamraborg 1 Kópavogi
Sími: 5645100 Netfang: rafgeisli@istandia.is

Skýringar: Eigandi: Höðver Oddsson

Teikning: 0411

Mælikvarði: 1:50

Hönni Einarsson

Blað nr: 2 af 2

Breytt: Viðbygging