
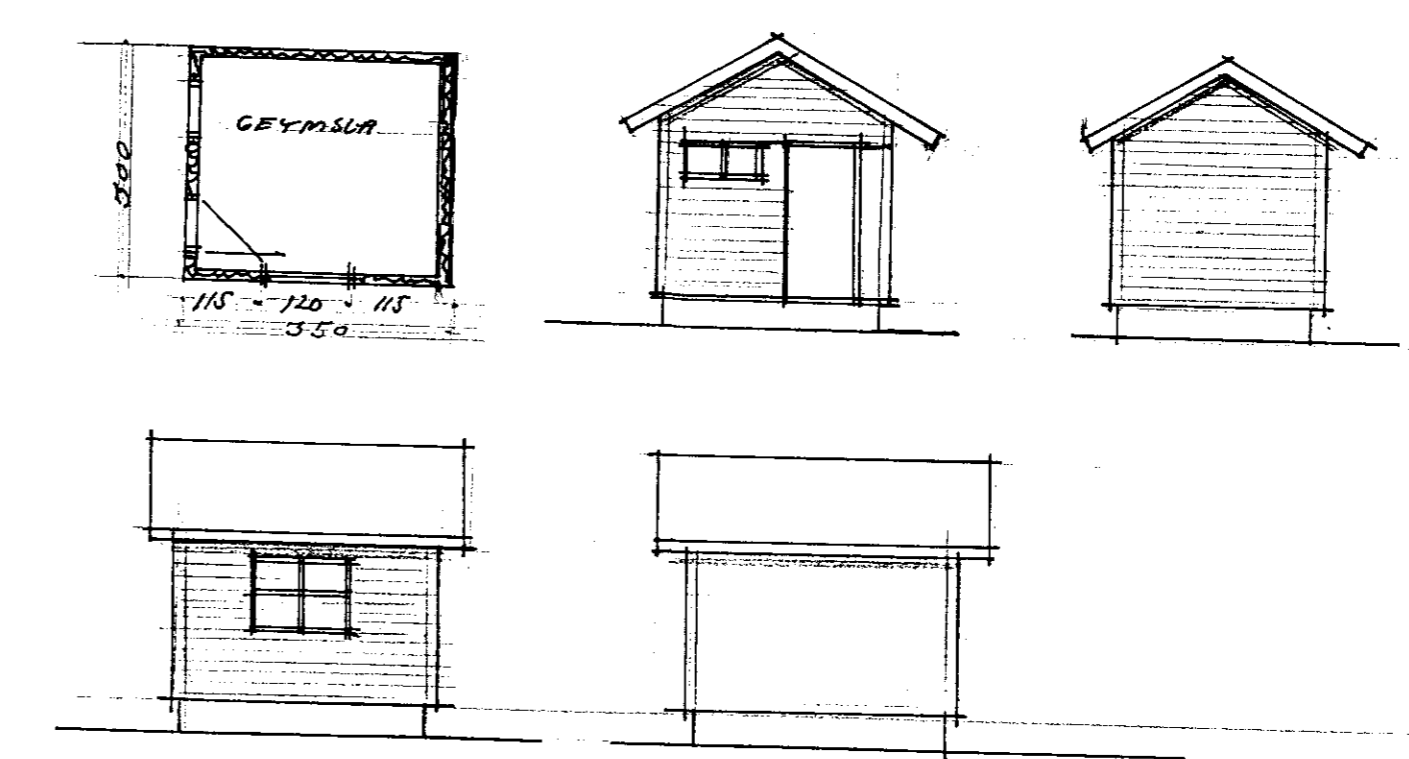


Samp. 25/5 '98

Hilmar Þinnarinn

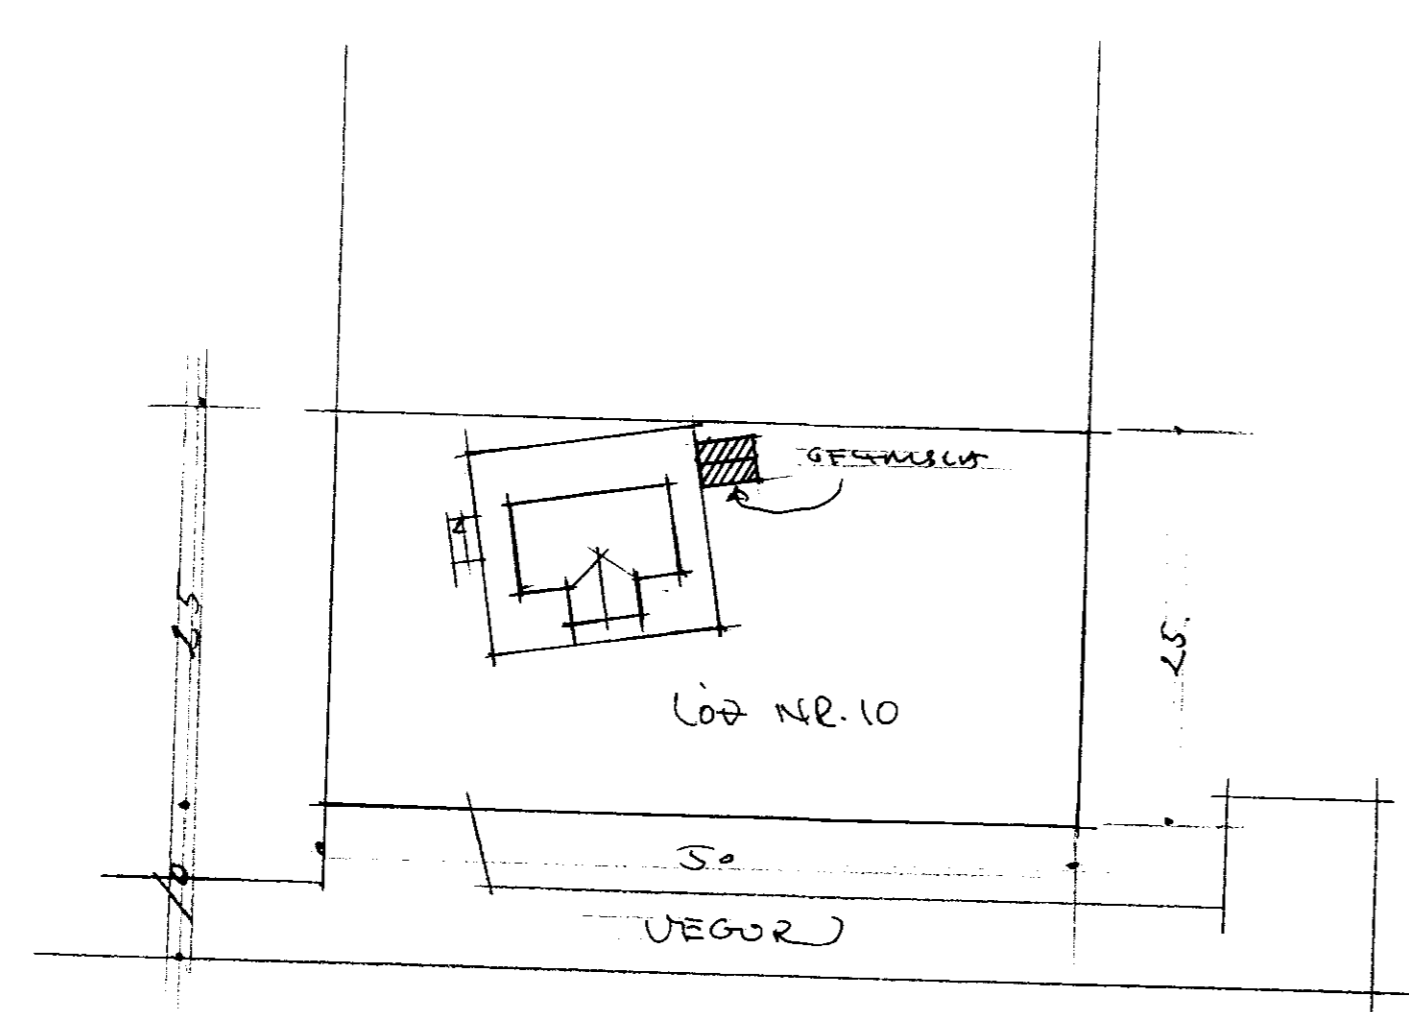

Arkitektastofa Suðurnesja

TJARNARGÖTU 2
230 KEFLAVÍK
SÍMI 421 2319
BJARNI MARTEINSSON
ARKITEKT FAI

VERKEFNI	SUMARÞÚSI, VILVINGARVÖR	TEIKN. NR.
VERK	LÓÐ NR. 10, ÞILVINGARVÖR	
	GEYMSLA	

DAGS. 15.5.98. KVAÐI 1:100 TEIKN. *Þinnarinn*