




BYGGINGAFULLTRÚ
 Samp 2/5 88
 H. Þ. Þinnarson

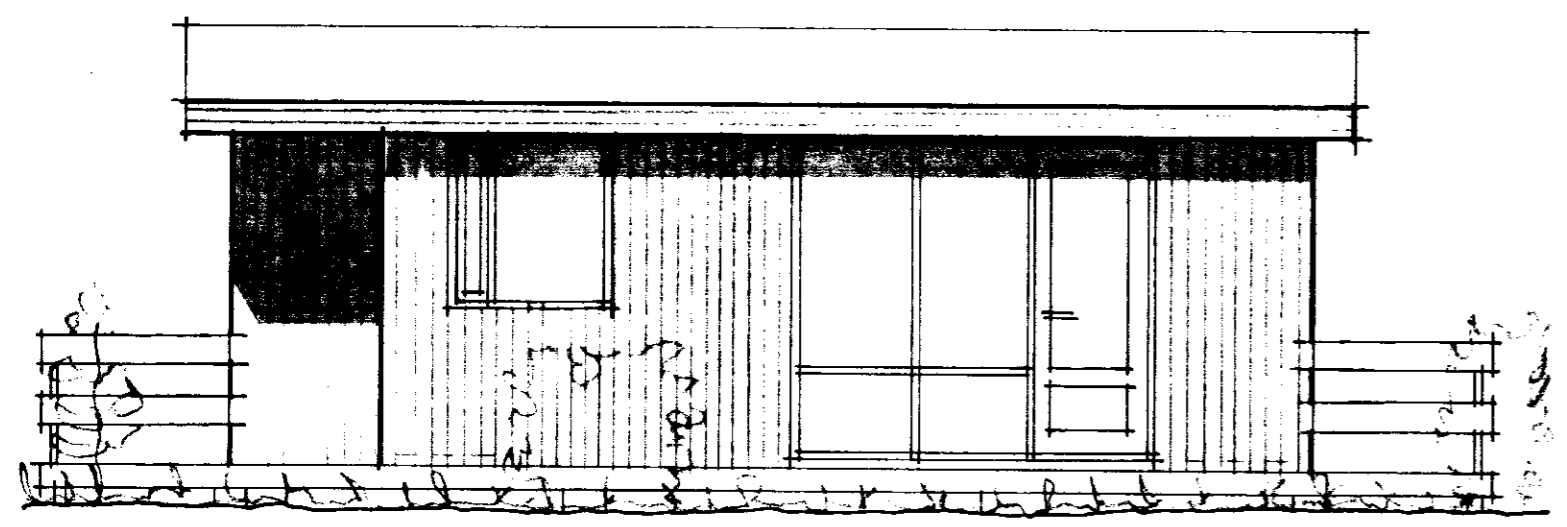


sudur

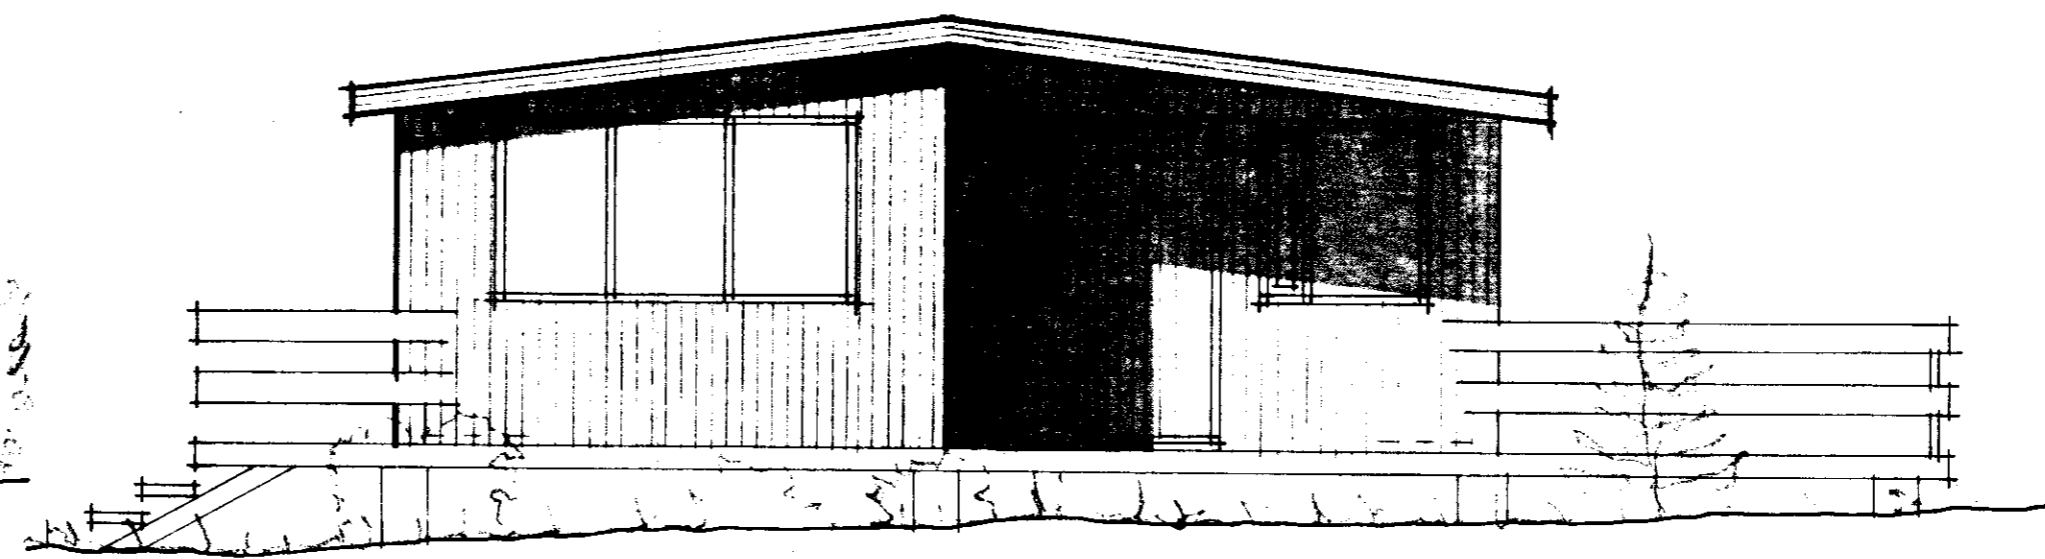


vestur

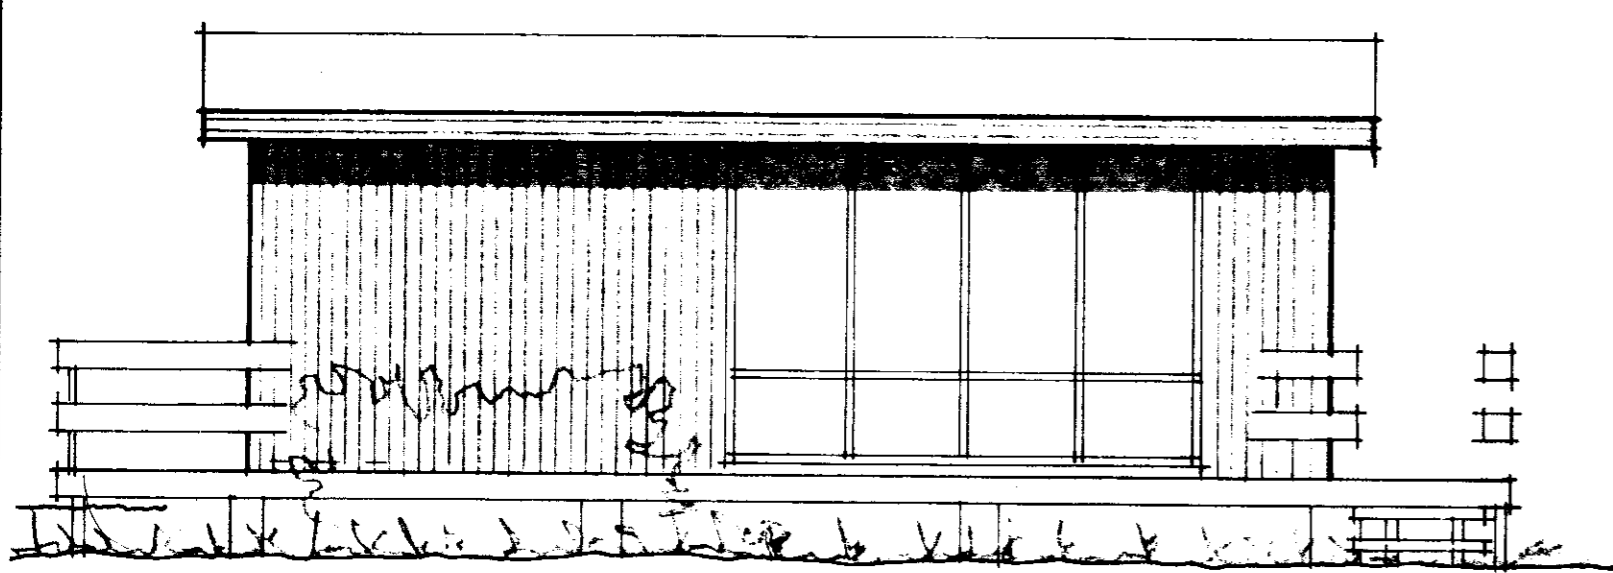


nordur

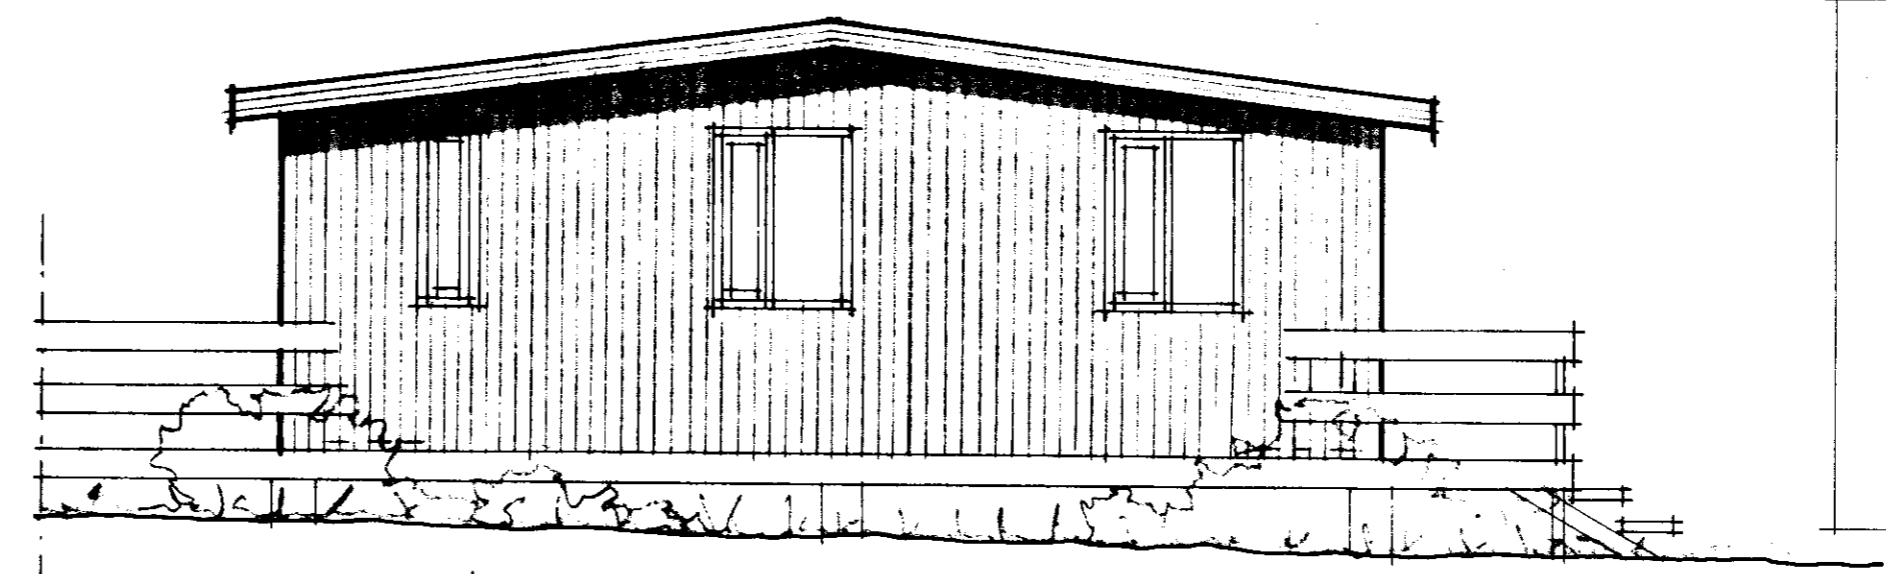


austur

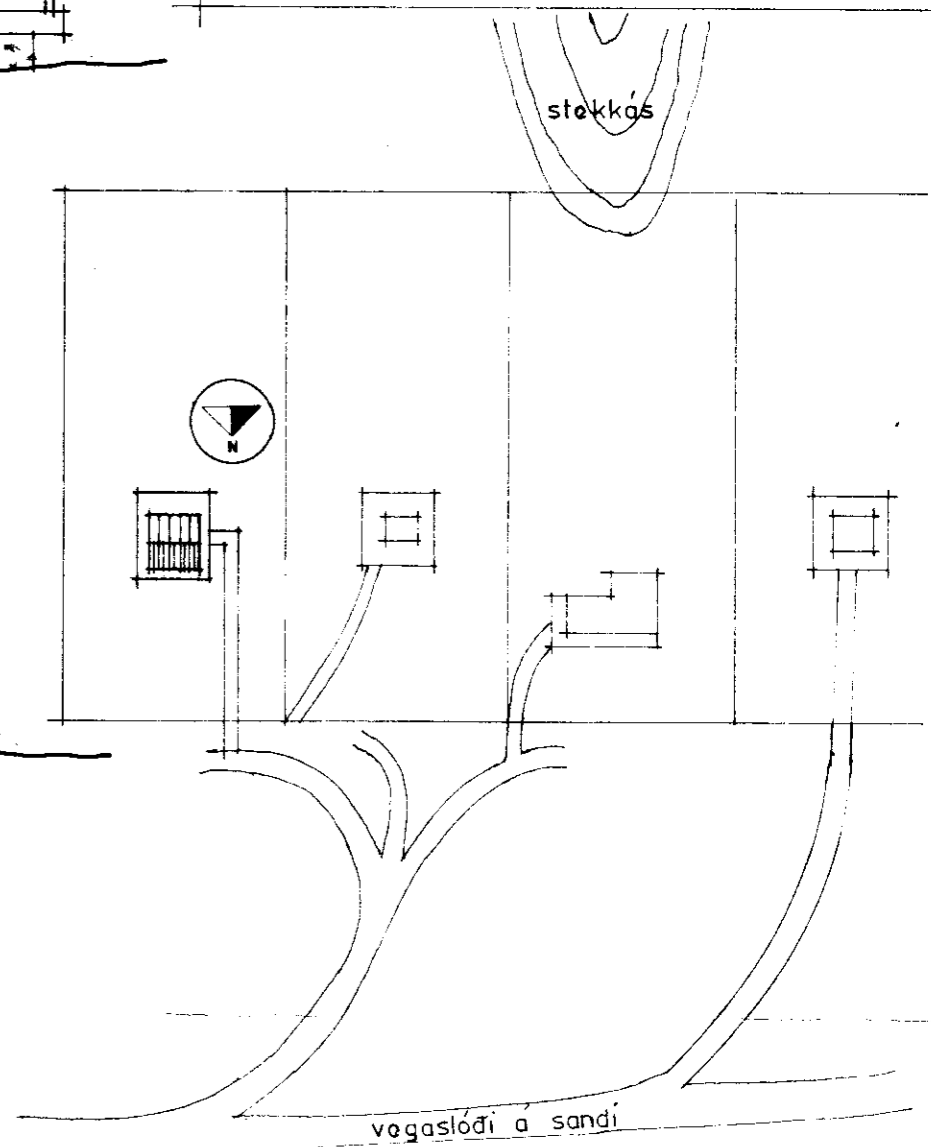

afstöðumynd mal 1 1000

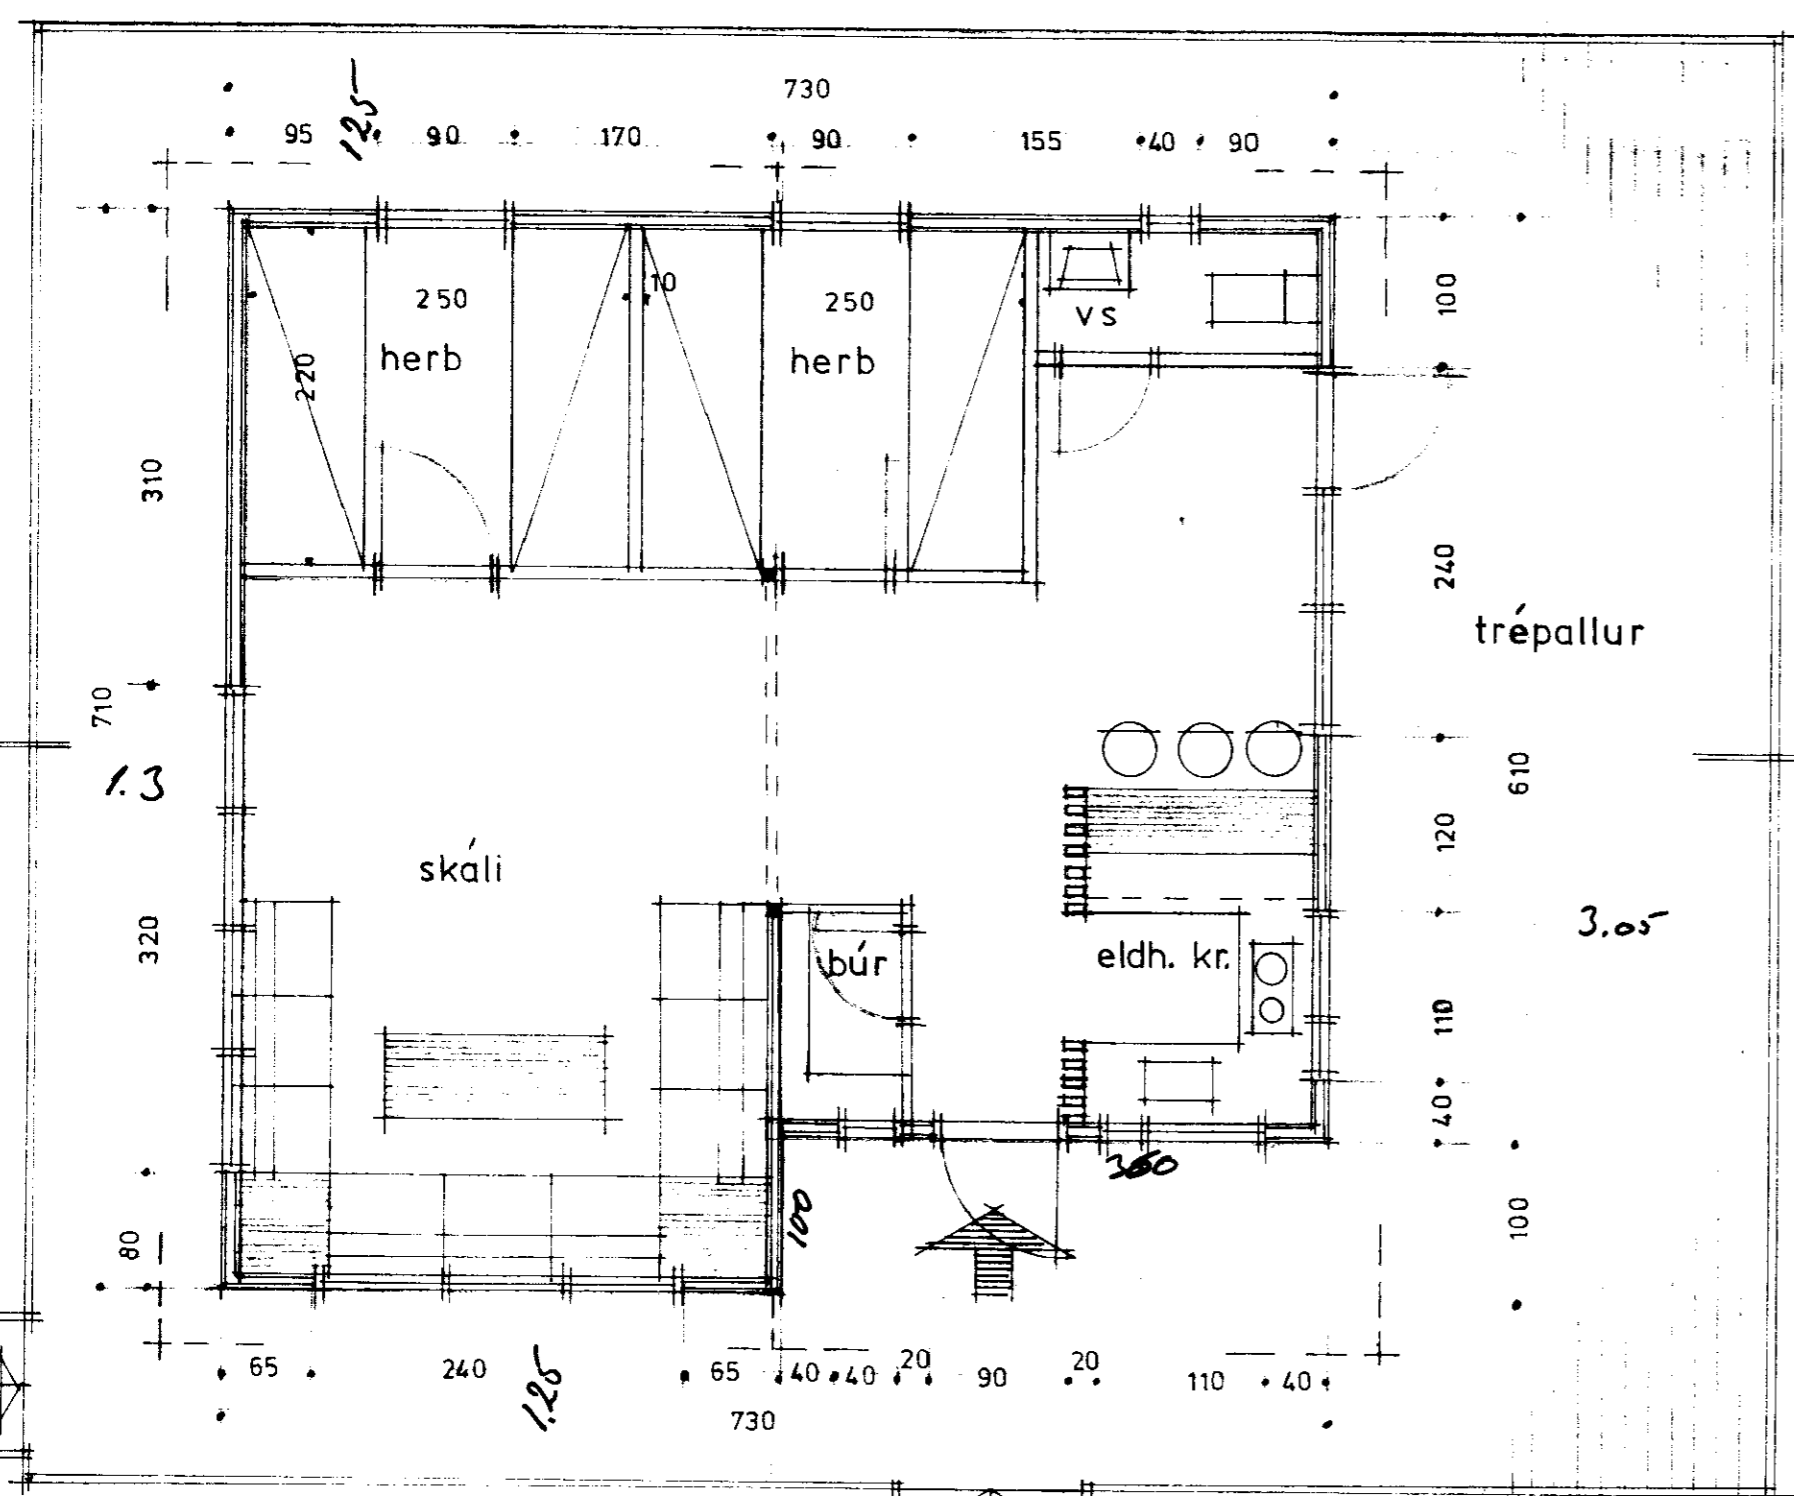

grunnmynd

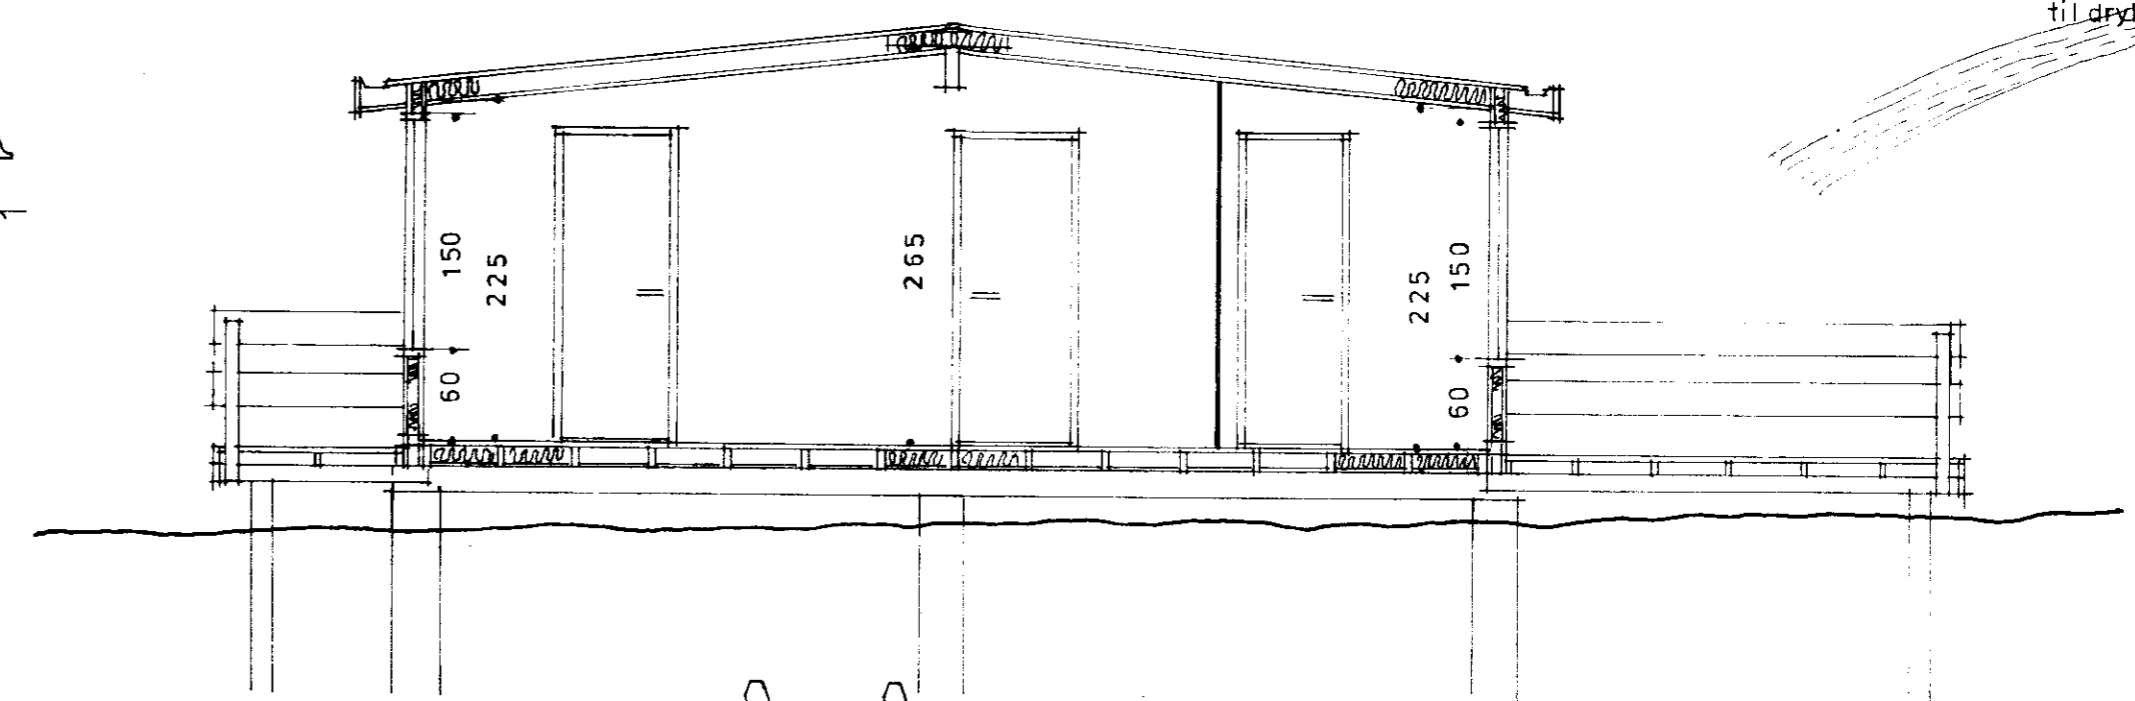

sneiding

TEIKNISTOFAN H.F. ÁRMÚLA 6

108 REYKJAVÍK
 SIMI 38750

GISLI HALLDÓRSSON
 JOSEF REYNIS
 LEIFUR GISLASON
 HALLDÓR GUDMUNDSSON

ARKITEKT FAI
 ARKITEKT FAI
 BYGGINGAFR BFI
 ARKITEKT FAI

VERKEFNI sumarbústaður við þingvallavatn
 stökkun

VERK grunnm., afstöðum.
 sneiding, útlit

SAMP *[Signature]* MAL 1:50 ; 1:1000 DAGS 22-12-87 TEIKN *[Signature]*