




Samþykkt
 08 JULI 2006
Hilmar Lönnason
 Byggingarfulltrúi uppsveita Ámessyslu

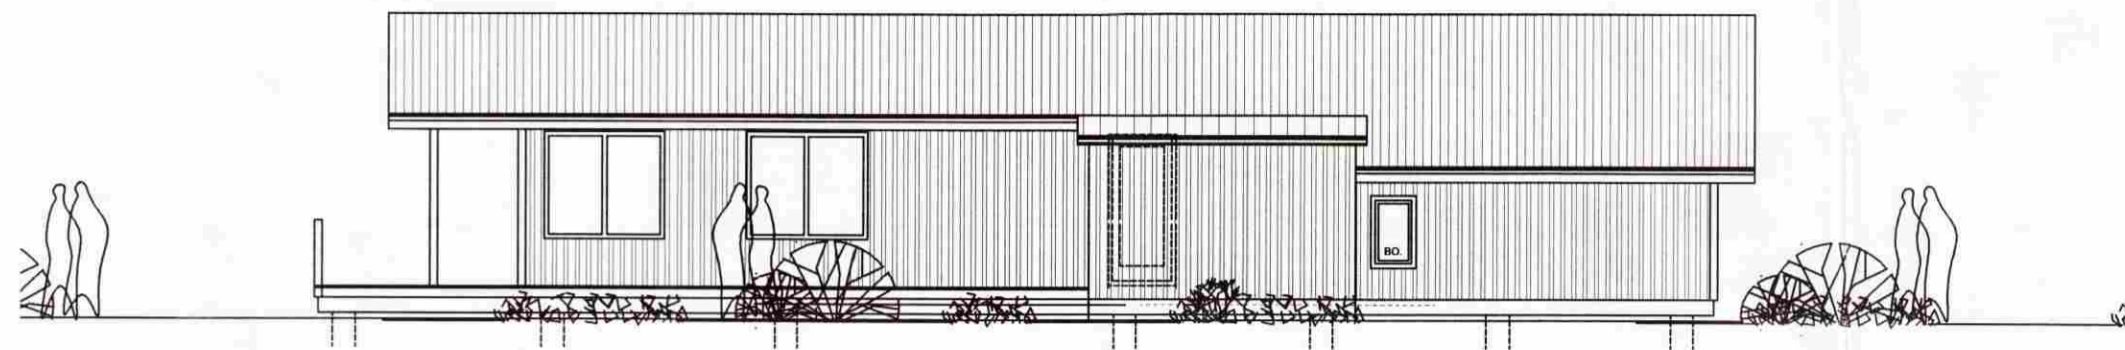


Austurhlíð 1 : 100

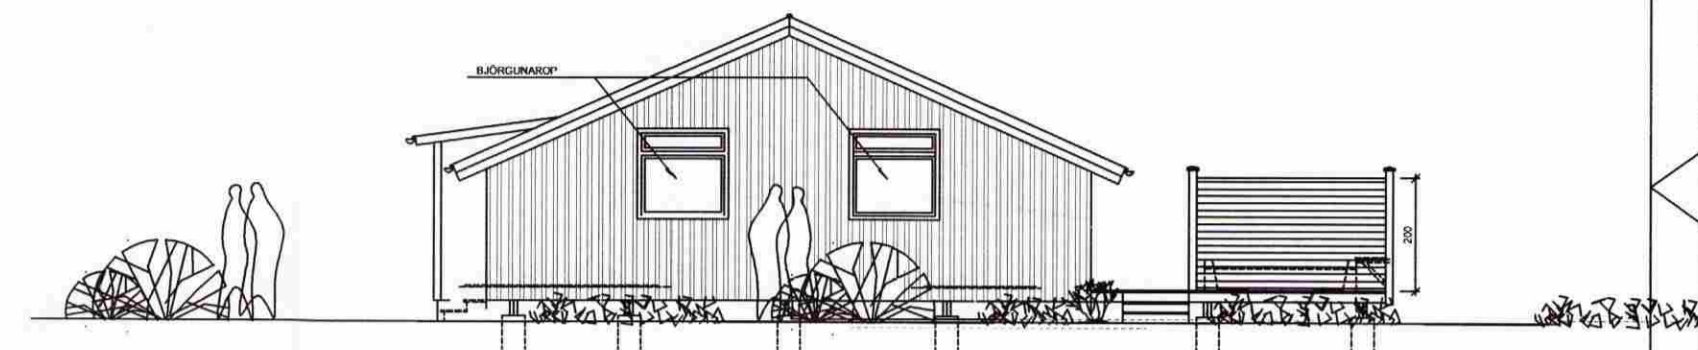

Norðurgafi 1 : 100

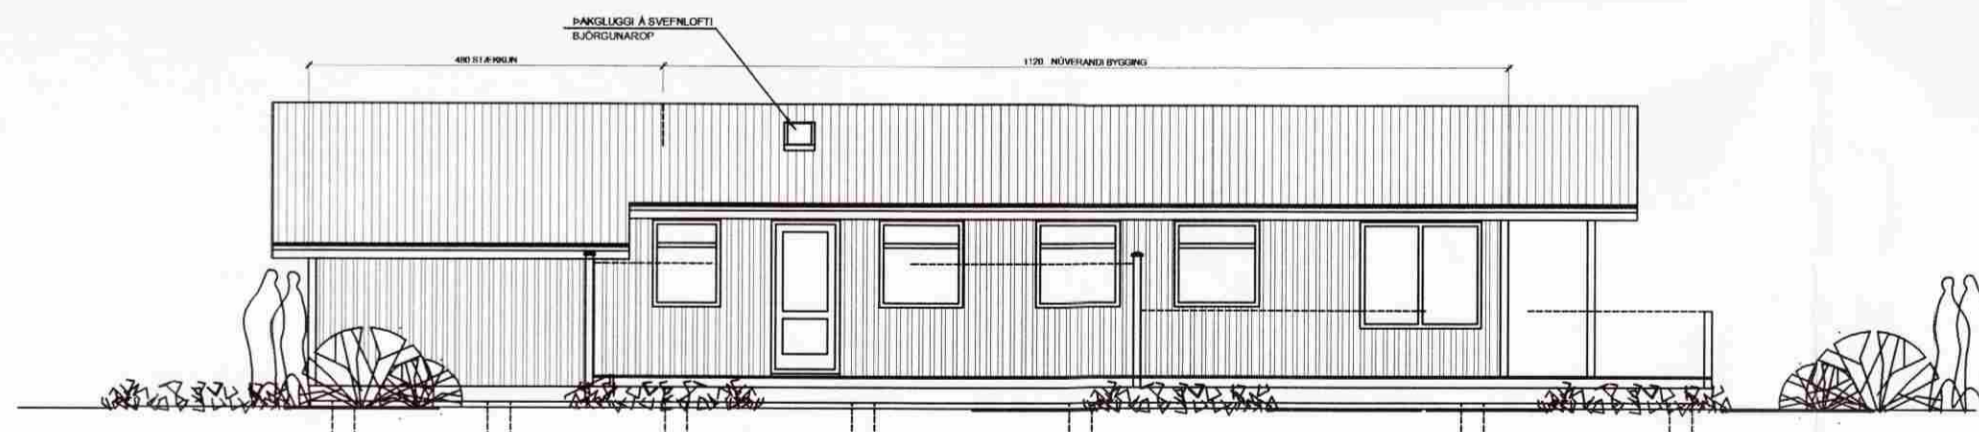

Vesturhlíð 1 : 100

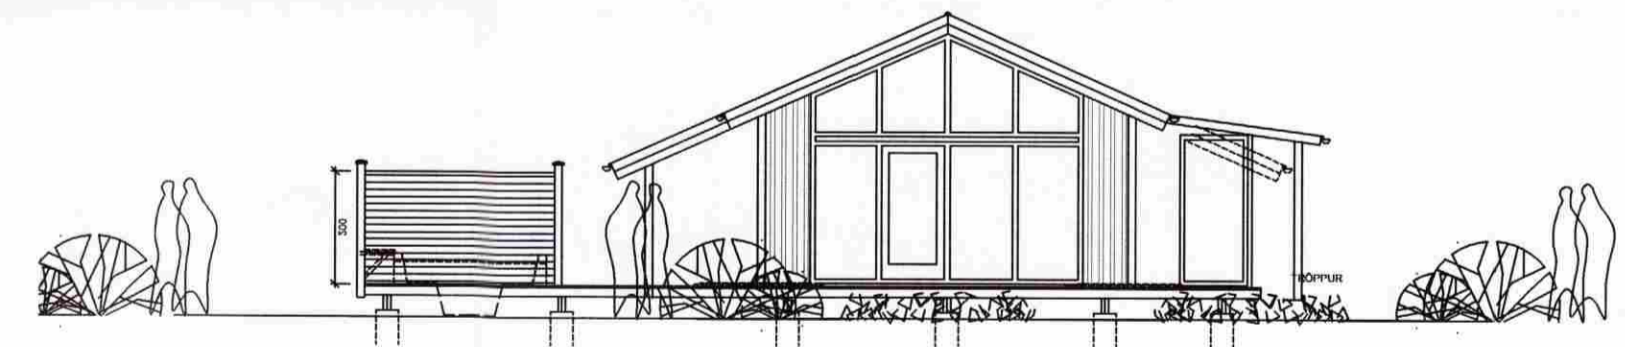

Suðurgafi 1 : 100

VERKEFNI Frístundahús Þemeyjarsund 5 Hraunborgum	DAGS. 01.06.2006	VERK.NR.
Útlitsmyndir 1 : 100	BR.	TEIKN. Á.J.
		TEIKN. NR. AF 2
		102
ARKO		<i>Asmundur Jóhannsson</i>
170441-4519	sími 8992943	
ÁSMUNDUR JÓHANNSSON	netfang asj@ir.is	