

Samk. 07.06.05

BYGGINGARFULLTRU

GRÍMSNES OG GRAFNINGSHR.ÞR.







Hilmar Einarsson

Samþykkt

24 JUNI 2008

Algi Kjartan
Byggingarfulltrúi uppsveita Árnessýslu

BJÖR GUNAROP

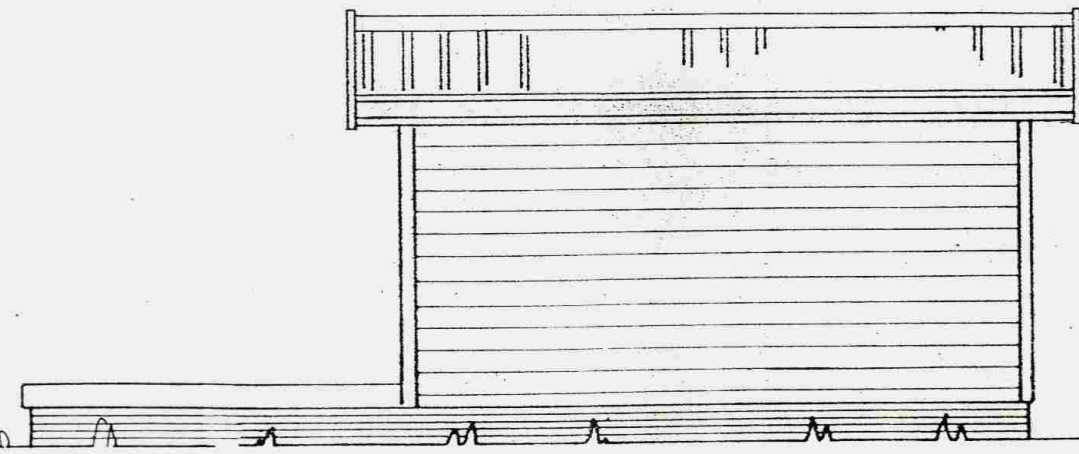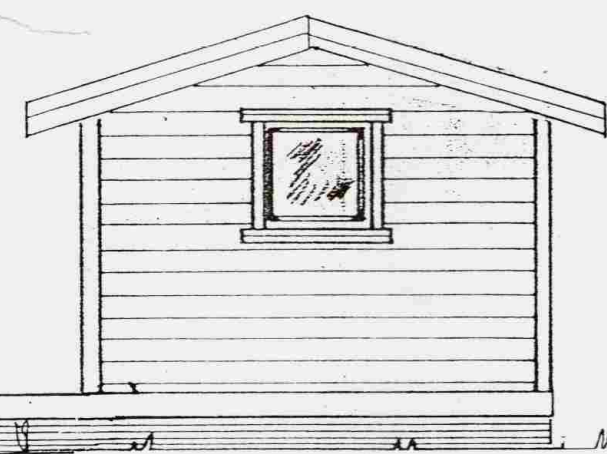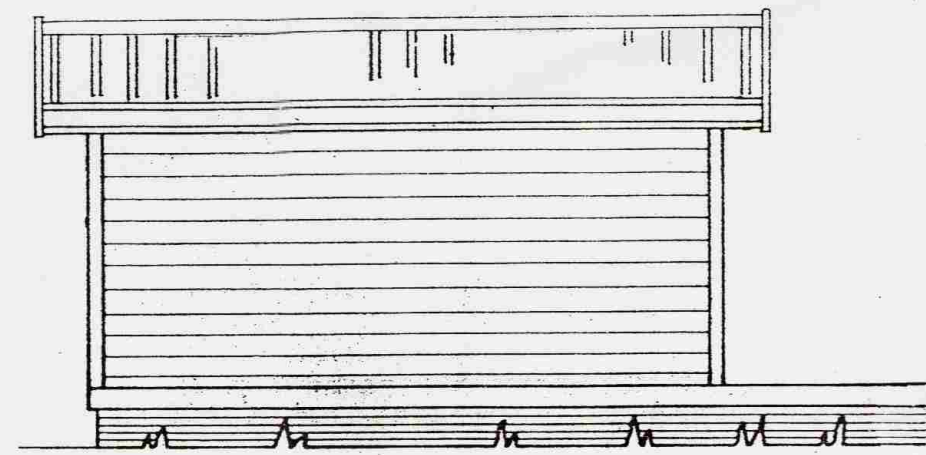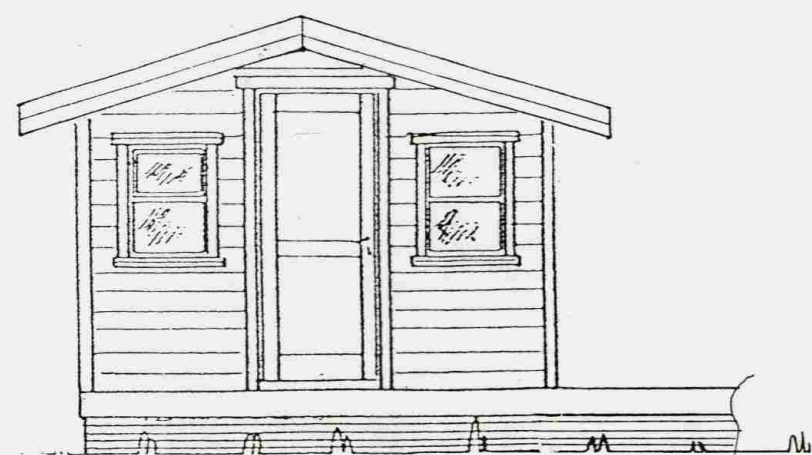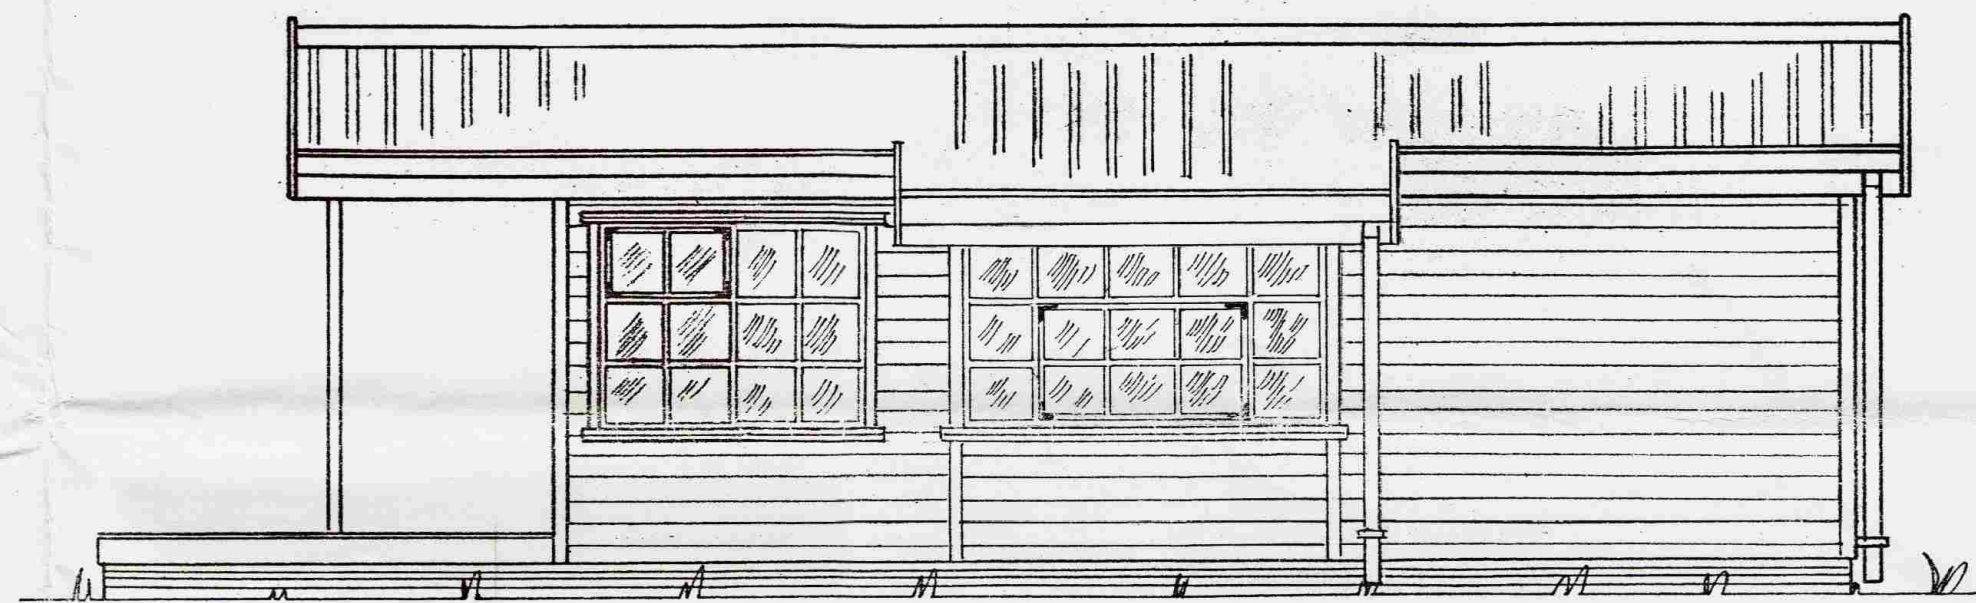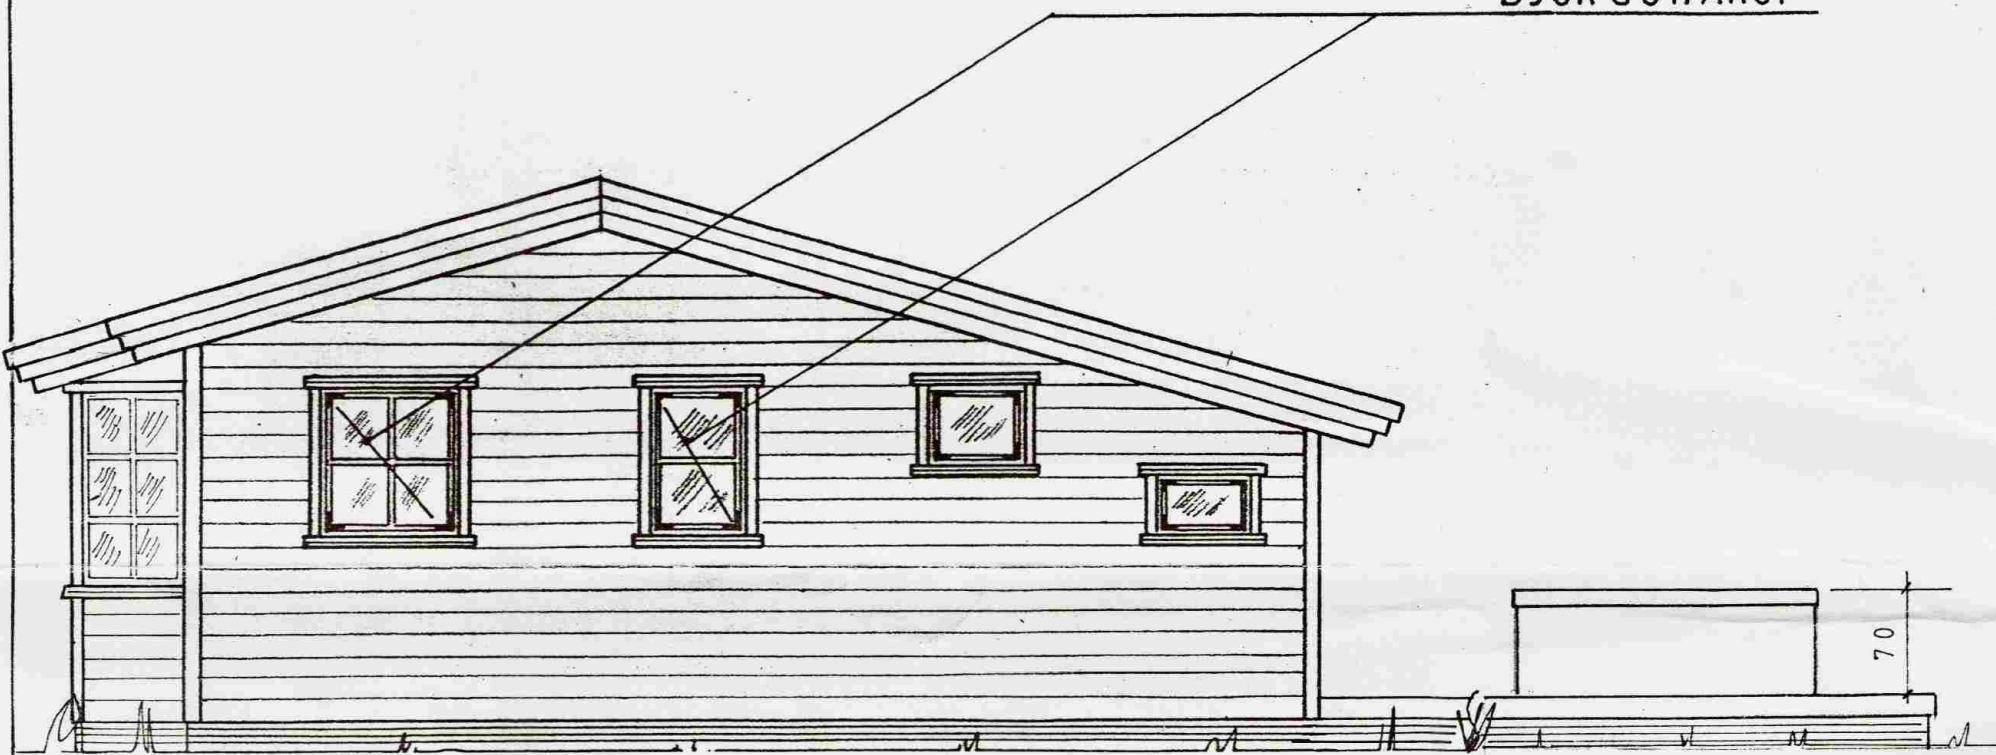

HÚS BYGGT ÚR TIMBRI

UNDIRSTÖÐUR: Sökkull m/botnplötu, steinsteypa S200.

VEGGIR: Grind 50x125 5. fl. fura húspurrkað, gæðastaðall T1, grenikrossviður 10mm, 12mm loftrými, vatnslæðning (val eiganda), einangrun þéttsteinull plastdúkur, raflagnarými 3,5cm, innri veggklæðning (val eiganda).

ÞAK: Sperrur 50x200 4. fl. fura húspurrkað gæðastaðall T1, panill, klæðning fura 50x150 með 3mm millibili, þéttsteinull með vindpappa, þakpappi, þakfni. Loftun, plaströr 20mm, snjógildrör.

GLUGGAR: Fura smíðaviður 1. fl. 'B', fúavarið 2 umferðir.

MILLIVEGGIR: Grindur 50x75 5. fl. fura húspurrkað, gæðastaðall T1, 10mm klæðning (val eiganda).

SAMSETNING: Öll tengjárn, naglar, skrúfur og boltar skulu vera galvanaseruð.

BRUNAVARNIR: Reykskynjarar og 6kg. slökkvitæki. Klæðningar utanhúss og innvegga skulu vera í brunaflokki 2. Björgunarpop á svefnherbergjum.

Mkv.: 1:50

Dags.: sept.03

Nr. 102 B 1

Sumarhús í landi, Vaðness, Grímsness og Grafningshr.

Árnessýslu, Lóð nr. 24A við Borgarholtsbraut 5288 m²

Eigandi: Vídir Finnbogason kt. 200430-2399 o.fl.

ÚTLIT Hús nr.102 B 58,2m², útihús 12,6 m²

TEIKNIVANGUR

Hilmar Einarsson

201032-4829