




SAMÞYKKT
 22 APR. 2013
Augi Kjálmann
 Rýðningar- og úppáv. mæssing og Flóchr.

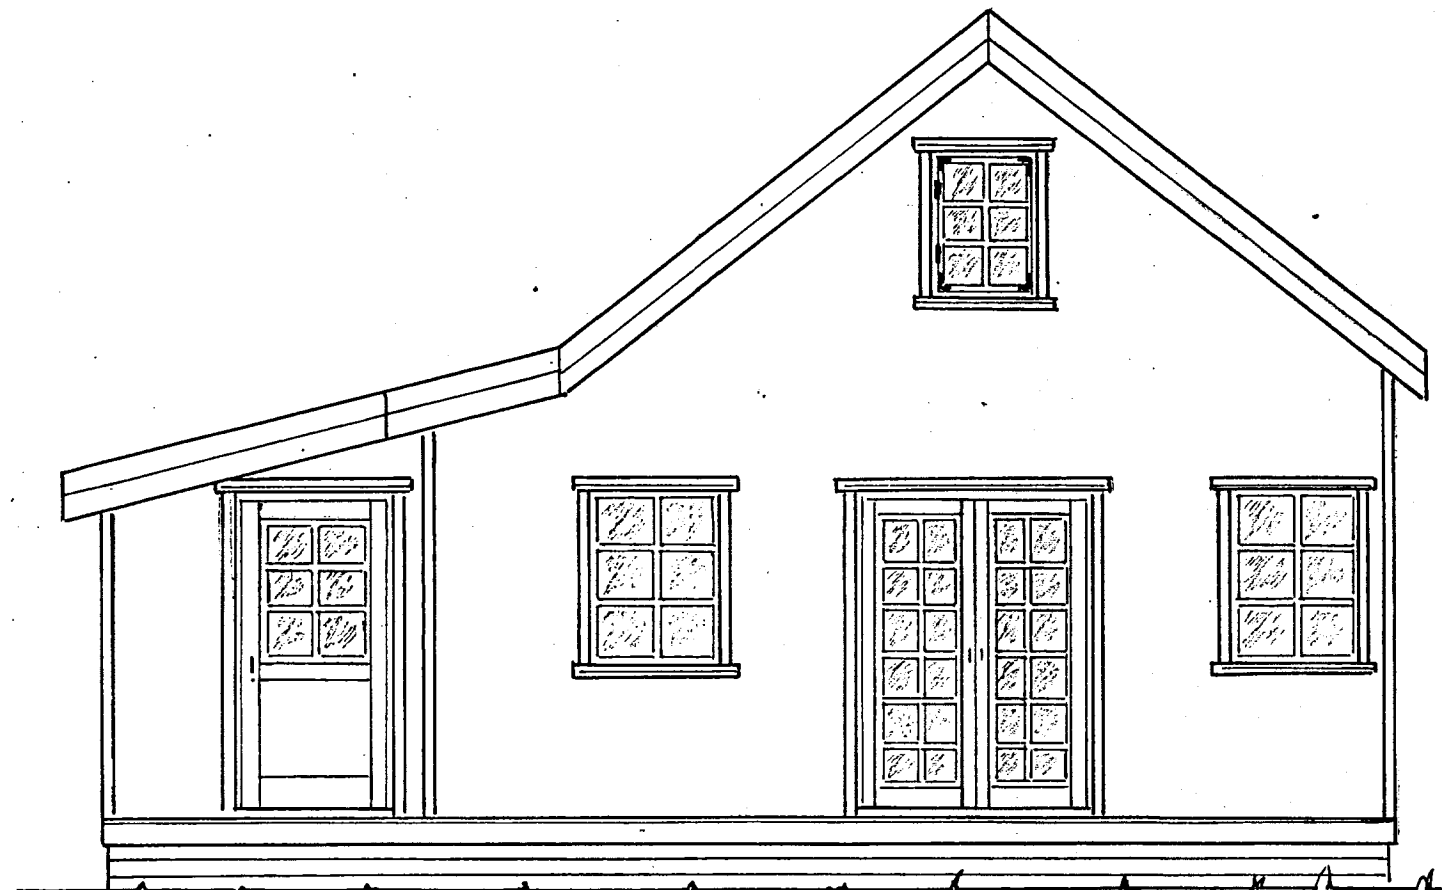


SV

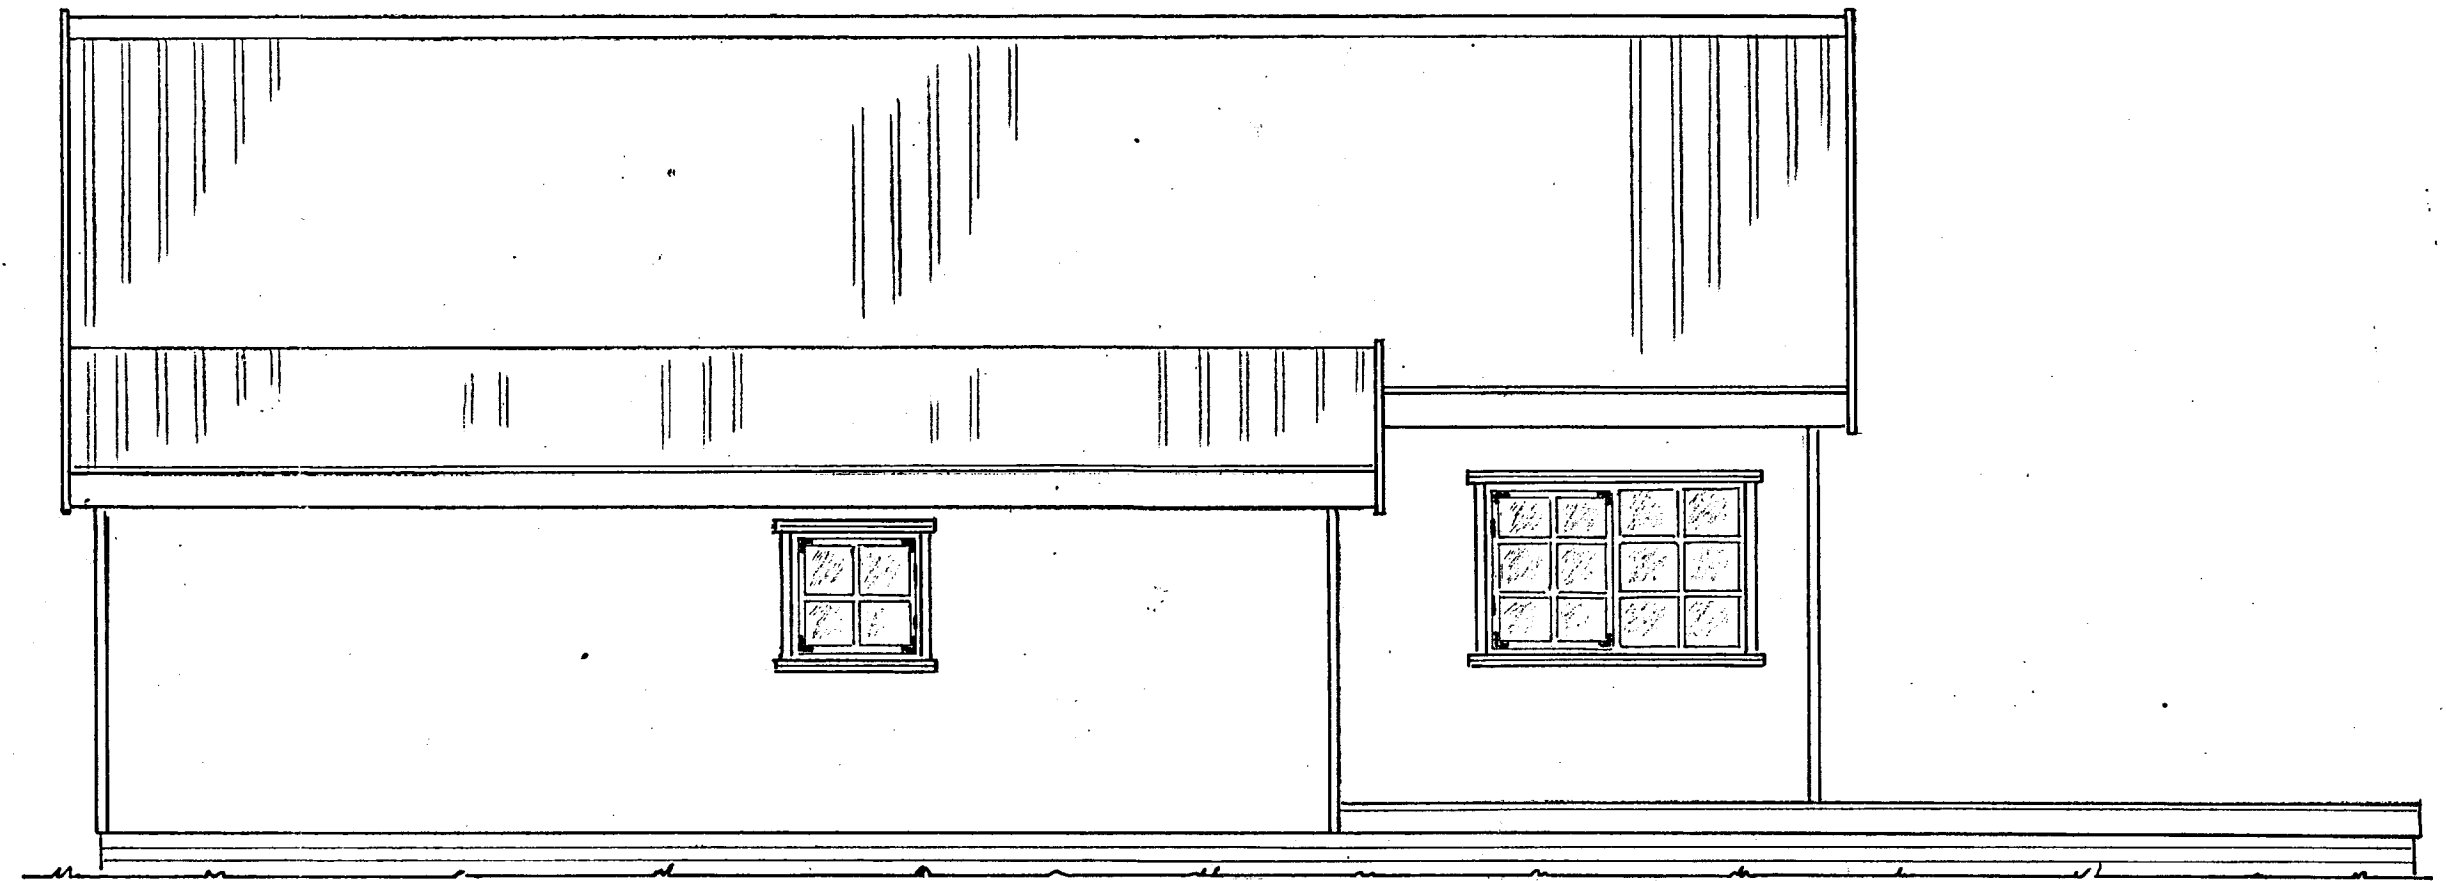

NV

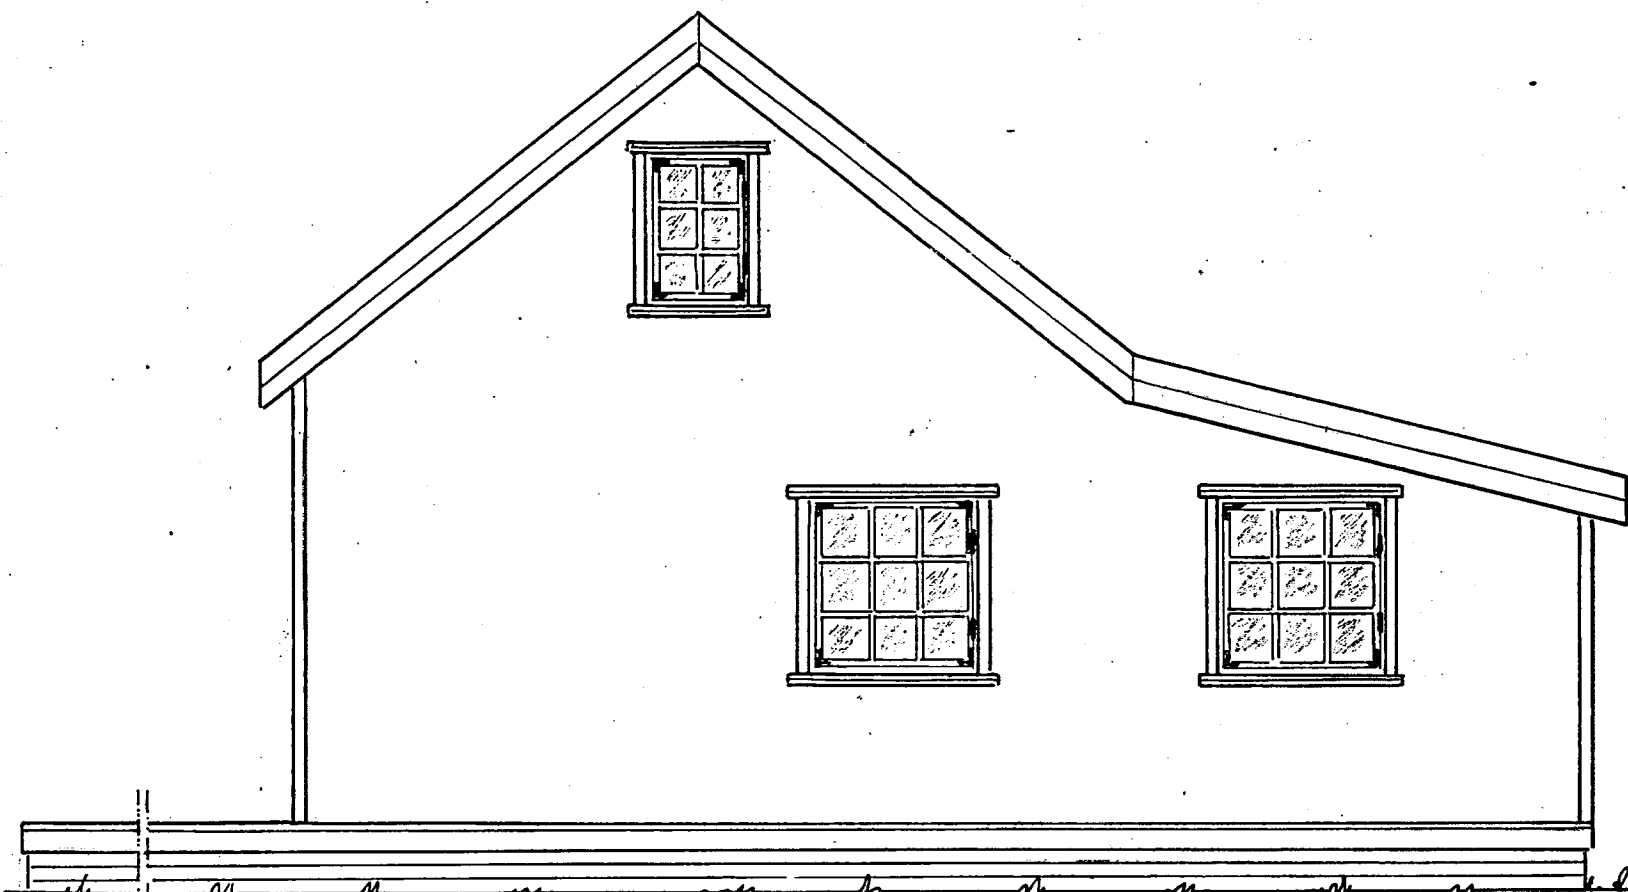

NA

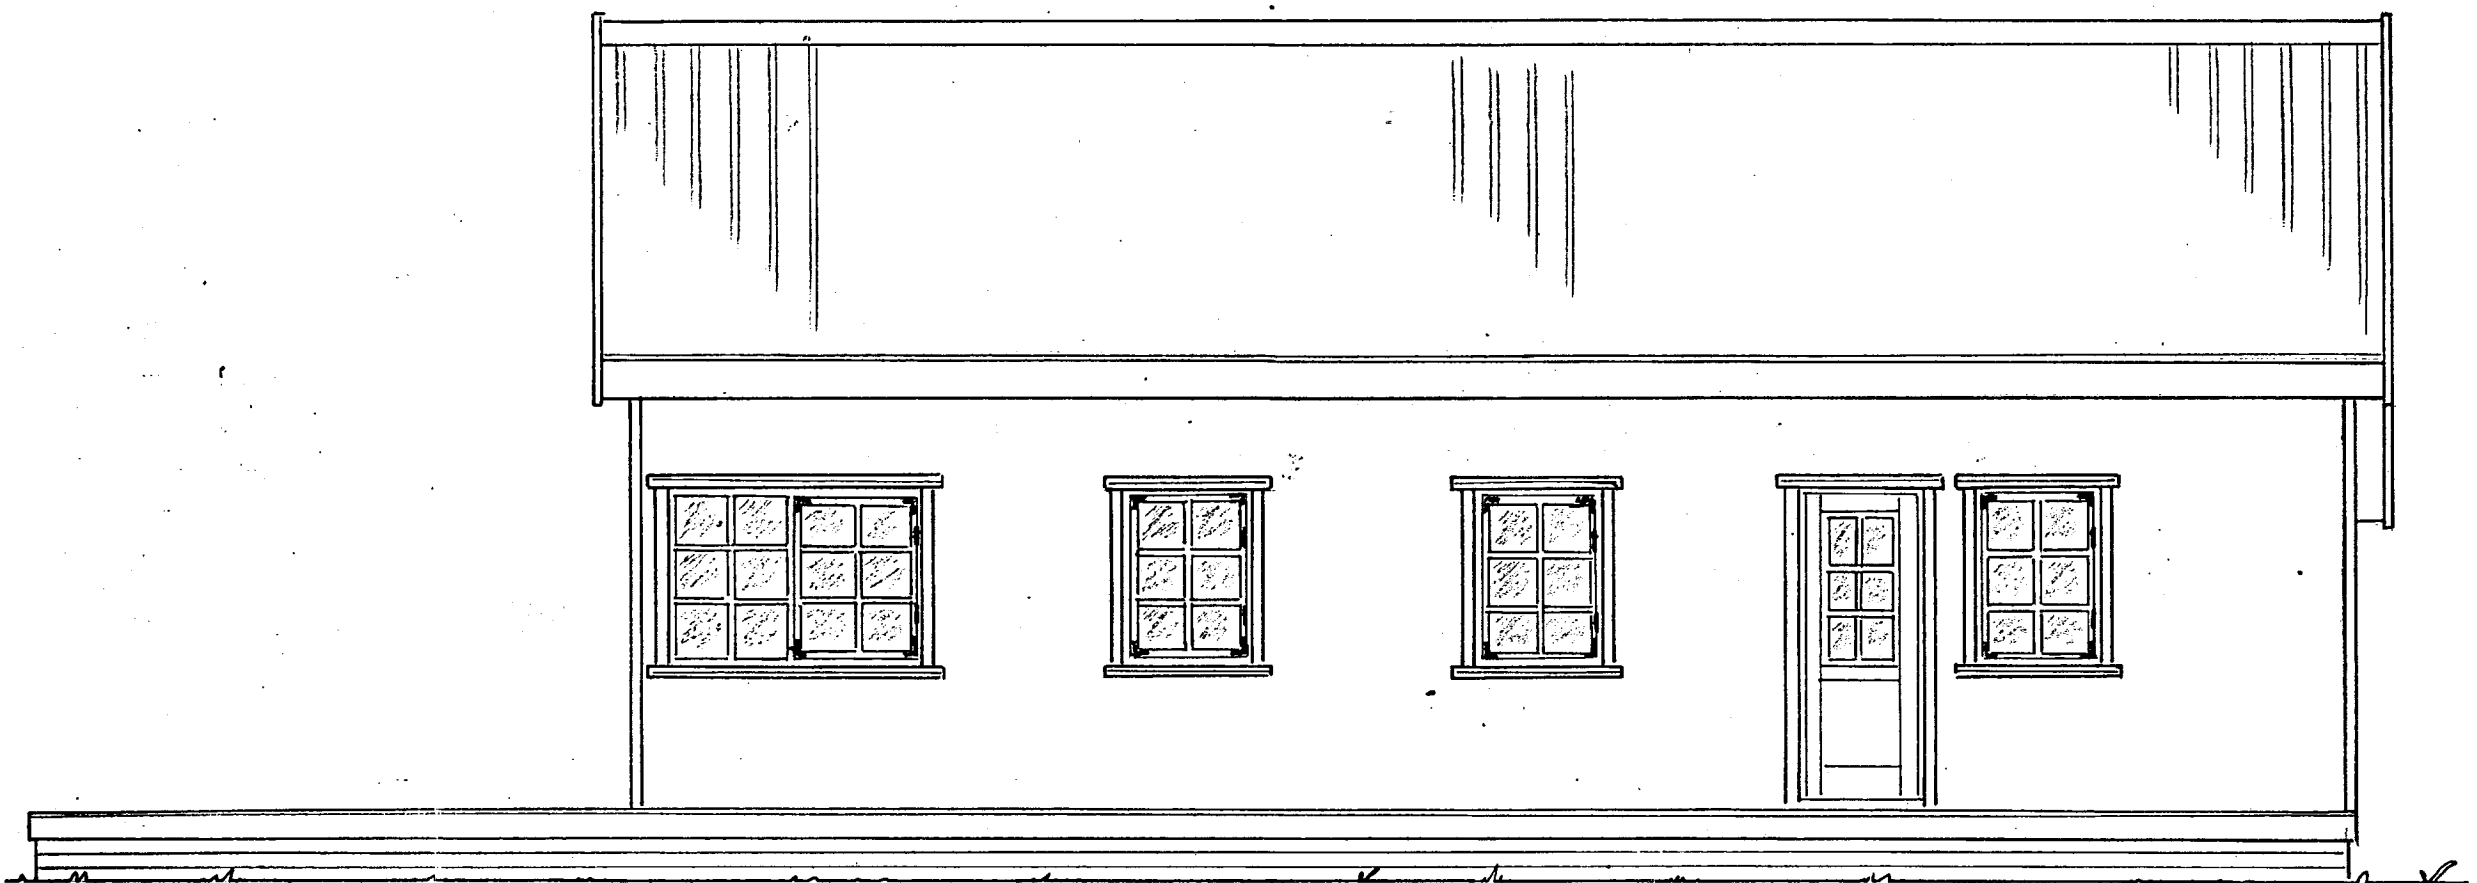

SA

Ath.:

Mkv.: 1:50

Dags. feb.'13

Nr.

300-01

Fristundahús í landi Kílhrauns Skeida og Gnúpverjahrepps

Arness. Lóð nr. 17 við Arhraunsveg Landnr. 210285

Eigandi: Ósar ehf kt. 530300-2260

Útlit

TEIKNIVANGUR

Óttólfur Þórlákur 270733-2559

Kristján Magnússon 201032-4829

Adalmynd