


GRUNNMYND, mkv. 1:100

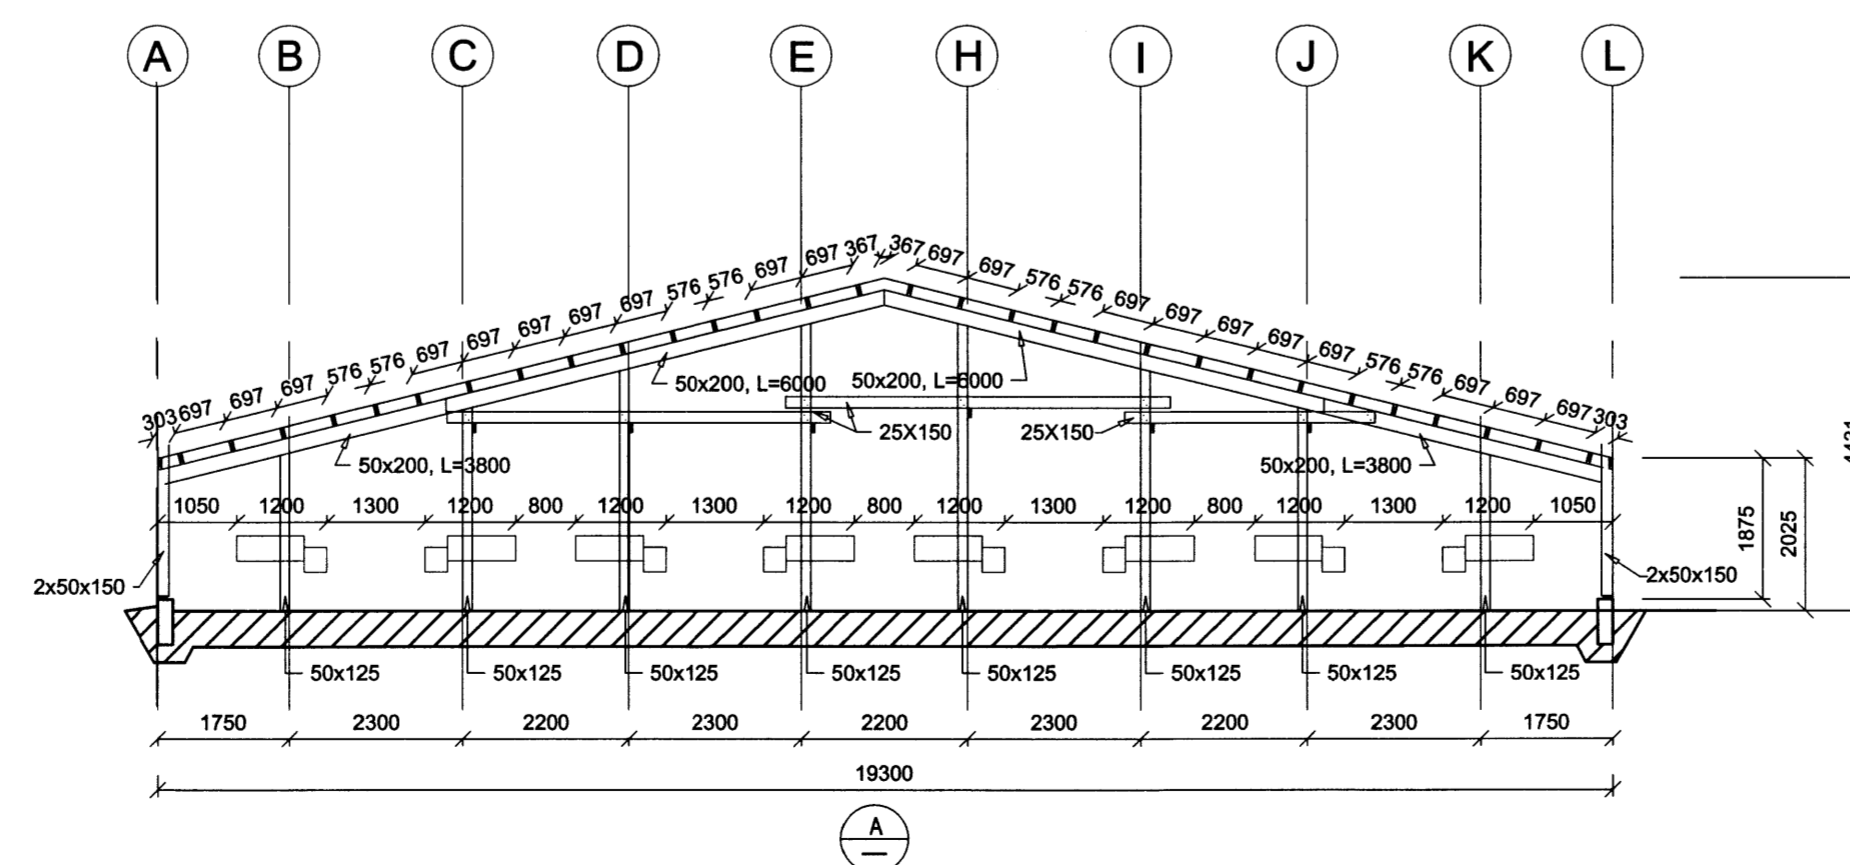

SNID, mkv. 1:100

Verkfræðistofa Hauks Ásgeirssonar e.h.f.
 Dalvegur 18, 201 Kópavogur
 Sími 534-8815 Farsími 897-8132
 e-mail: haukur@vha.is
 Kennitala: 560609-3050

VHÁ

Hannað H.Á. Teiknað H.Á. Samþykkt: *[Signature]*
 Kennitala 301255-4629

**STEINKERSTÚN ATHAFNASVÆÐI
 Í LANDI ÁSA, GNÚPVERJAHREPPI
 MINKABÚ, BURÐARVIRKI
 GRUNNMYND ÞAKS**

| | | |
|--|------------------|-------------------------|
| Mkv. 1:100 | Teikn. nr. 2-1.1 | Verk nr. 1250 |
| Ártun samræmingaár: <i>[Signature]</i> | | Útgáfa Dags: A JAN. '13 |