


GRUNNMYND

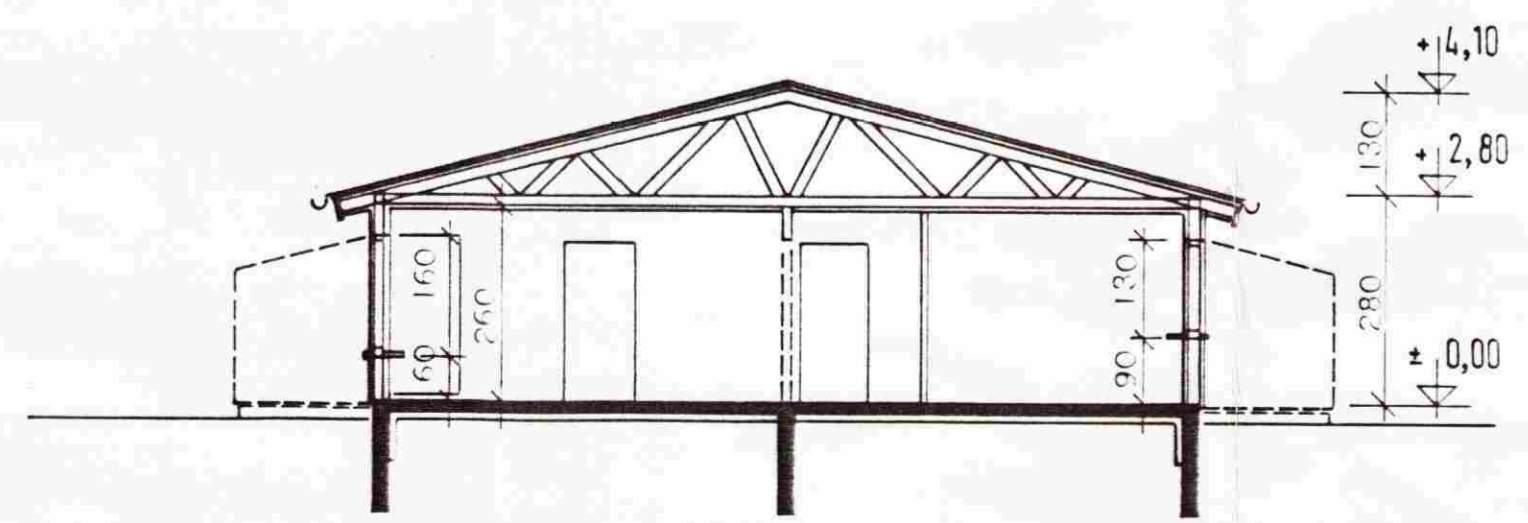

SNEIDING A-A

BYGGINGARFULLTRÚI
 Samp. 14/5'90
 GNÚPVERJAHREPPS
Alma Gunnarsson

BRÚTTÓRÚMMÁL :

3-JA HERB. ÍBÚÐ	305 m ³
4-RA HERB. ÍBÚÐ	369 m ³
HÚS SAMTALS	674 m ³

BRÚTTÓFLATARMÁL :

3-JA HERB. ÍBÚÐ	87,8 m ²
4-RA HERB. ÍBÚÐ	105,9 m ²
HÚS SAMTALS	193,7 m ²

NETTÓFLATARMÁL :

HERB. 1	12,3 m ²
HERB. 2	8,1 m ²
HERB. 3	12,3 m ²
STOFA	21,7 m ²
ELDHÚS	14,4 m ²
GANGUR (4-RA HERB. ÍBÚÐ)	9,0 m ²
GANGUR (3-JA HERB. ÍBÚÐ)	6,0 m ²
PV.+G. (4-RA HERB. ÍBÚÐ)	6,9 m ²
PV.+G. (3-JA HERB. ÍBÚÐ)	6,0 m ²
ANDDYRI	2,9 m ²

NETTÓFLATARMÁL :

3-JA HERB. ÍBÚÐ	71,4 m ²
4-RA HERB. ÍBÚÐ	87,6 m ²

HÚSNÆDISSTOFNUN RÍKISINS SUDURLANDSBRÁUT 24, REYKJAVÍK, SÍMI 696900

VERK NR. **U. 18.07.** TEIKN. NR. **1. 101**

KAUPLÉIGUÍBÚÐIR ÁRNEÐI - GNÚPVERJÁHR.

GRUNNMYND. SNEIÐING.
 HÚS ÚF STEINSTEYPU.

HANNAÐ	KF. AL	STABFERT	APR. '90 AL
REIKNAD		YFIRFARID	
TEIKNAD	AL		
KVARDI	I : 100		

Alma Gunnarsson
Gudni Gunnarsson