



280 1070 130 1070 130 1070 1330 1070 130 1070 130 1070 130 1070 130 1070 130 1070 130 1070 1330 1070 130 1070 130 1070 130 1070 1330 1070 130 1070 130 1070 1330 1070 280


230 2340 100 1675 140 1630 100 2330 140 2330 100 1630 140 1630 100 2330 140 2330 100 1630 140 1715 230

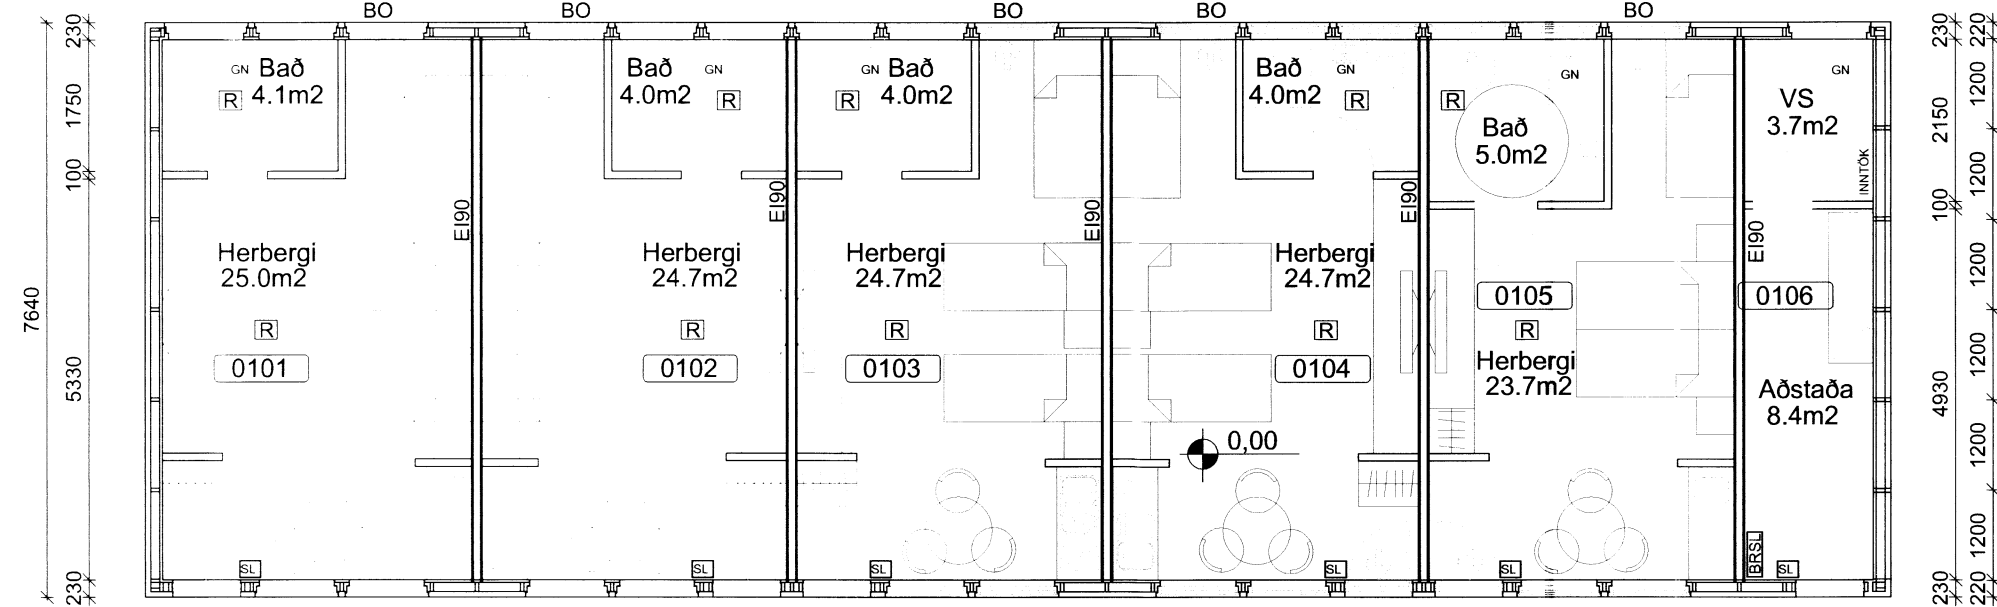


Grunnmynd
M 1:100

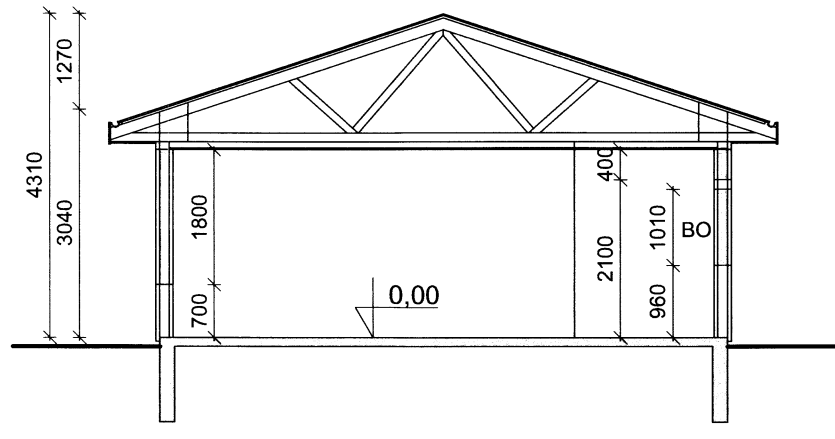


A Sneiðing
M 1:100

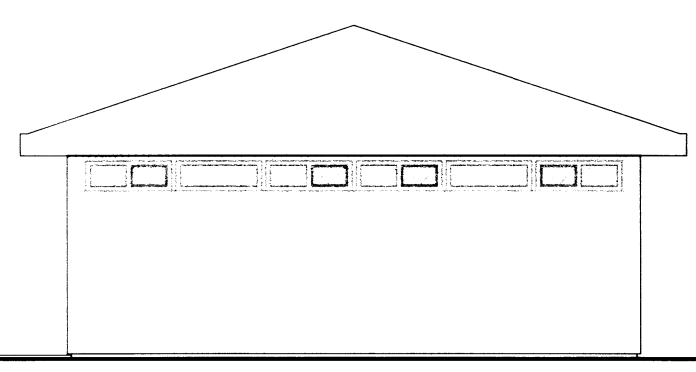


Suðvestur hlið
M 1:100

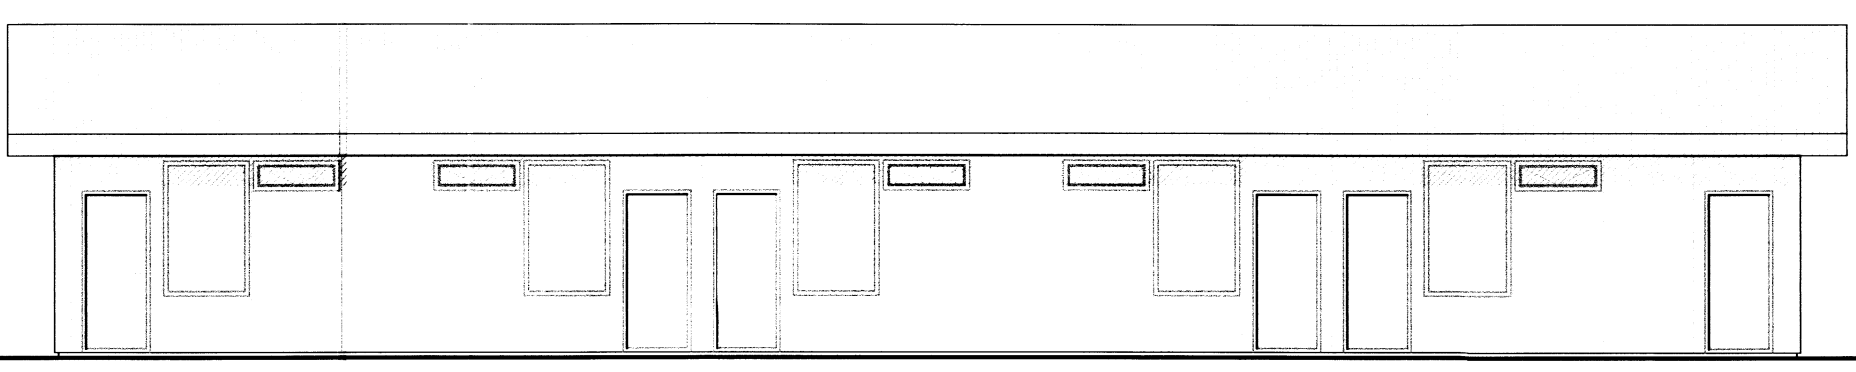

Norðvestur hlið
M 1:100

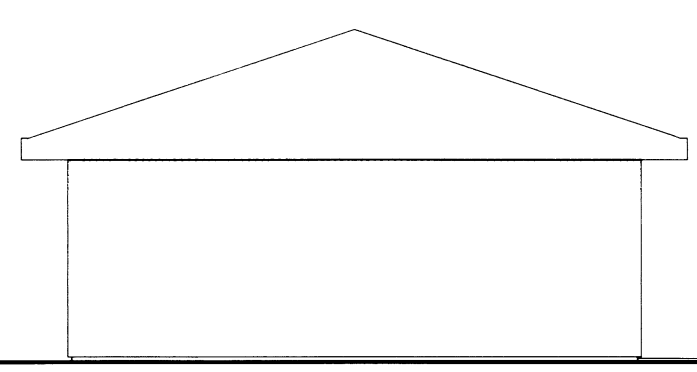

Norðaustur hlið
M 1:100

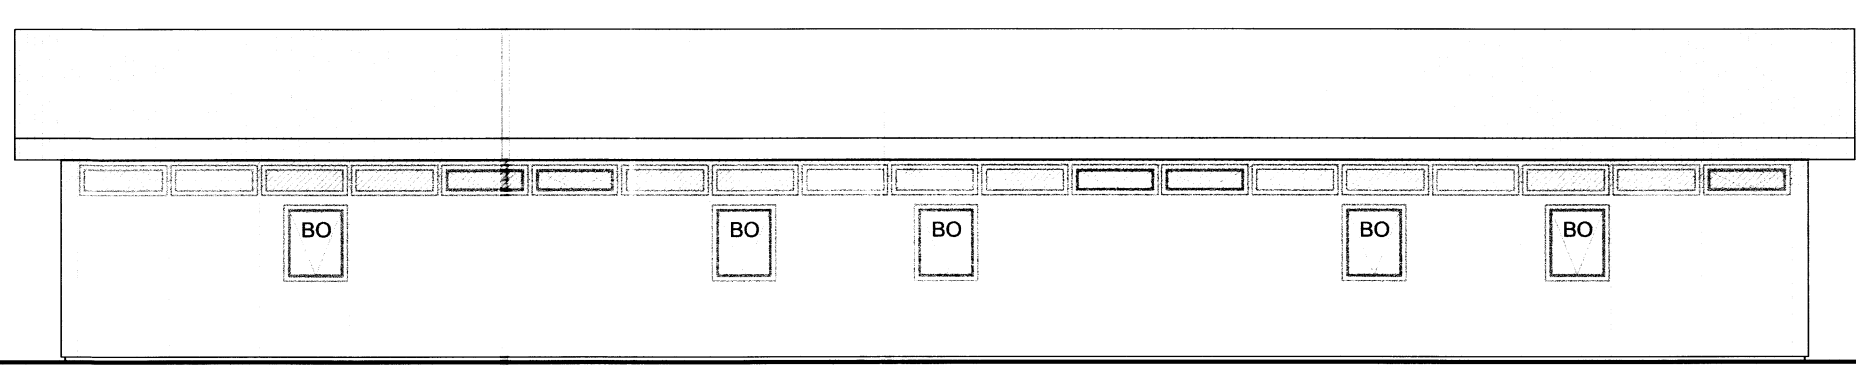

Suðaustur hlið
M 1:100

Skipulags- og byggingarfræðilíuppsvita b.s.
Sambýkkt
21. Okt. 2014
Rúni Kolbeinn
Byggingarfráttari

ADALHÖNNUÐUR
ÚTG. DAGS. ÚTGÁFUFRILL HANNAÐ TEIKN. YFIRF.

EFLA
VERKFRÆÐISTOFA
Sími: 412 6000 www.efla.is

Bratarholt 3, Skeiðum
Breyting húsnæðis í gistihús
Aðaluppdráttur

Útlit
Grunnmynd
Snið

TEIKNINÚMUR	BLAÐST/ERD	HANNAÐ:
5458-001	A2	TEIKNAD: GH
01001-02		YFIRFARID:

DAGS.	MÆLIKVARDI	ÚTGÁFA
Sept. 2014	1:100	A

SAMBÝKKT: *Guðmundur Hjaltason*
Kennitala: Guðmundur Hjaltason kt. 070966-5579

O:\S:\South\centra st_5458\001_Vegamódel\Gögn\Teikningar-teikningsakr\2014-Bratarholt-Gisting útlit.dwg