


Hluti af sperrusetu.
1:50

Bitar í þaki yfir skála 1:25

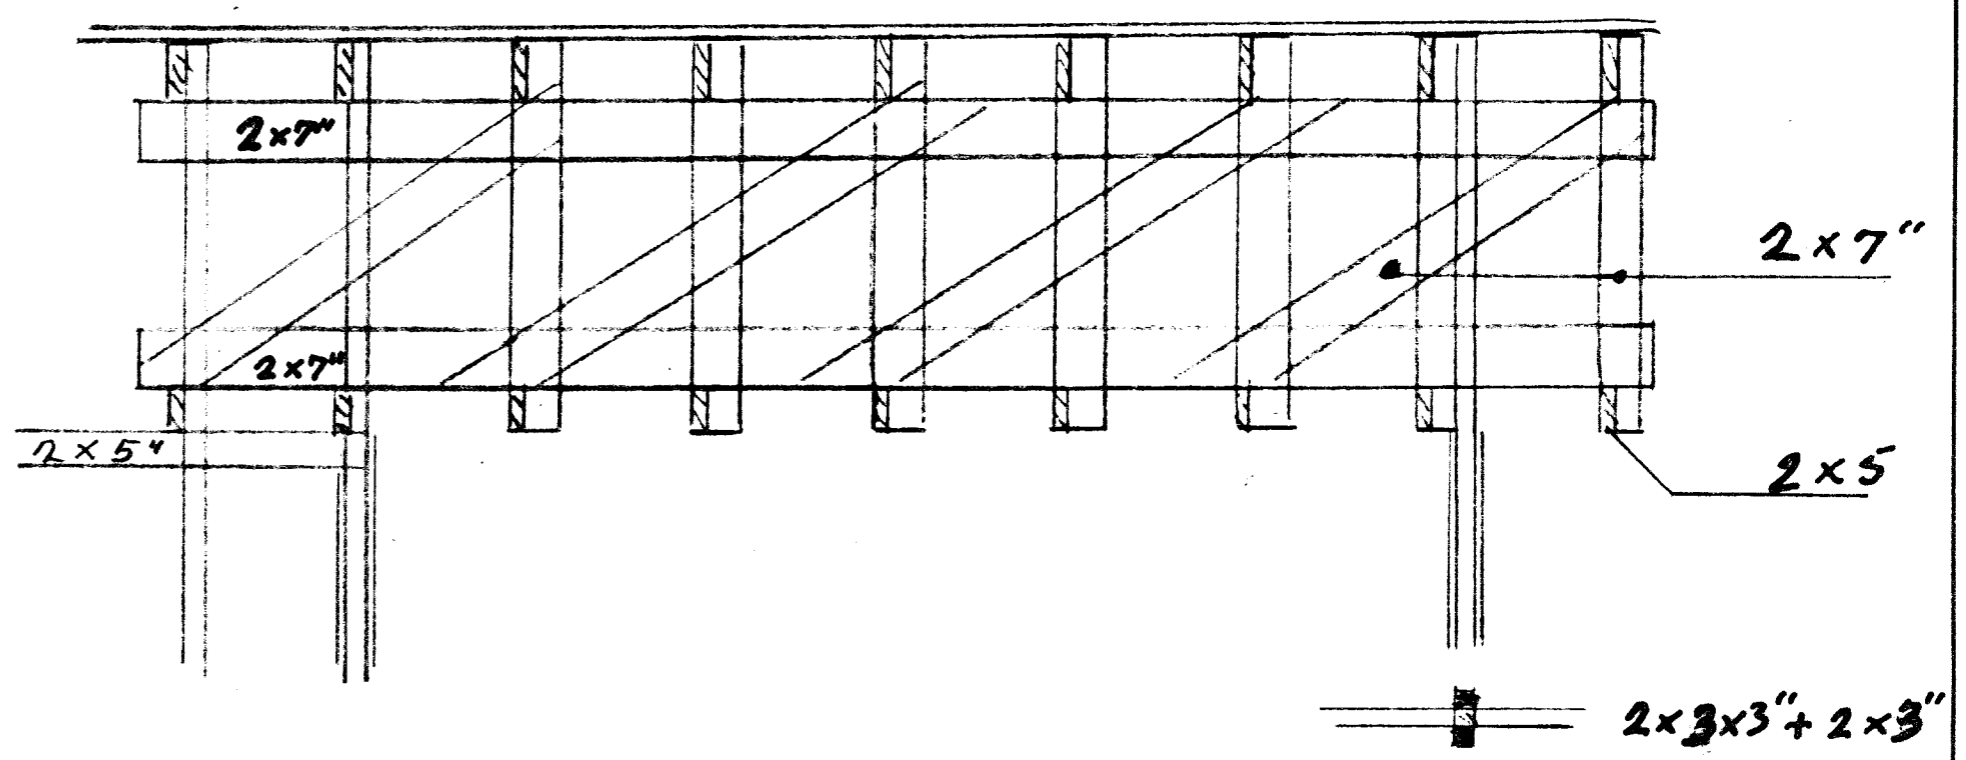

2x3x3" + 2x3"

		Maßstab	
		Birnustaðir	
		Tréburðarverk	
		Datum	Name
		Bearb	
		Gepr	
		Norm	
		Blatt	
		M. Heimann	
		Bl	
Zust	Anderung	Datum	Name