




SAMPYKKT
 22. DES. 2009
Rólfur Guðmundsson
 Byggingafulltrúi uppsv. Arnessýslu og Flóah.

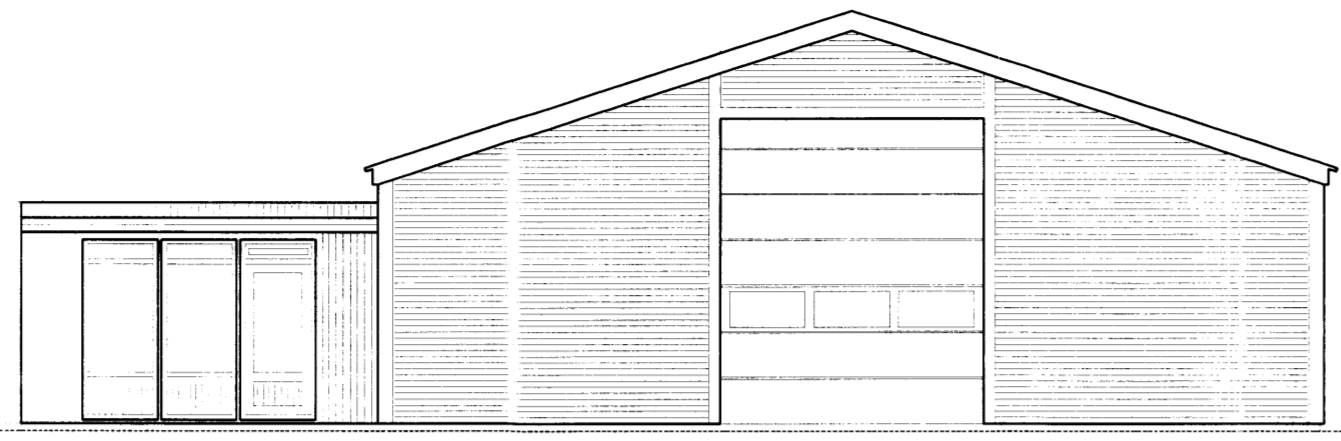


Austur

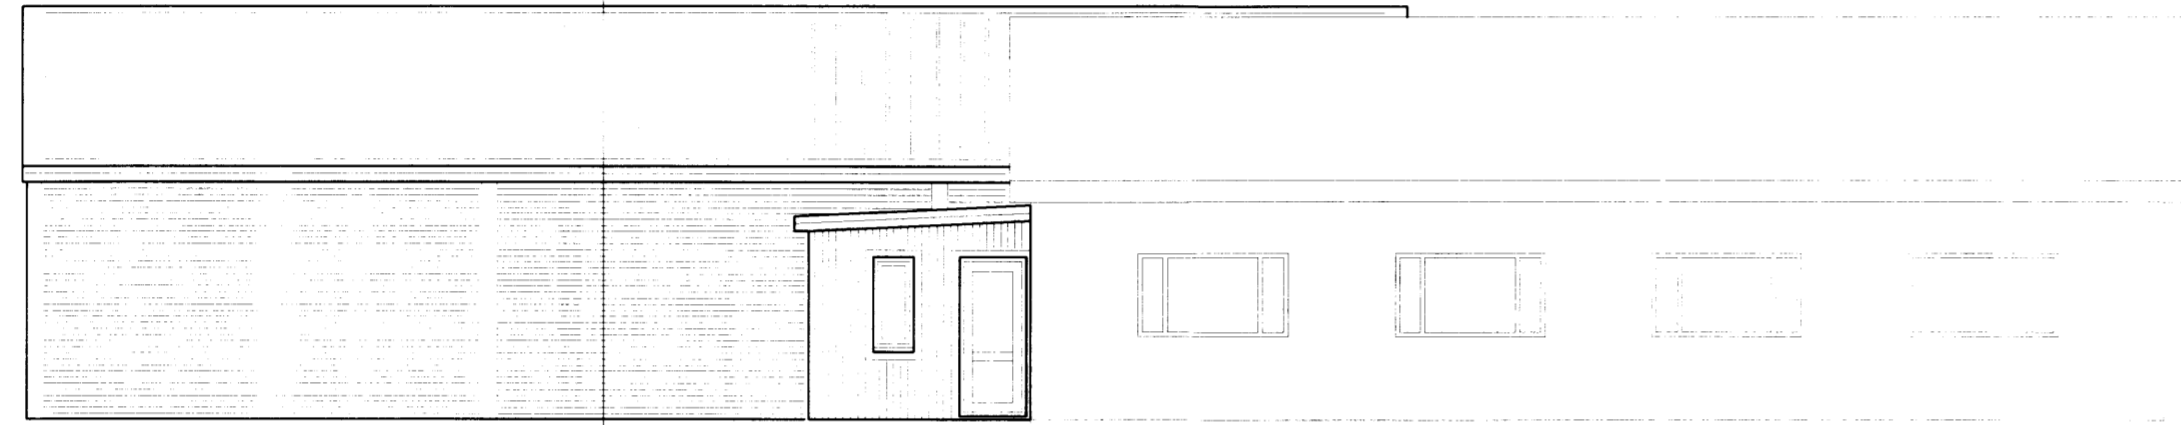


Suður

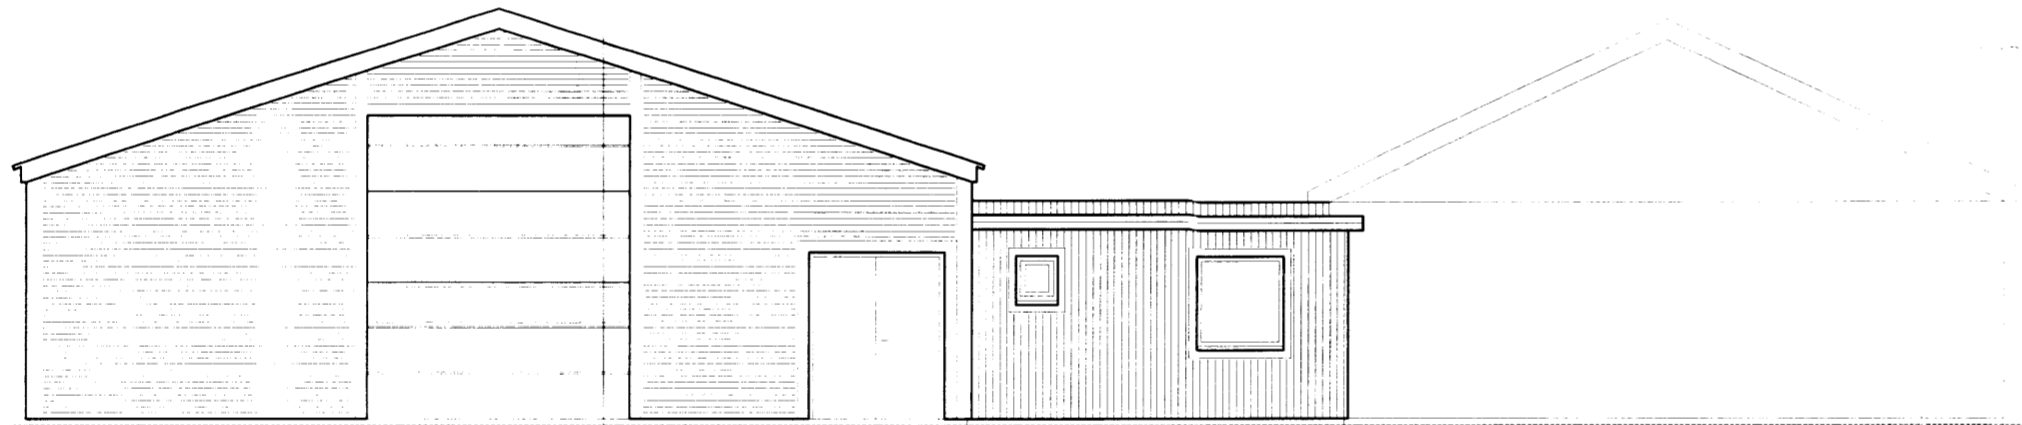


Vestur

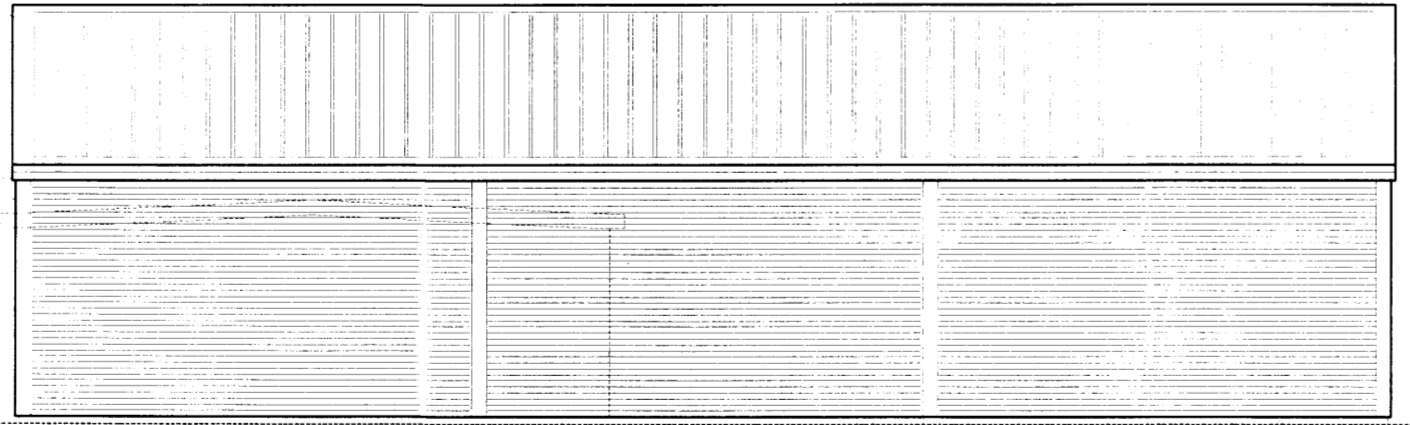

Norður

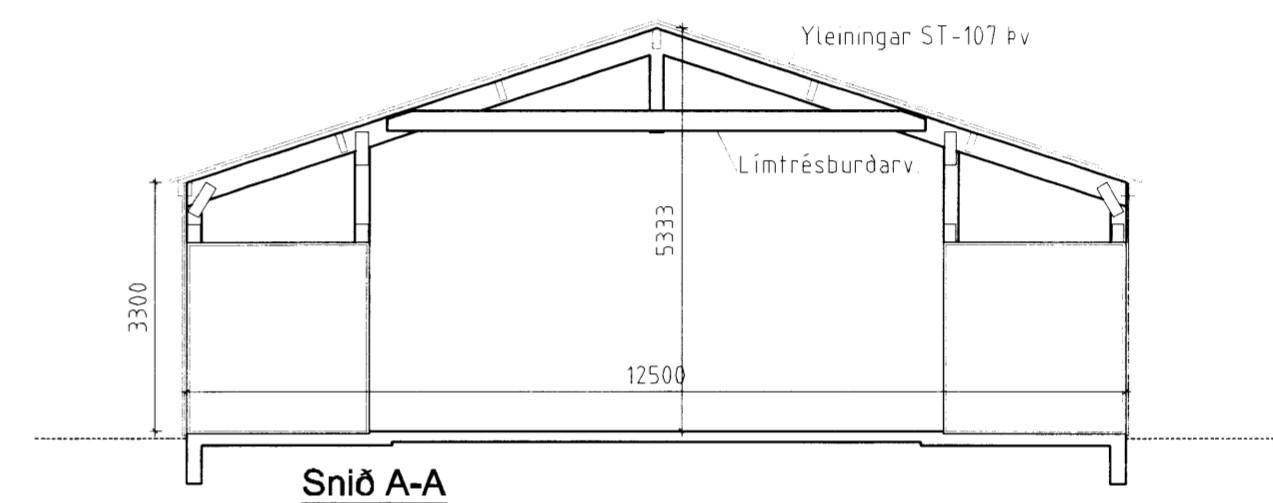

Snið A-A

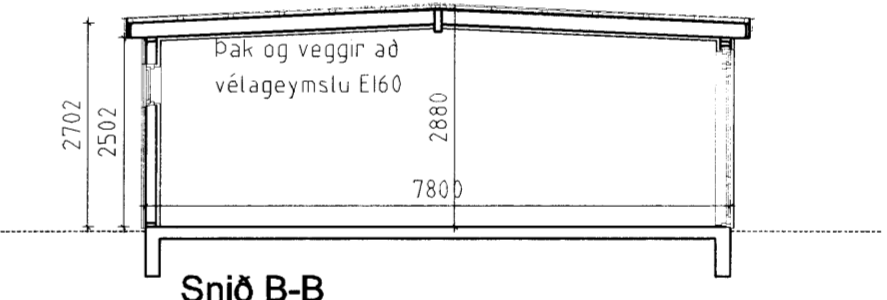

Snið B-B

Númer	Dags	Skýring breytingar	Br af

Gísli Ágúst Guðmundsson - Byggingatæknfr. kt: 250860-7499 Gauksásl 41, 221 Hafnarfj. s: 869 0880 Netfang: gisliguomunds@gmail.com,	MKV. 1:100	DAGS. 23.12.2009	ÚTGÁFA NR. 1
	TEIKN. GG	REIKN. GG	NR. TEIKNINGAR A-102
HEITI VERKS: Björnskot, Skeiða- og Gnúpverjahrepp	ÁRITUN HÖNNUÐAR <i>Rólfur Guðmundsson</i>		DAGS. ÁRITUNAR
HEITI TEIKNINGAR Plöntuhús og starfsmannaaðstaða	ÁRITUN SAMRÆMINGARHÖNNUÐAR		DAGS. ÁRITUNAR
Útlit og snið			