





VIÐBYGGING 91.2 m²

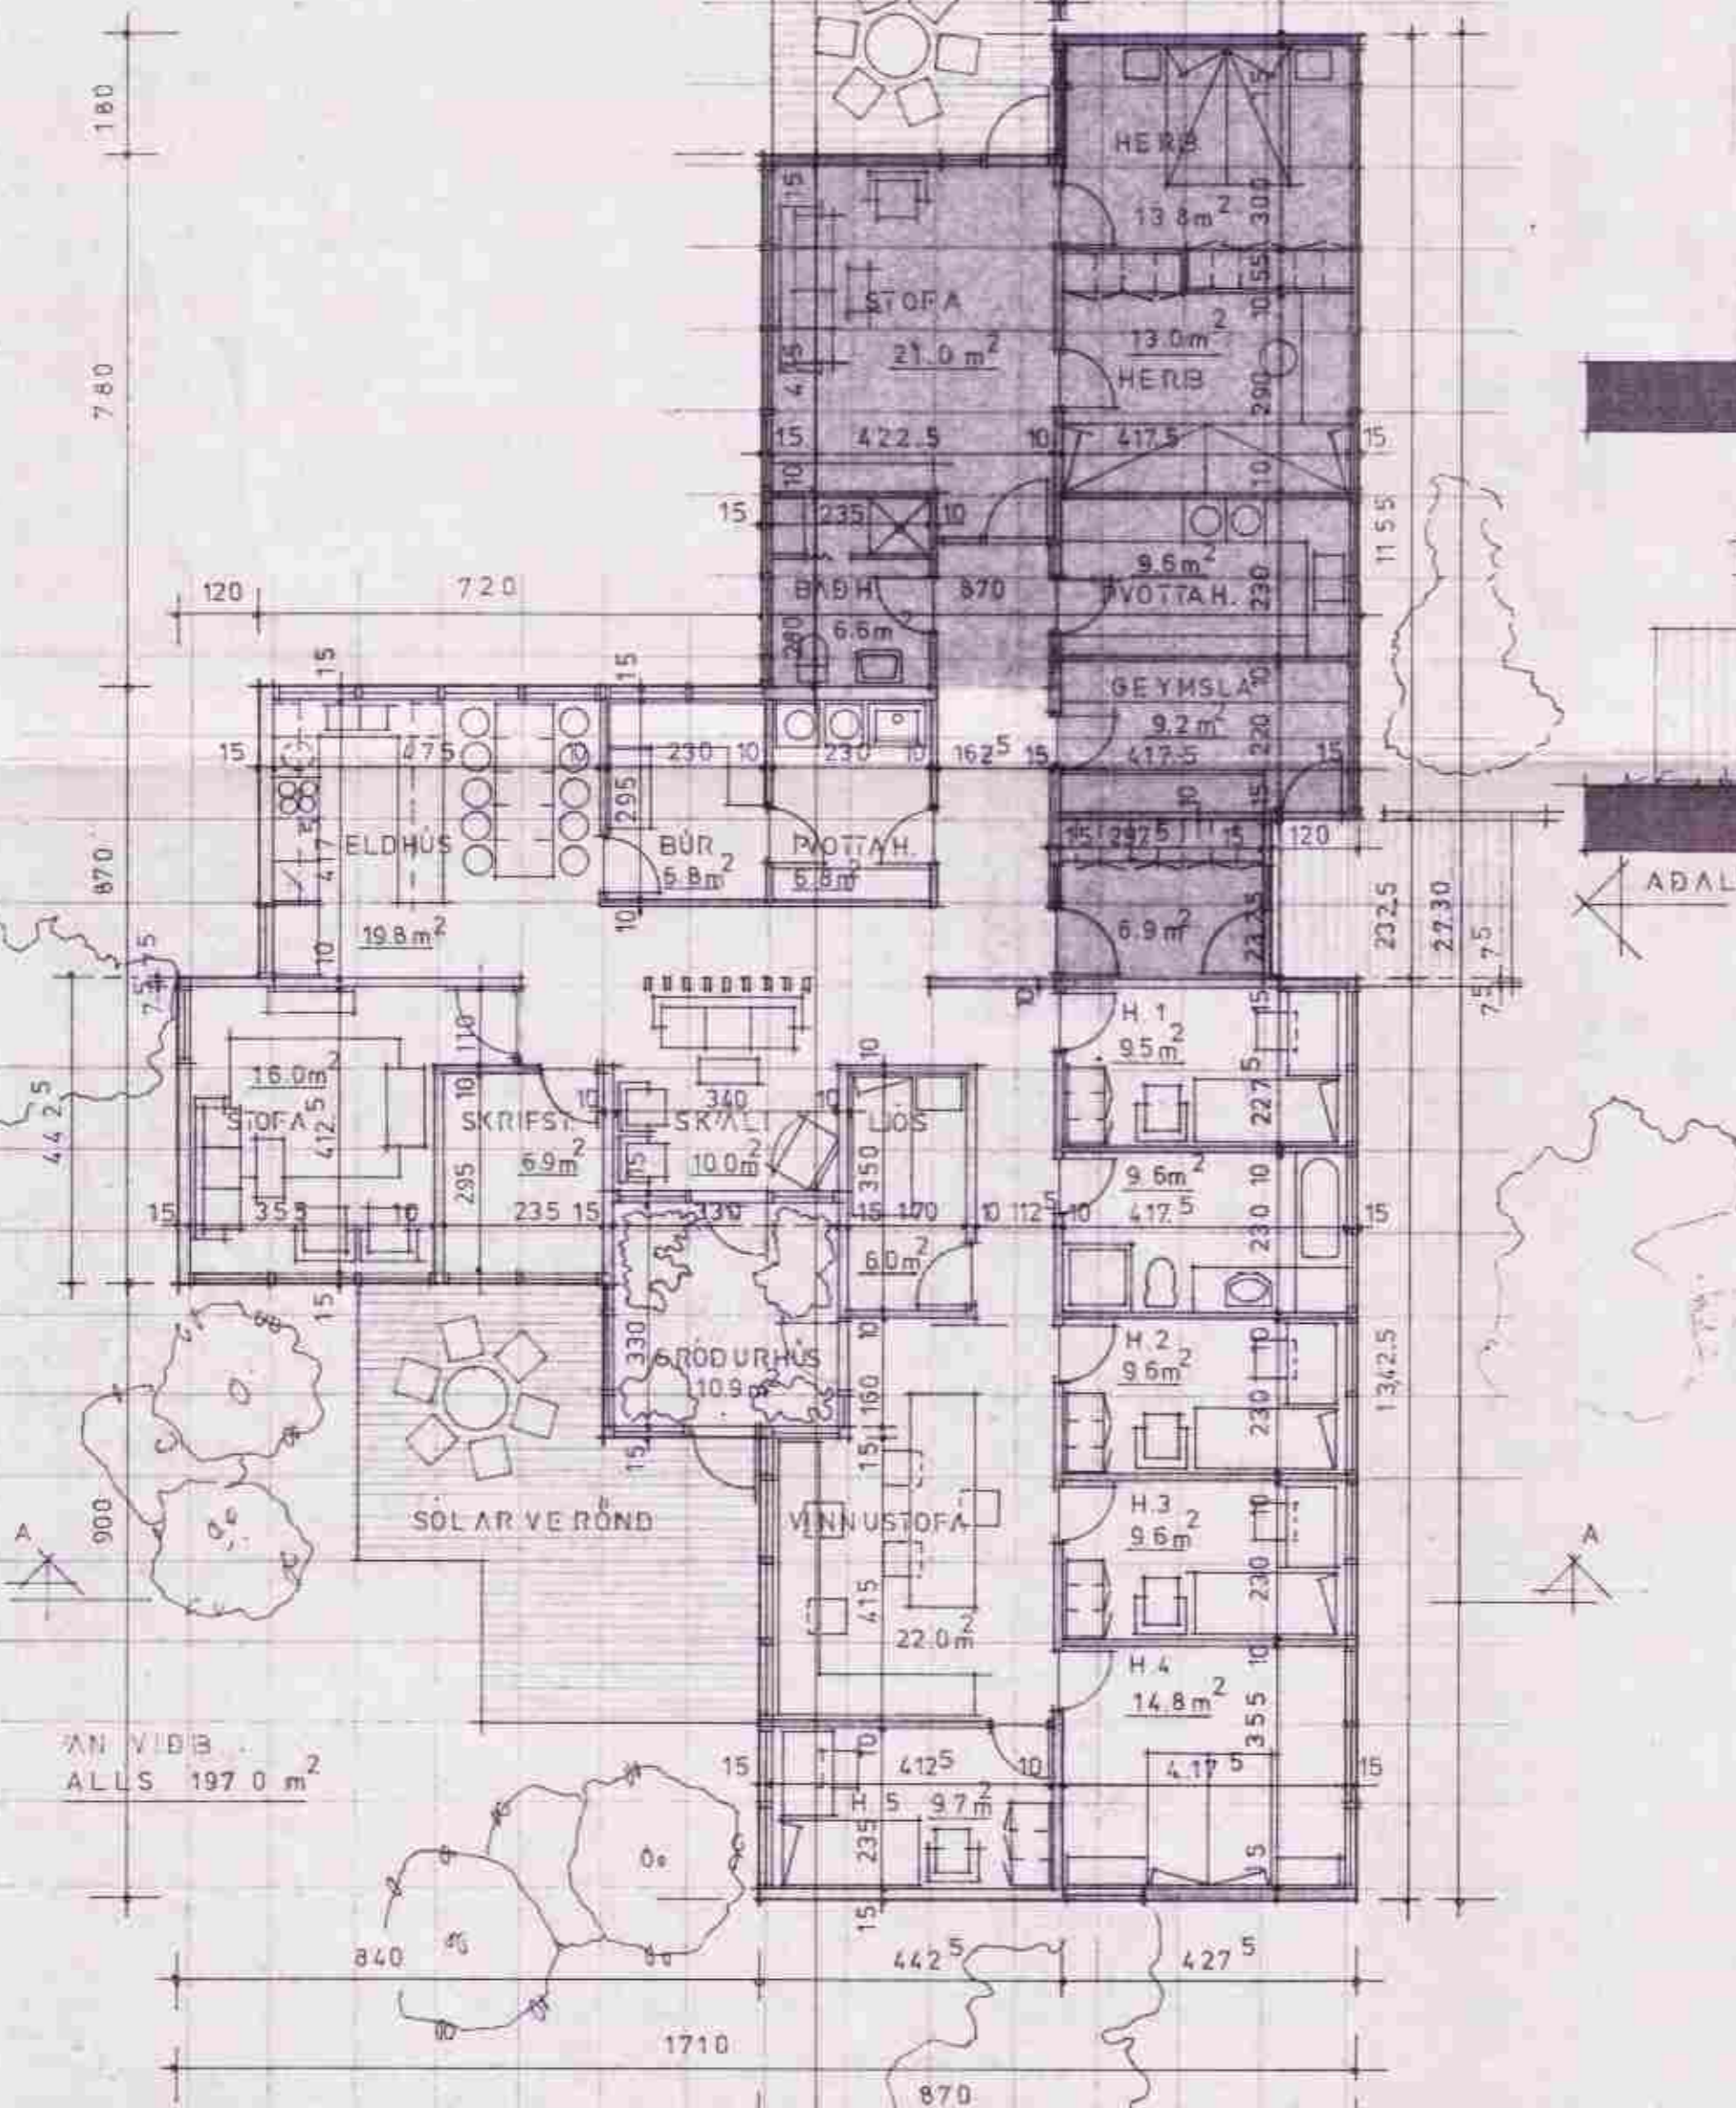

AN VIÐB.
ALLS 197.0 m²

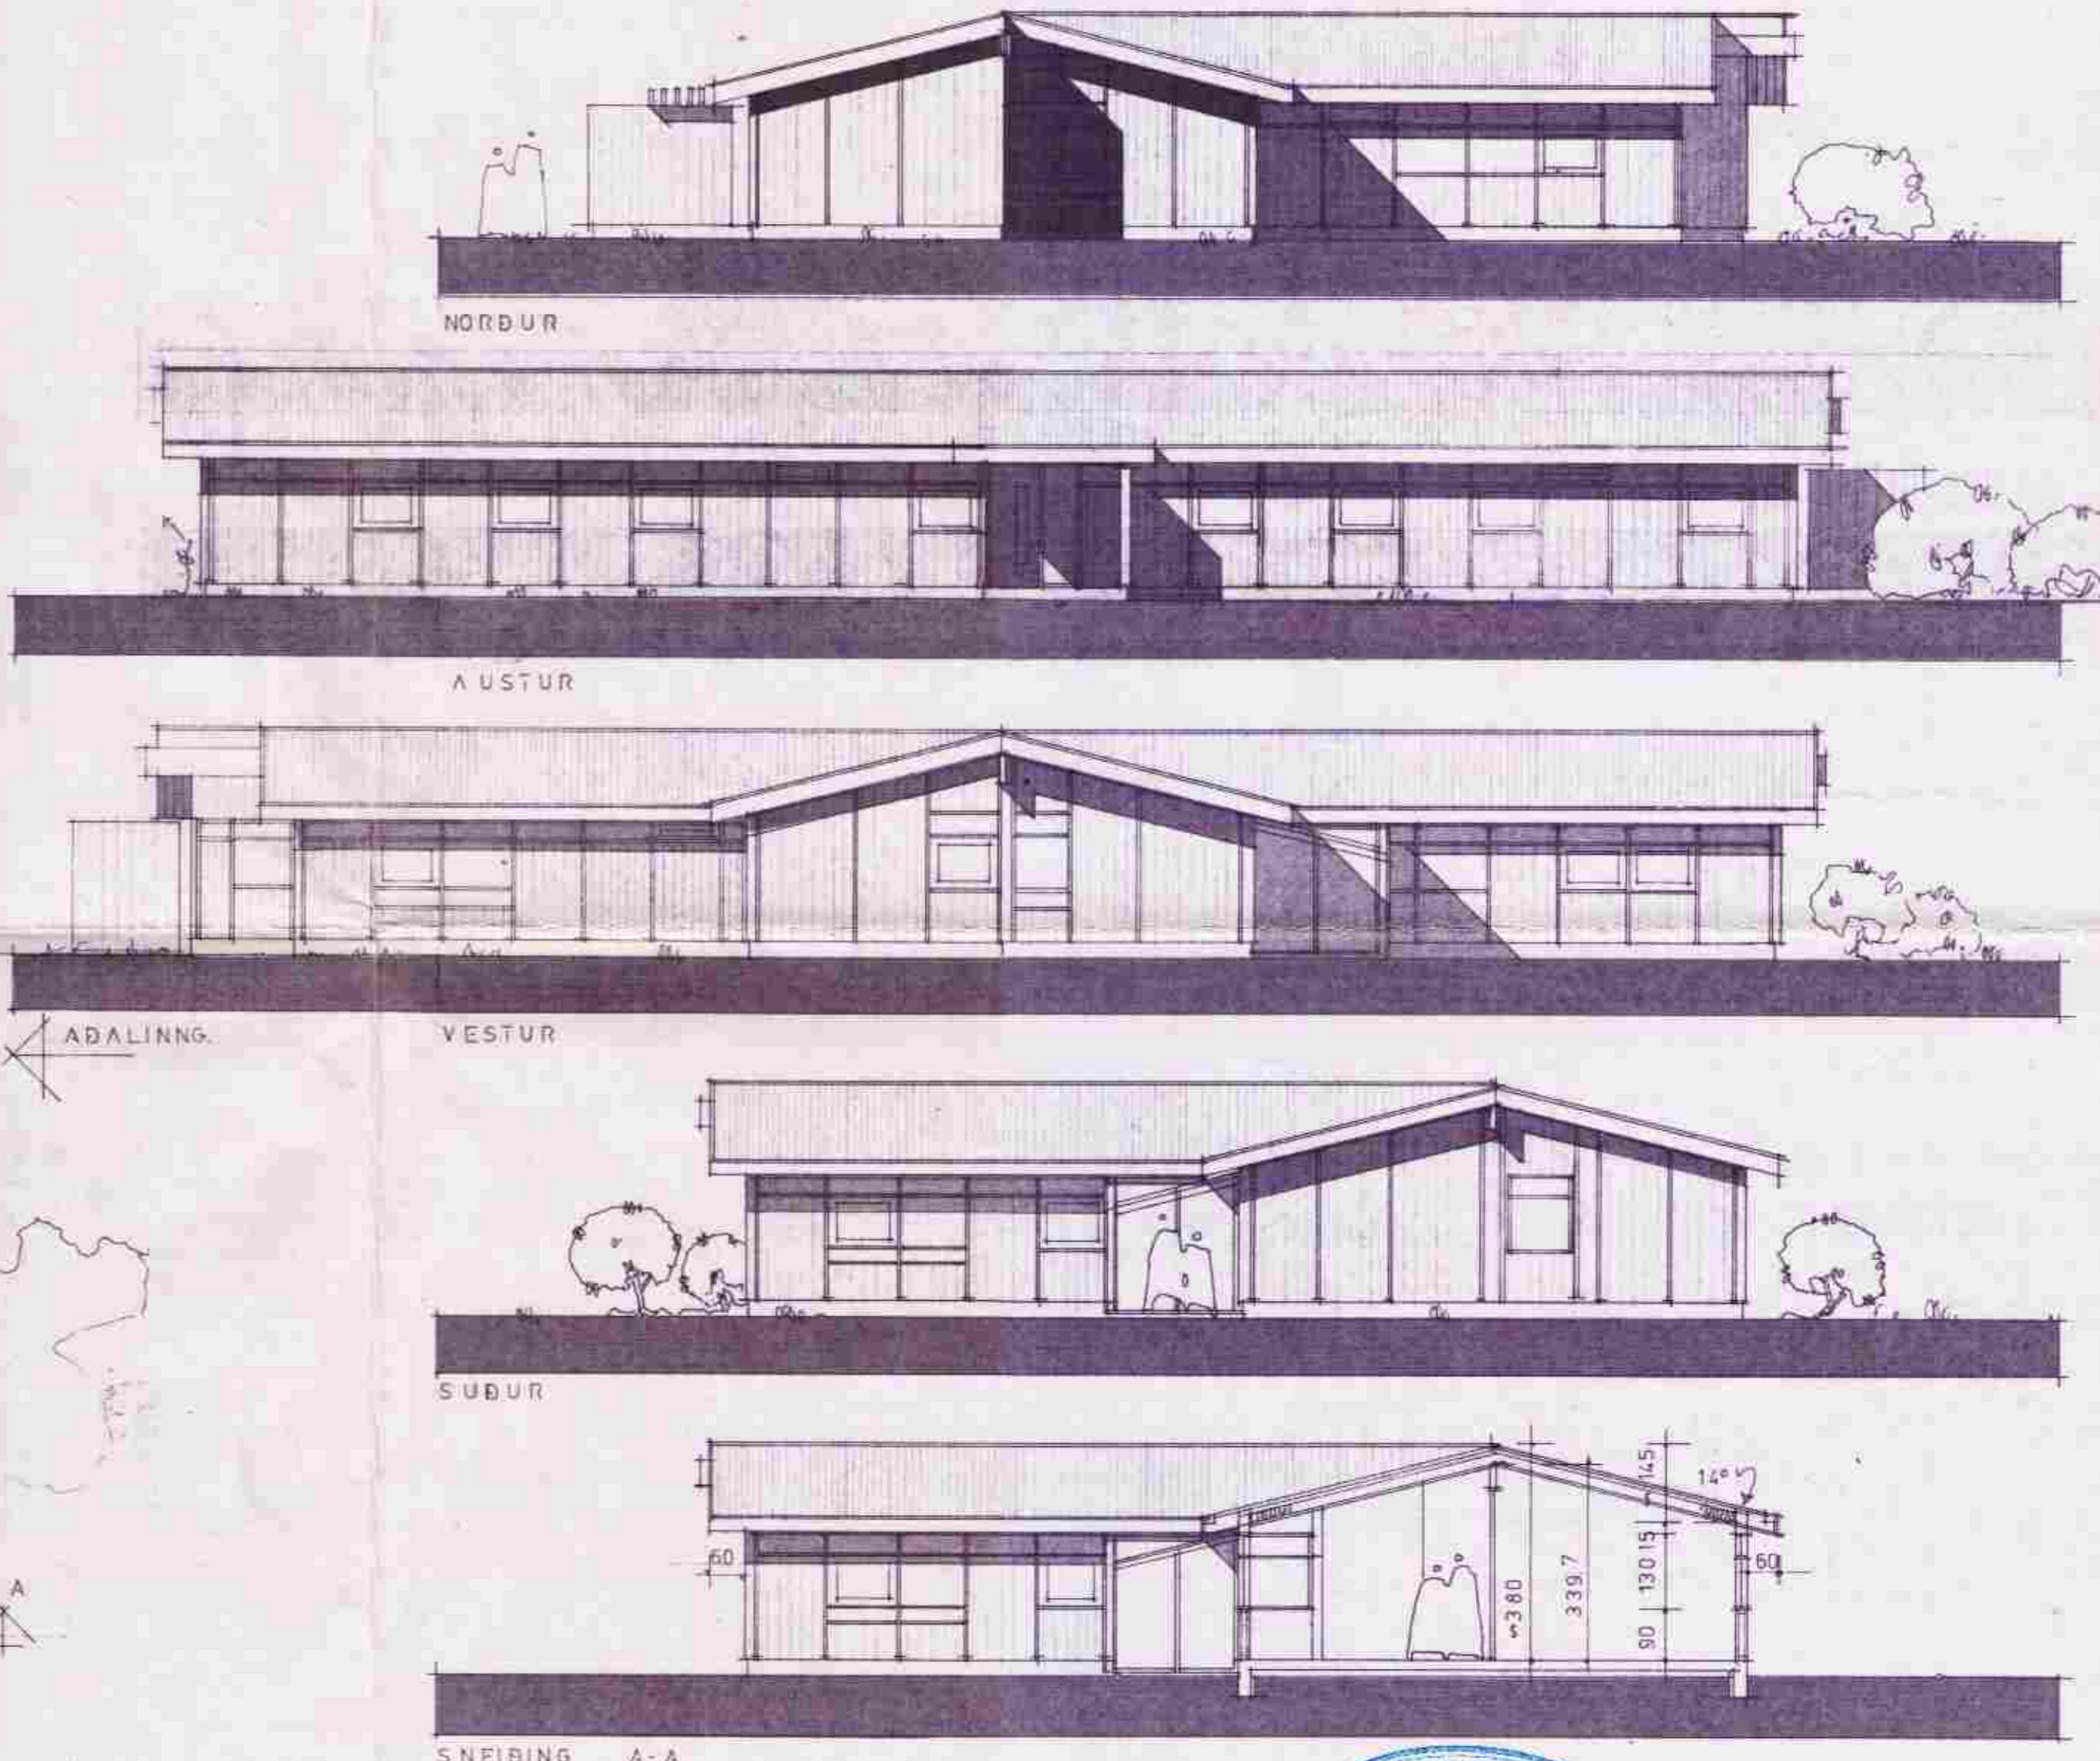

SNEIBING A-A
HÚS ALLS 288.2 m²



BLESASTADIR- SKEIDARR.
 1BÚÐARRHÚS grunnmynd, útlit, sneiðing BR AGÓST '85
 m 1:100 maí 1984 BR. JÚLÍ '84
 benjamin magnússon arkitekti teiknistofa harraborg 1. kópavogur