
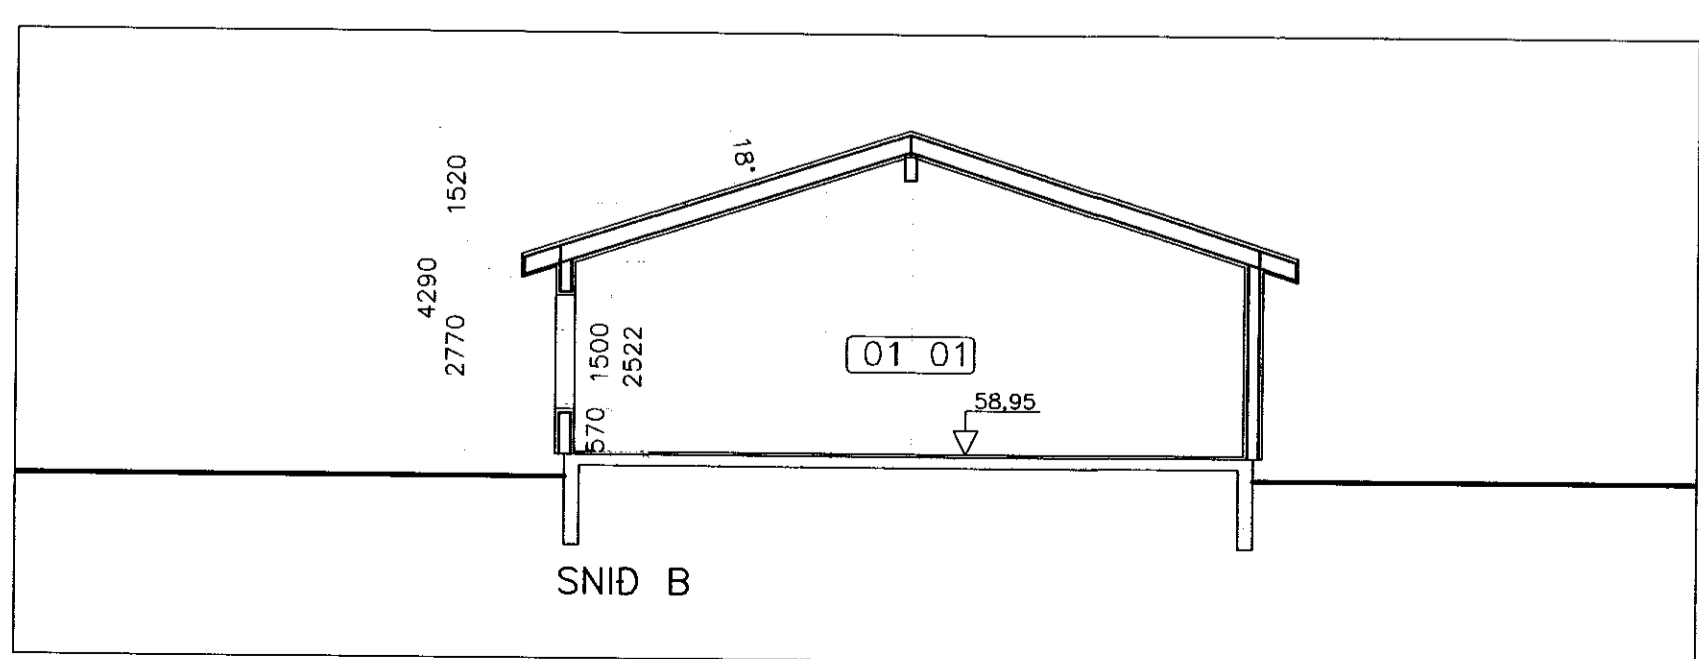
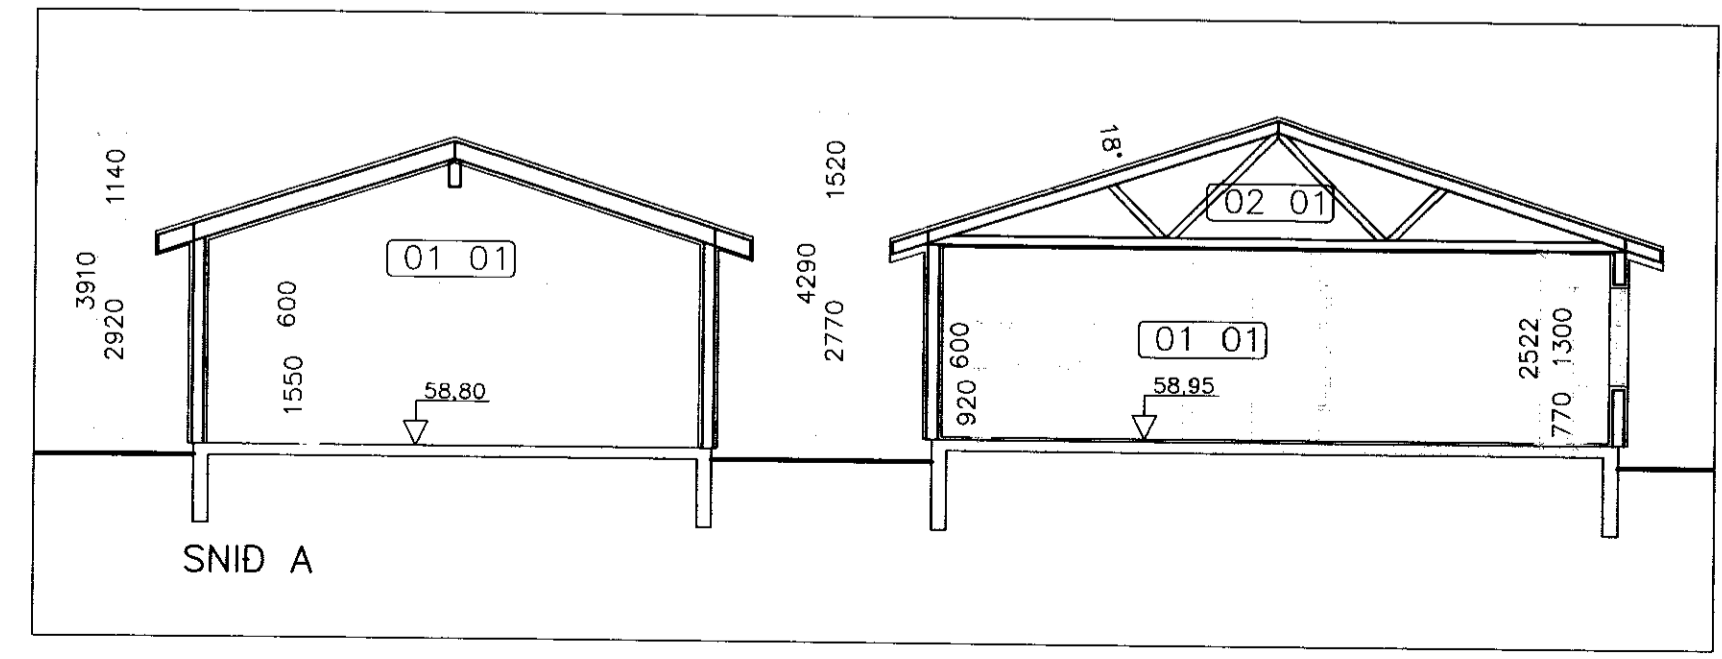
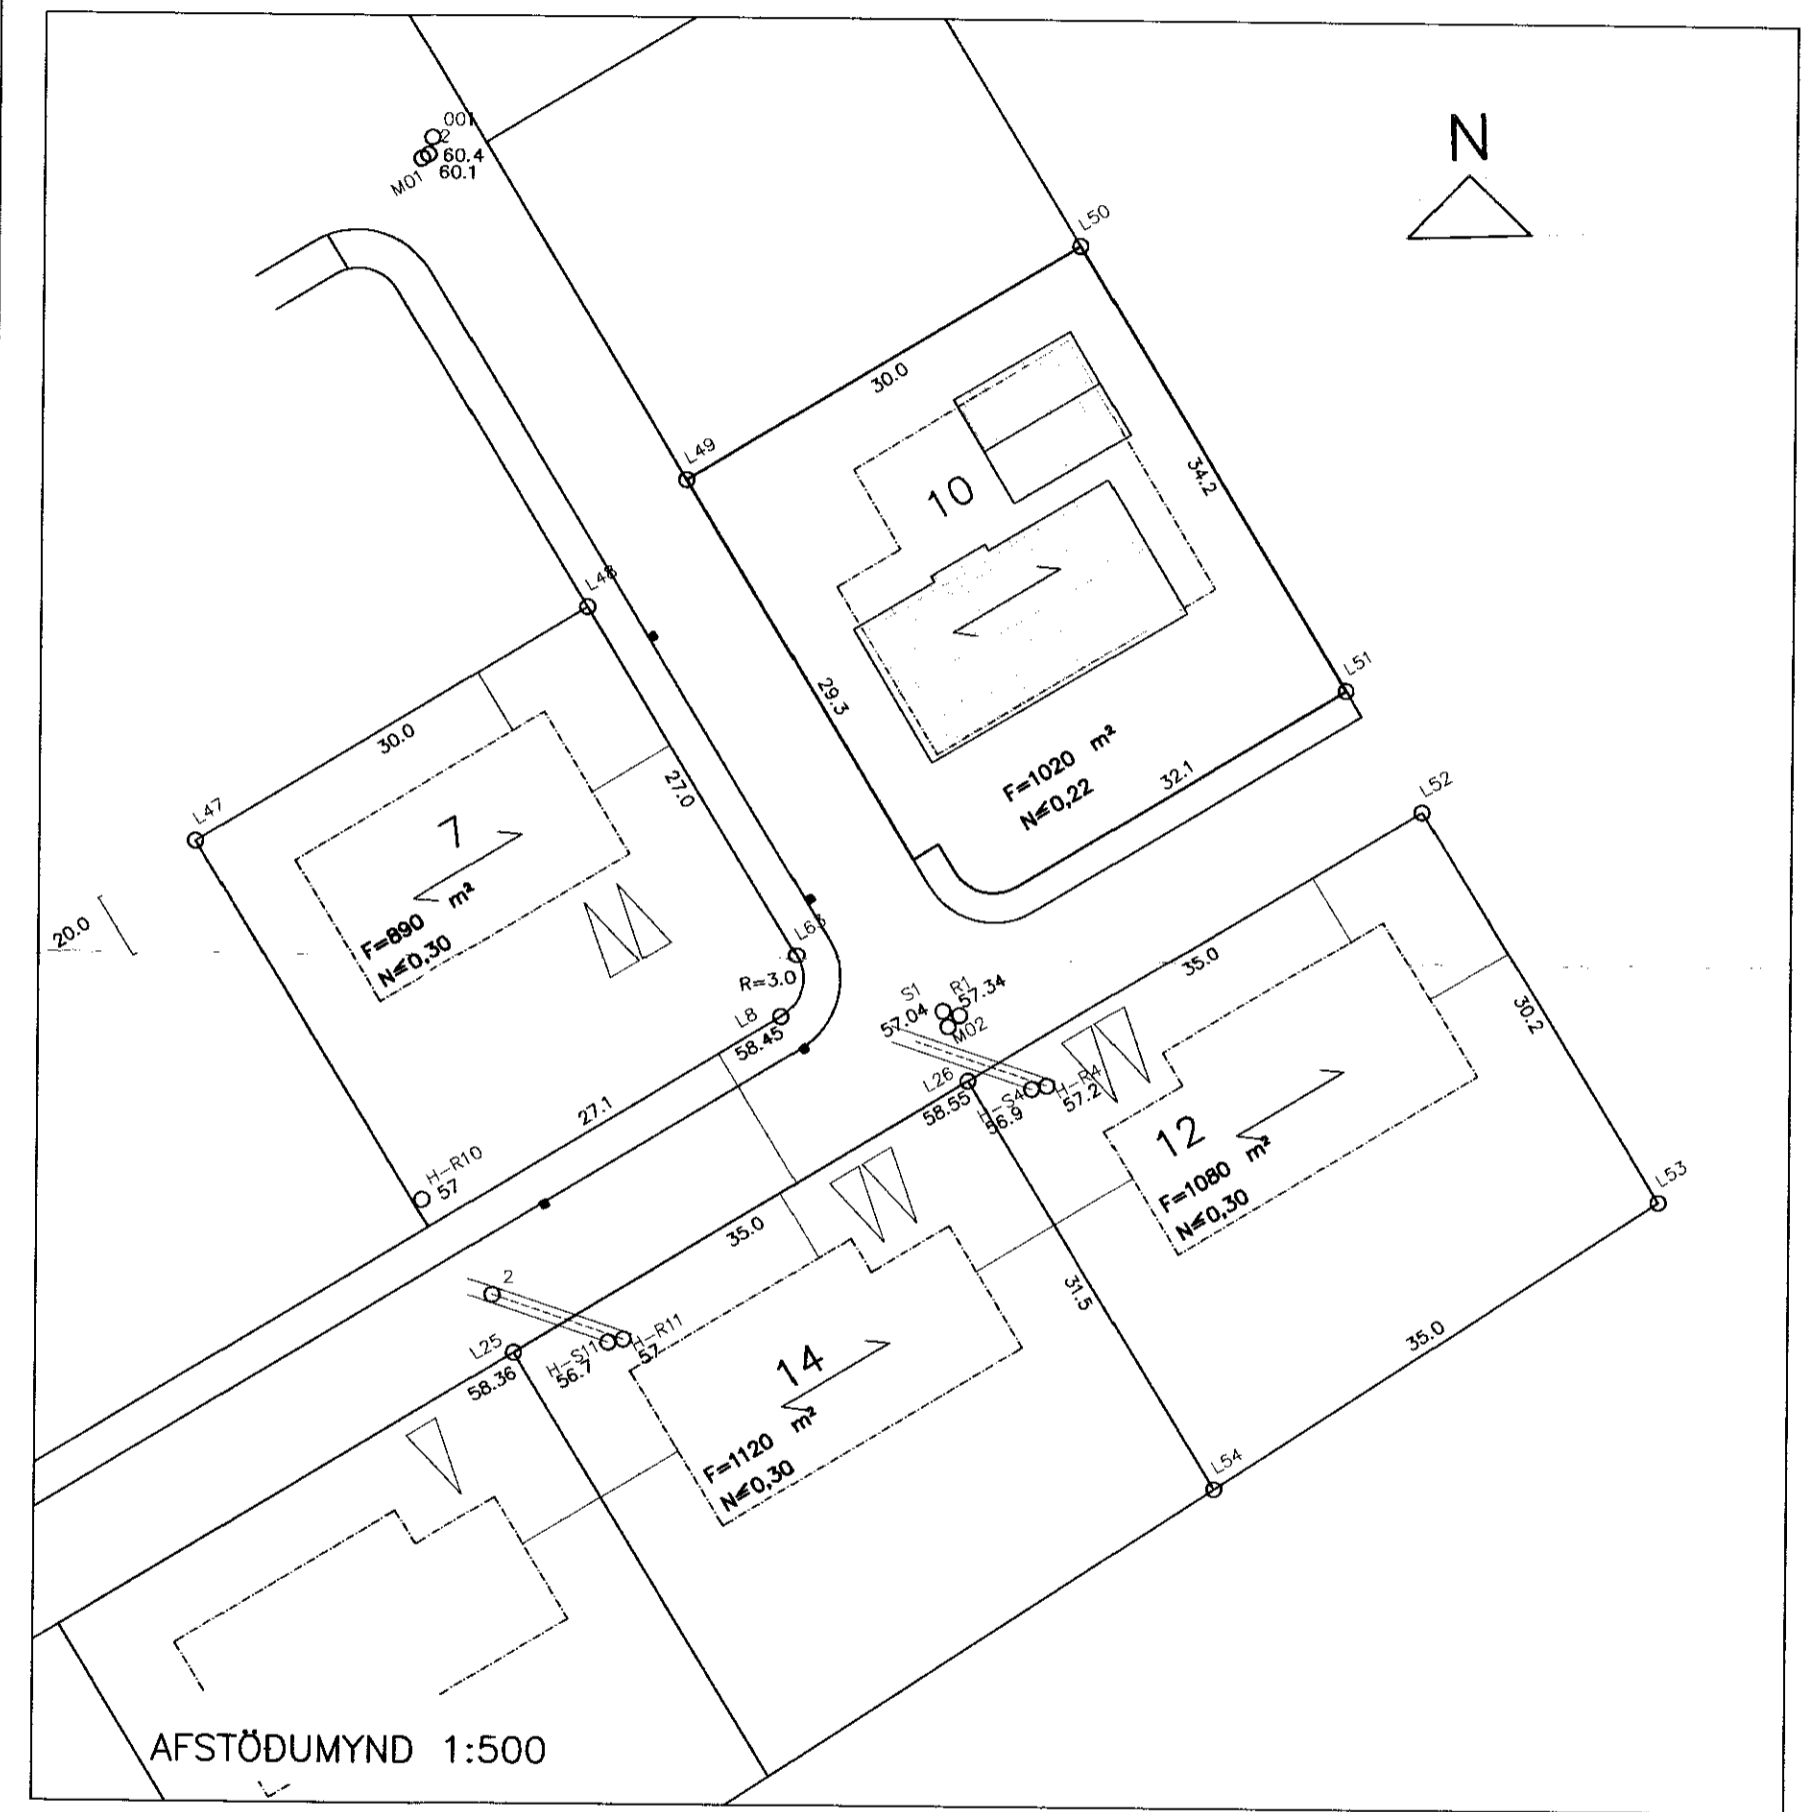


Samb. 25.01.2005  
 H. H. Einarsson

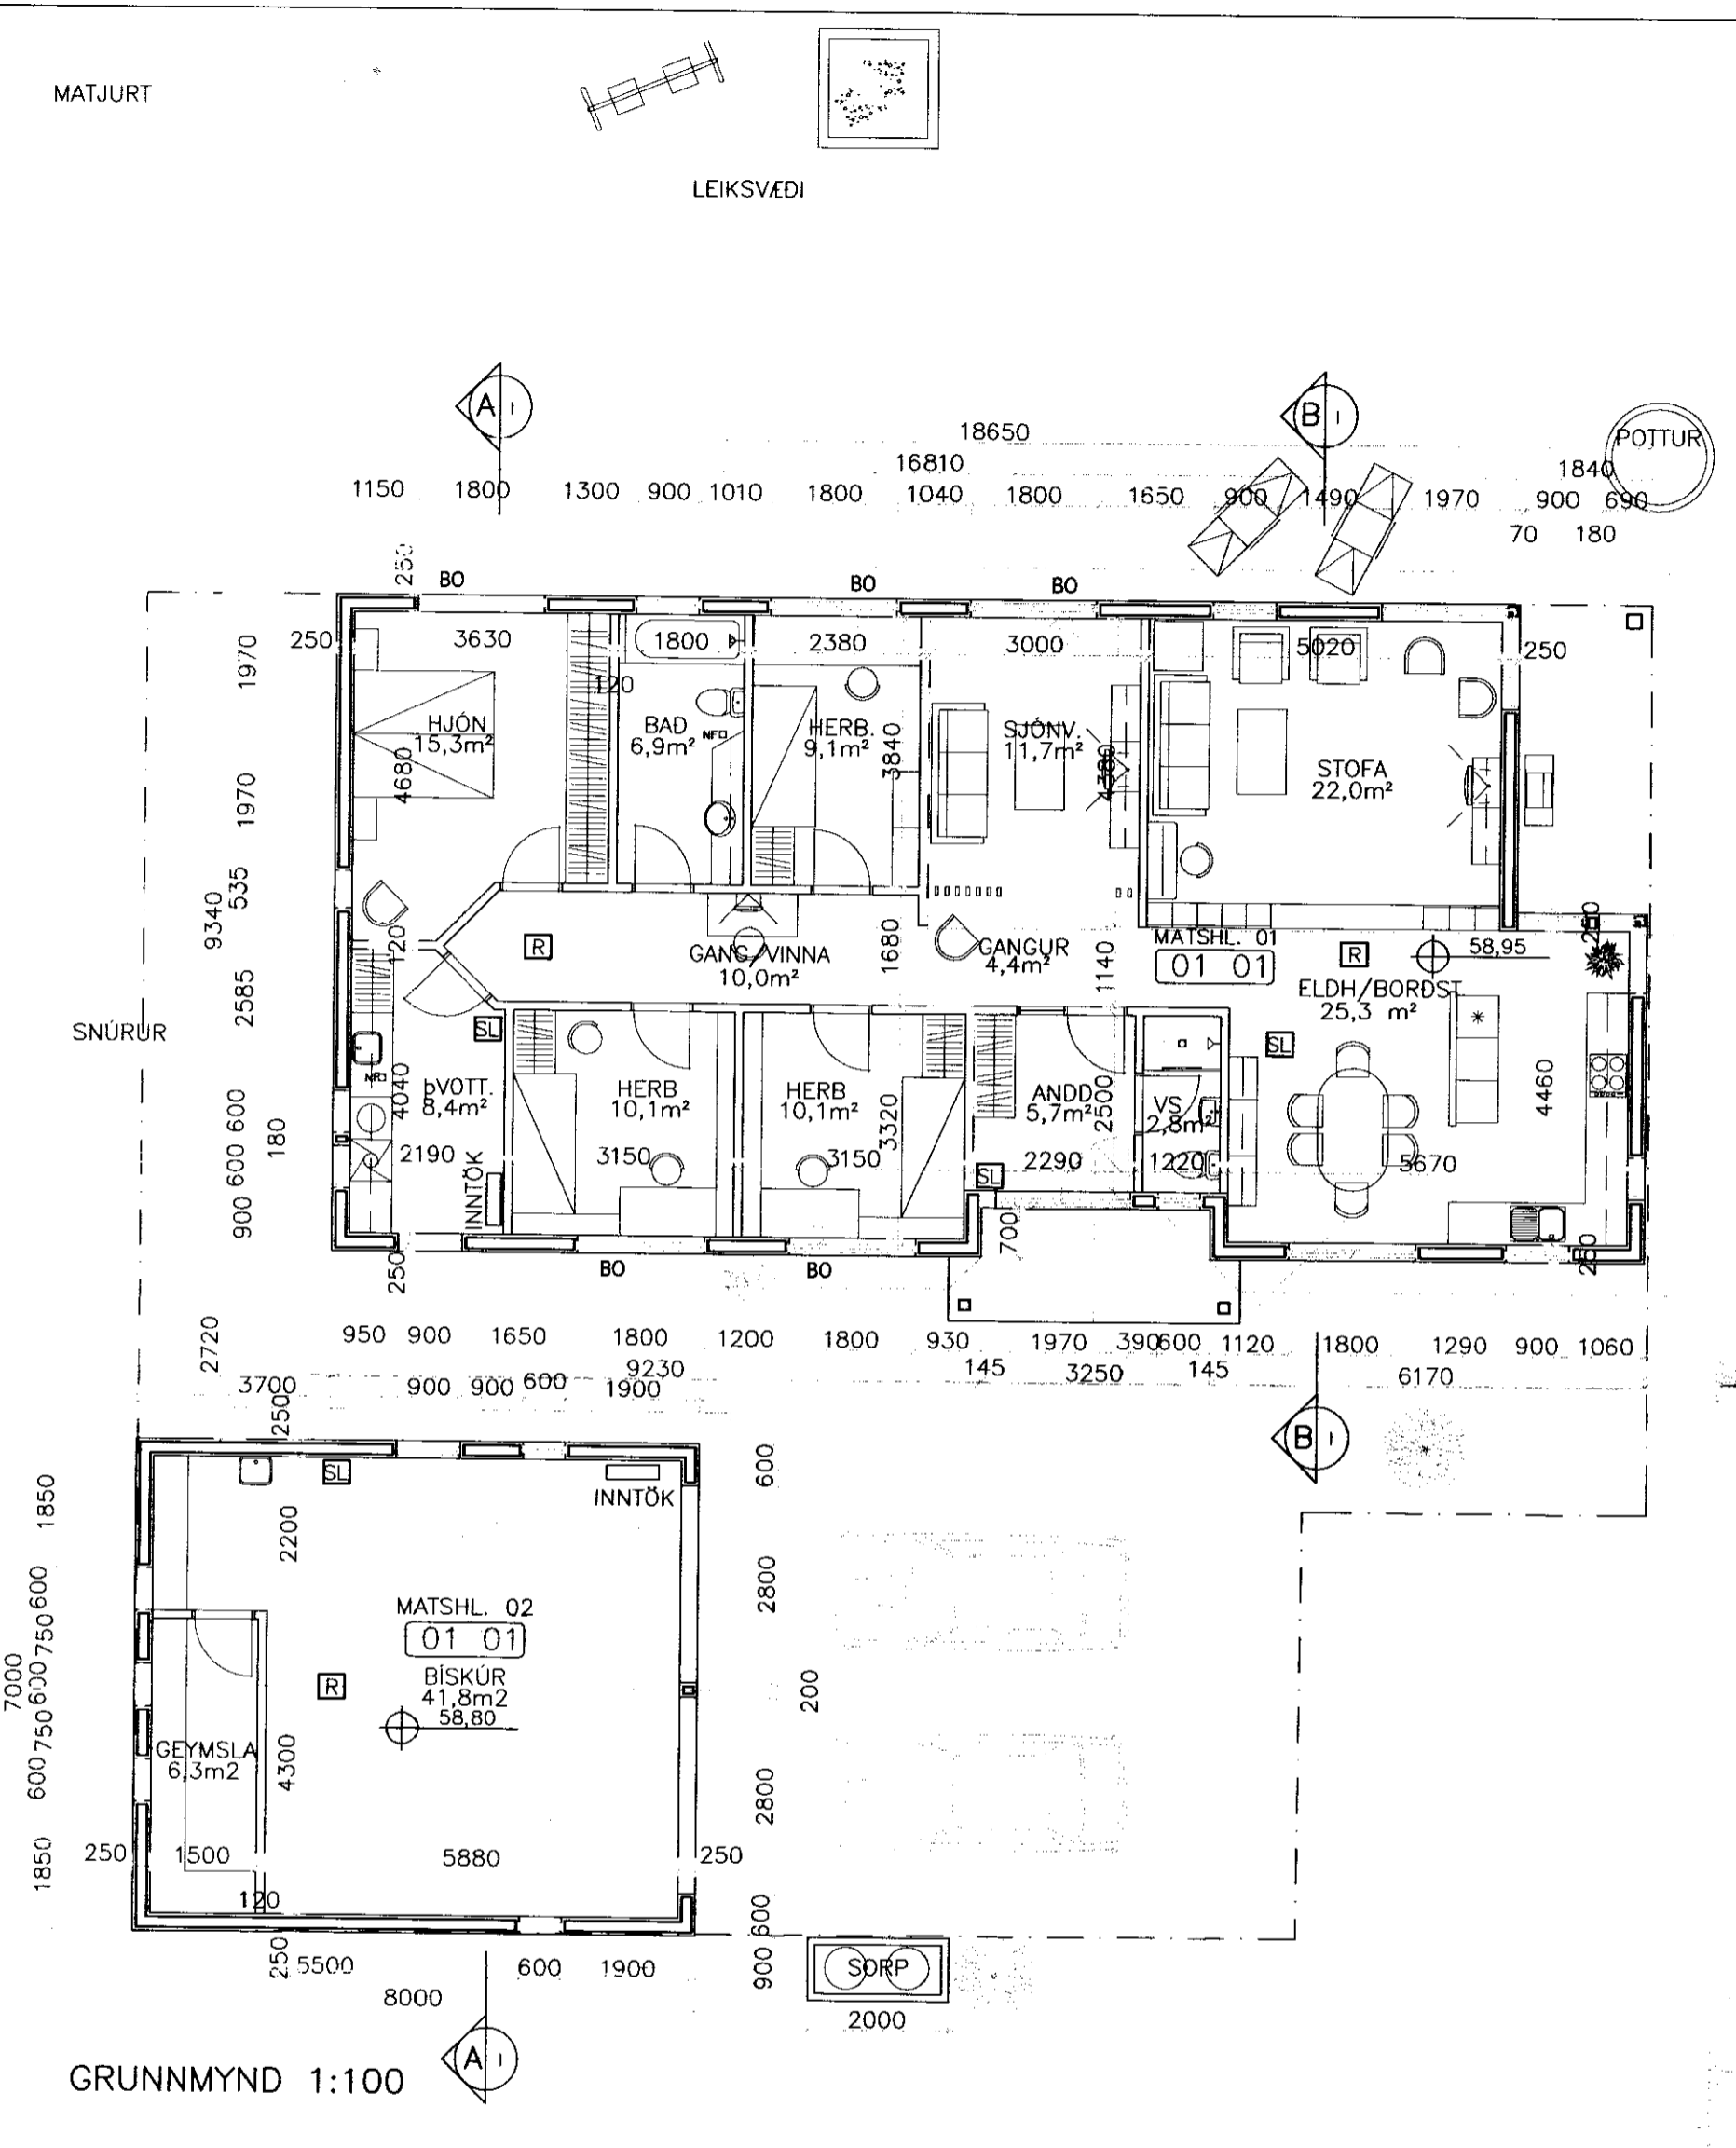

**BRAUTARHOLT 10, SKEIÐAHREPPI**

ADALUPPDRÁTTUR Melikvörð:

GRUNNMYND OG SNID 1:100

AFSTÖÐUMYND 1:500

Hannað: EI	Teiknað: EI/SST	Yfirfarið:	Dagur: 26.10.2004
Síð & disk: 04208-01	Skránumm.: 04208	Verkur: 02	B.nr. 02

Sambýtt: *Catrin Einarsson*

**VERKFRÆÐISTOFA SUÐURLANDS EHF**

Austurvegur 5, 800 Selfoss, Sími: 482 3900, Fax: 482 3914, Netf: verkud@verksud.is