




Meistarar:
Ólafur Laifsson

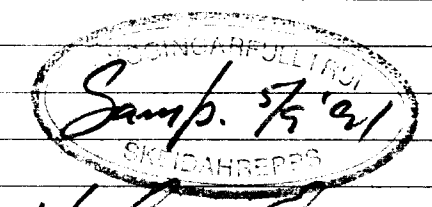


Ólafur Laifsson

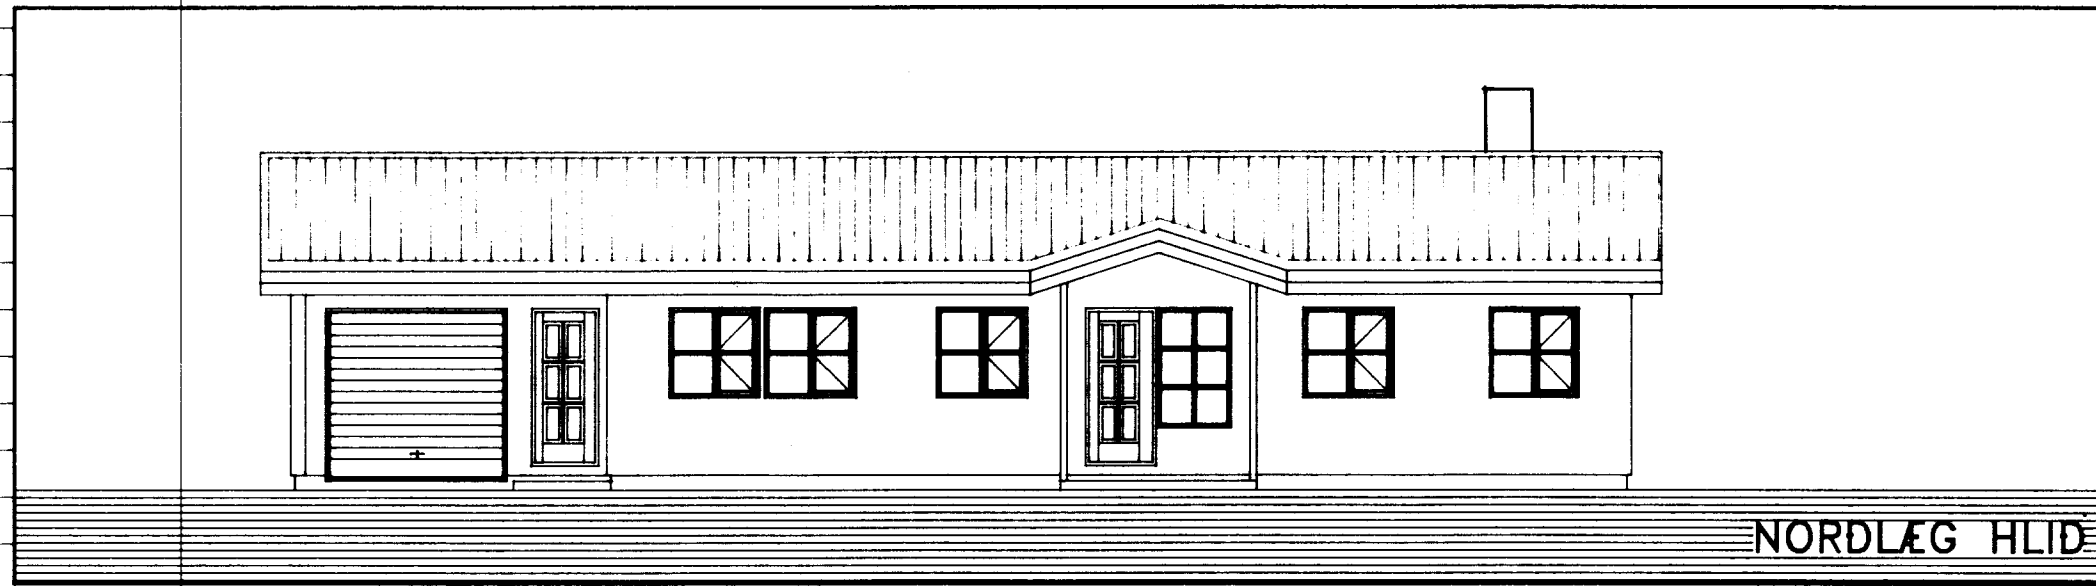


NORÐLÆG HLID

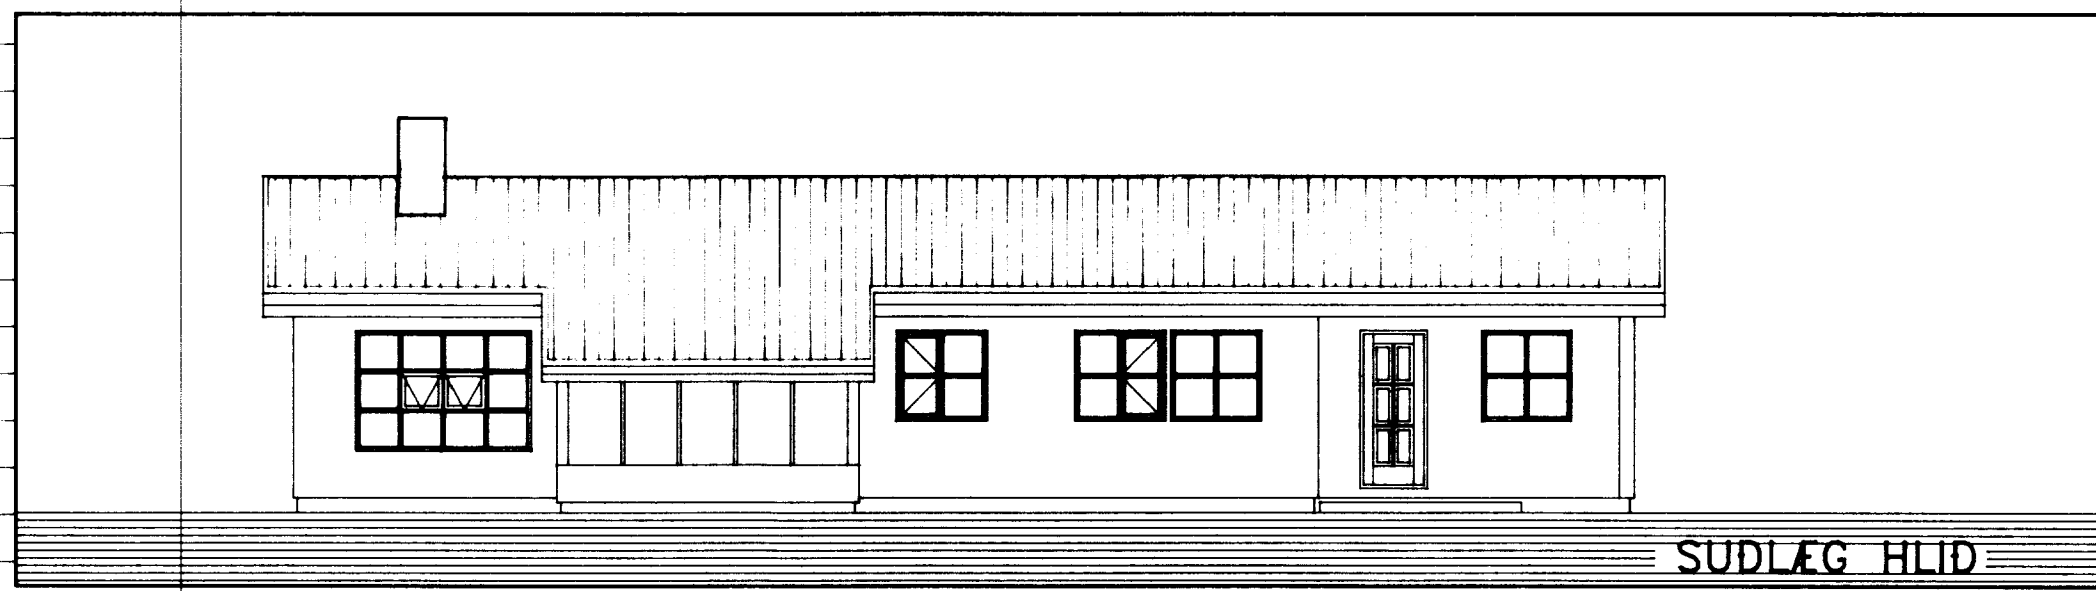

SUDLÆG HLID

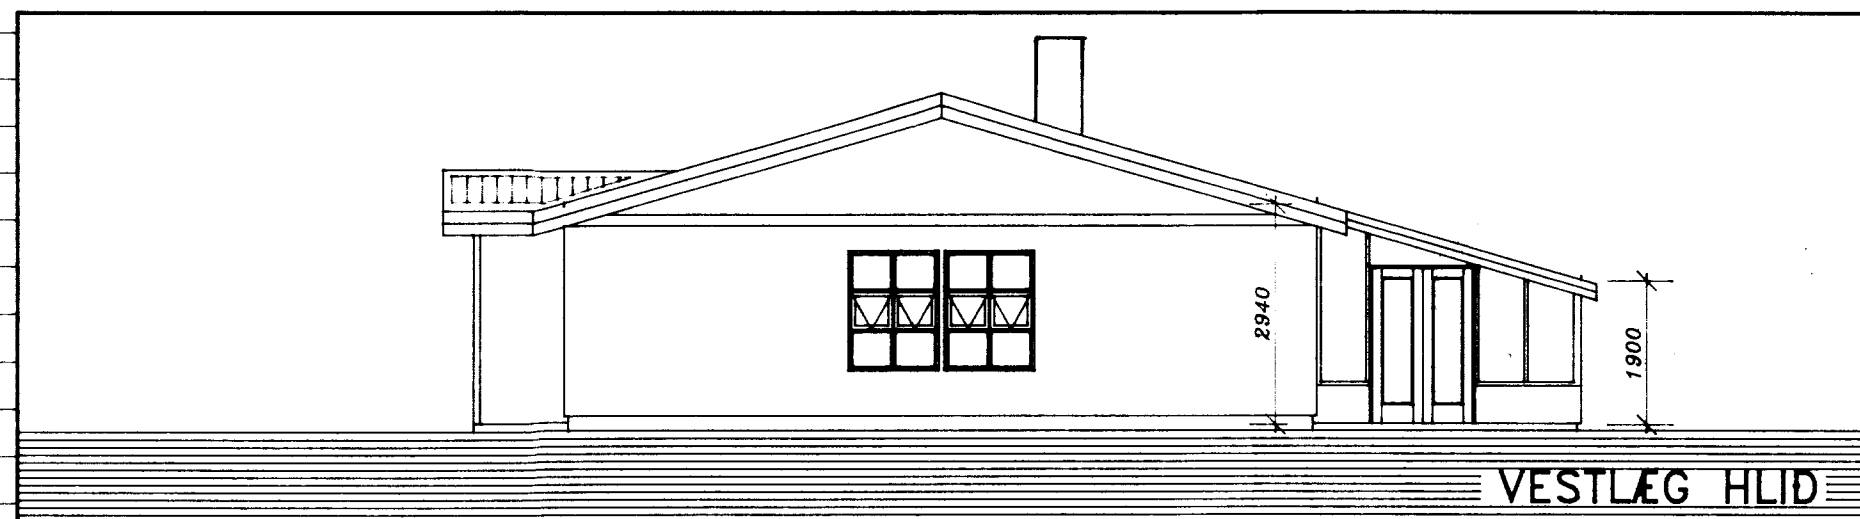

VESTLÆG HLID

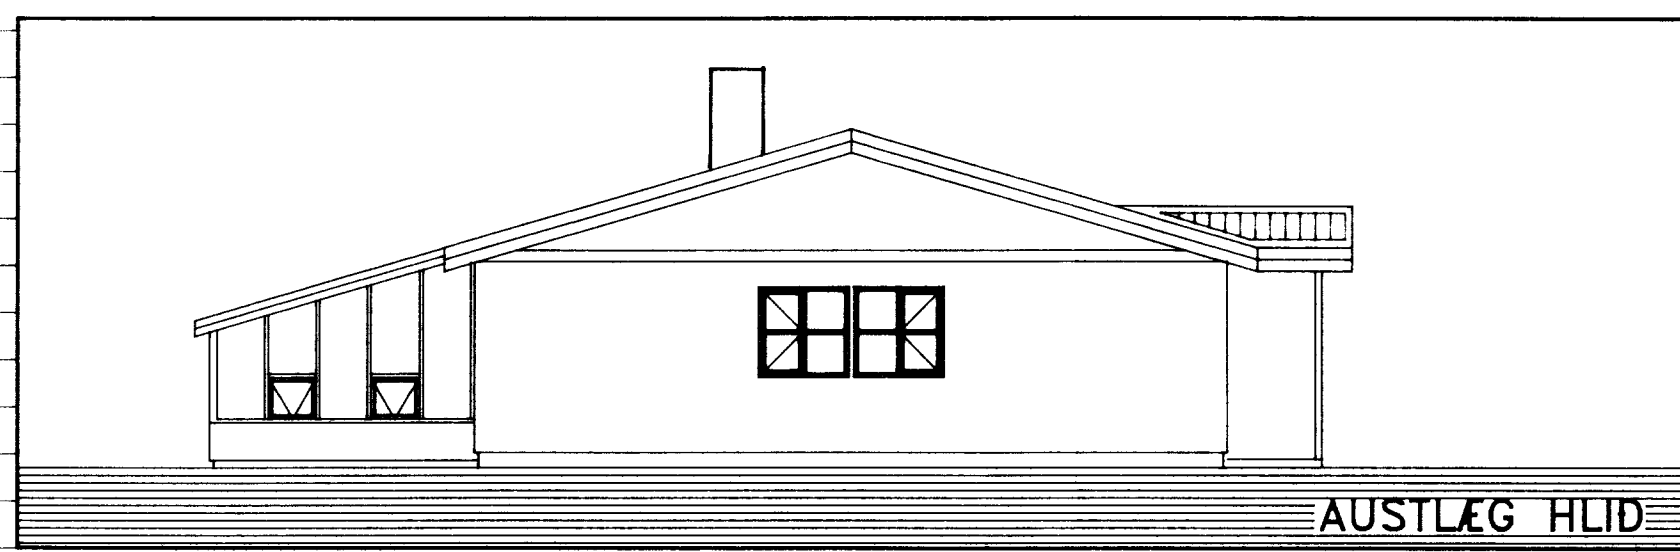

AUSTLÆG HLID

TEIKNIVER
SELFOSSI

Teiknistofa, teiknþjónusta Sími 98-21738

Íbúðarhús BRAUTARHOLTI, Skeiðahreppi
Ú T L I T

Mkv.= 1:100, TEIKN.: ssh

St.-Sandvík 4, 1 ágúst 1991

Jana Skarpsnes

S11-91.06

1-02