




**HG 3 - borðstofa**  
1 stk.

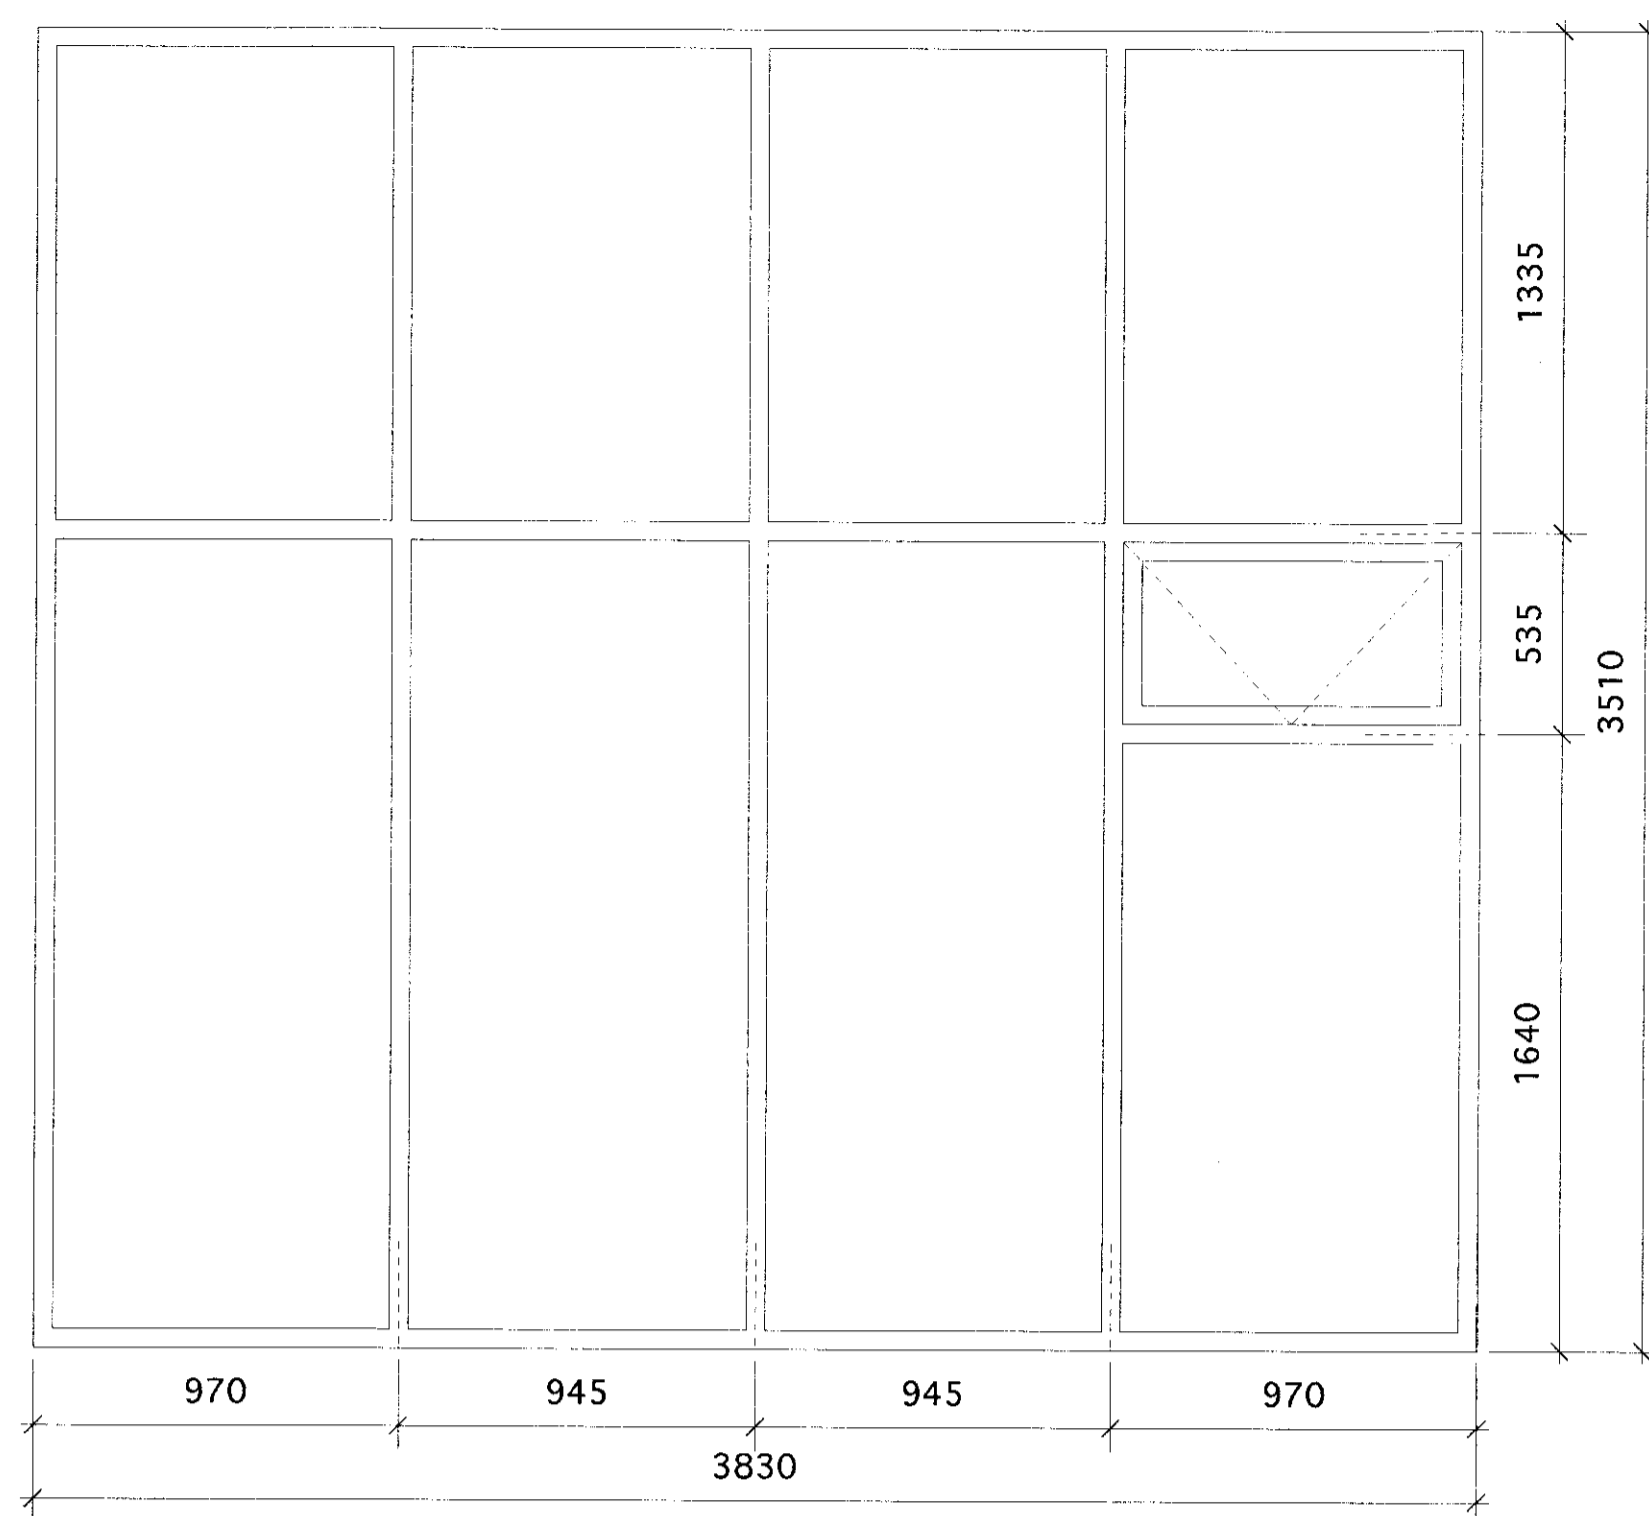

**G 3 - stofa**  
1 stk.

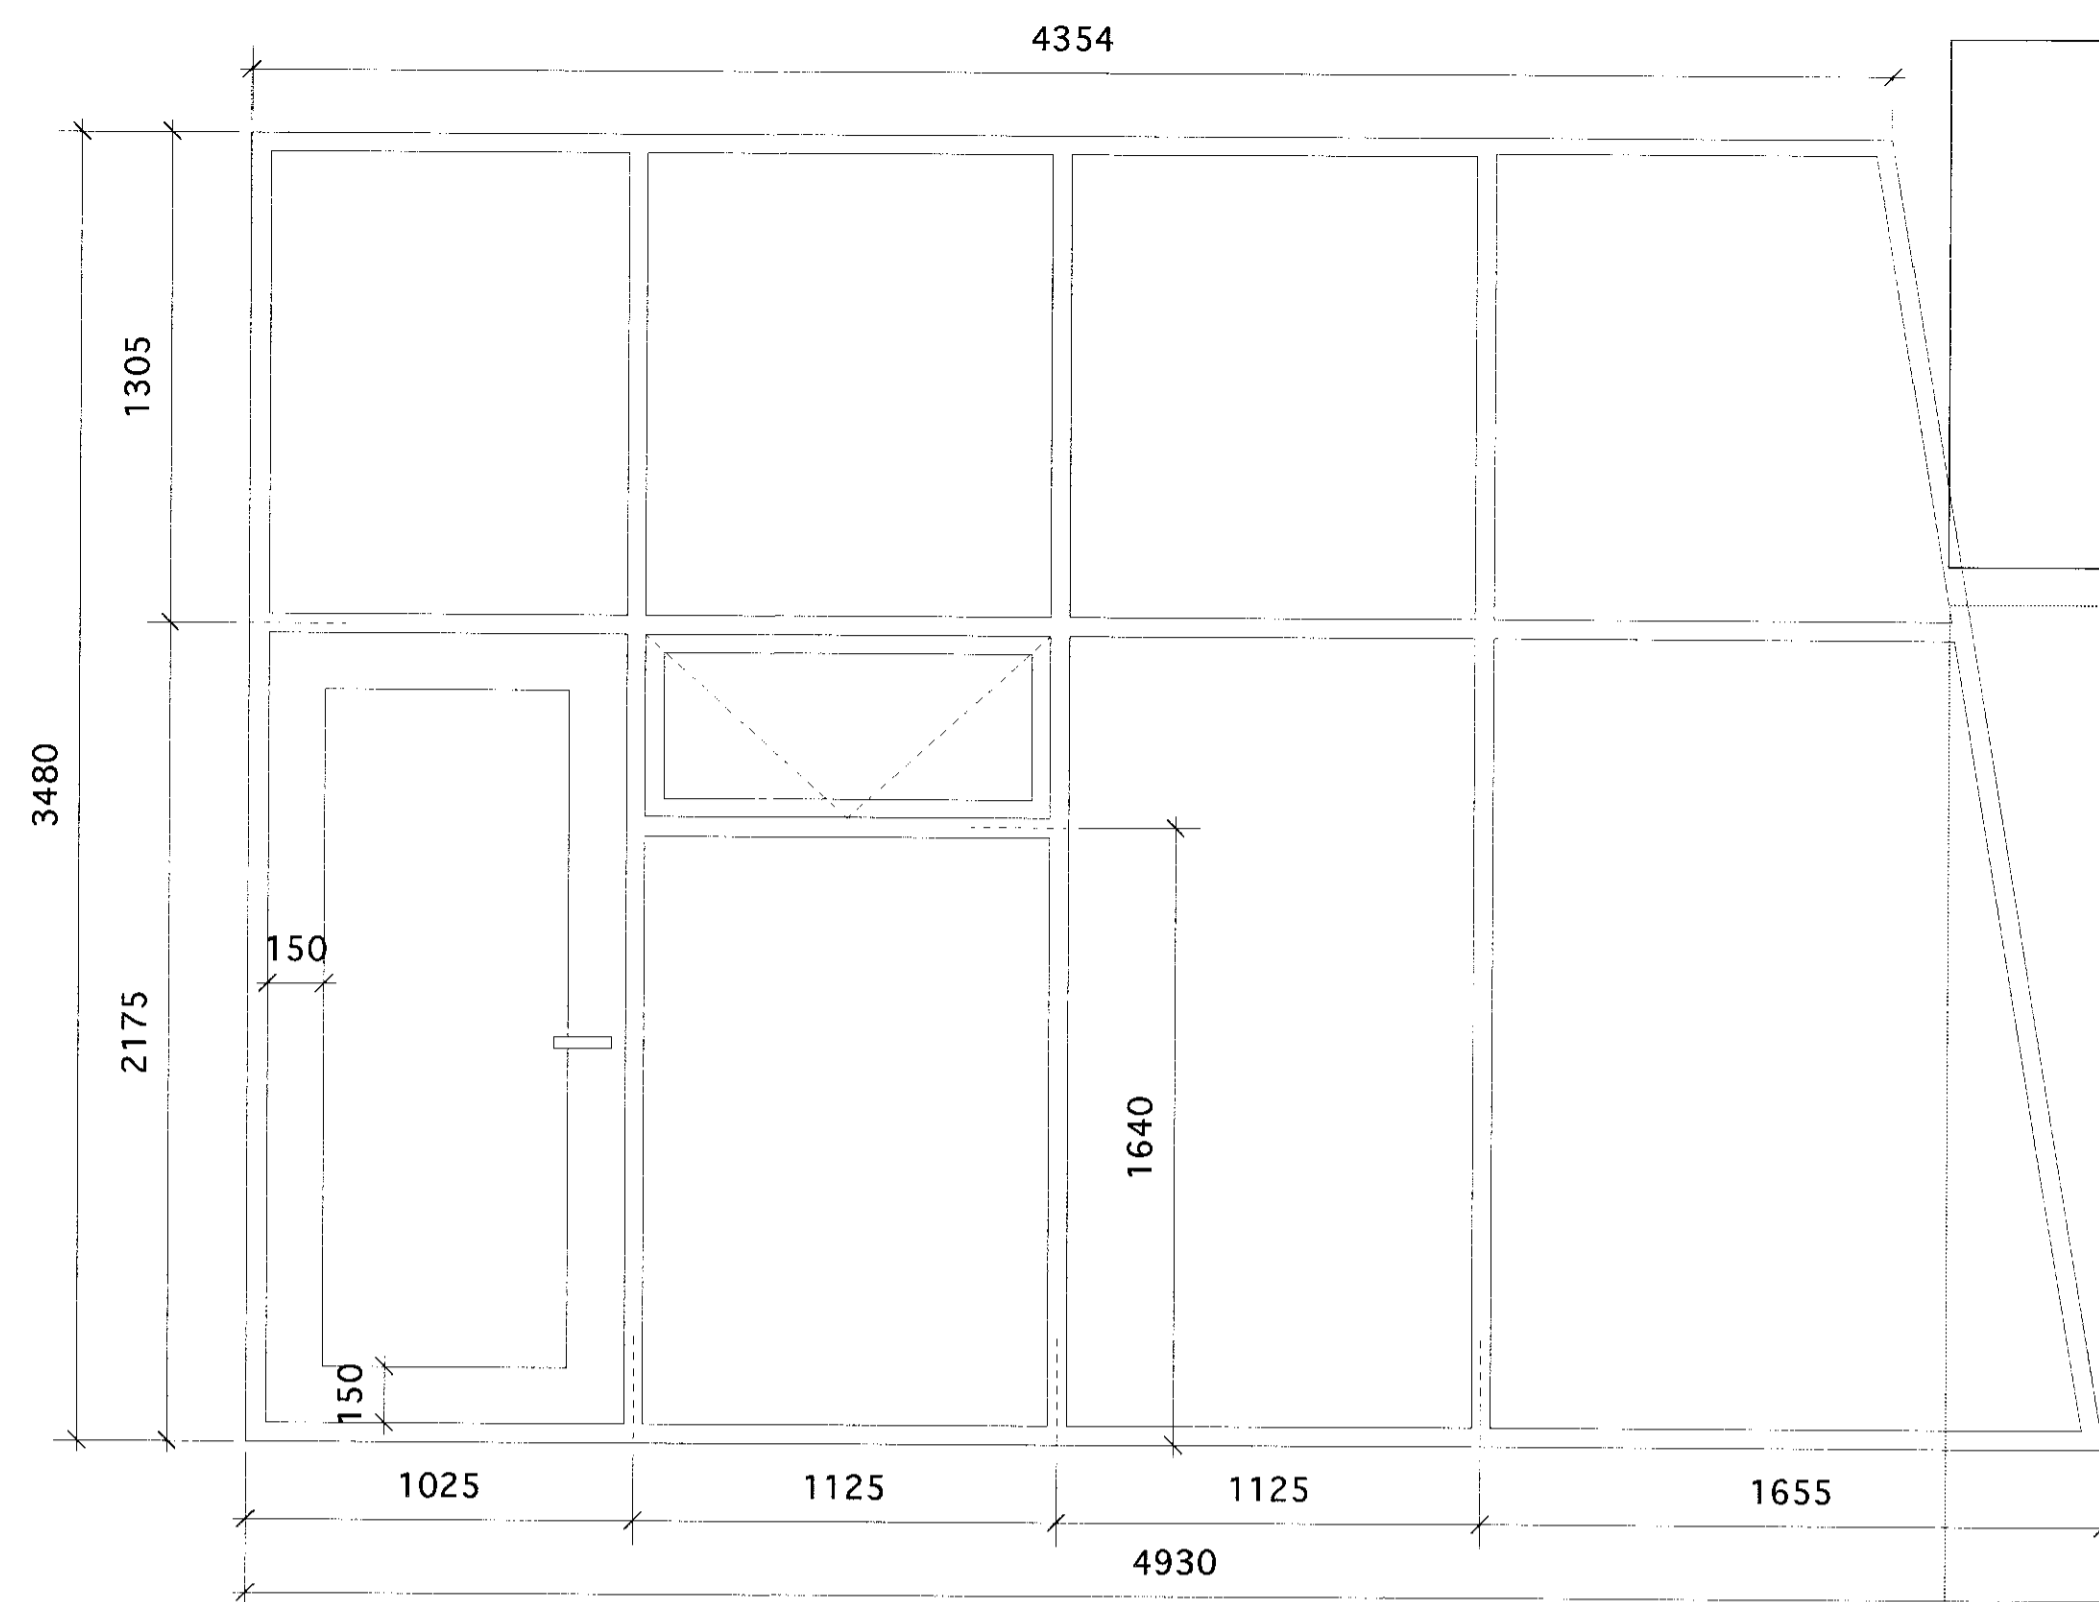


**HG 2 - stofa**  
1 stk.

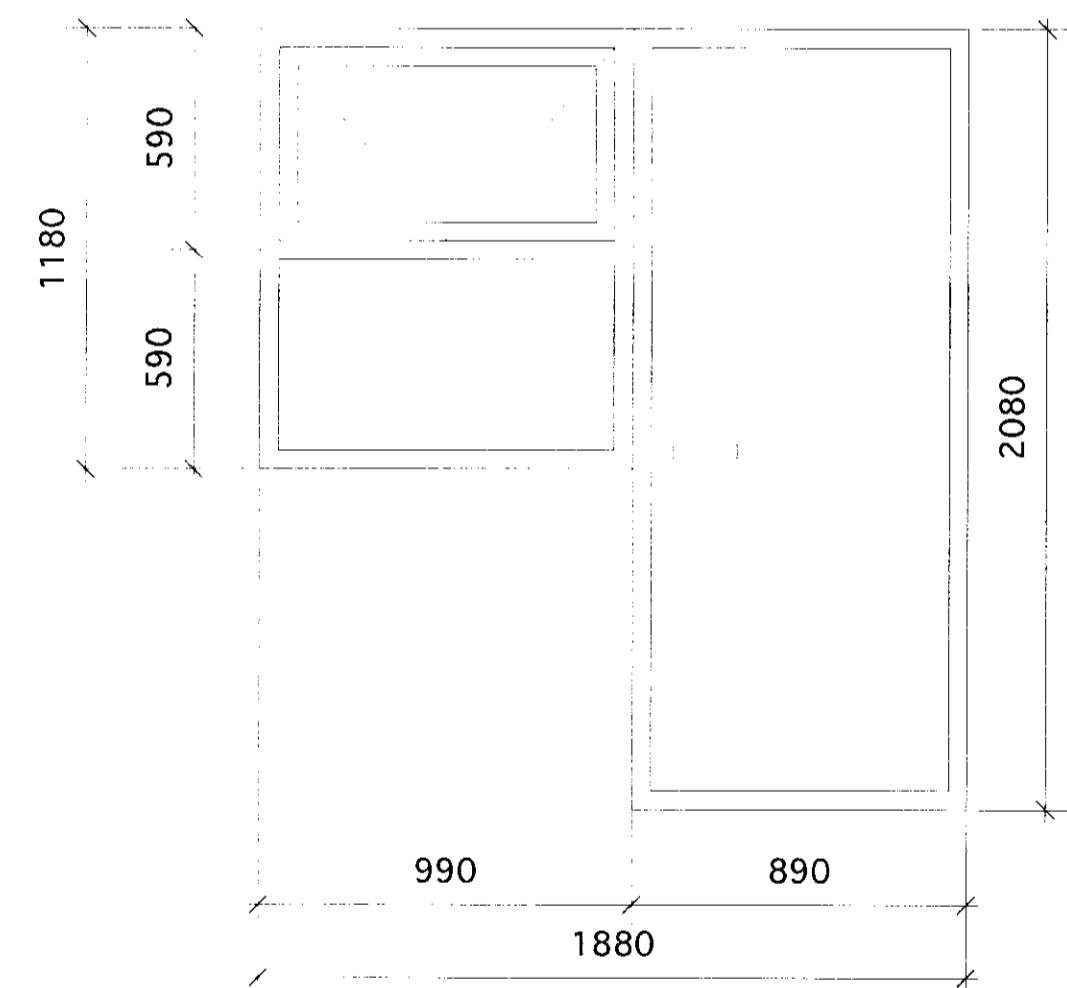


**G 5 - þvottur**  
1 stk.


**H 1 - þvottur/geymsla**  
2 stk.

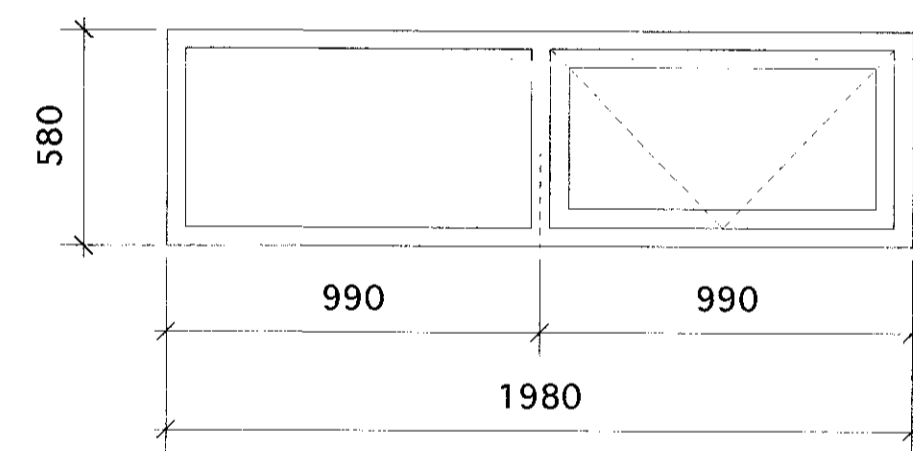


**G 4 - eldhús/geymsla**  
3 stk.

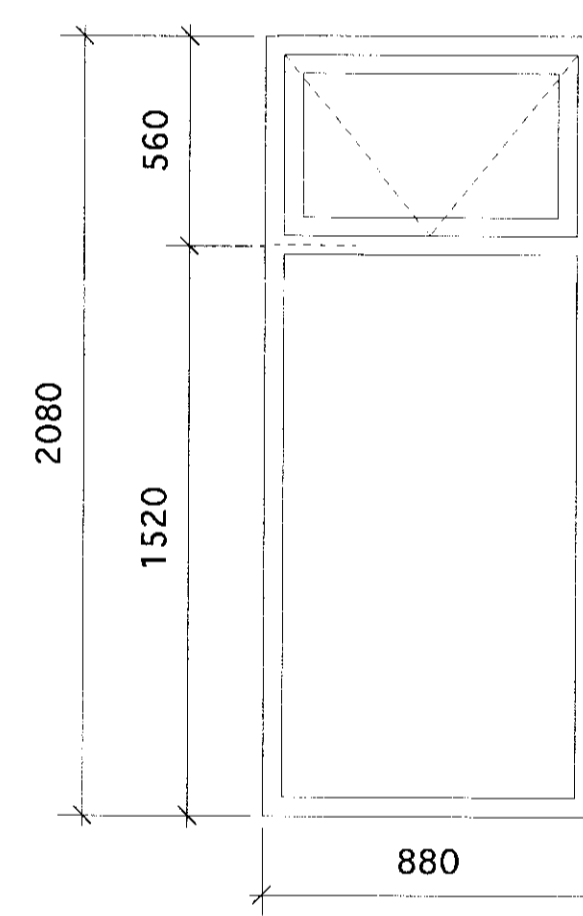


**G 2 - hjónaherbergi**  
2 stk.

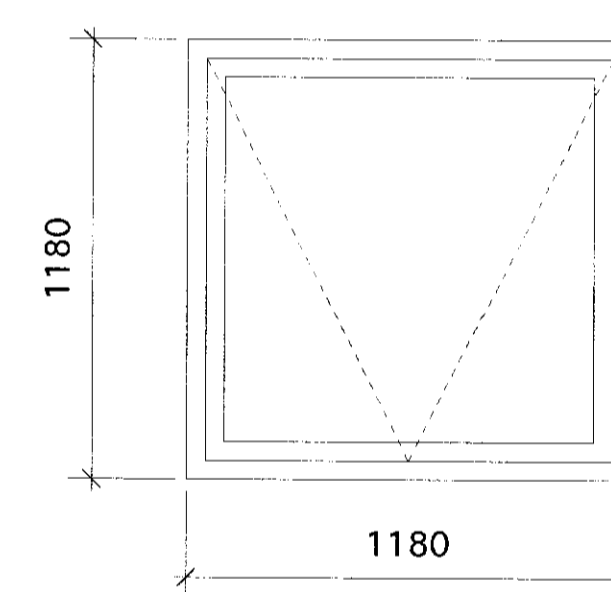


**G 1 - herbergi**  
4 stk.

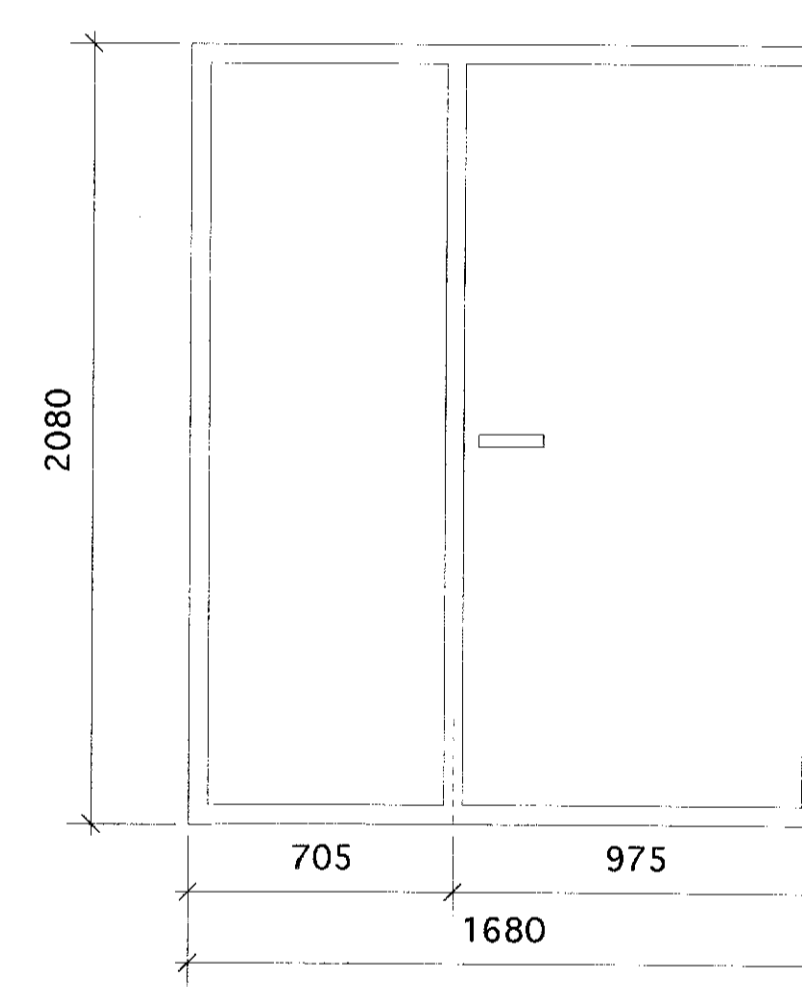


**HG 1 - anddyri**  
1 stk.

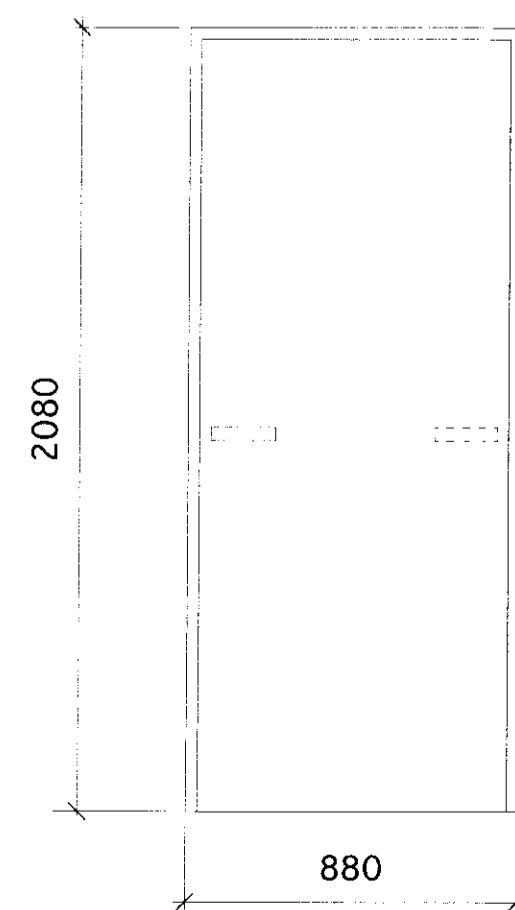


**IH 2**  
5 stk. hægri opnun  
1 stk. vinstri opnun

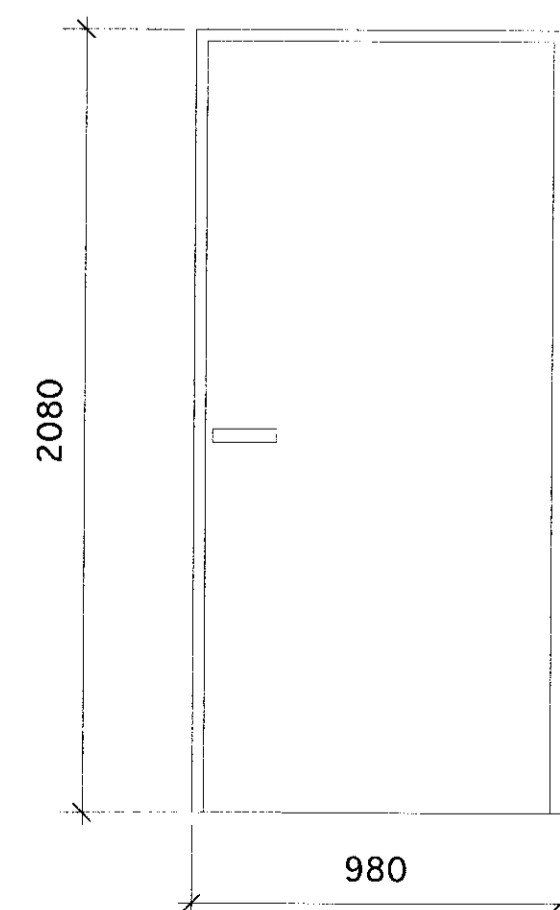

**IH 1**  
4 stk. hægri opnun  
þar af 1 stk. EI-CS 30 eldvarnarhurð

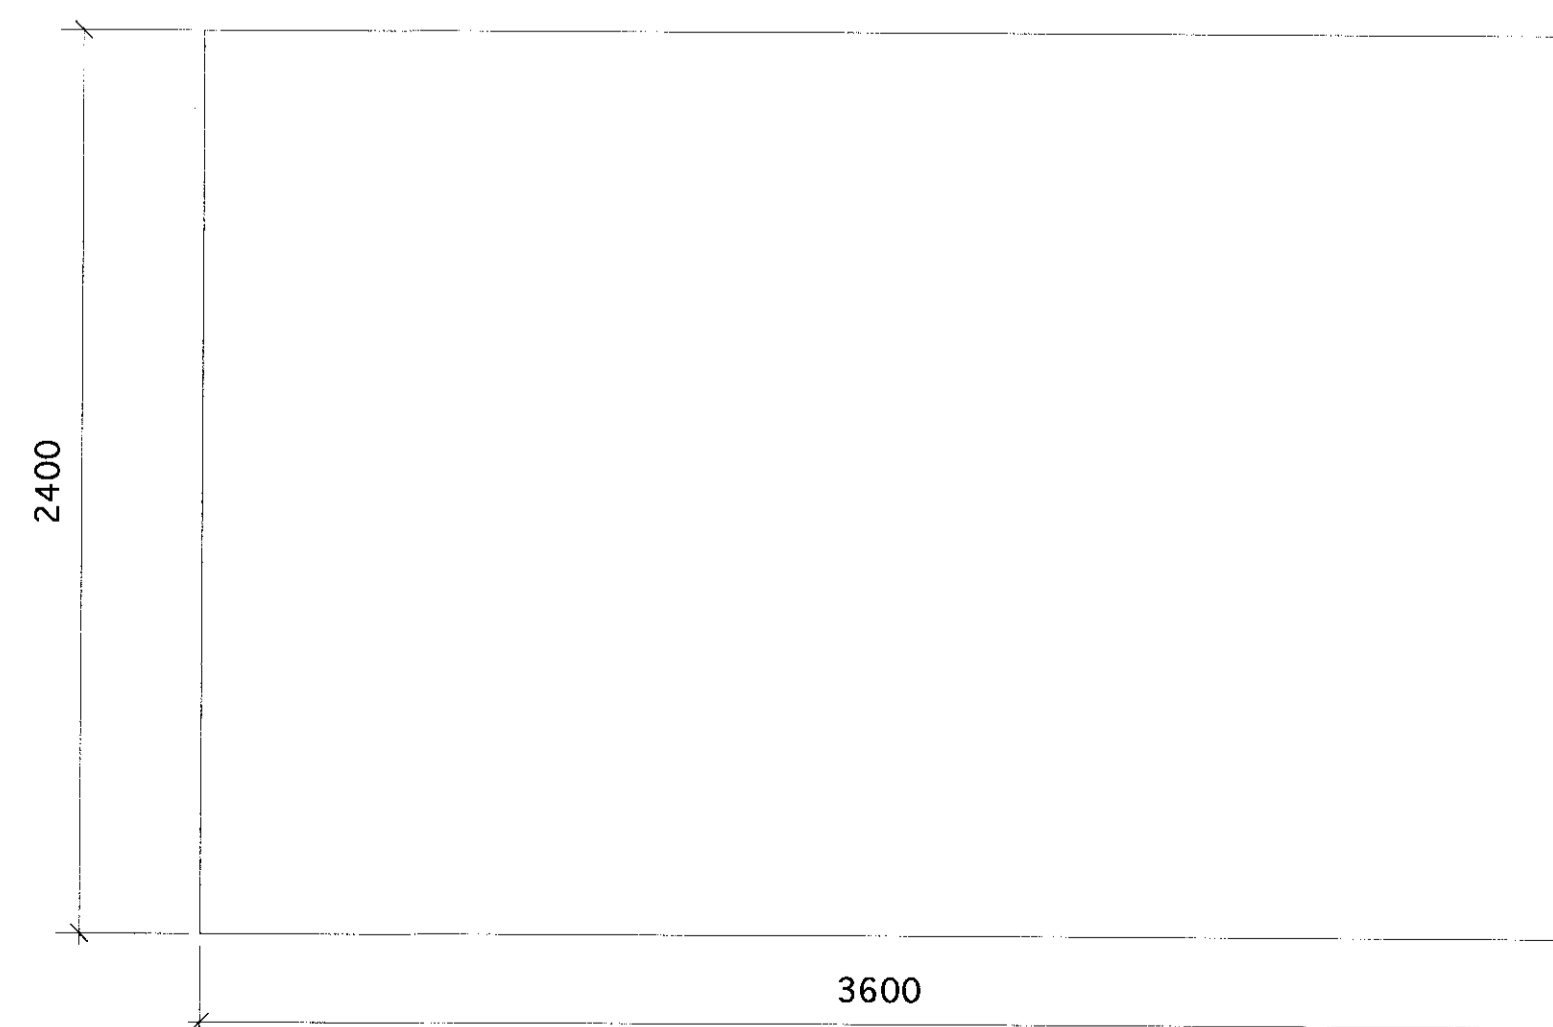

**H 2 - bílskúrshurð**  
1 stk.

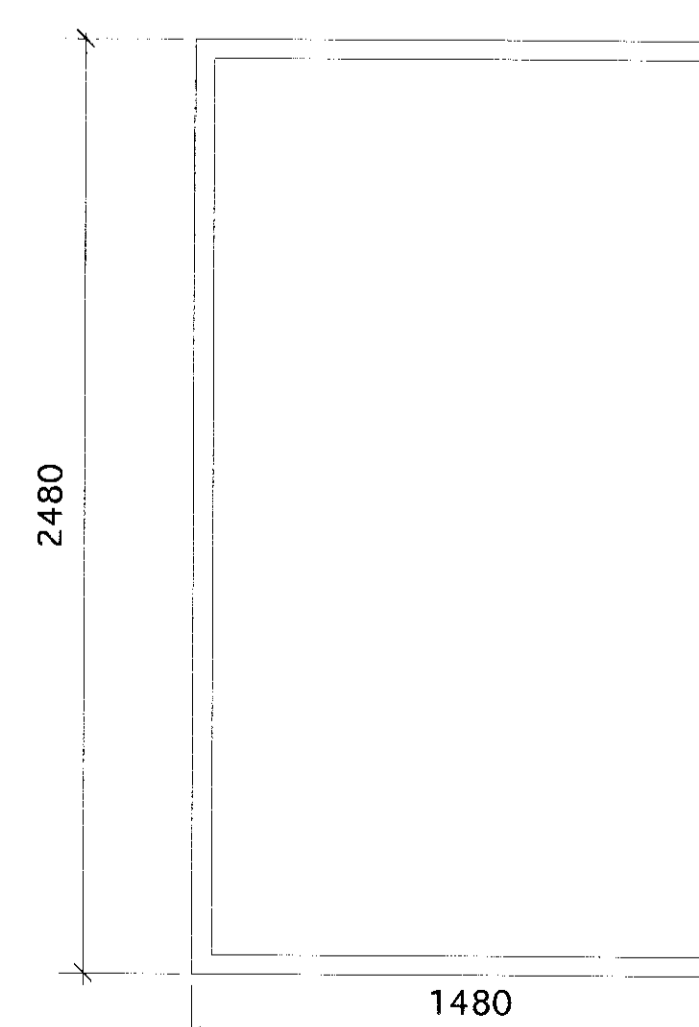

**G 5 - gangur**  
1 stk.

Landnúmer: 201-986  
Staðgreinir: 2700-0220

Brýting	Dagsetning	Skýring

**BRAUTARHOLT 24**  
Skeiða og Gnúperjahreppi  
Nýbygging

ARKITEKTATEIKNING  
Breyt: **A** Tekn.númer: **A.31.01**

Gluggateikning	Útgáfudagur:	Mkv.:
	29.08.2005	1:20
	Verknúmer:	Tekn. Yfir.
	teo.412	eó eó

**arkiteo**  
ARKITEKTUR OG RÁÐGJÖF  
Einar Ólafsson, arkitekt hl. 010662-3419

Böðunir á  
100 kr. fyrir  
1. sk. útgáfu  
2. sk. útgáfu  
