



GRUNNMÝND, 1:50

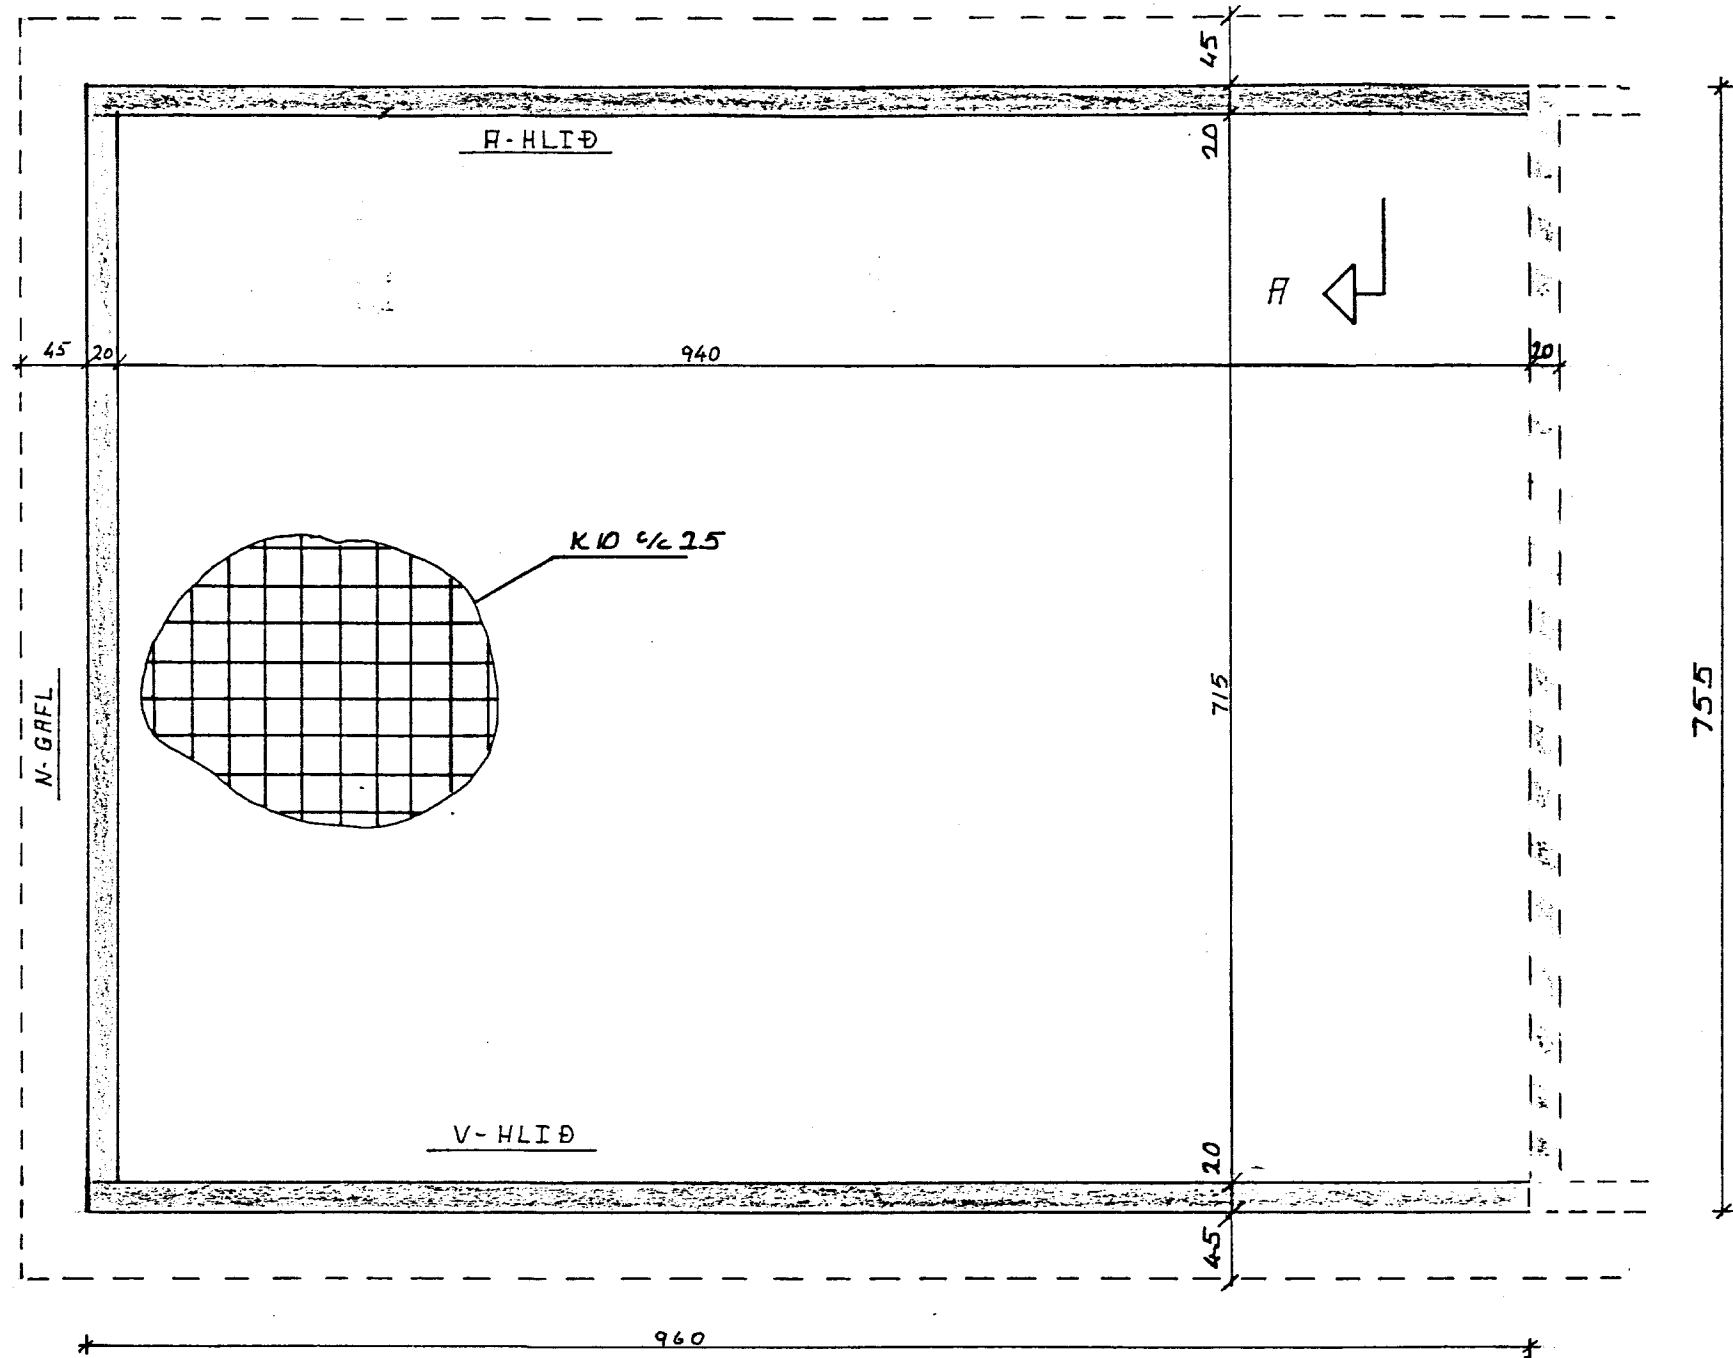

SNID A-A 1:10

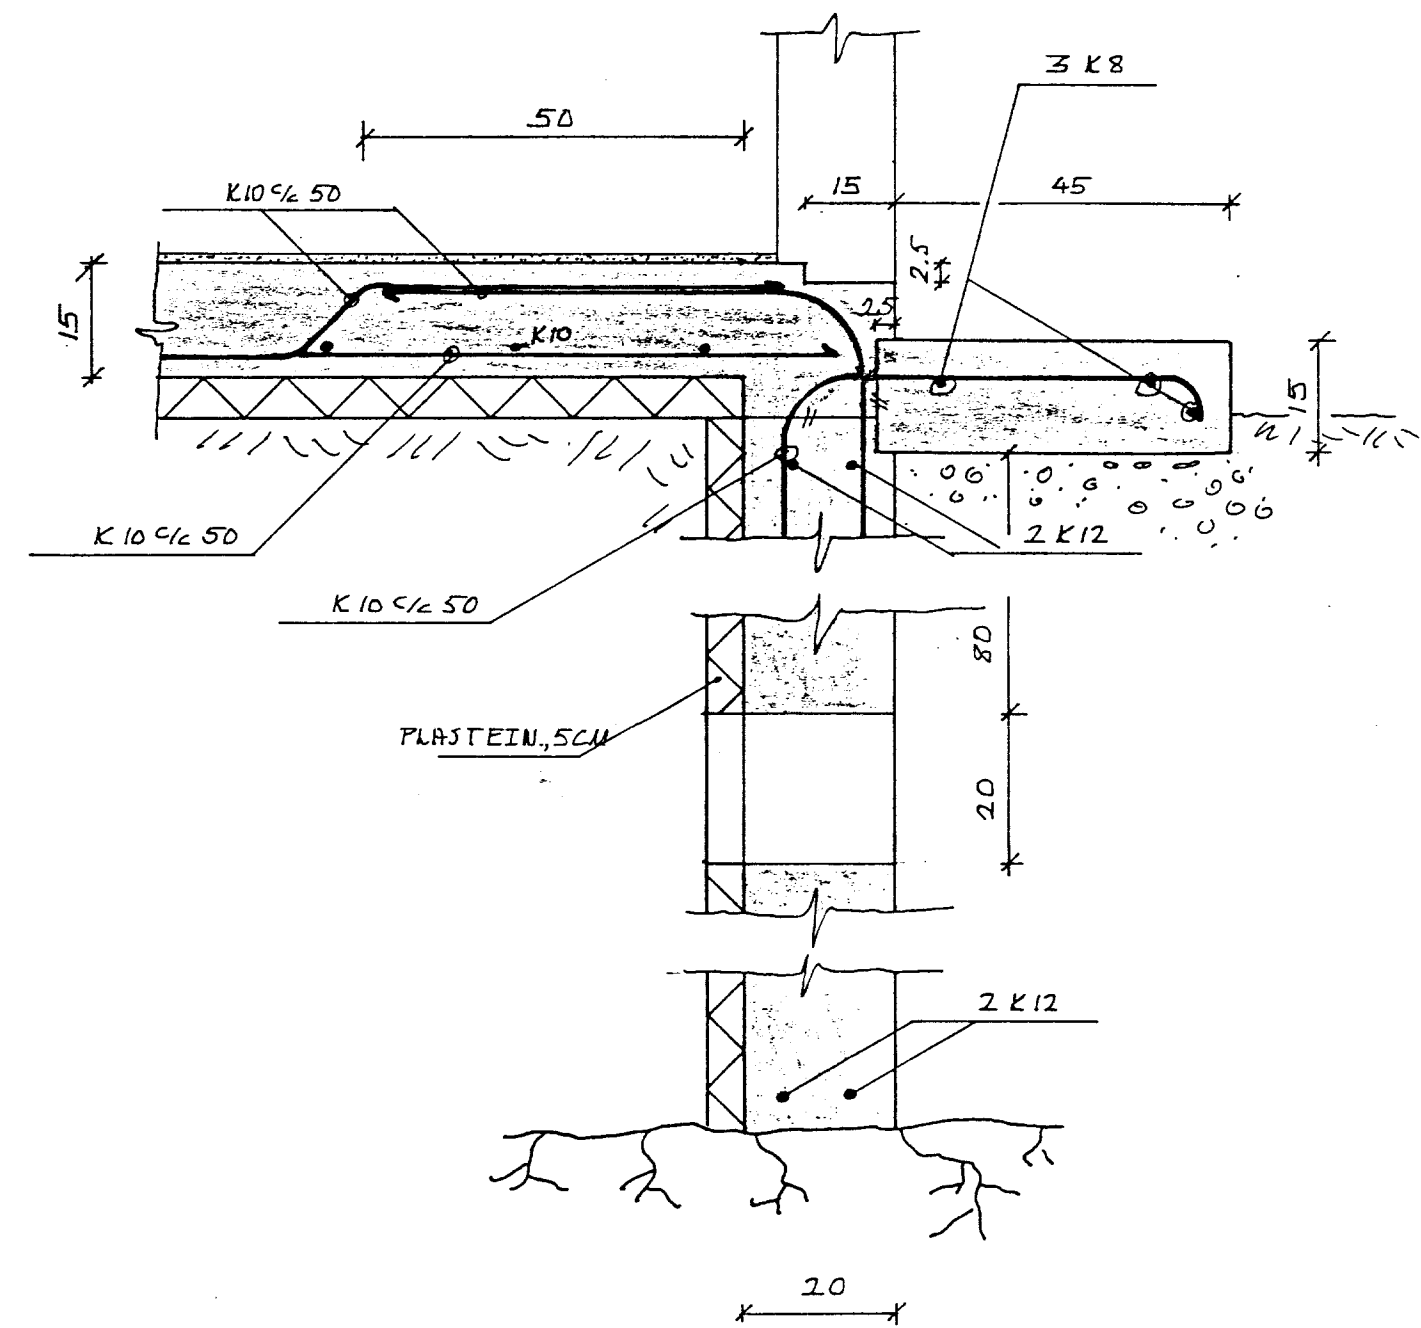

Stamp: 26/4/88
 Signature: *Alfmar Einarsson*

5-6564

72.5 m²

Alfmar Einarsson
 Lýsningarmennta

AFGREIÐSLUHÚS, VIÐBYGGING BRAUTARHOLTÍ, SKEIÐUM	
Mkv. 1:10 1:50	SÖKKULL, GÖLFPLATA GRUNNMÝND OG SNID
H: Friðberg Stefánur T: F.S.	
Nr. 6001 Dagz. 14.04.88	