
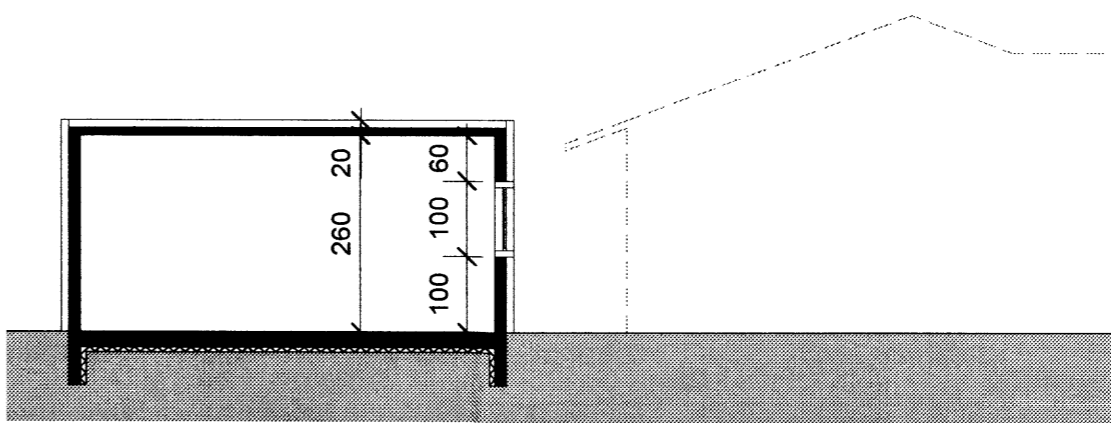
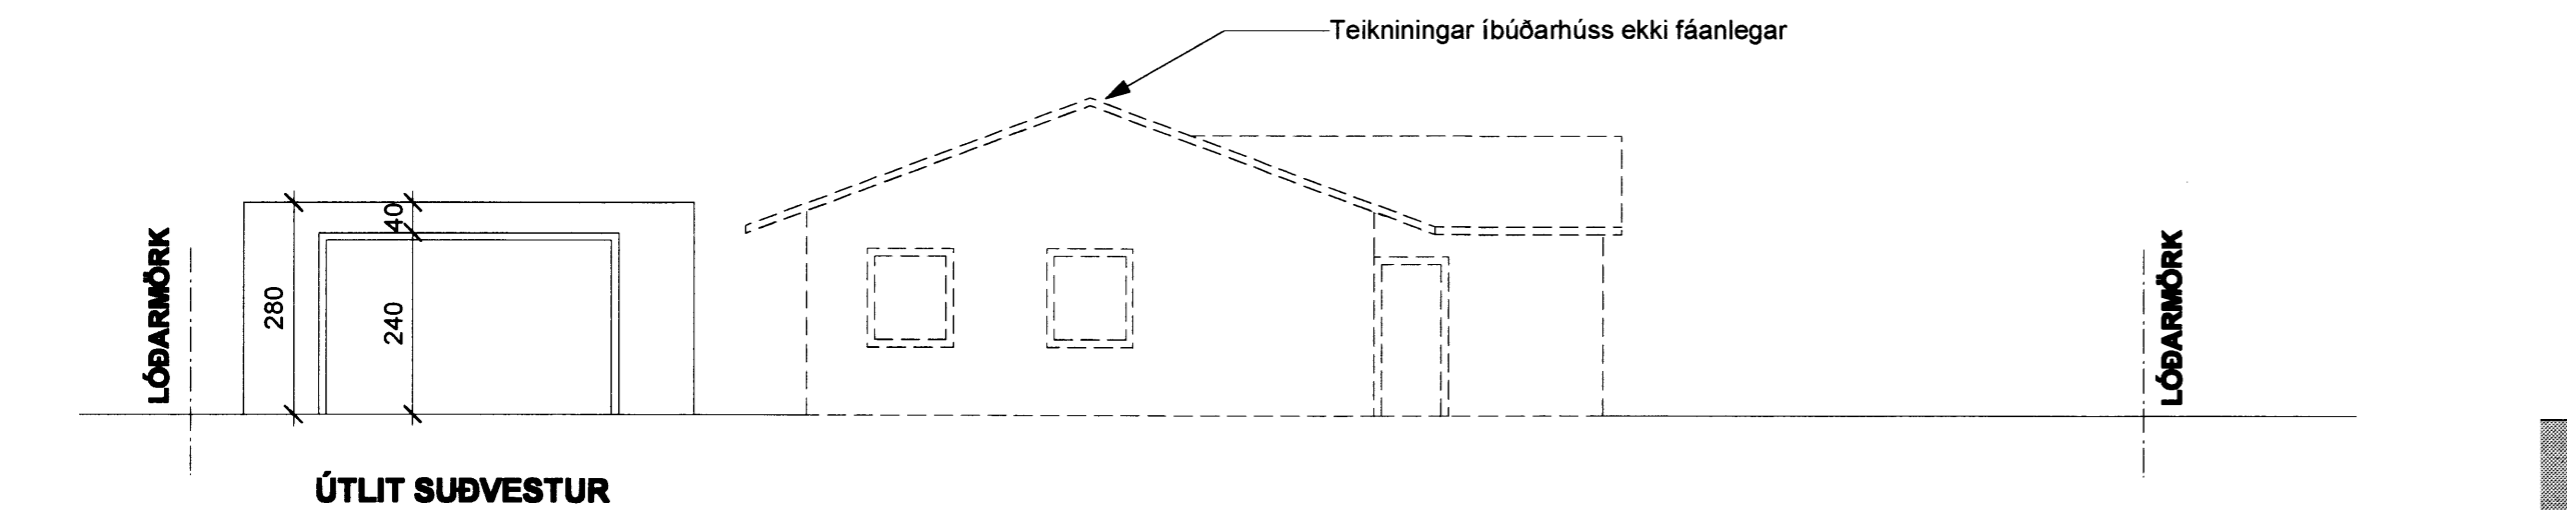
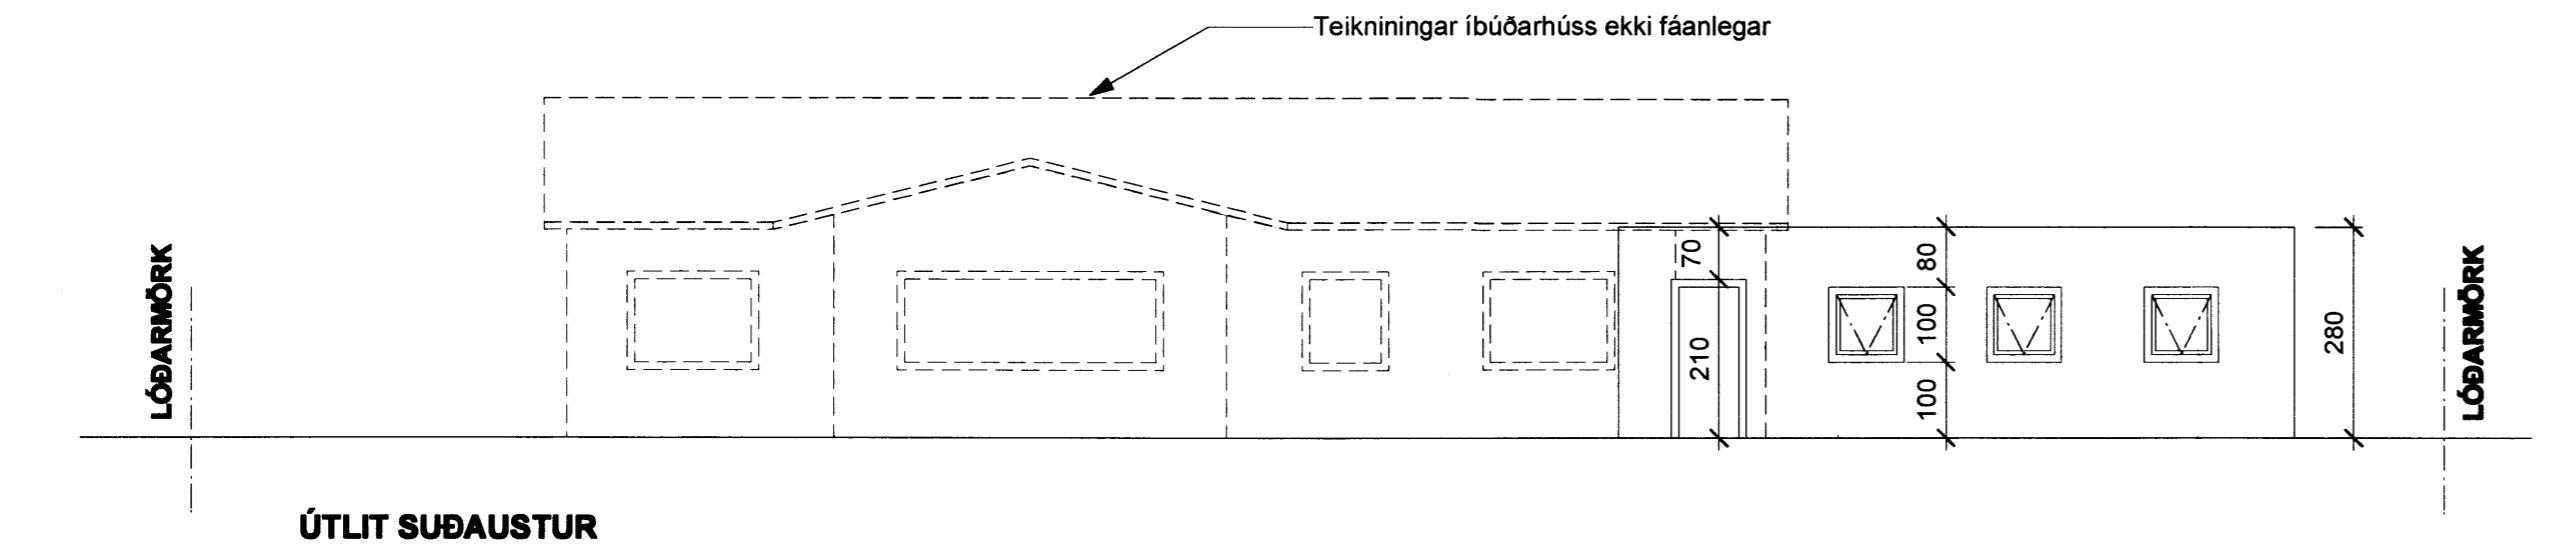
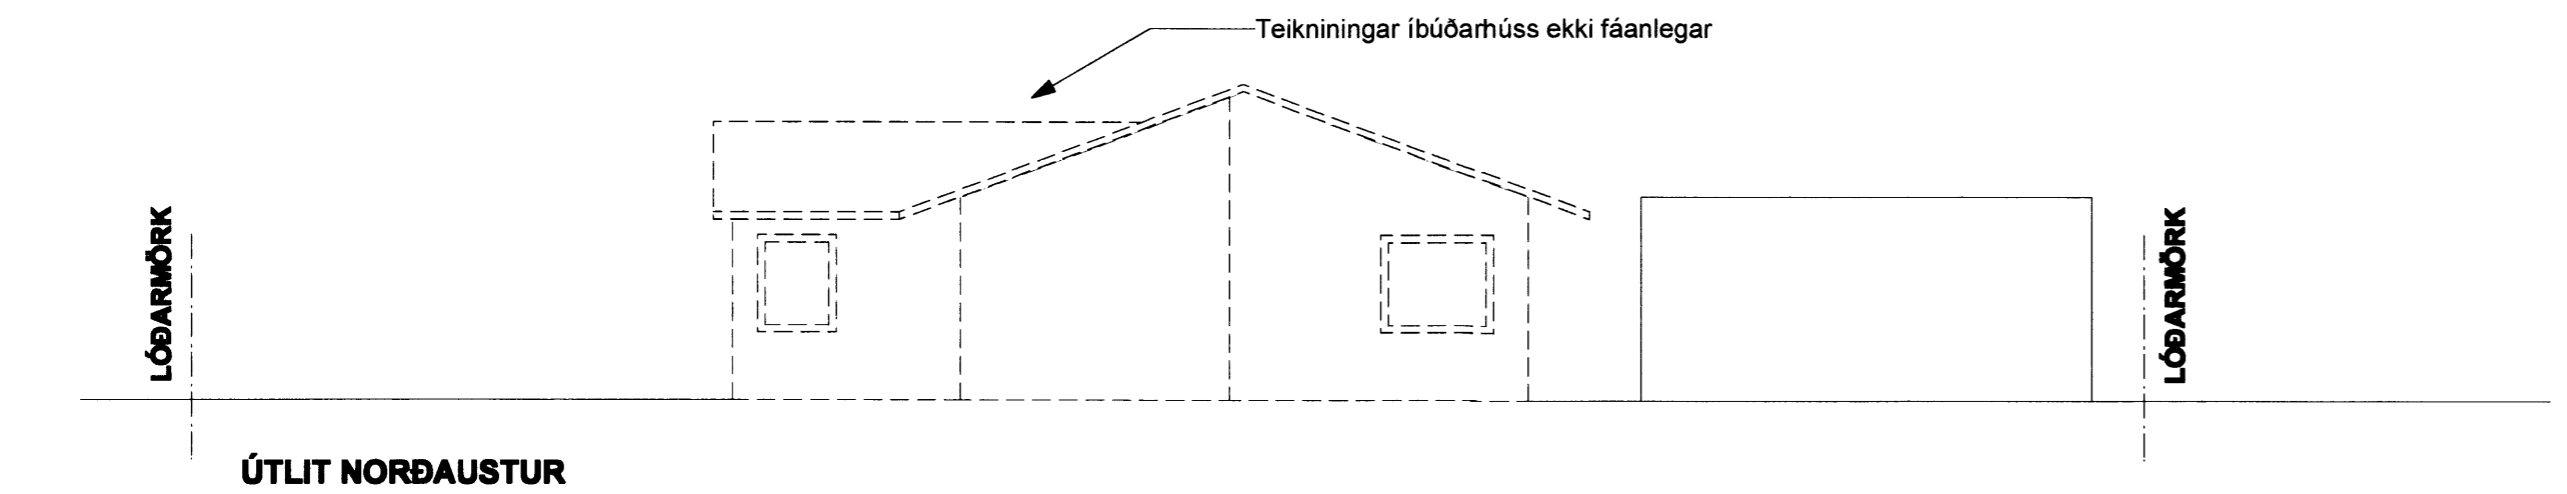


Samþykkt
 0.8 AUG. 2007
Einar Olafsson
 Byggingarfulltrúi uppsveita Árnessýslu

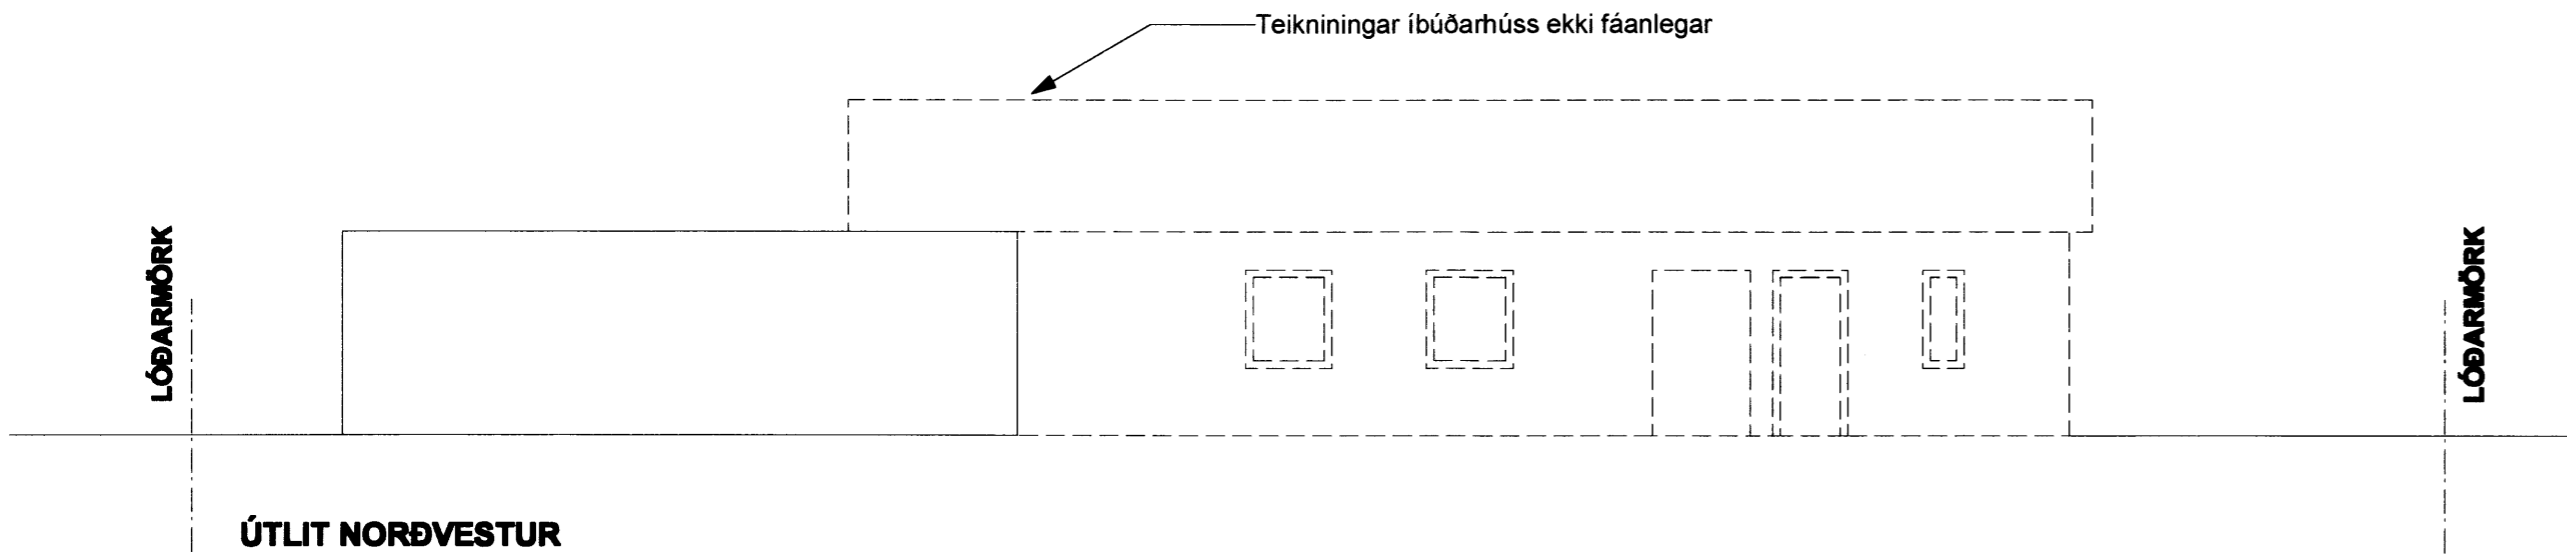

SNID A-A
 mkv. 1:100

Einar Olafsson

Aðaltekning

Landnúmer: 166452
 Staðgreinir: 27000080

Bygging bílskúrs
 Brautarholt 8
 Skeiða- og Gnúpverjahreppi

Breyting:
 Teikninganúmer: A.01.03

ÚTLIT/SNID
 Úgáfudagur: 20.07.2007

Mælikvarði: 1:100
 Verknúmer: 703

Teiknað: ss
 Yfirferð: eó

Breyting:
 Dagseting:

Skýring:
 Arkiteo: Laugavegi 163 - 103 Reykjavík - IS
 s. 534 3699 - f. 534 3699 - gsm. 696 3699
 nf. arkiteo@arkiteo.is - vf. www.arkiteo.is
 Einar Olafsson, kt. 010562-3419