

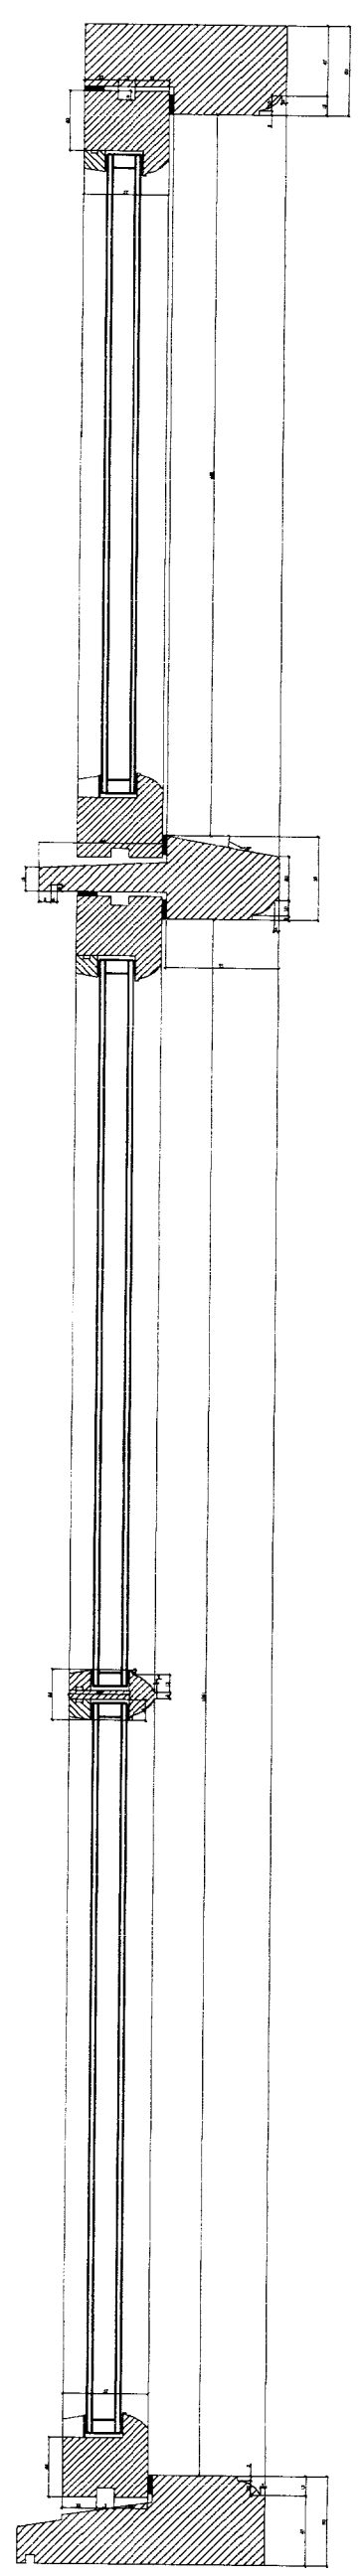


A SNID
100 1:10

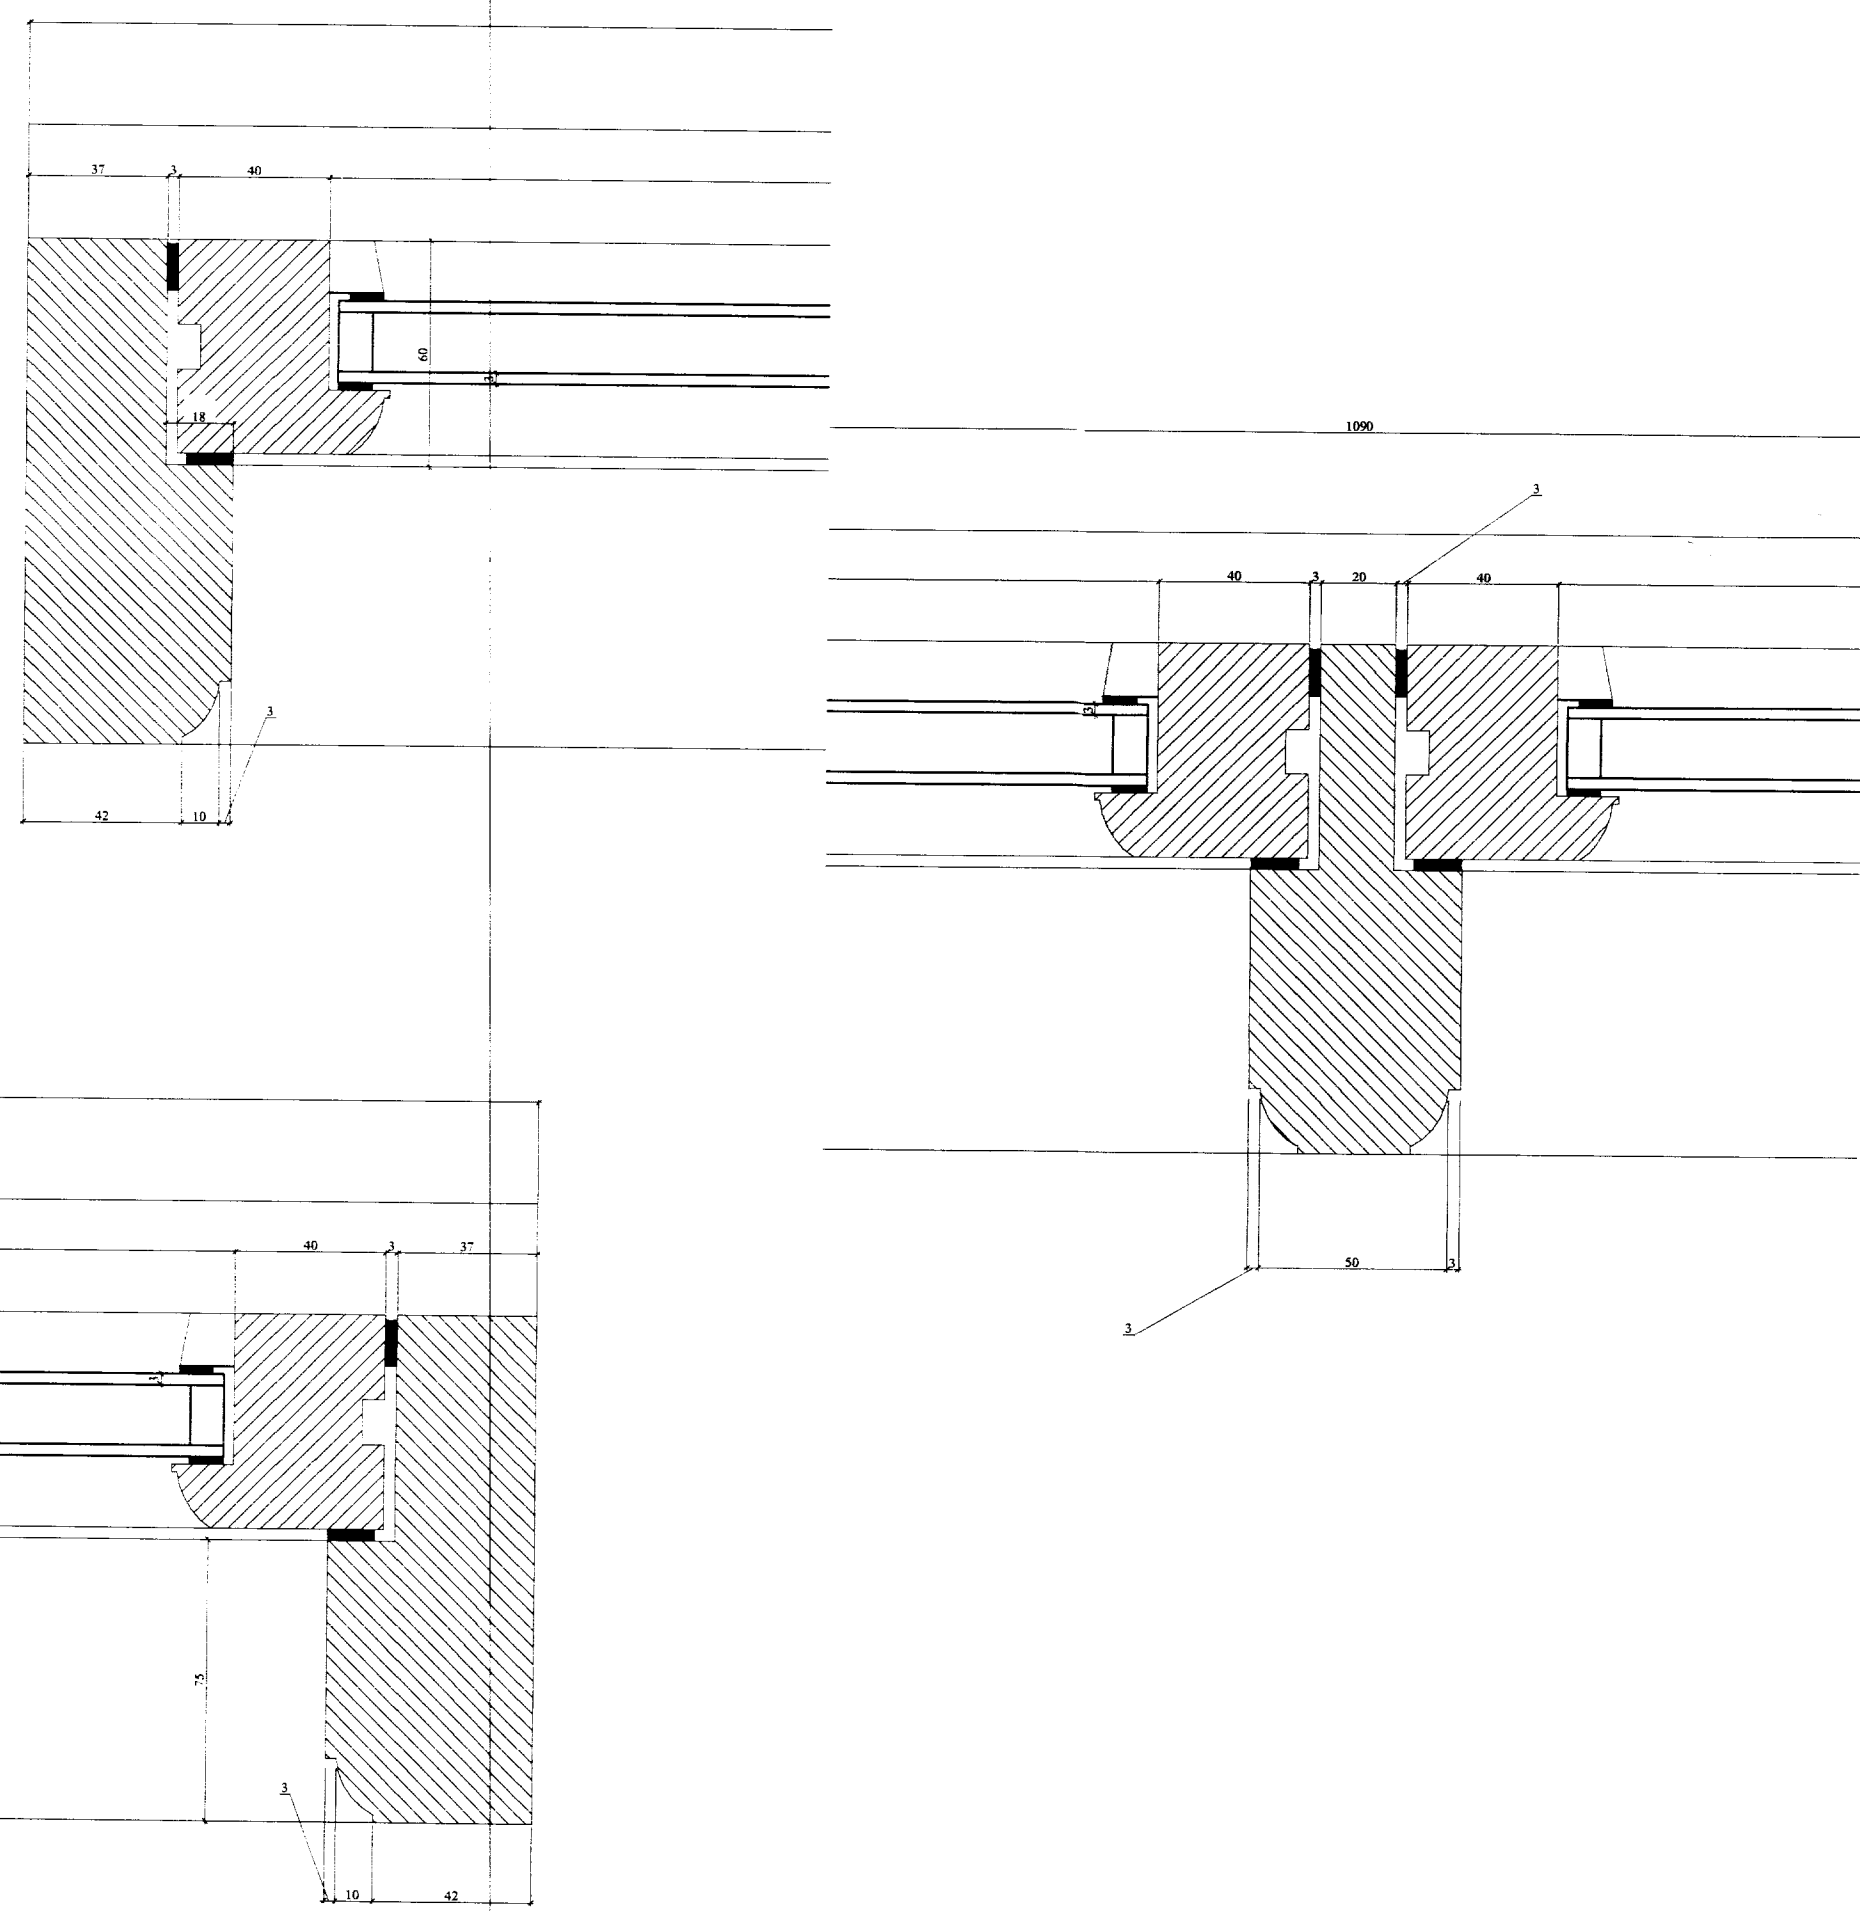

A SNID
000 1:10

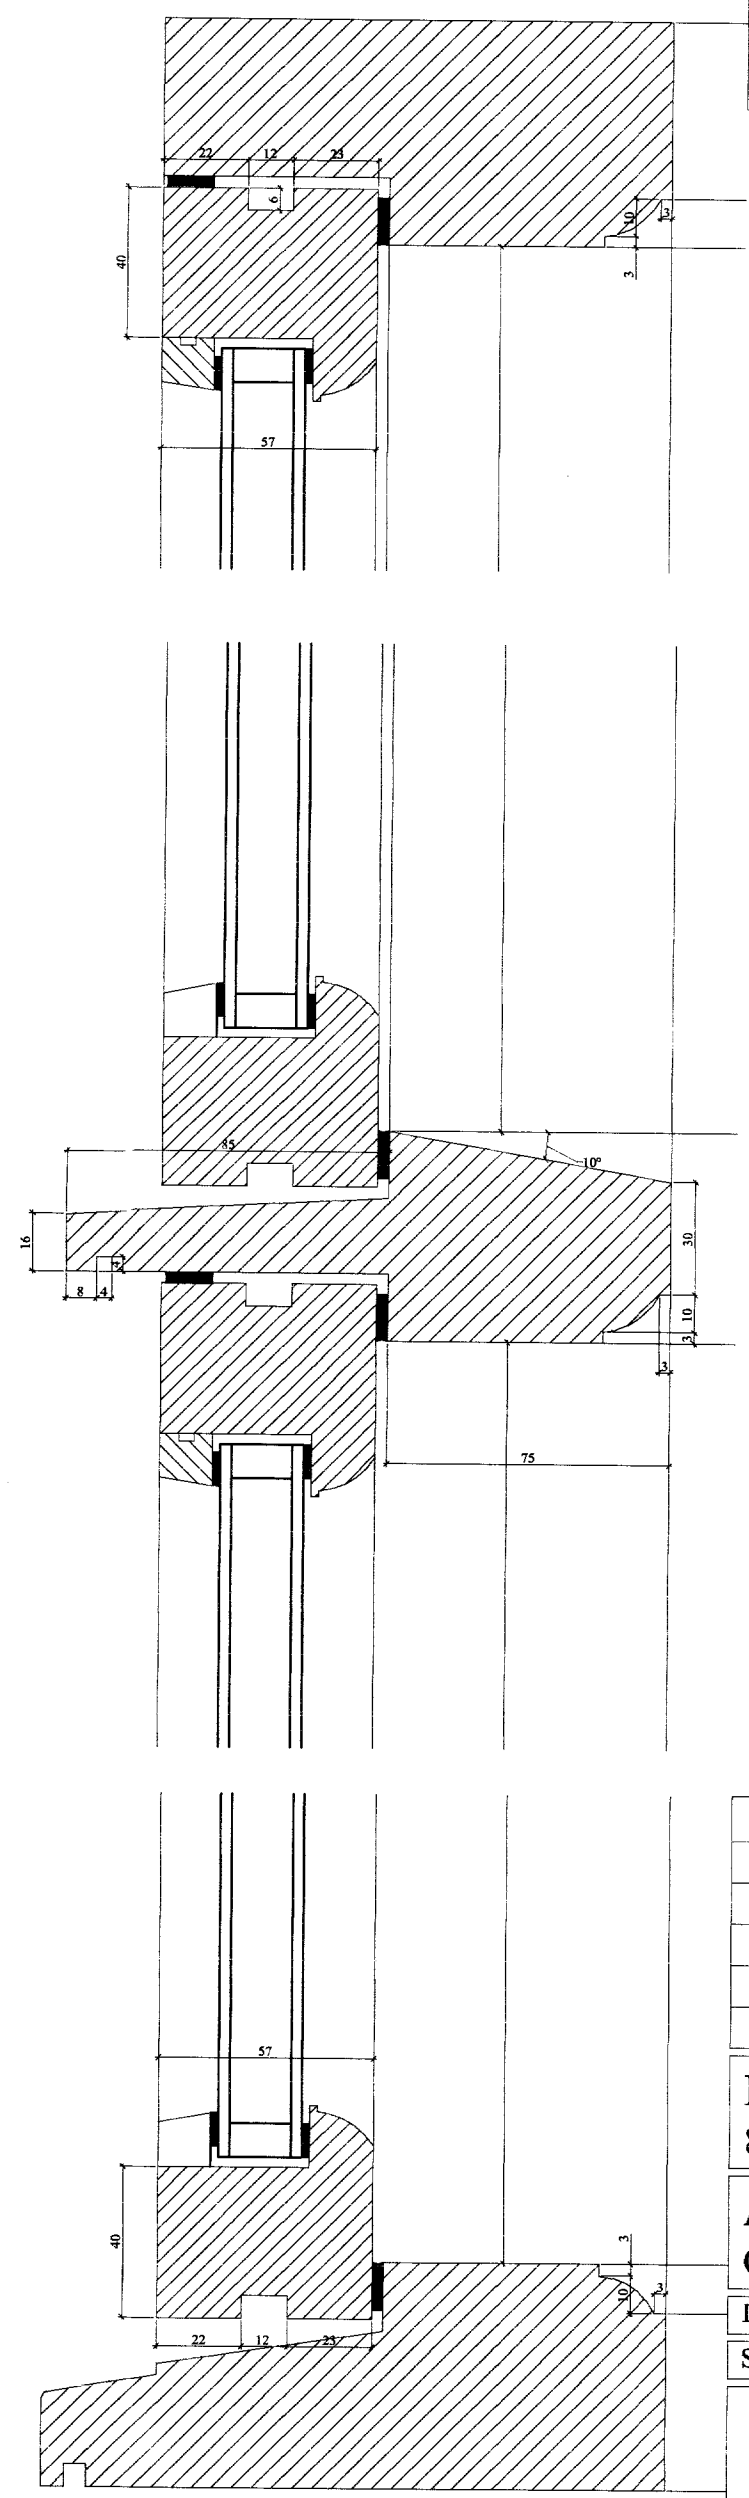

Br. nr.	Dags.	Af.	Breyting	Teikn nr.
Ⓐ	031003	GHJ	Bætt við gluggum á gafla	302
Ⓑ				
Ⓒ				
Ⓓ				
Ⓔ				

Brautarholtsskóli 801 Selfossi		Frumstærð: A2
Dags: 18.03.04	Mkv:	Hann: 'ORE
Samþ: <i>[Signature]</i>	020162-3099 V.nr: 03106	Teikn: 'ORE

VGS
VERKFRÆÐISTOFA
GUÐJÓNS P. SIGFÚSSONAR EHF.

AUSTURVEGI 42, 2.HÆÐ,
800 SELFOSSI
S: 482 2805, F: 482 3818
NETFANG: VGS@VGS.IS