

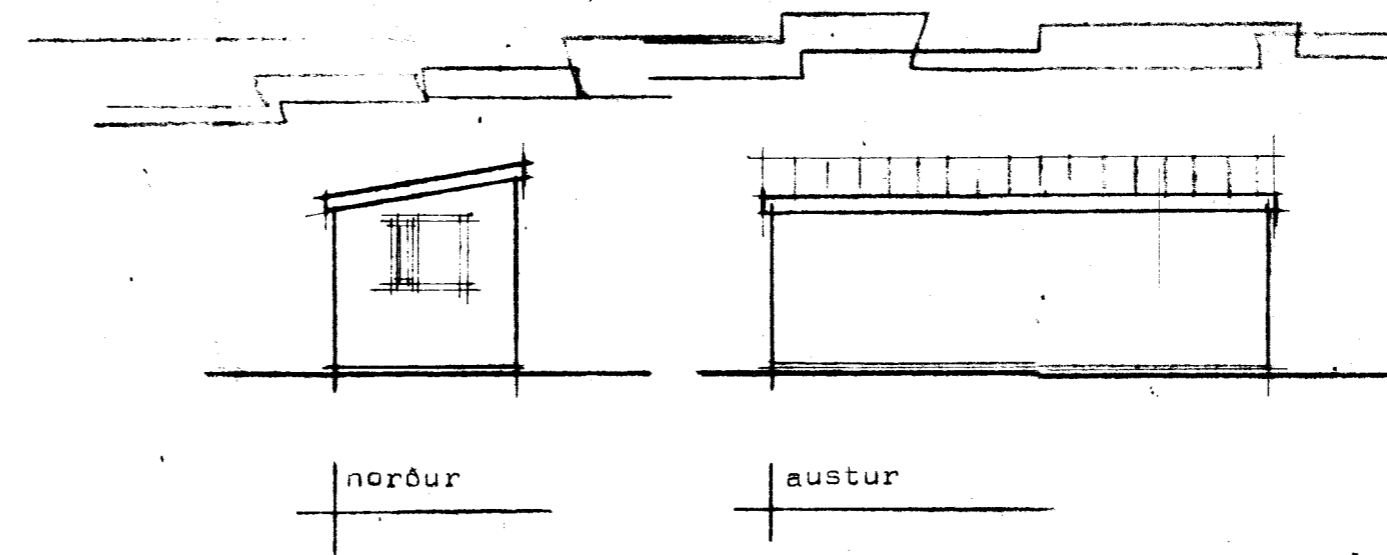
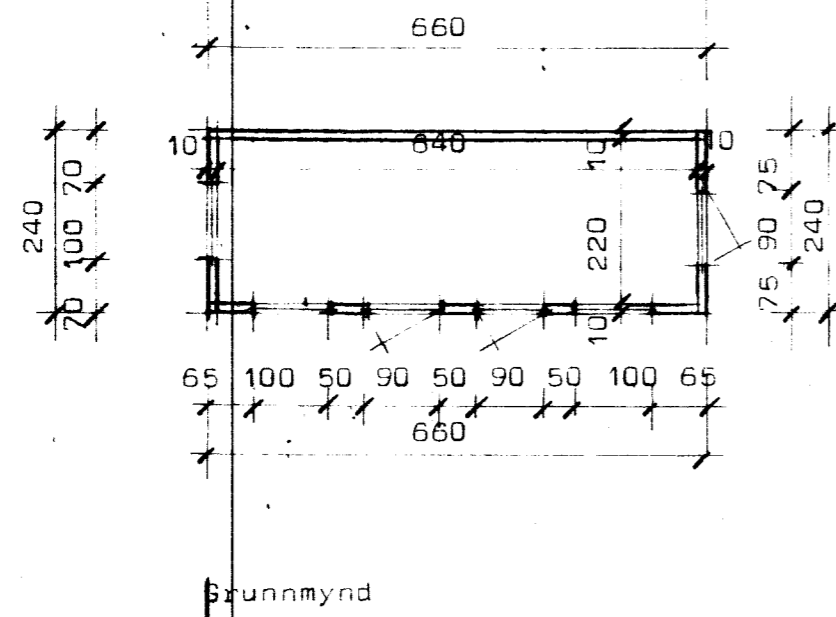
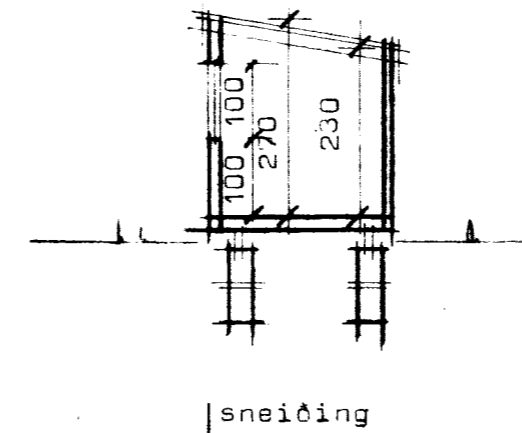


H. H. Þinnarson

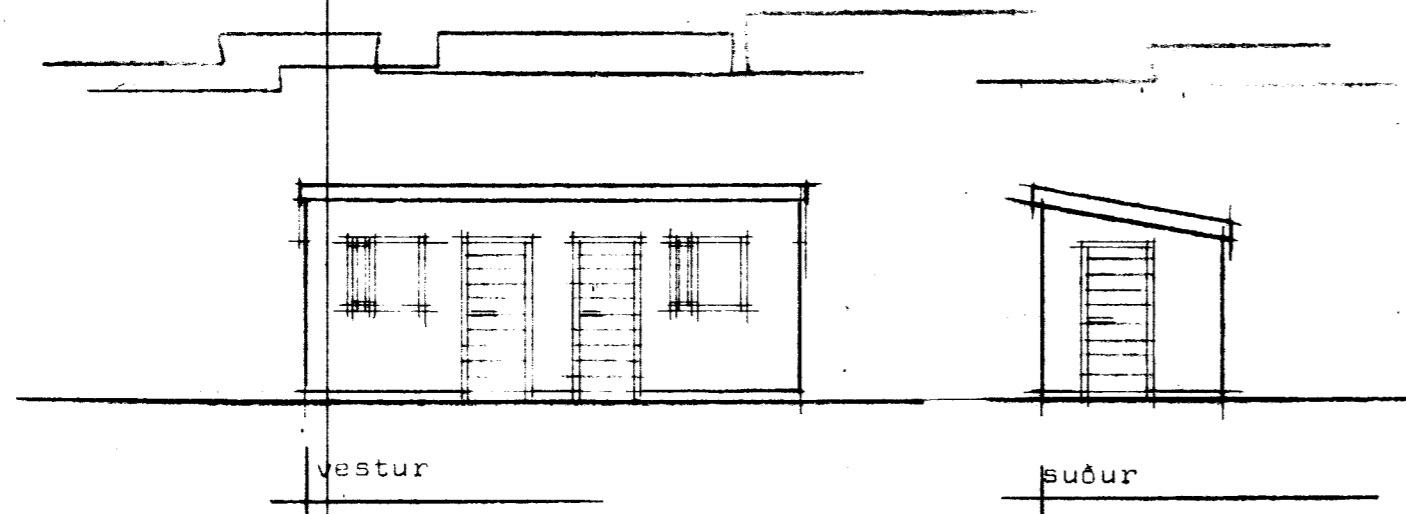

Flatarmál 16,34 m²
Rúmmál 39,60 m³

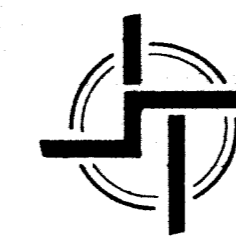

STADALHÚS

TEIKNISTOFA SÍÐUMULA 31 SÍMI: 813141 FAX: 813149

VERKEFNI Hundahús	DAGS. sept 94	VERK NR
Brjansstaðir Skeiðahreppi	MKV. 1:100	94-4
<i>[Signature]</i>	BR.	
	BLAD NR 4.01	