




AUSTUR

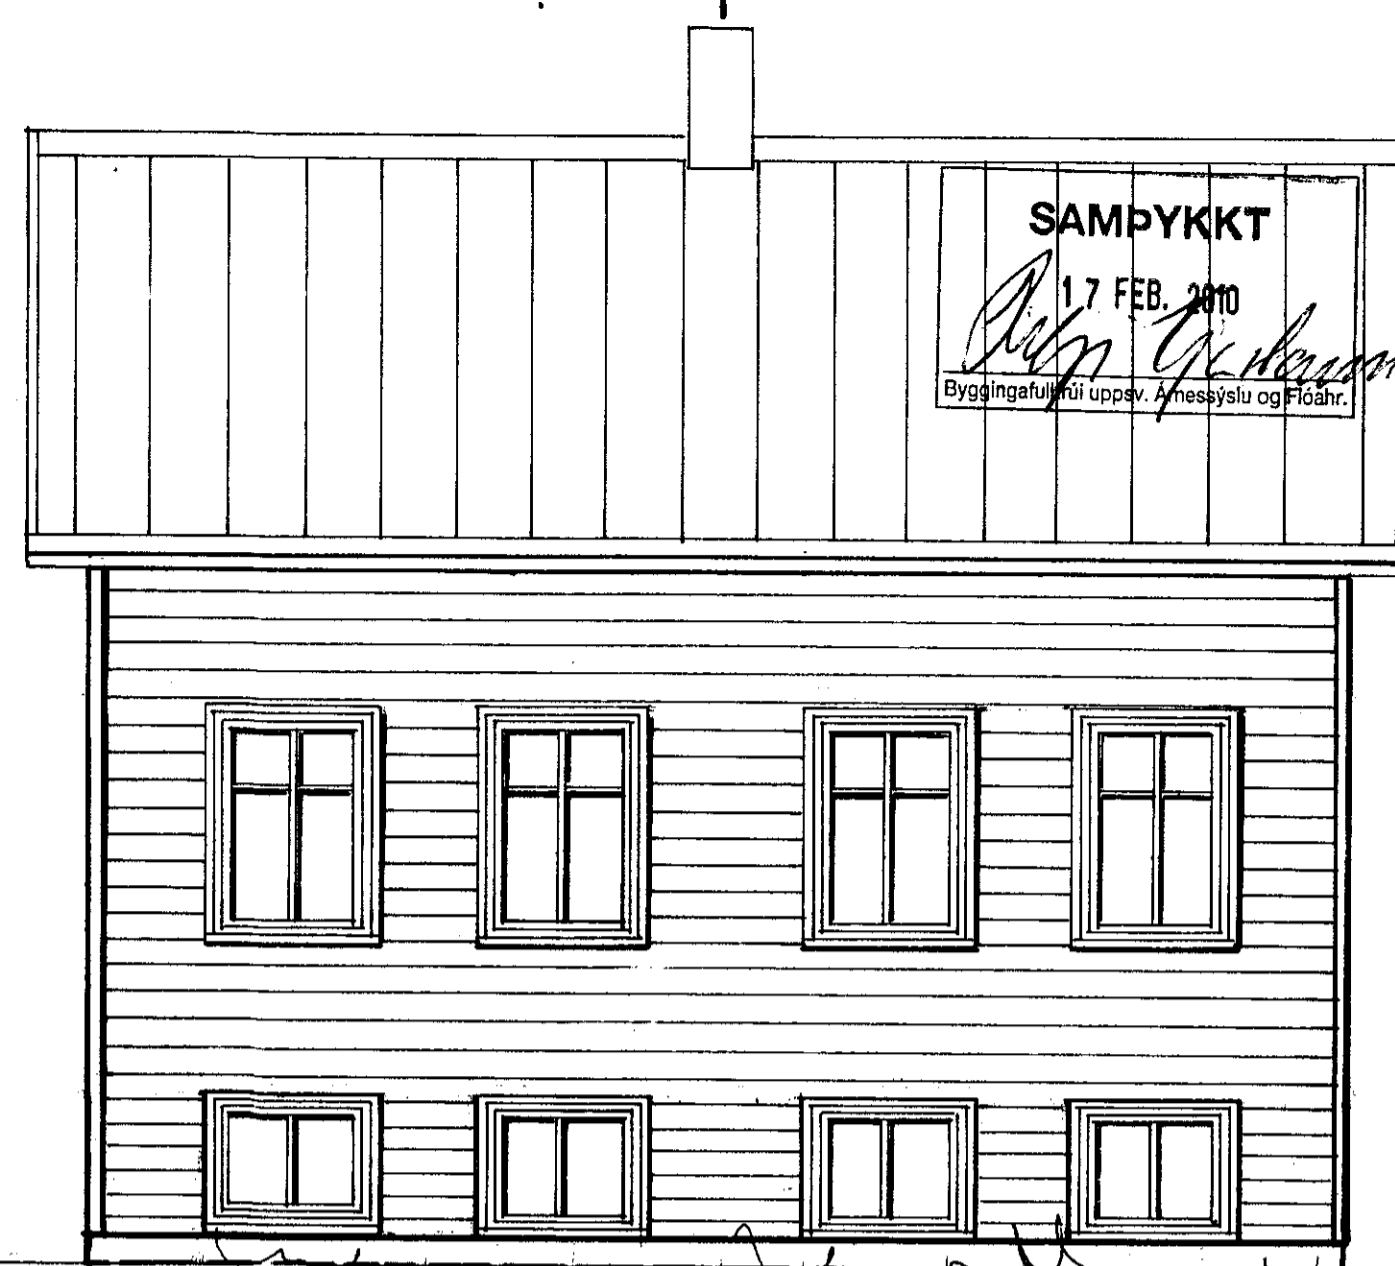

SUÐUR

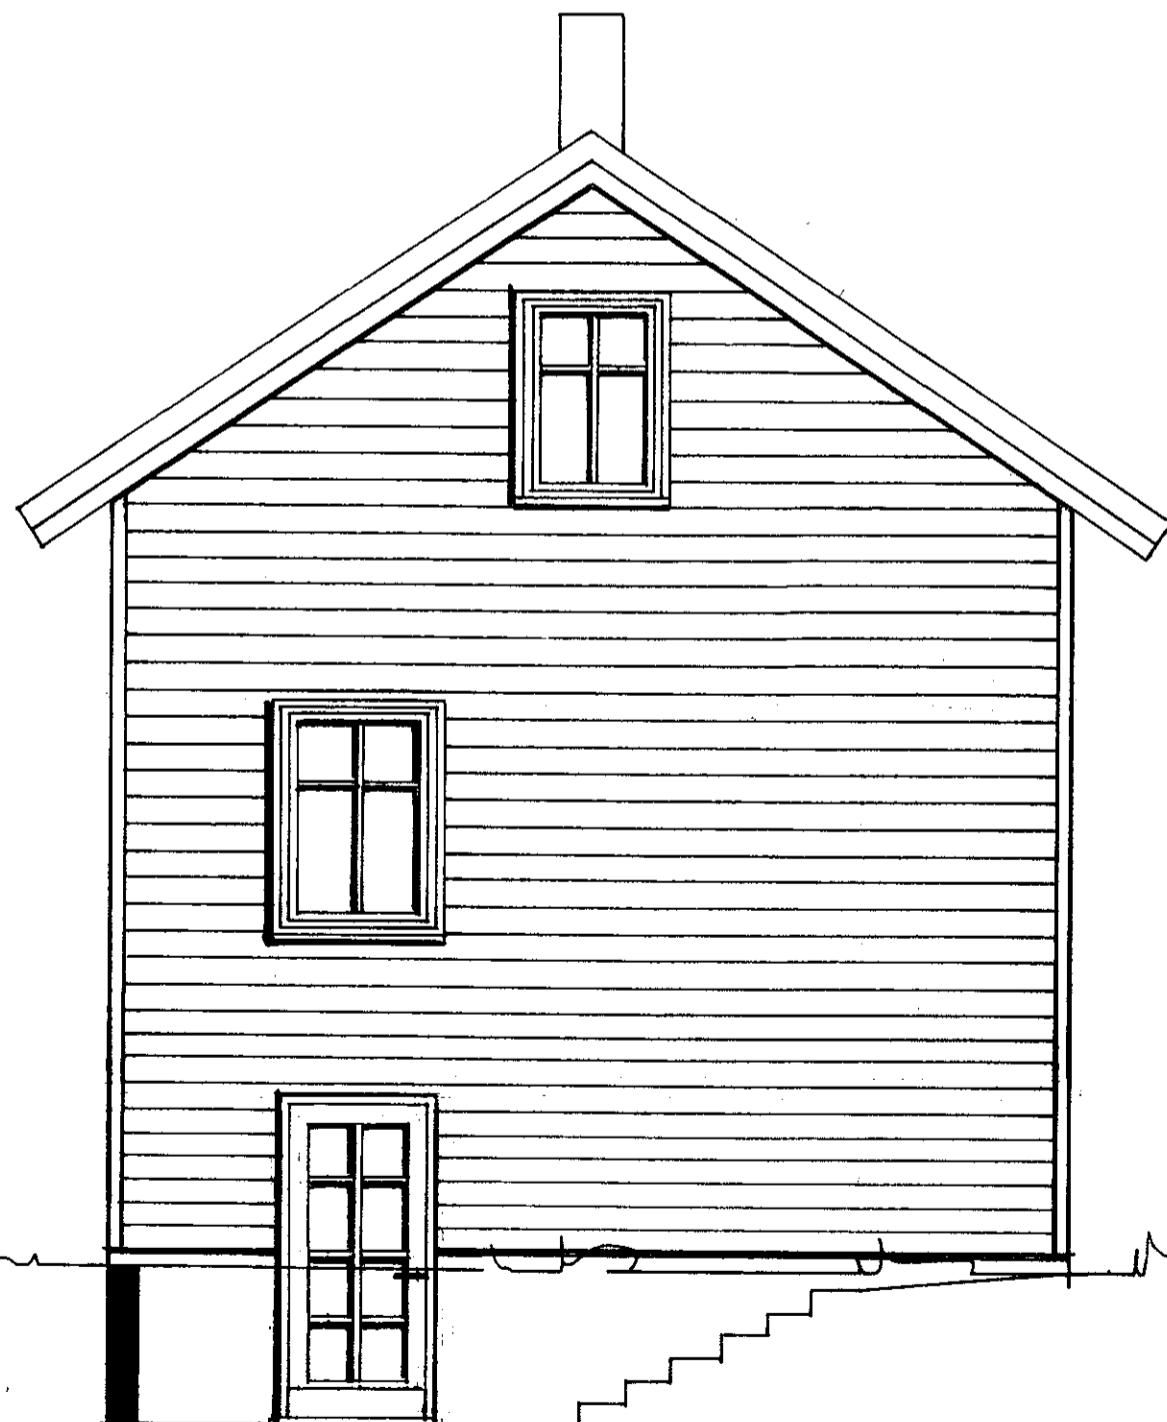

VESTUR

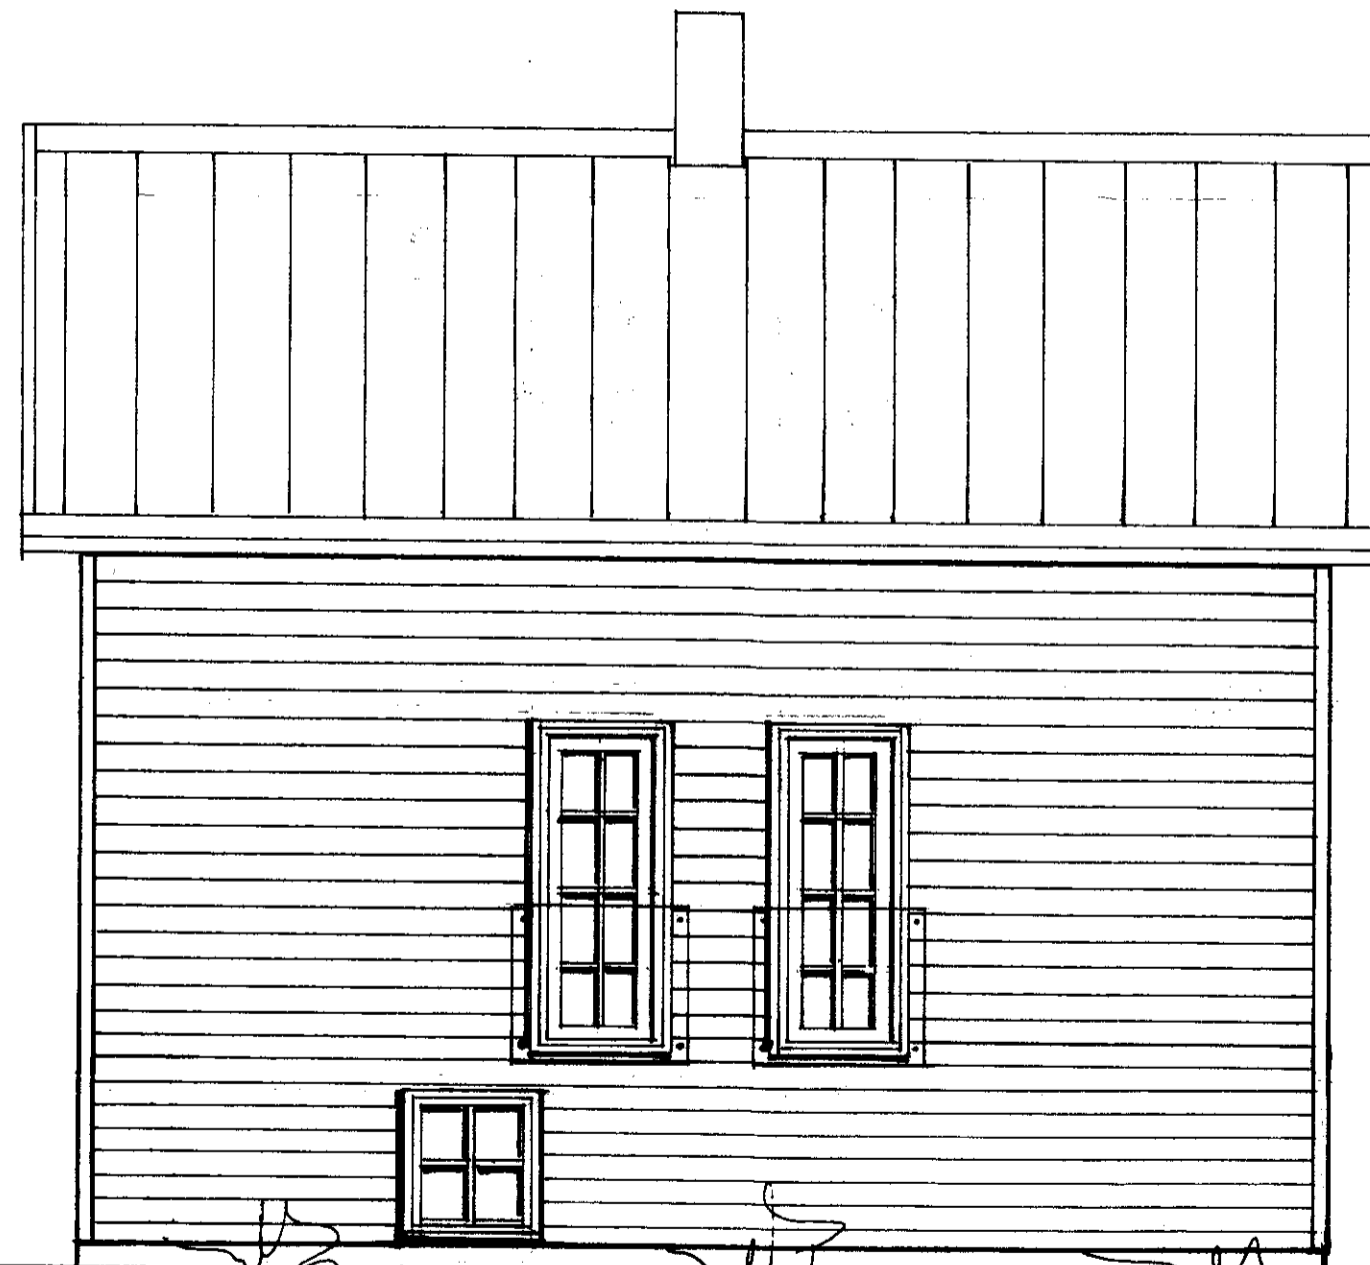

NORÐUR

2010-01-11
ÍBÚÐARHÚS (ENDURBÆTUR):
BRJÁNSSTÖÐUM, LÓÐ NR 1,
SKEIÐA- OG GNÚPVERJAHR.

2010-01-11

Jóhannes Pétursson 010448-3959 S - 567-5107
 Sigurður Sigurðsson 021146-2349 S - 566-6613 695-3002
 johp@isholf.is

ÚTLITSMYNDIR MKV. 1:50

ABS teiknistofa 566-6613, 567-5107. Nr. 3