



BYGGINGARFRÓU
 Gausp. 3/6 '92
 Hinnar Linnarson

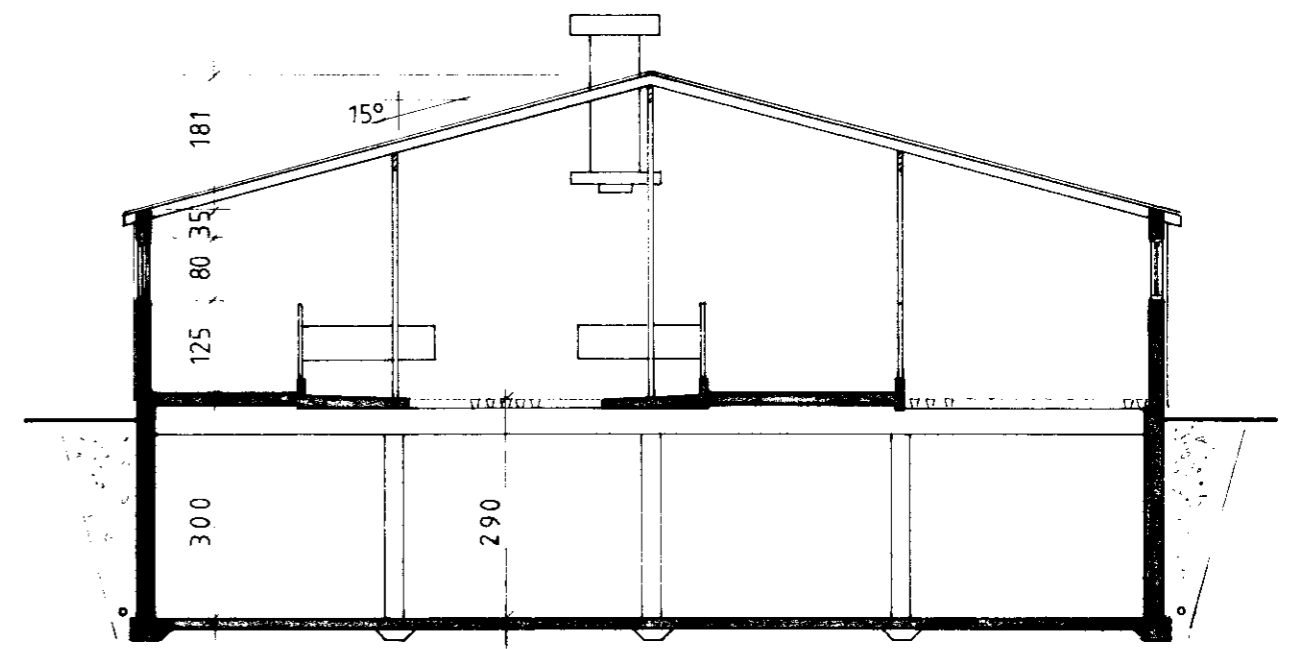


Snid A-A

Grunnmynd

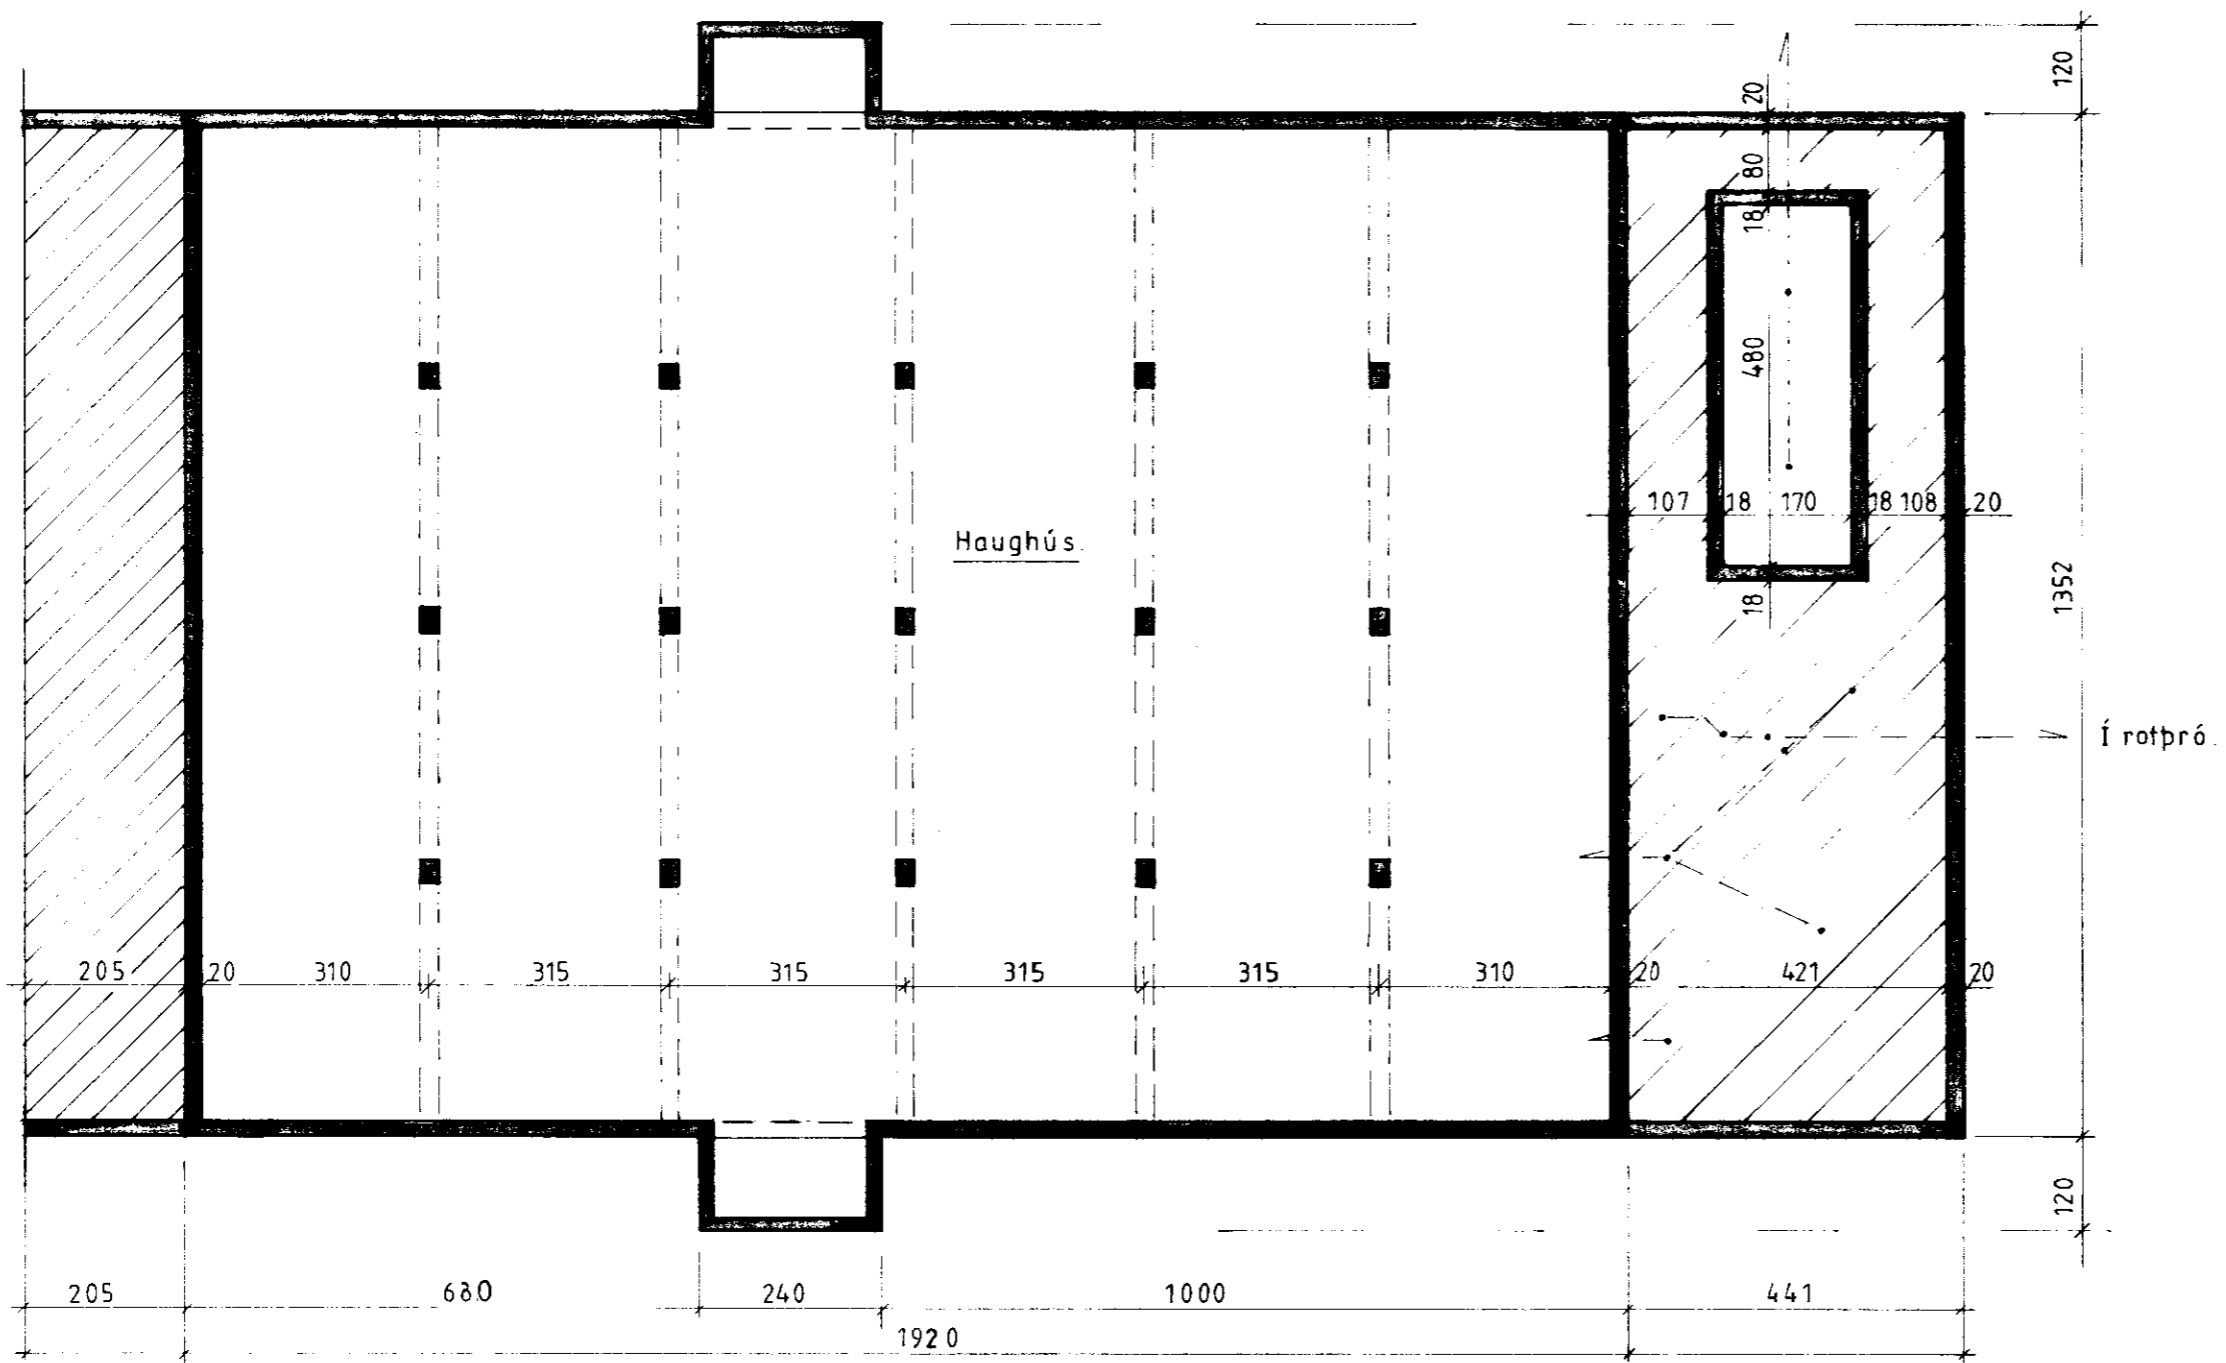

Kjallari

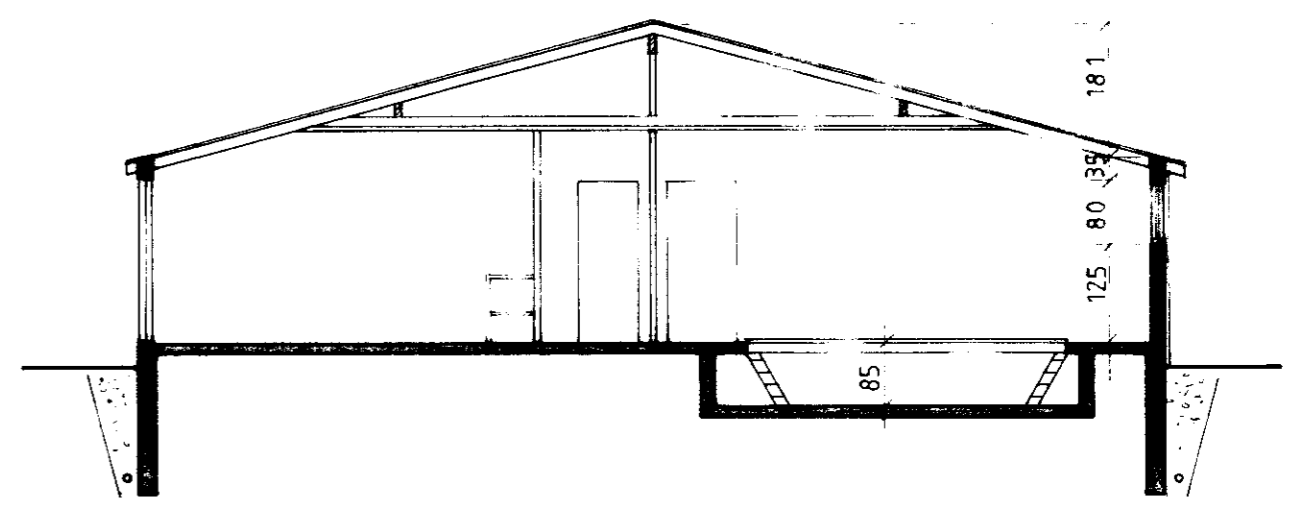

Snid B-B

BYGGINGAÞJÓNUSTA BÚNAÐARFÉLAGS ÍSLANDS
 BÆNDAHÖLLINNI, 107 REYKJAVÍK, S: 91 - 19200
 Eystra Geldingaholt, Gnúperjehr. Ár.
 Fjós úr steinsteypu, klætt stáli.
 Grunnmynd, kjallari og snid.

TEIKNING NR. 0138-10
 BLAD NR. 1 af 8
 MÆLIKVARDI 1:100
 DAGSETNING 14/08/1991
 HANNAÐ M.S. TEIKNAD

M. Linnarson