




Hlidarveggir

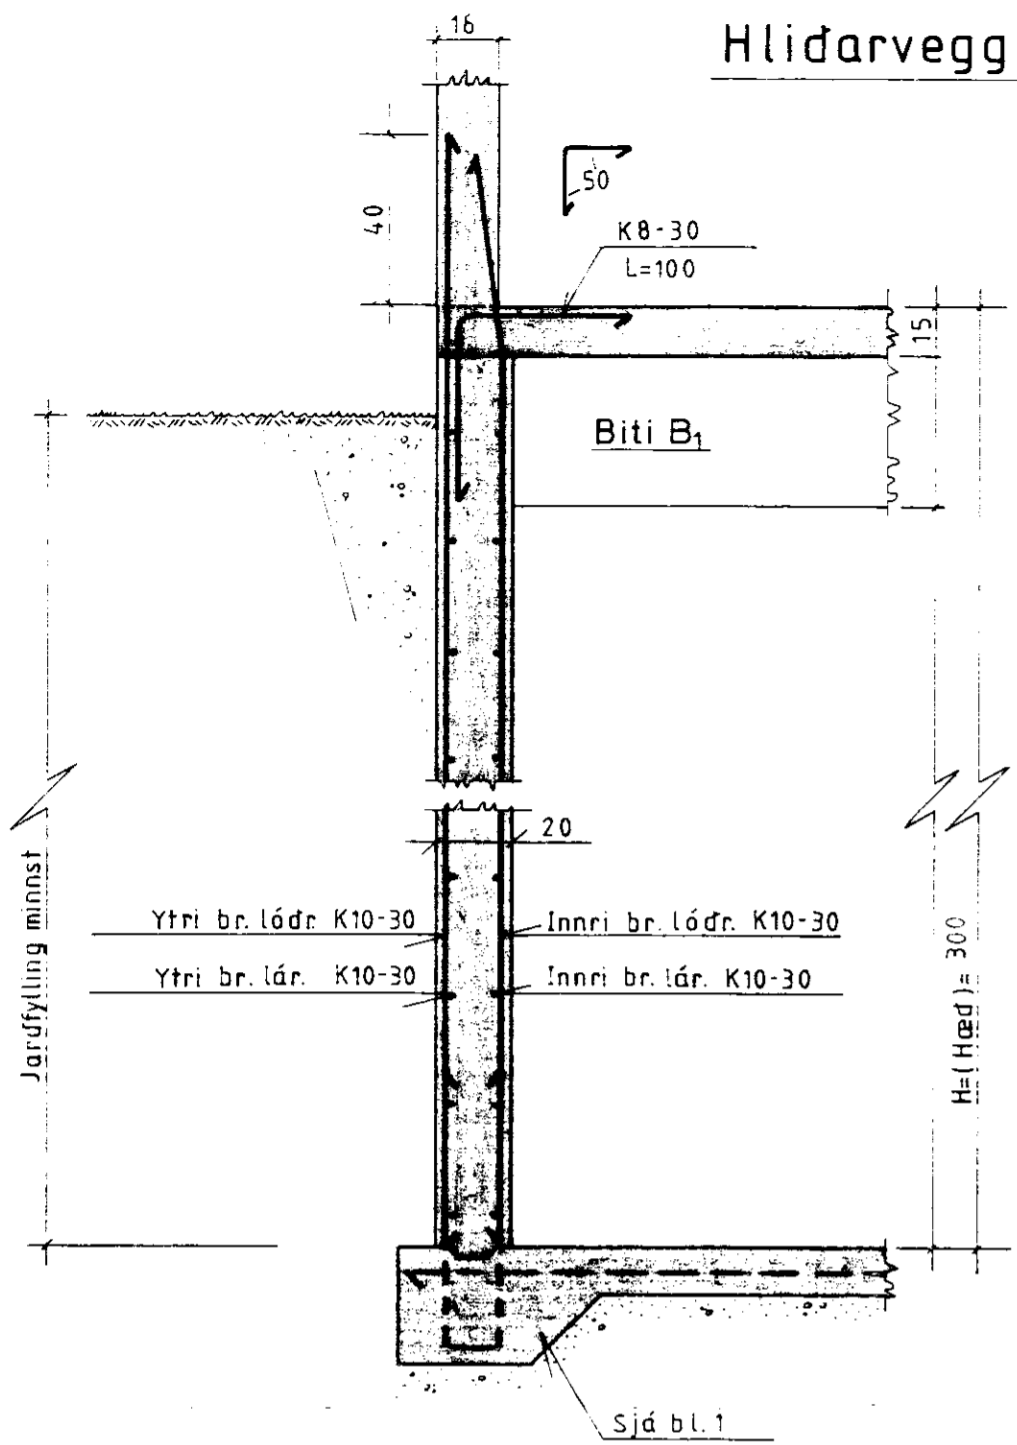


Snid V₁-V₁
M=1:20

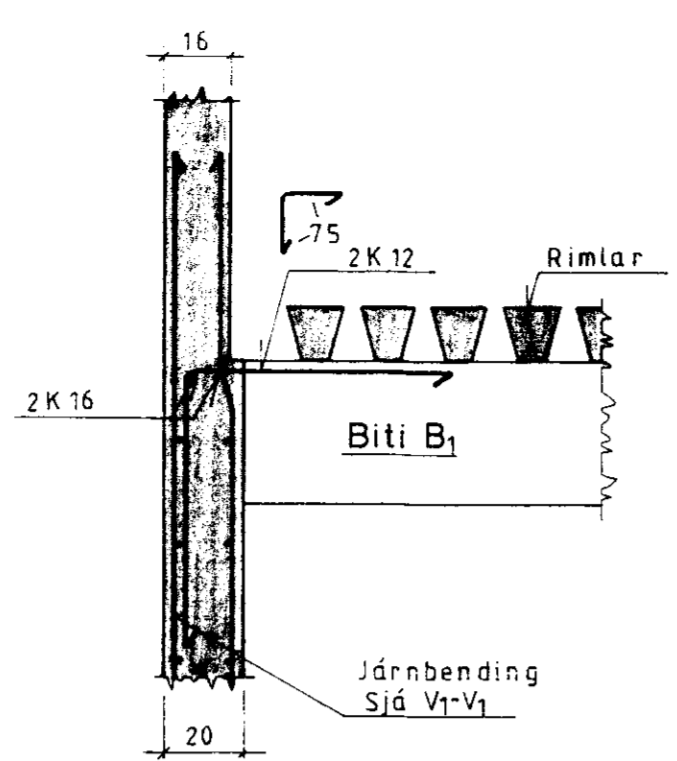

Snid V₂-V₂
M=1:20

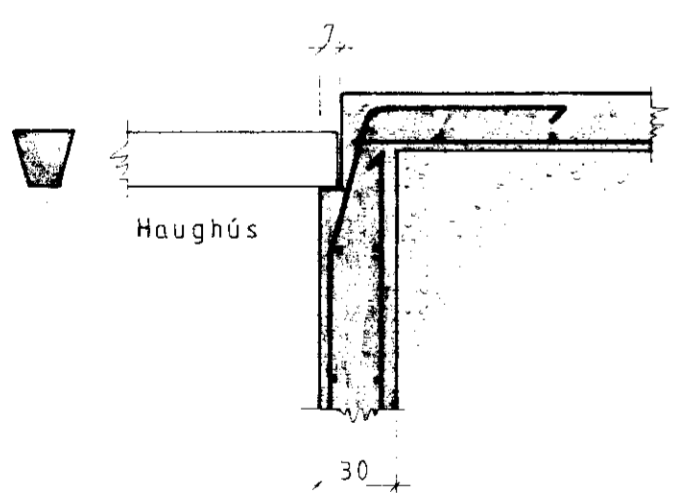

Snid V₃-V₃
M=1:20

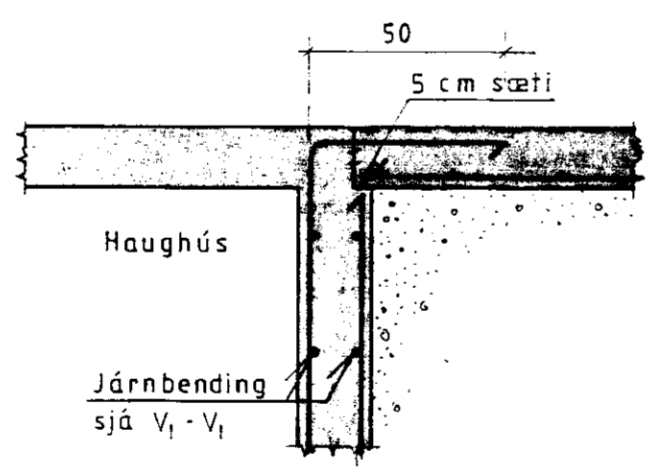

Snid V₃-V₃
M=1:20

Horn
Lárétt snid M=1:20

