

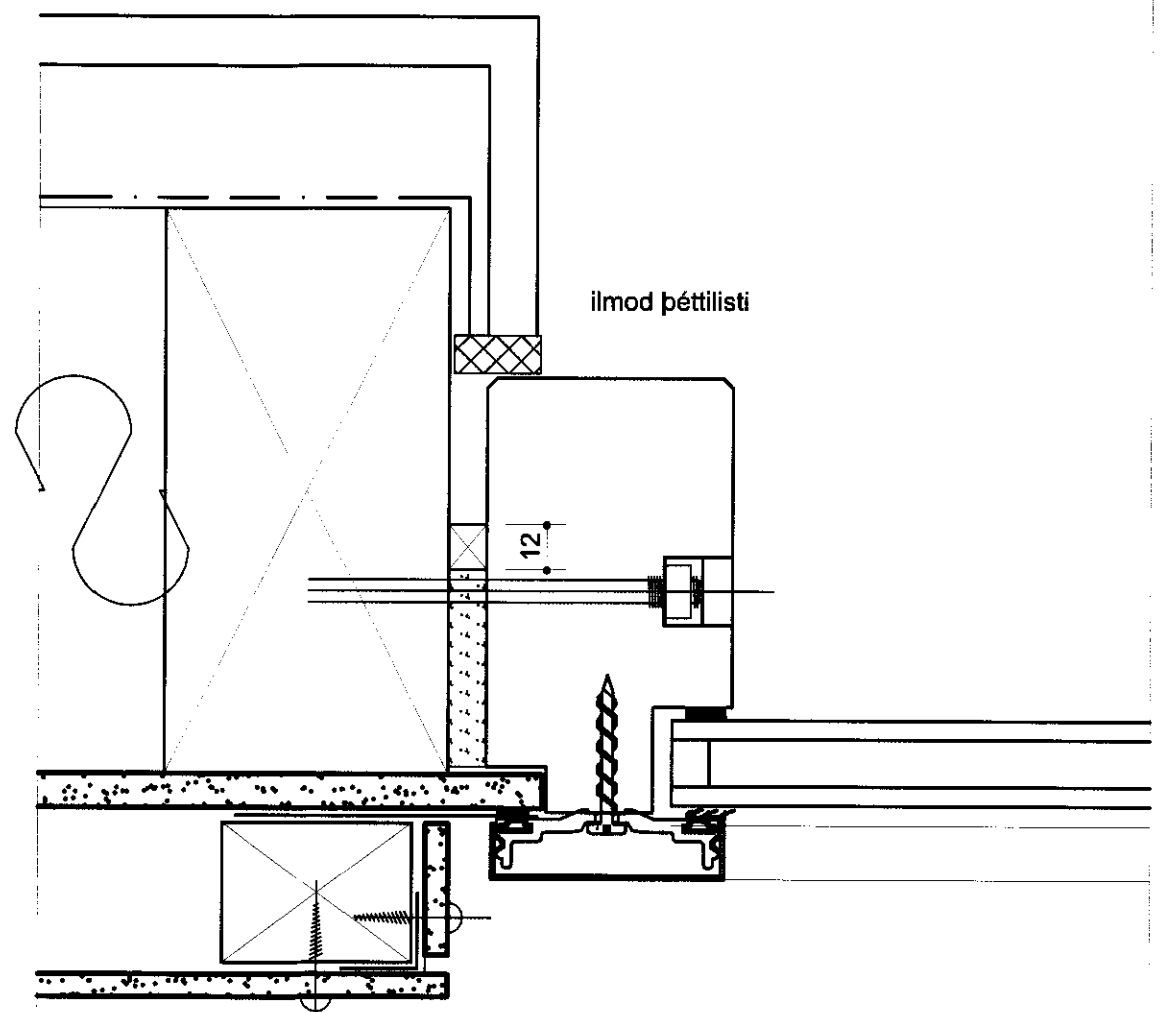


D8
mkv. 1/5

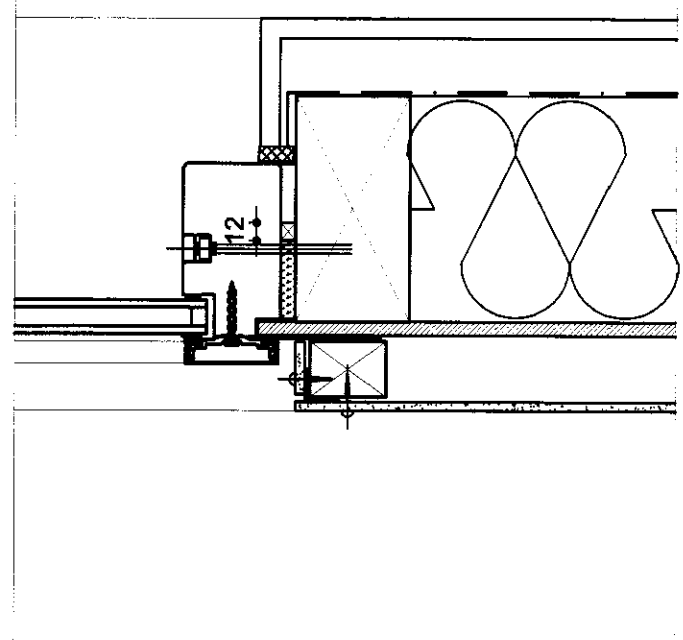


mkv. 1/2

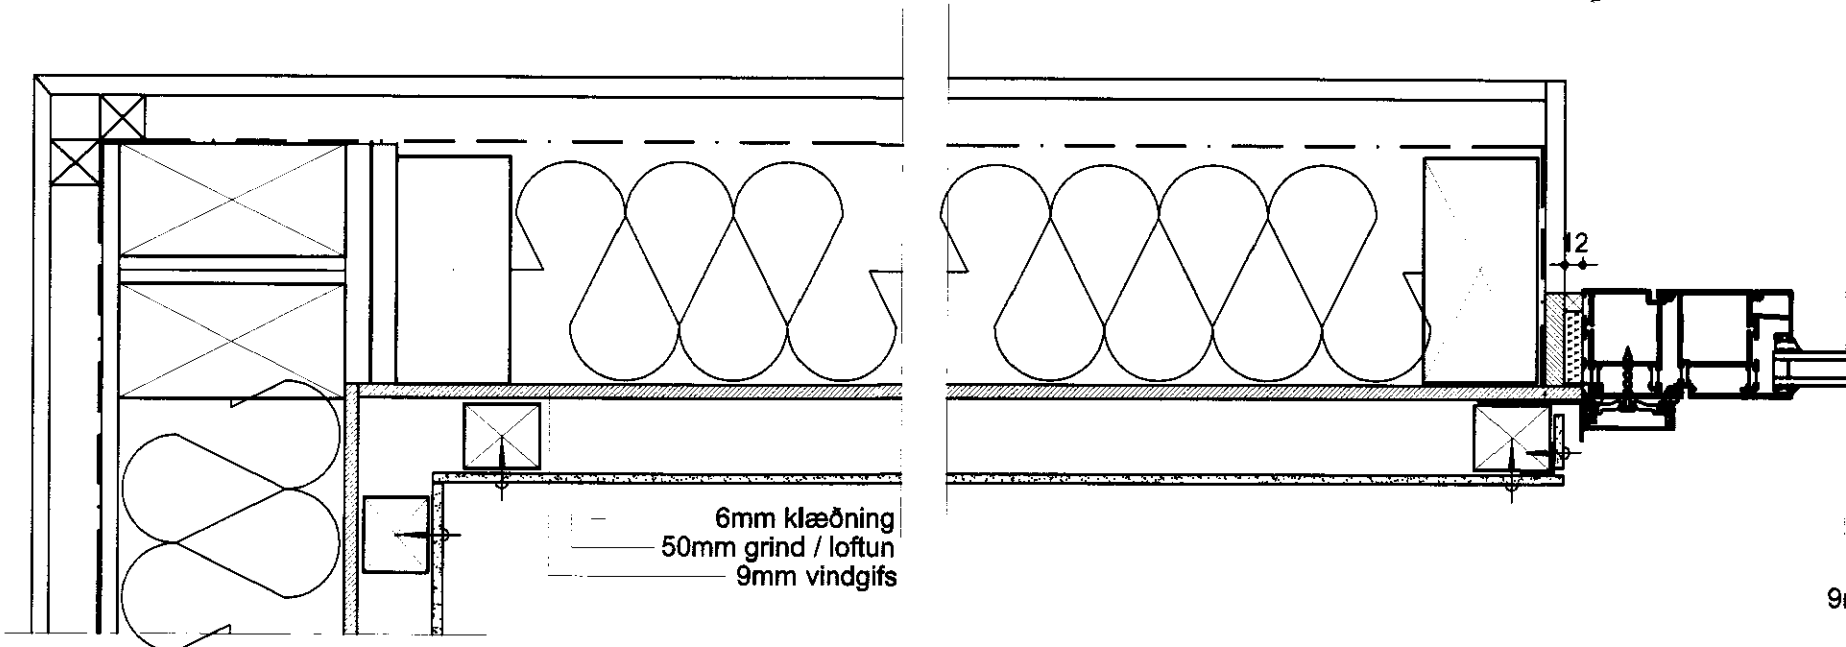

D9
mkv. 1/5

FRÁGANGUR ÚTVEGGIR

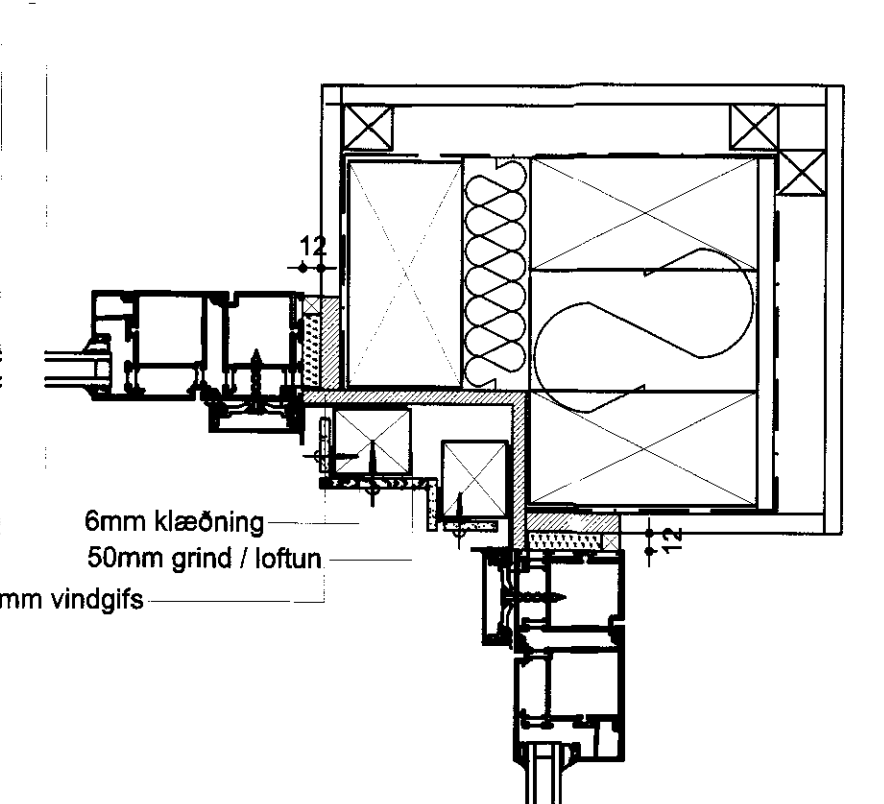

D10
mkv. 1/5

ATELIER ARKITEKTA
 Björn Skaptason, arkitekt FAI
 27.05.61-2259
 Hildur Bjarnadóttir, arkitekt FAI
 20.03.62-6409
 Suðurlandbraut 6, sími/fax 5686680



IBÚÐARHÚS

LANDI E-GELDINGAHOLTS

SÉRHLUTATEIKNING

mkv.1/5 dags.01.12.99 tnr.05

[Handwritten signature]

Öll mál staðfærast áður en framkvæmdir hefjast, ósamræmi / teikningum tilkynnist arkitekt strax, öll vafaatriði skal bera undir arkitekt.