




Norðausturgafi Mkv. 150

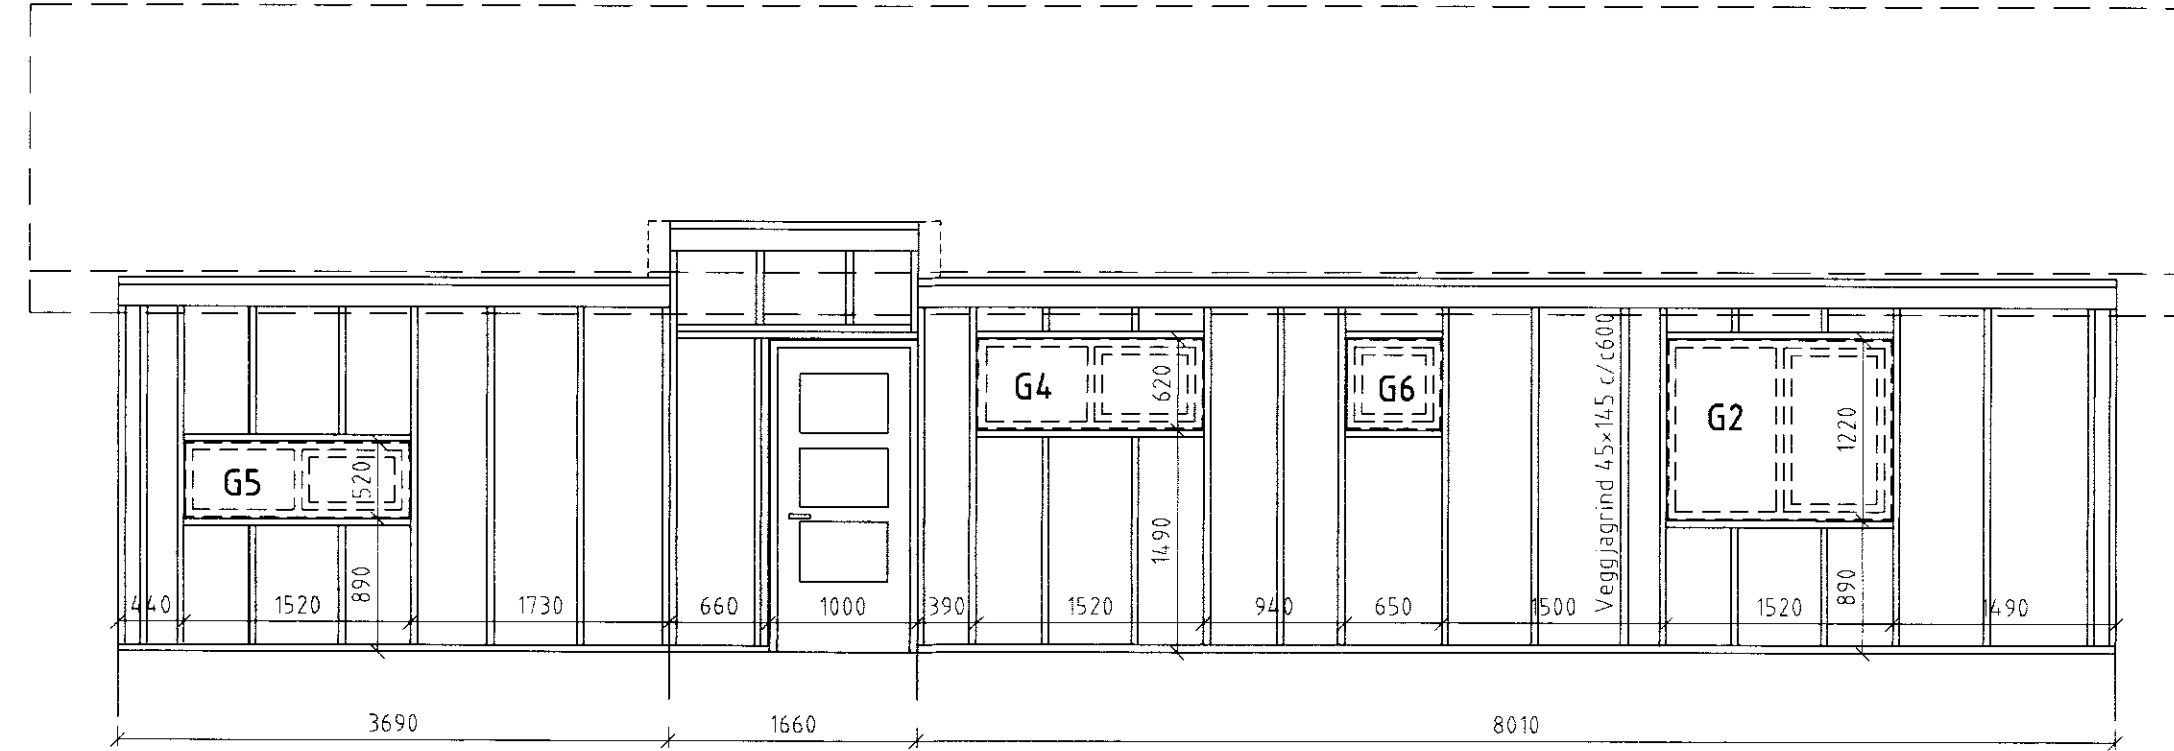


Norðvesturhlíð Mkv. 150

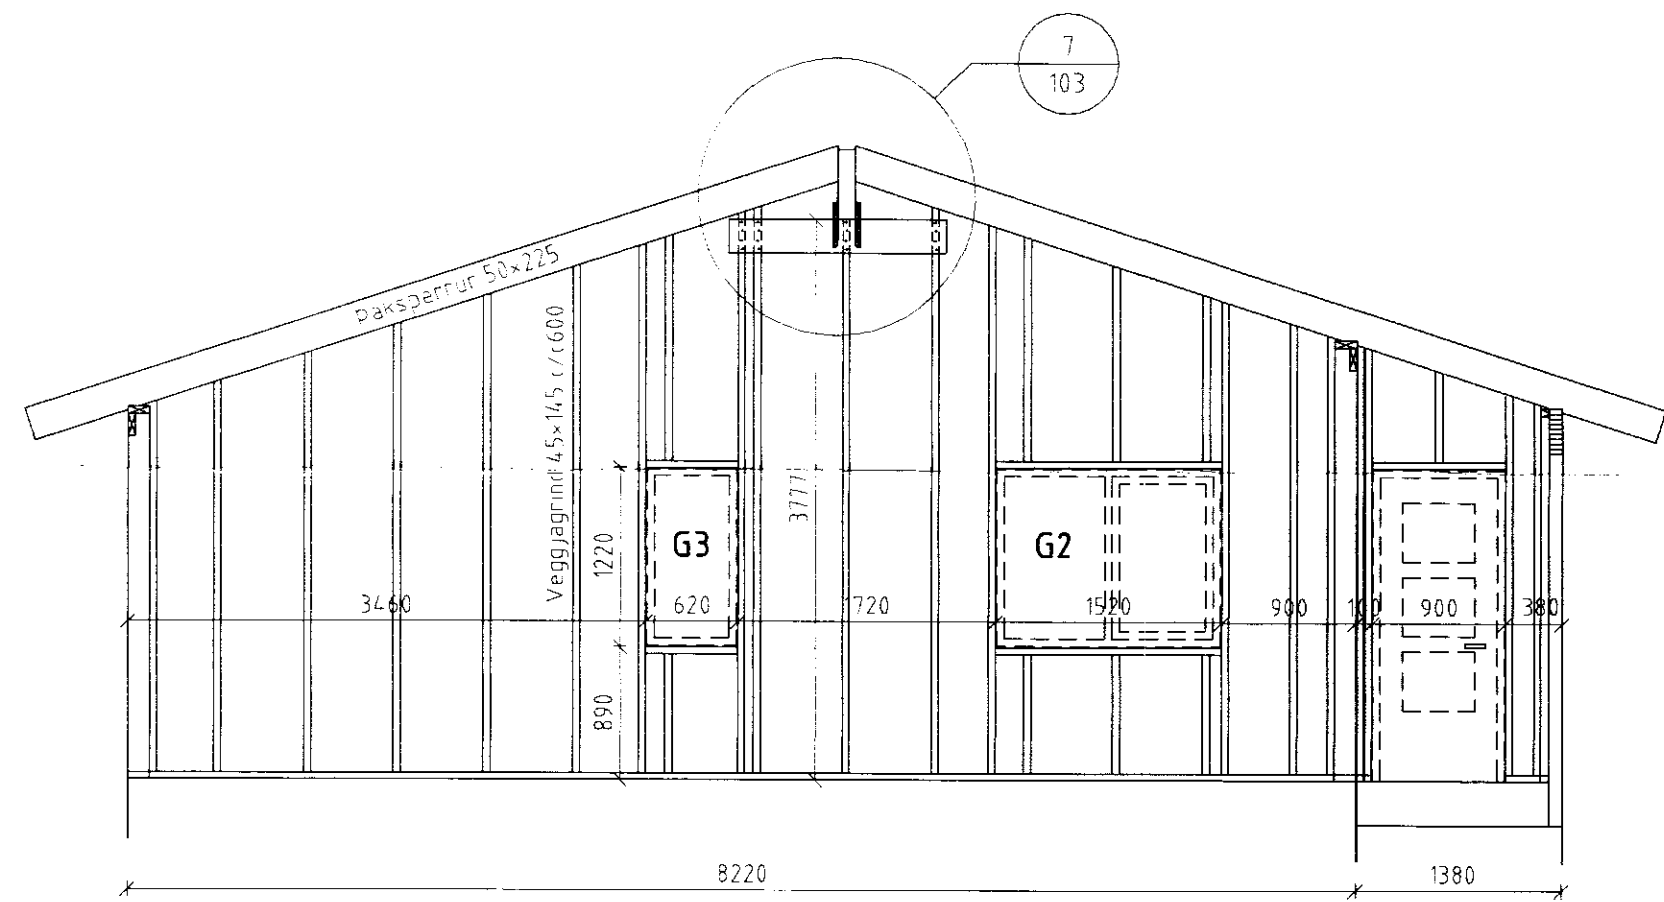

Suðvesturgafi Mkv. 150

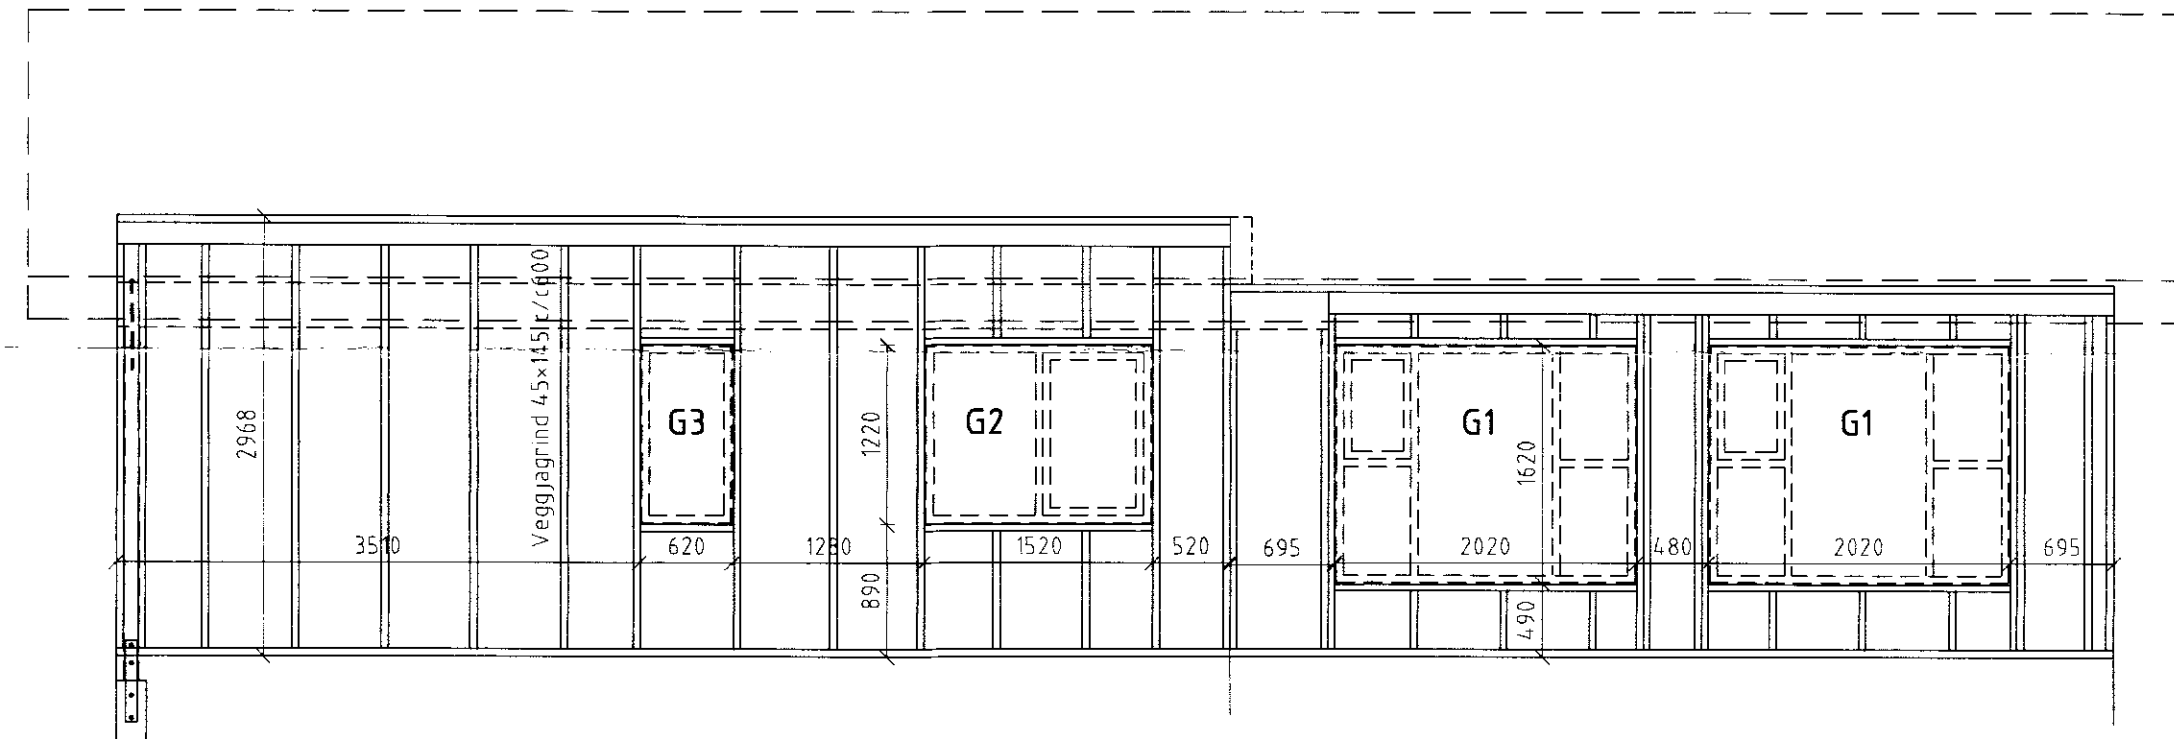


Suðausturhlíð Mkv. 150

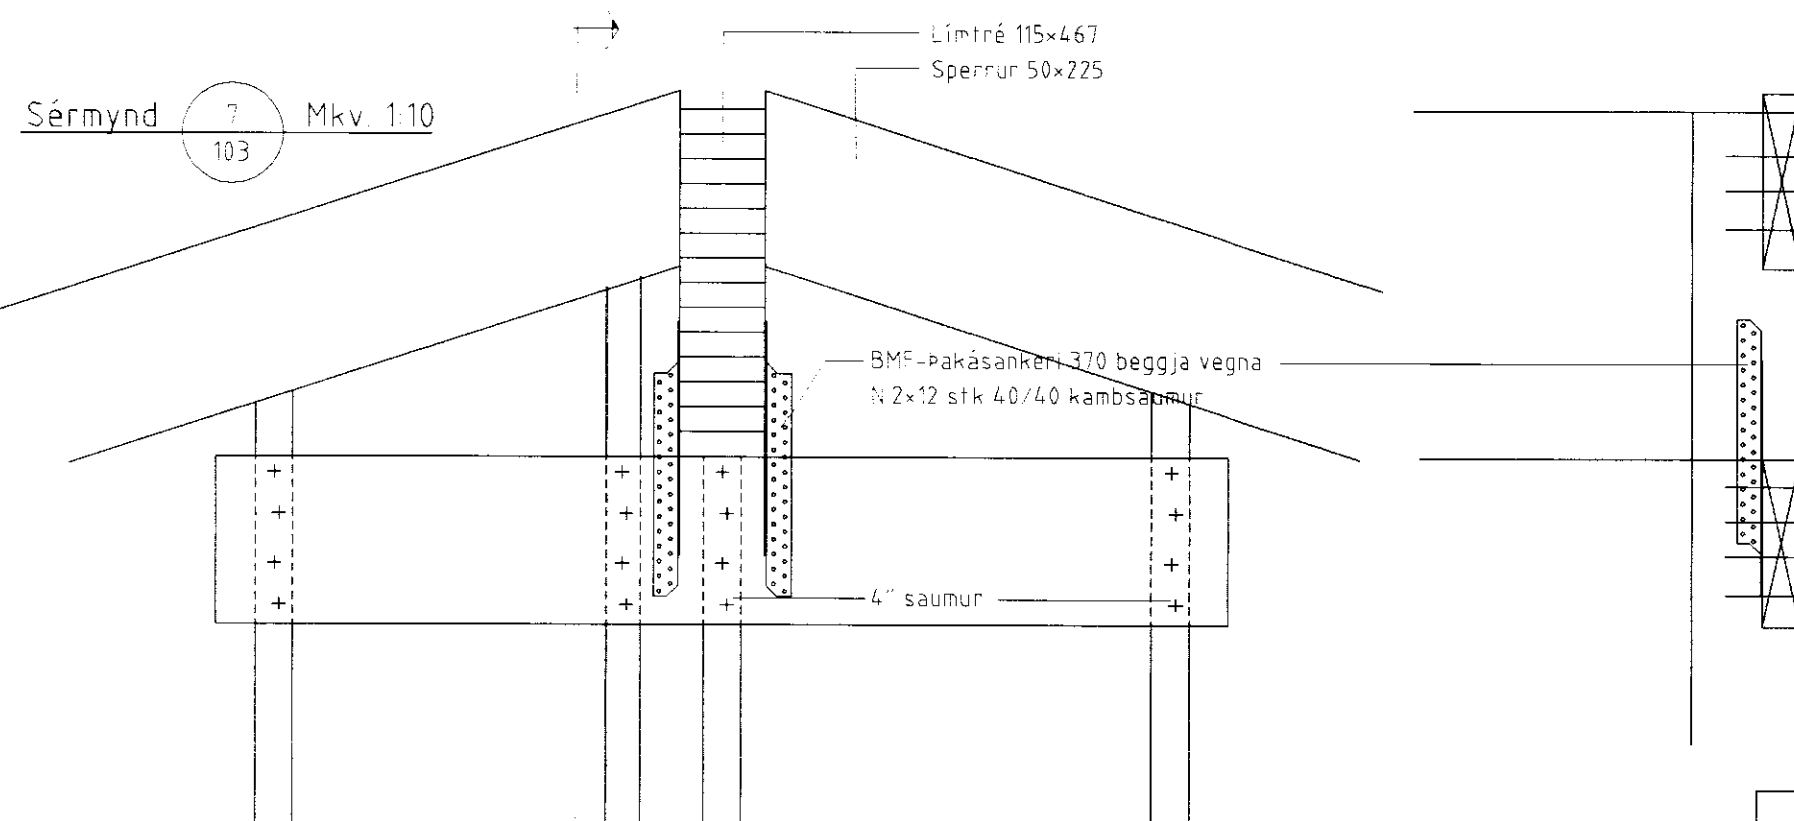

Sérmynd Mkv. 110

Breyting	Dags.	Skýring	Br.

Geldingaholt, Gnúpverjahreppi		TEIKN.	BI	DAGS	99.10
Hús Ólafs Jónssonar		REIKN.	BI	VERK	
Veggjagrindur		YFIRF.		BLAD	103
		MKV.	150		
 BJARNI INGIBERGSSON Kf. 030861-2729		Sími: 557 5251, GSM 899 1961		Byggingatæknifræðingur F.T.F.Í	

GEL-103.DWG