
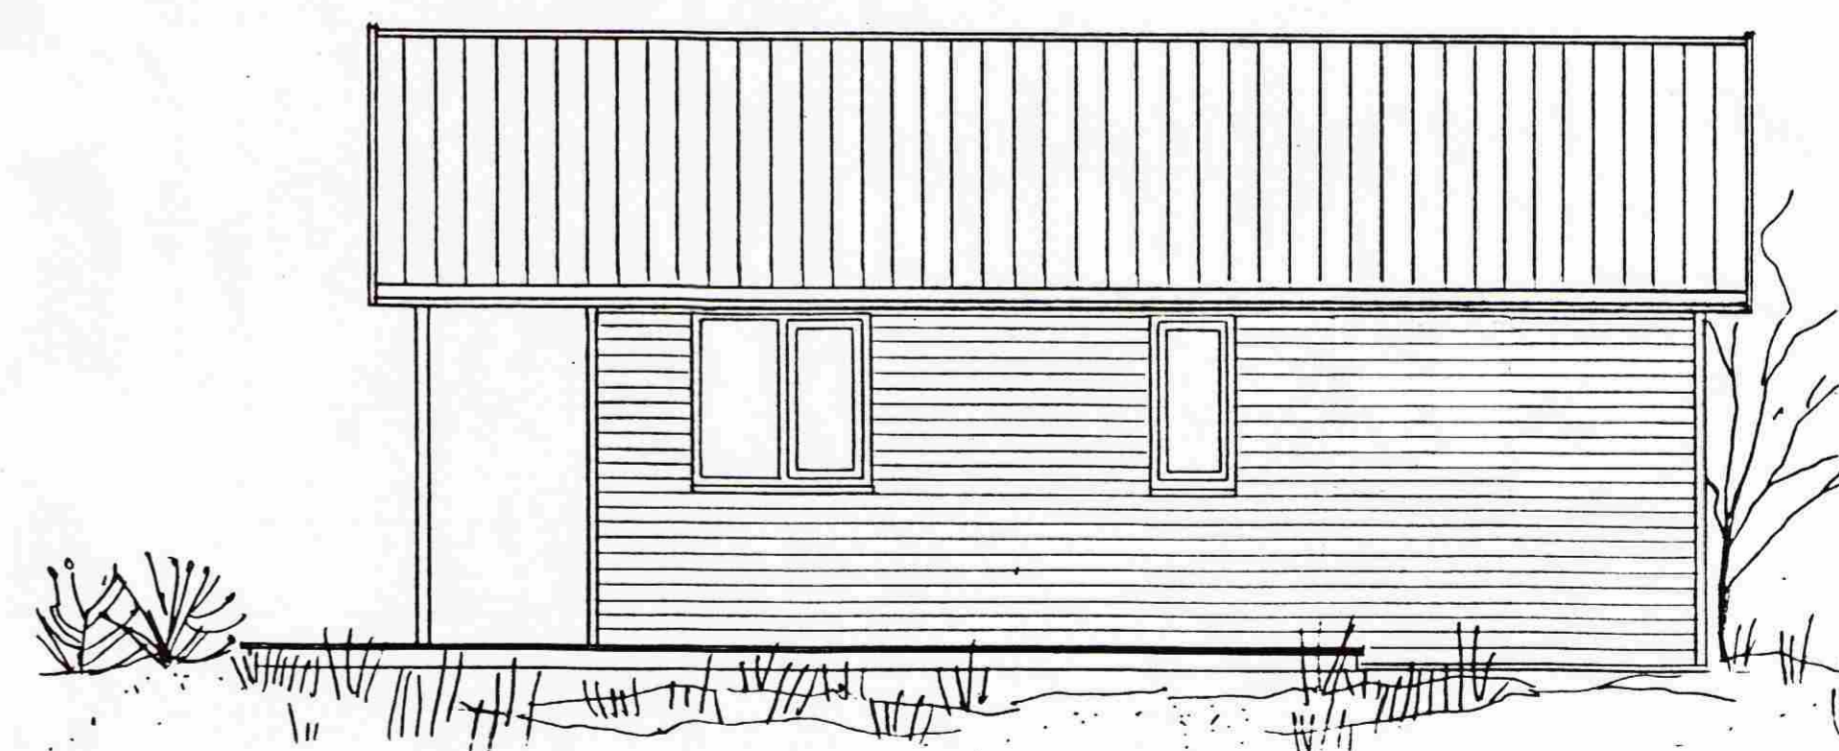


BYGGINGARFULLTRUI  
Samb. 30/2/96  
GNÚPVERJAHREPPS

*Hilmar Gunnarsson*

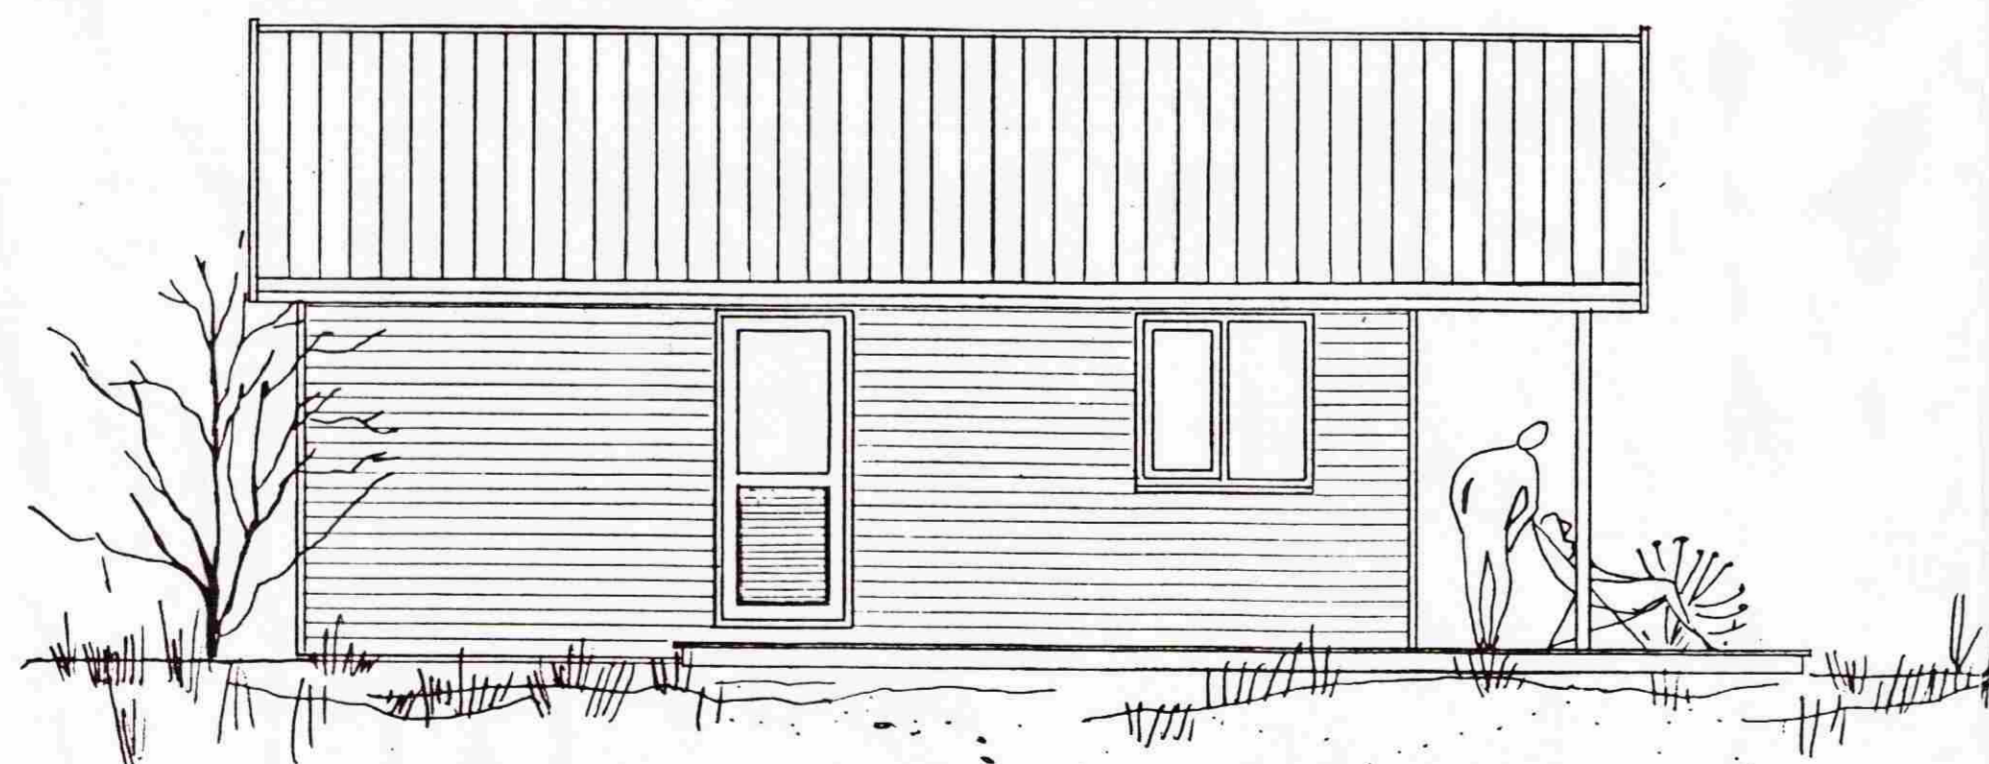

SUMARHÚS FRÁ KROSSHÖMRUM HF arkitektar guðrún gunnlaugur og  
ANANAUST 3 RVK 91-626012 inga faí laugaveg 42 91-626163

FOSSNES GNÚPVERJAHREPPI	NO	2
ÚTLIT	KVAFER:	1:50
DAGS: 19.05.1993	TEKNI:	BREYTINGAR:

Gudrún STEFÁNSDÓTTIR