
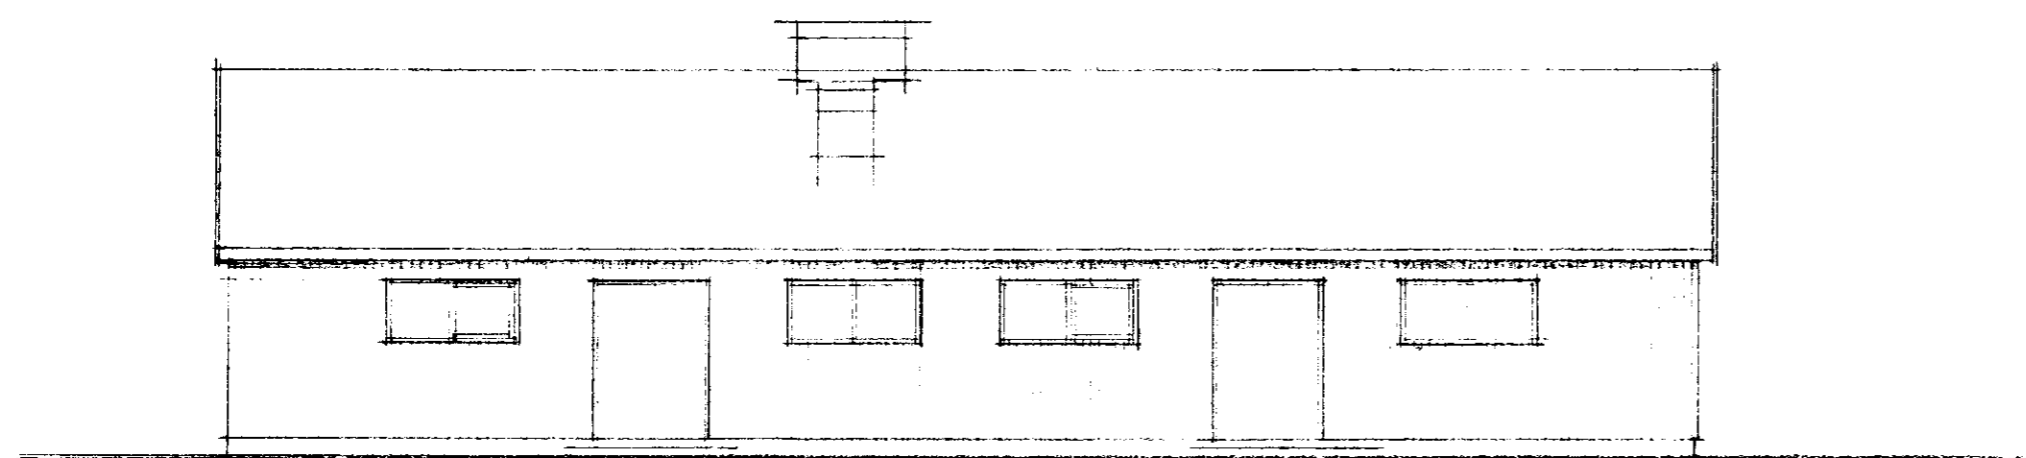
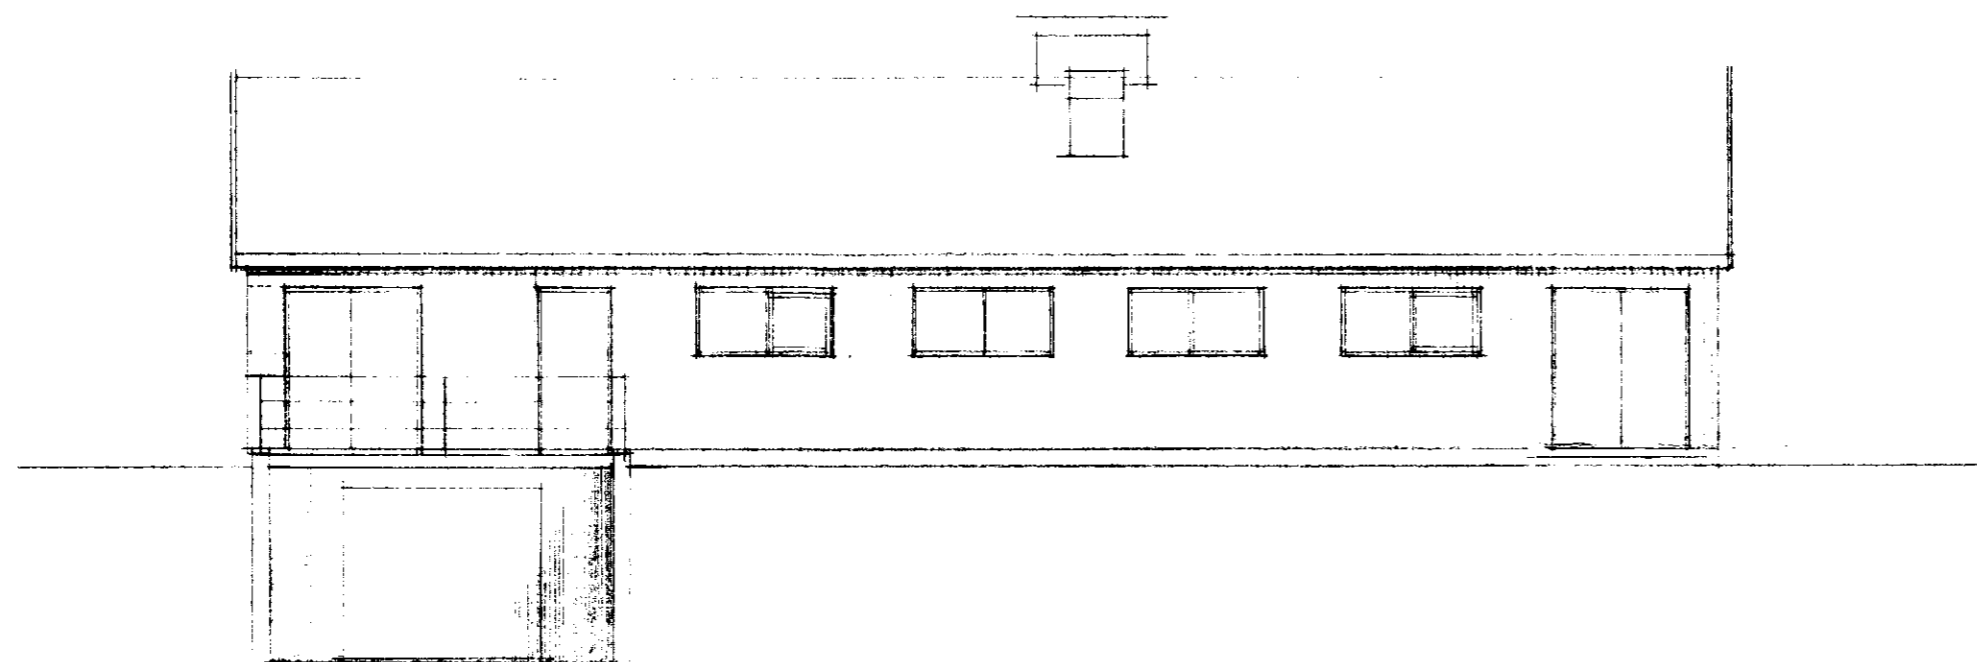


Samþ. 29. 88
Hinn Einnarmann

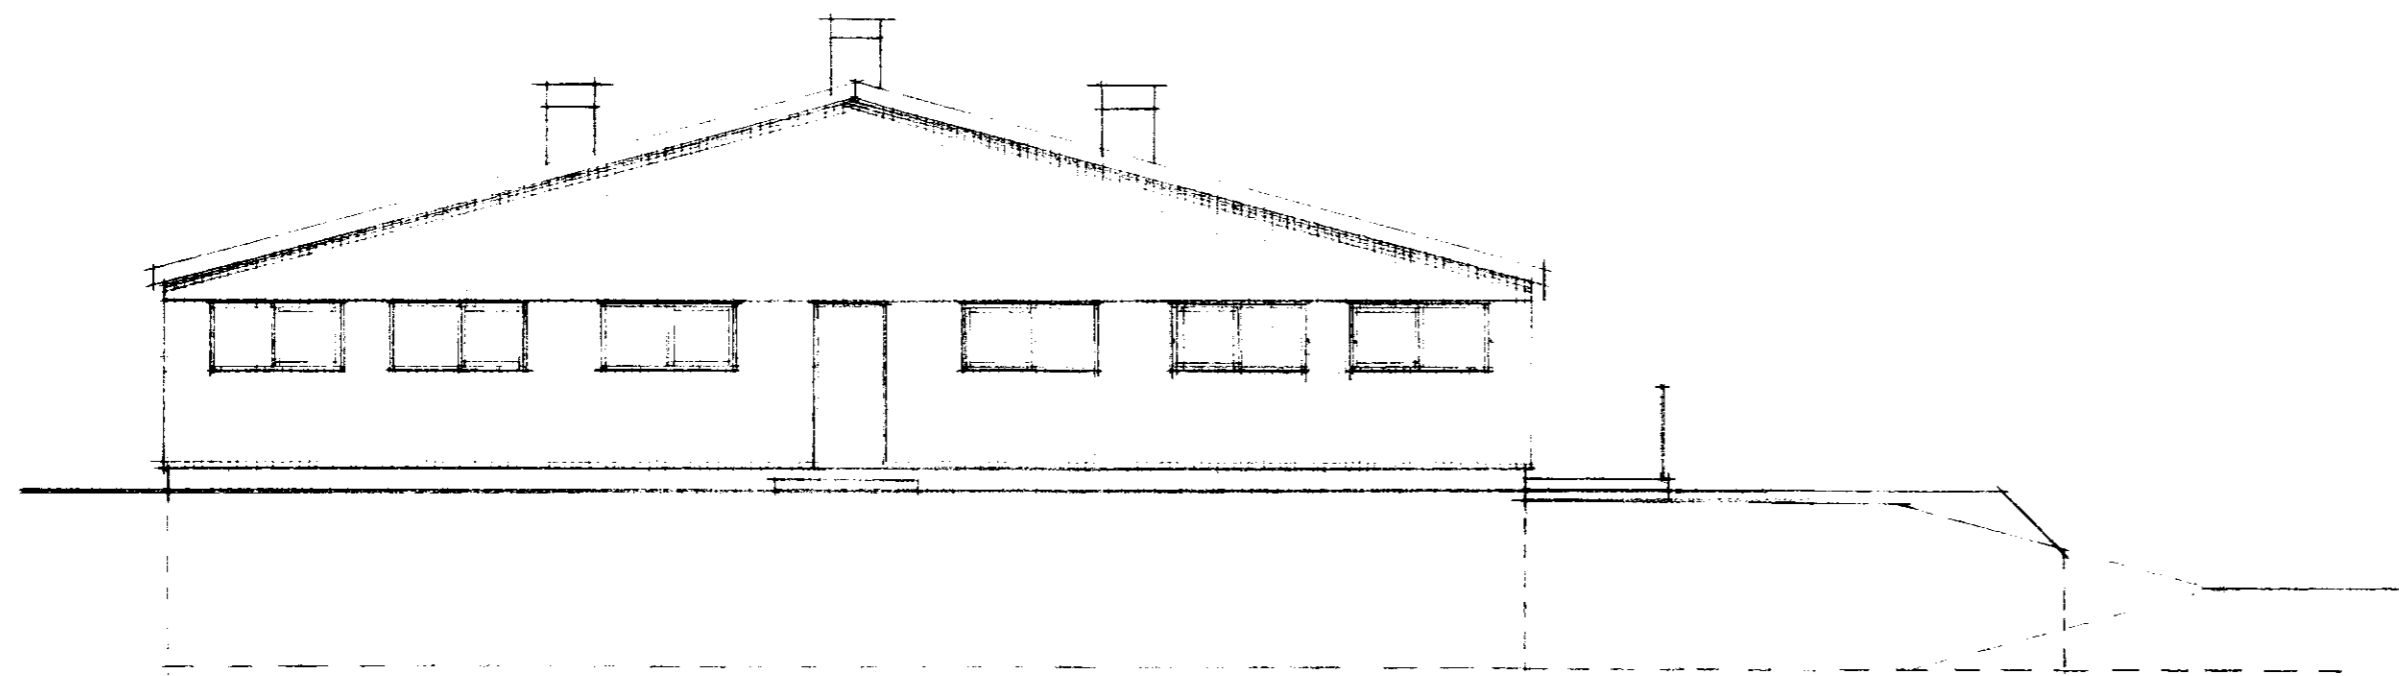

SANDLÆKJARKOT, GNÜPVERJAHR., ÁRN.

M 1:100

ARNAR EIRÍKSSON

DAGS. 13. 2. 1988

FJÖS, ÚTLITSMYNDIR

TEIKN. M. S.

Maður Sigurðsson