




Þak grunnmynd.  
M=1:100

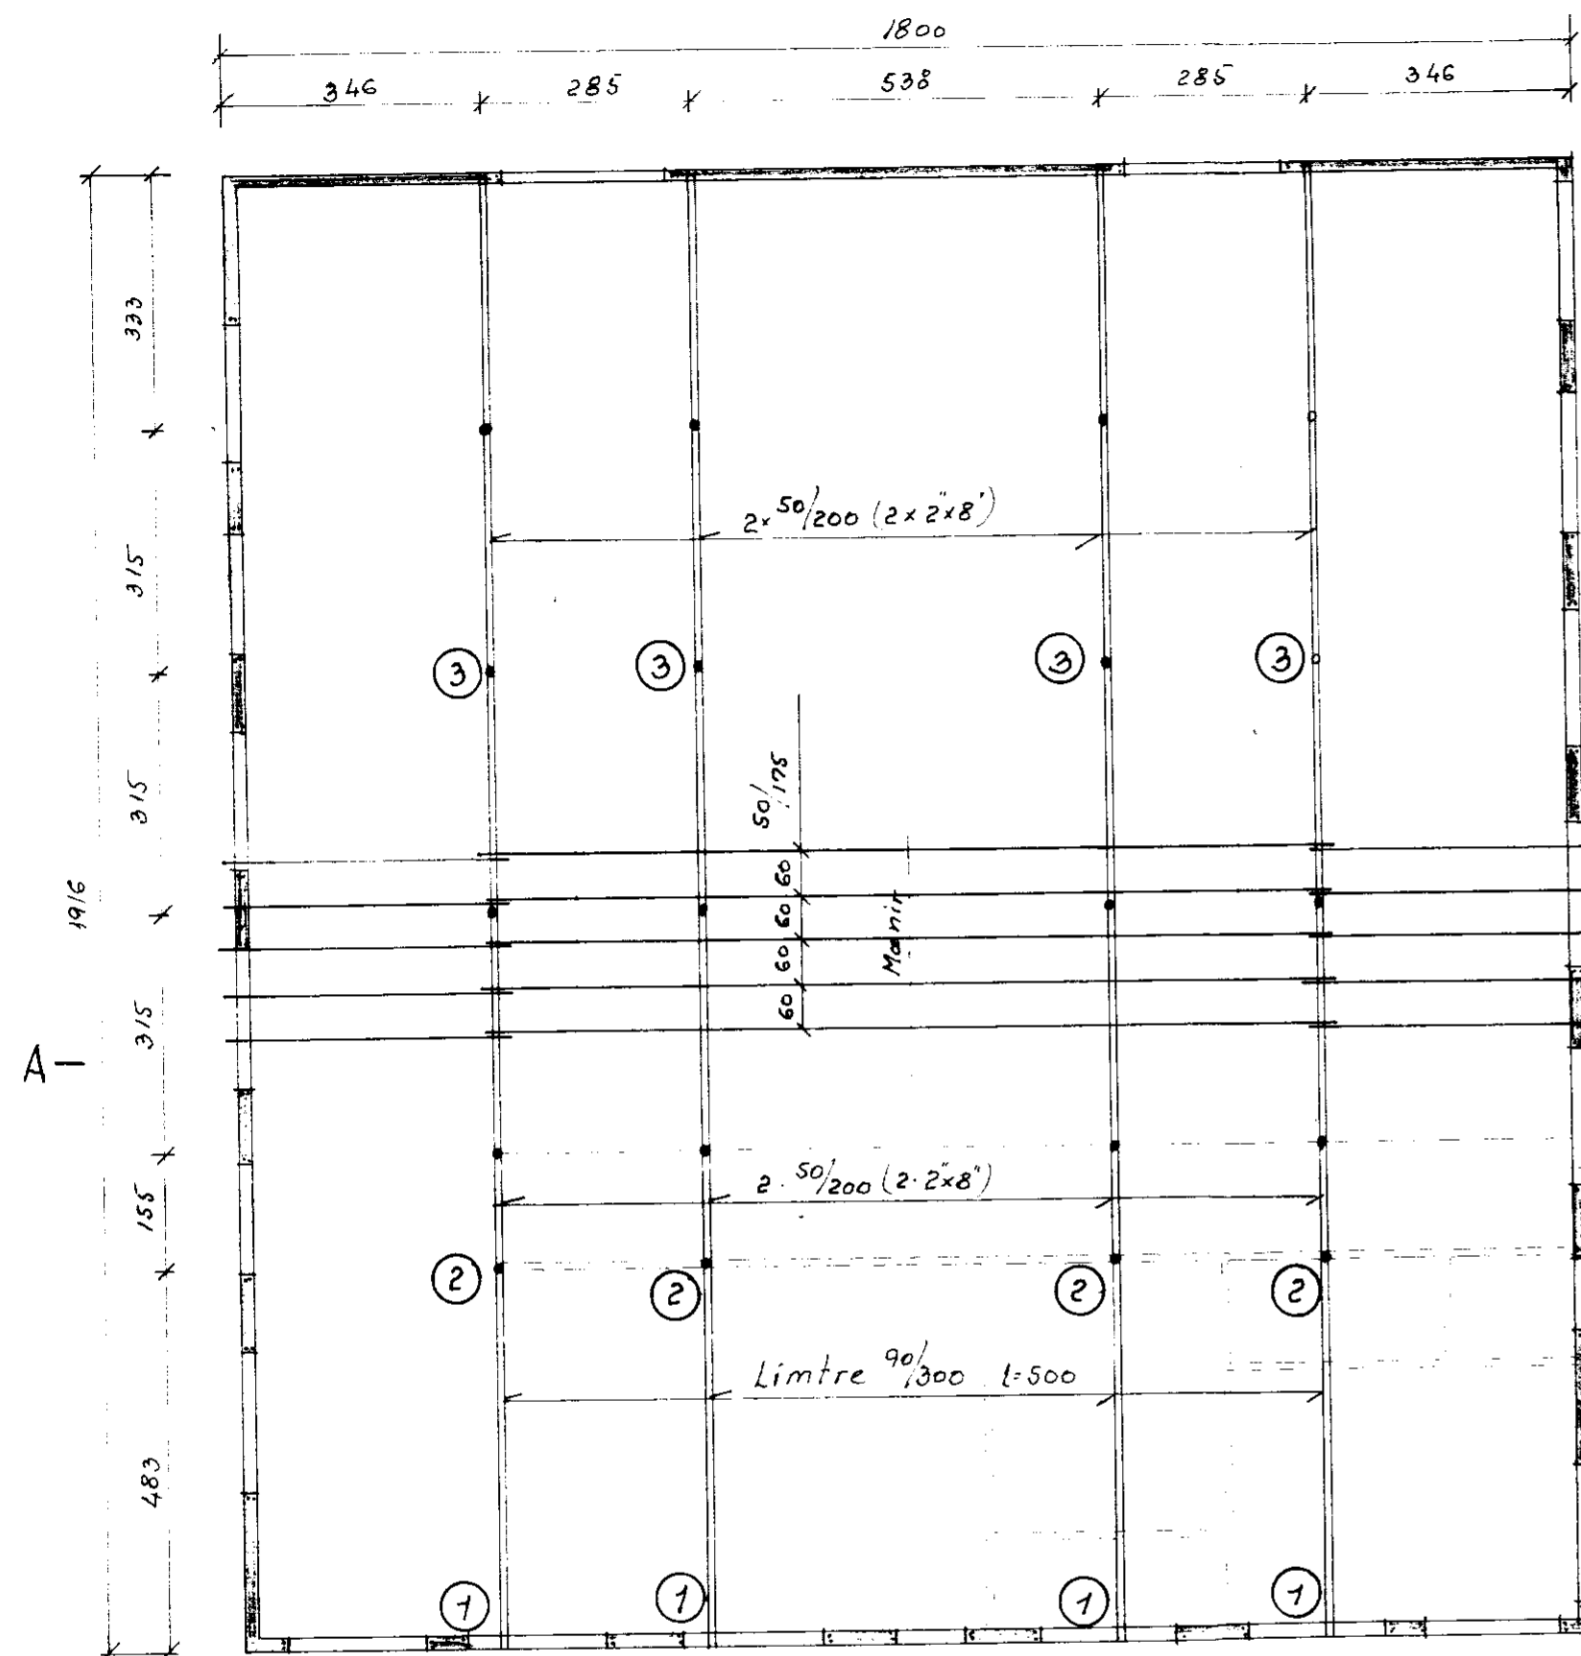

Snid A-A  
M=1:50

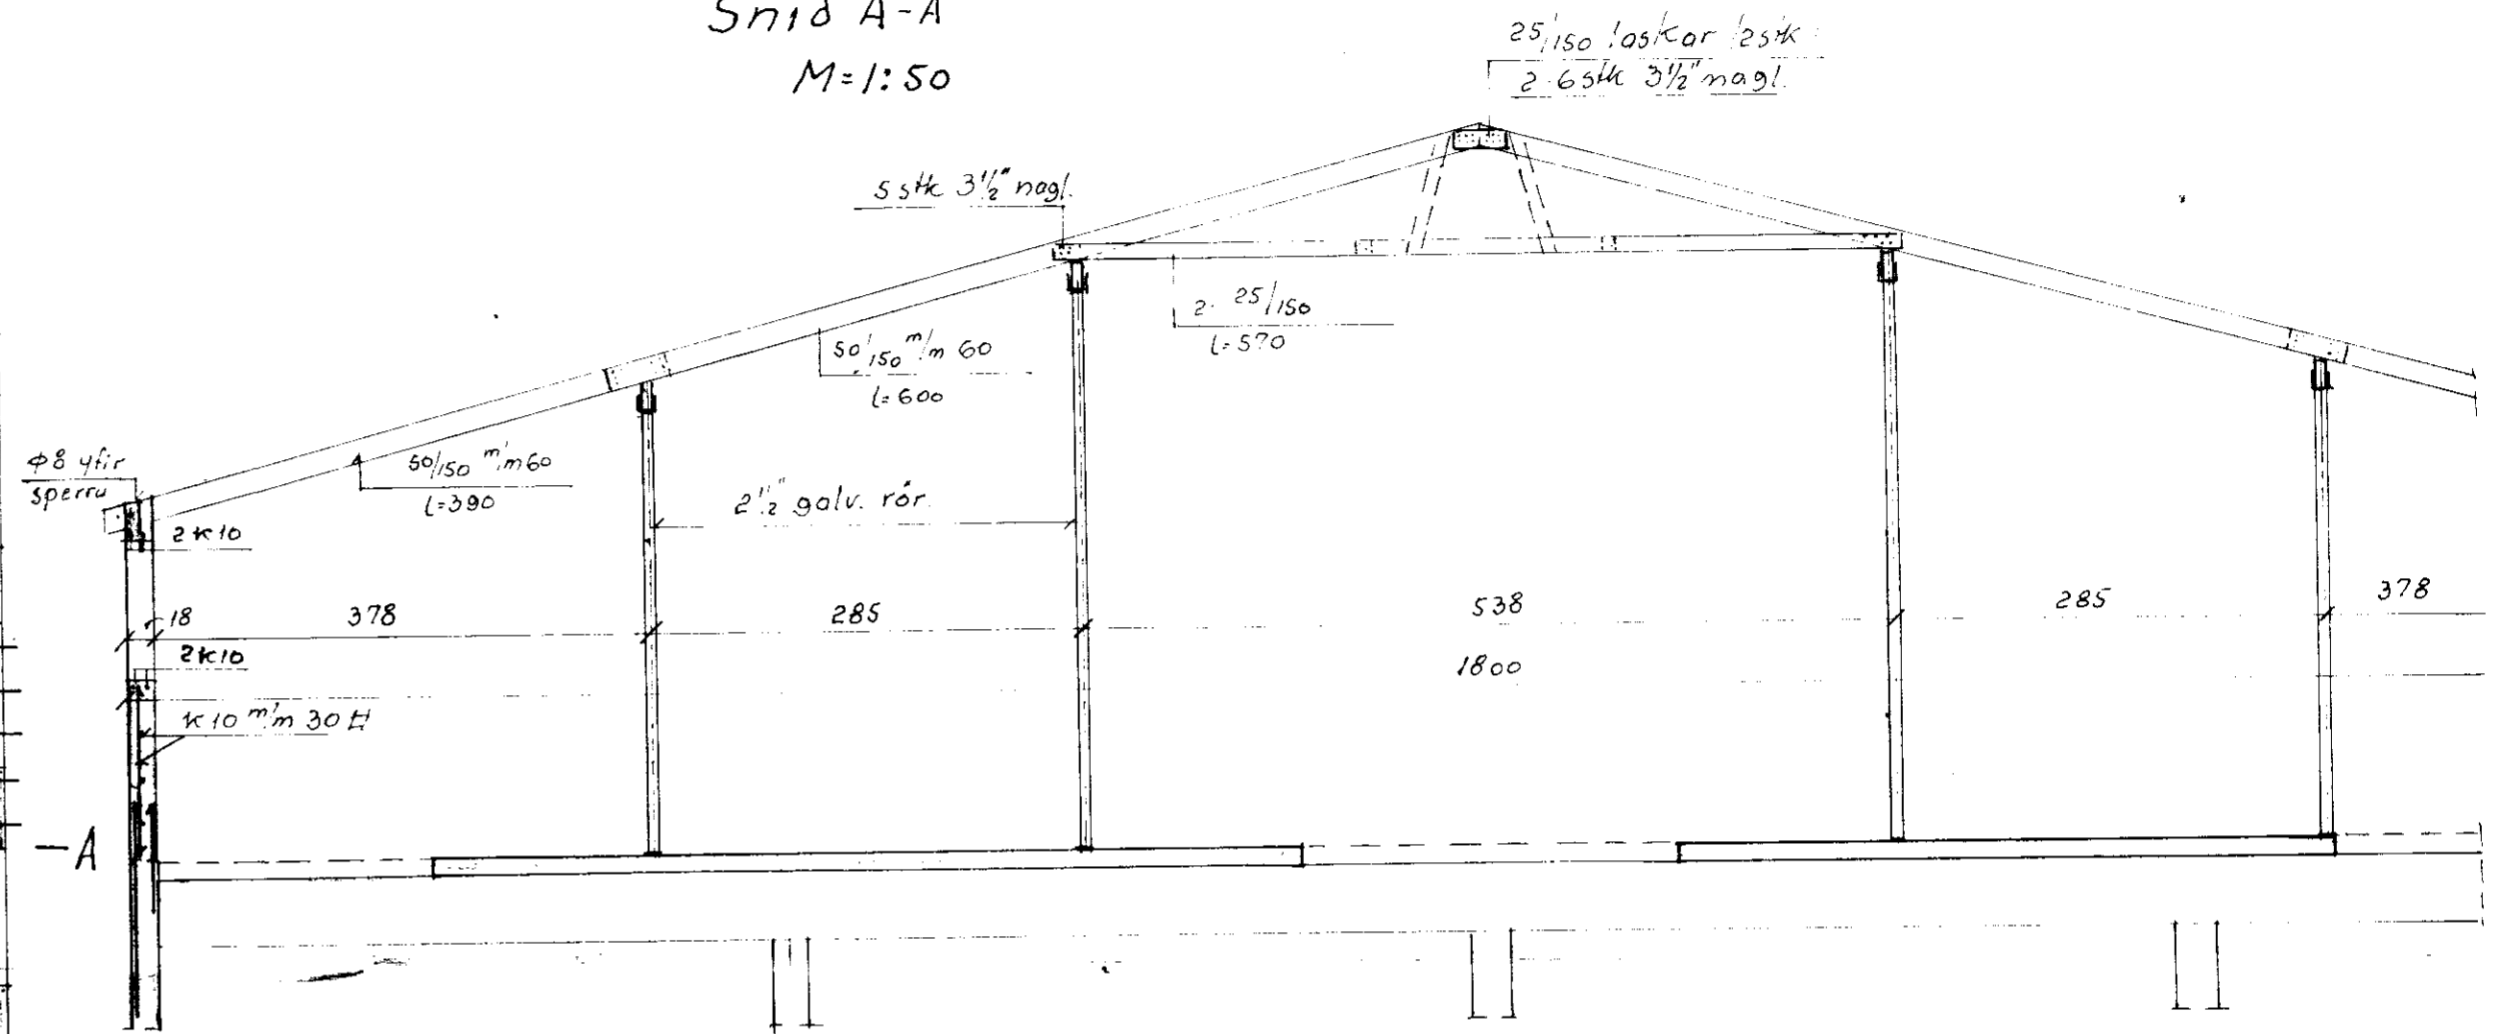

Langbiti  
M=1:10

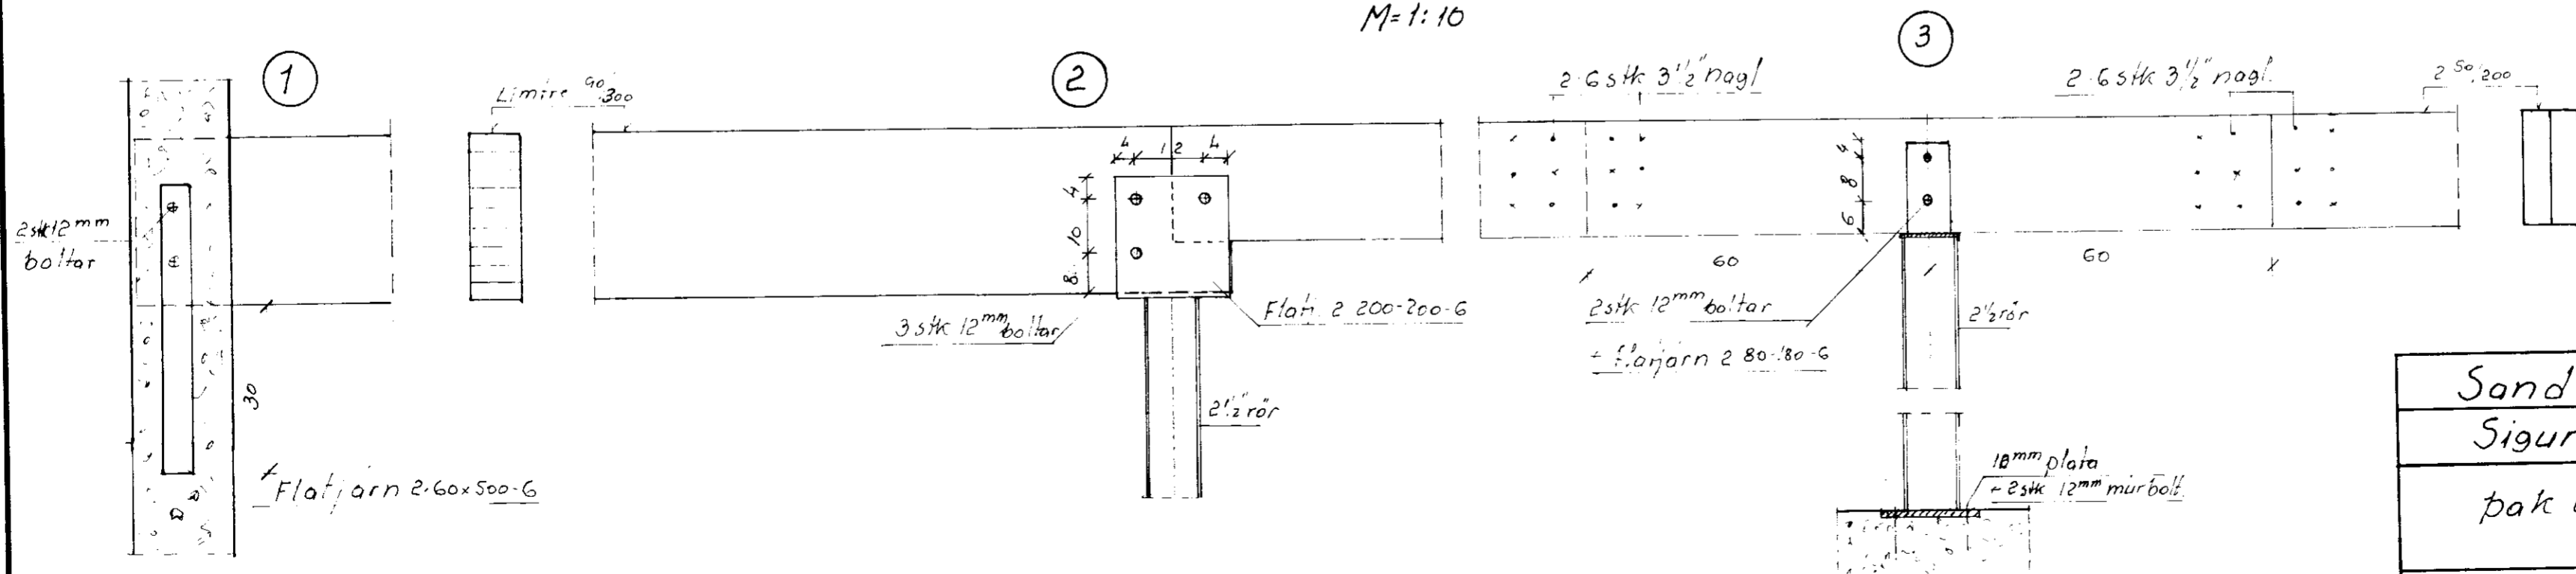

Sandlækjarkot Gnúp Arn.		
Sigurður Sigvaldason verkfr. s 38243		
Þak og veggir	Mælikv. 1:100 1:50 1:10	Reikn. Teikn. Samb.
Reykjavík, júní '88 Sig. Sigvaldason	Verkefni nr. 7	
	Breytingar	