




DEILI 1
Mkv: 1:10

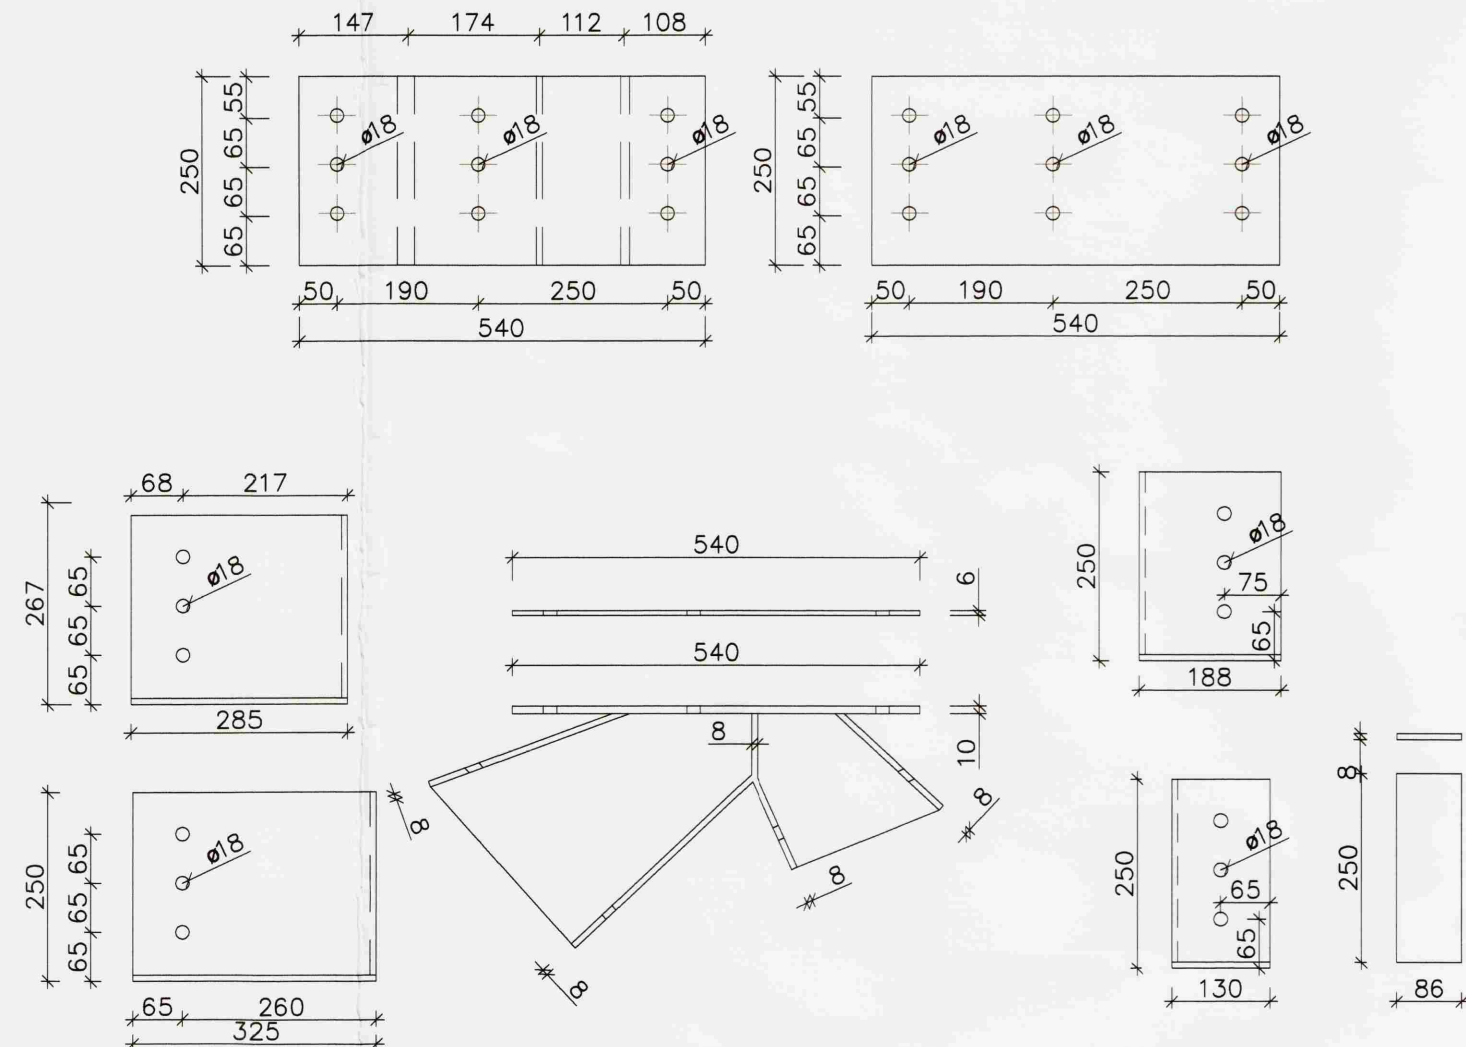


FESTING F1 | BITUM B1, B2, B3 OG B4
Mkv: 1:10

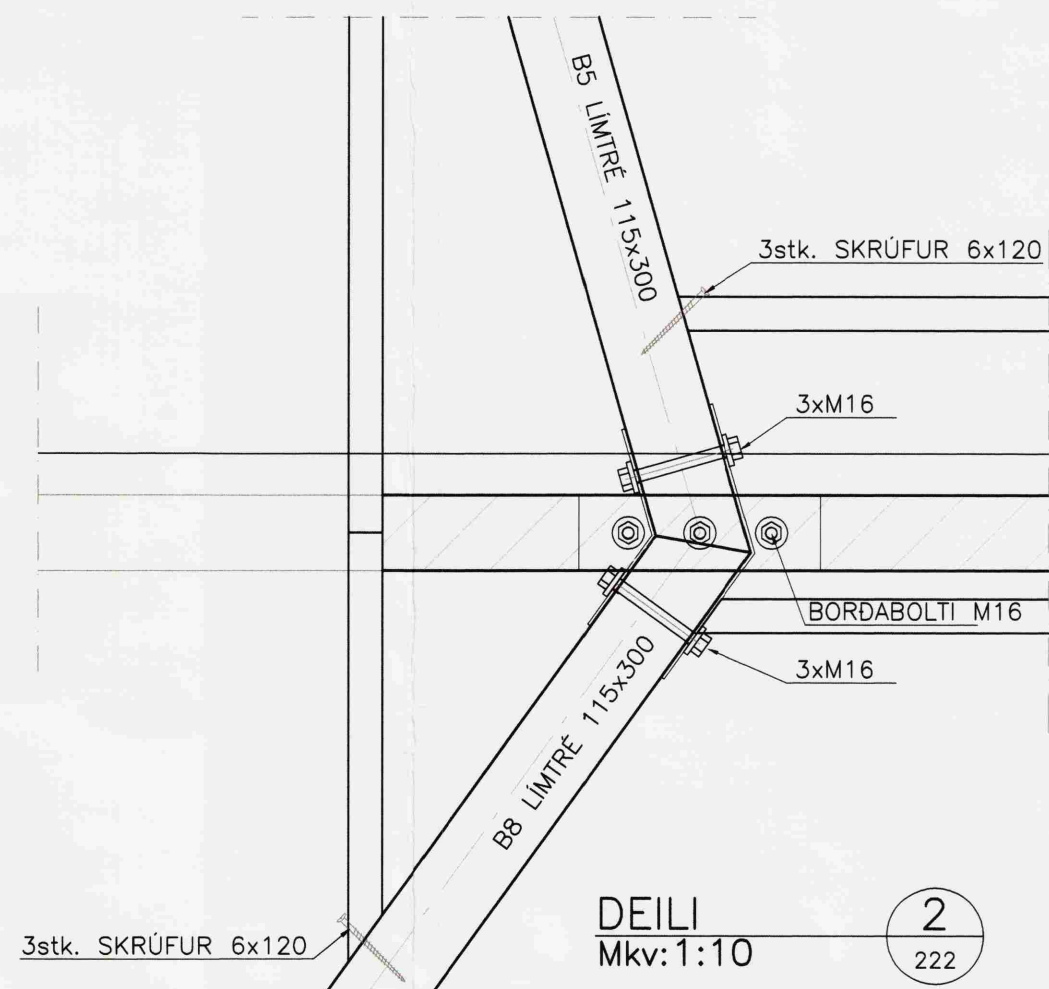


DEILI 2
Mkv: 1:10

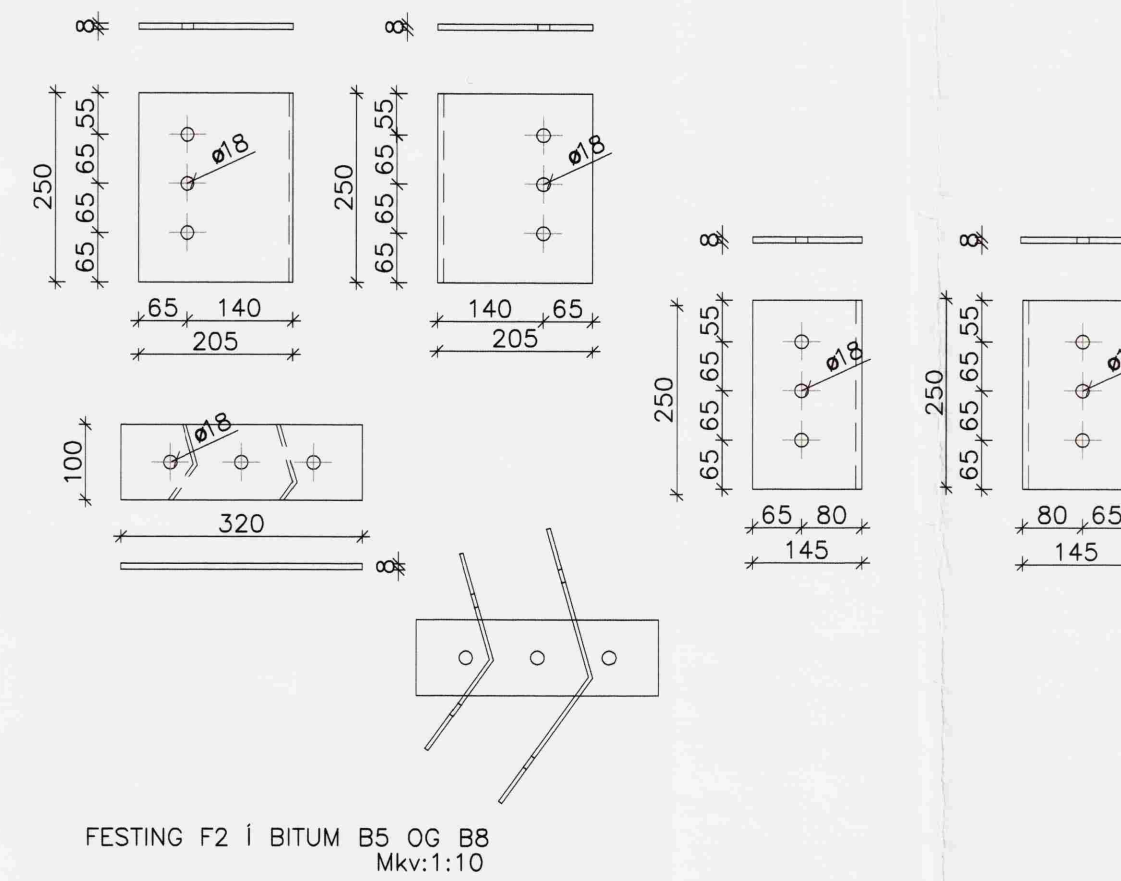


FESTING F2 | BITUM B5 OG B8
Mkv: 1:10

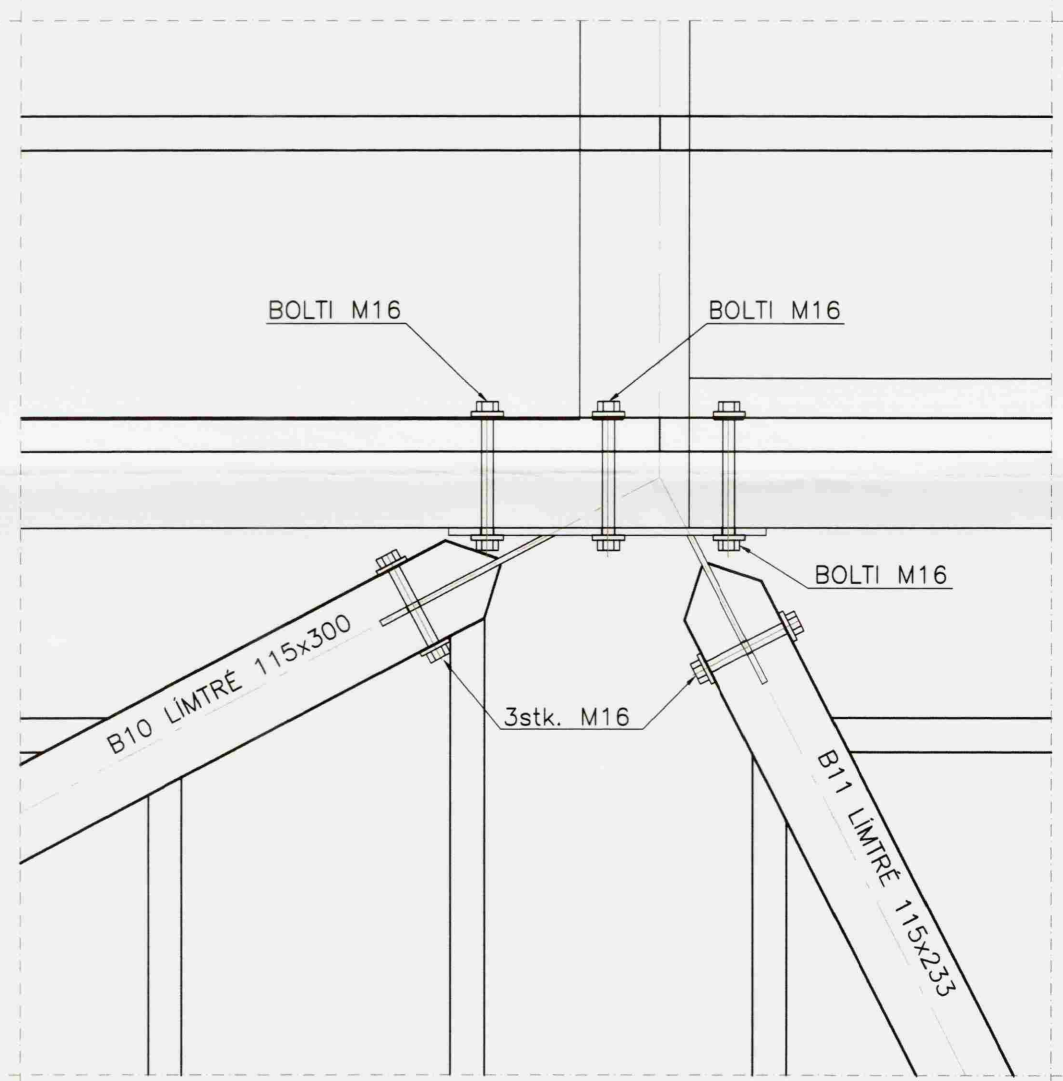

DEILI 3
Mkv: 1:10

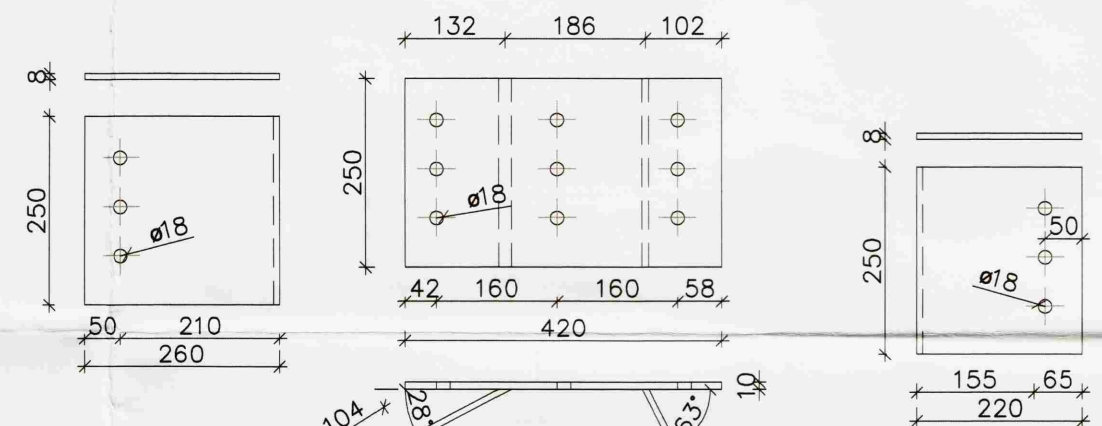


FESTING F3 | BITUM B10 OG B11
Mkv: 1:10


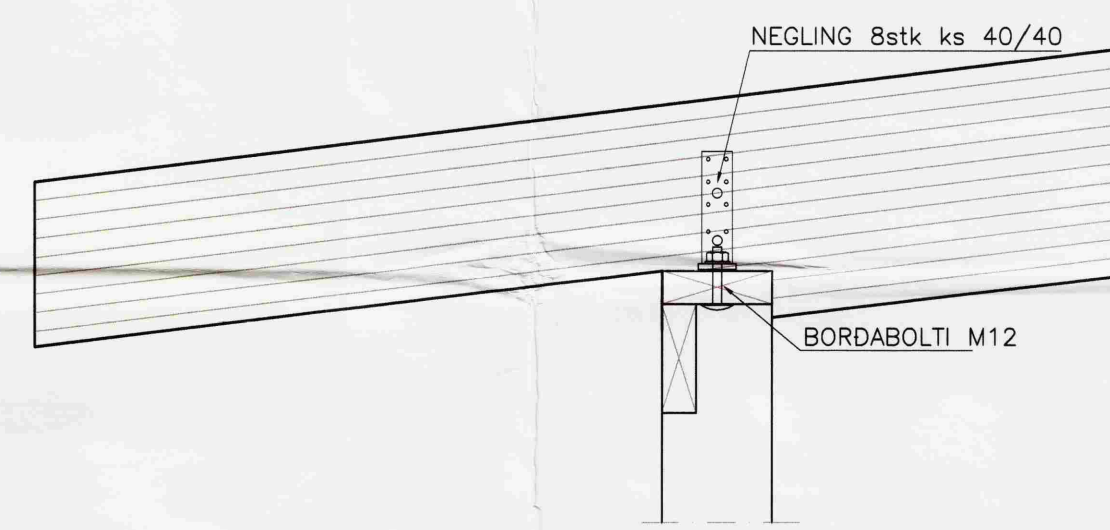


VINKILL 160x50x3,0x40

DEILI 4
Mkv: 1:10

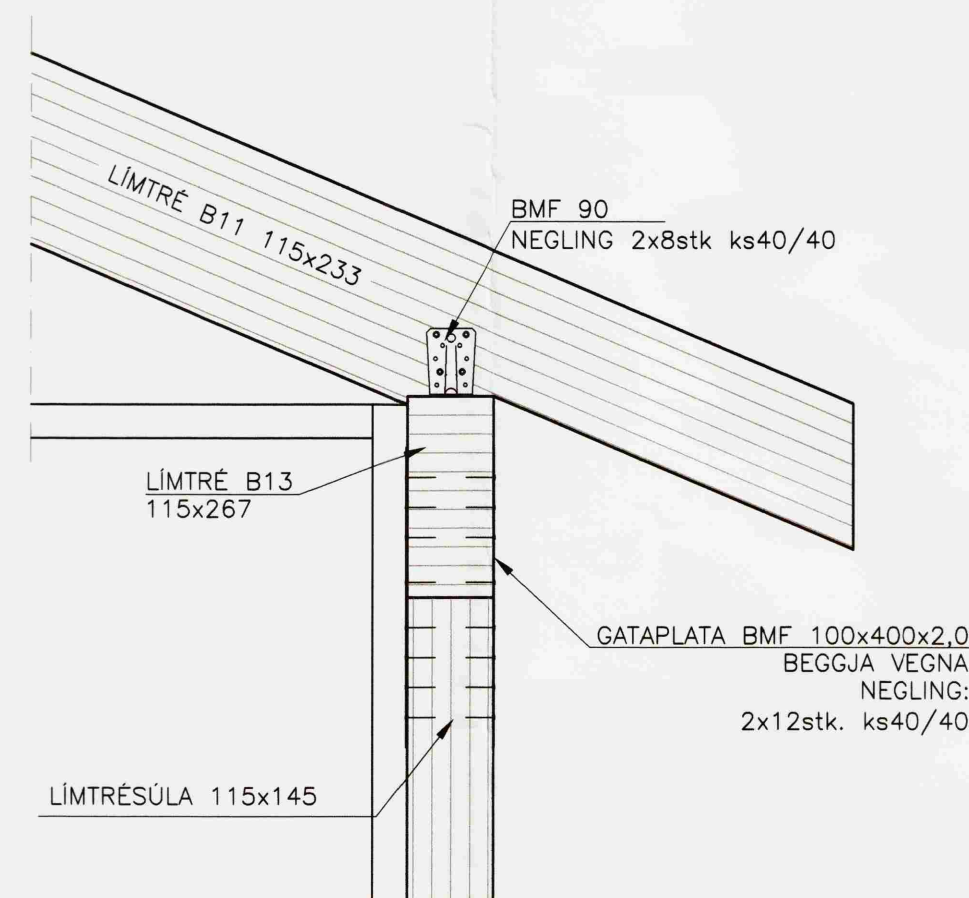

DEILI 5
Mkv: 1:10

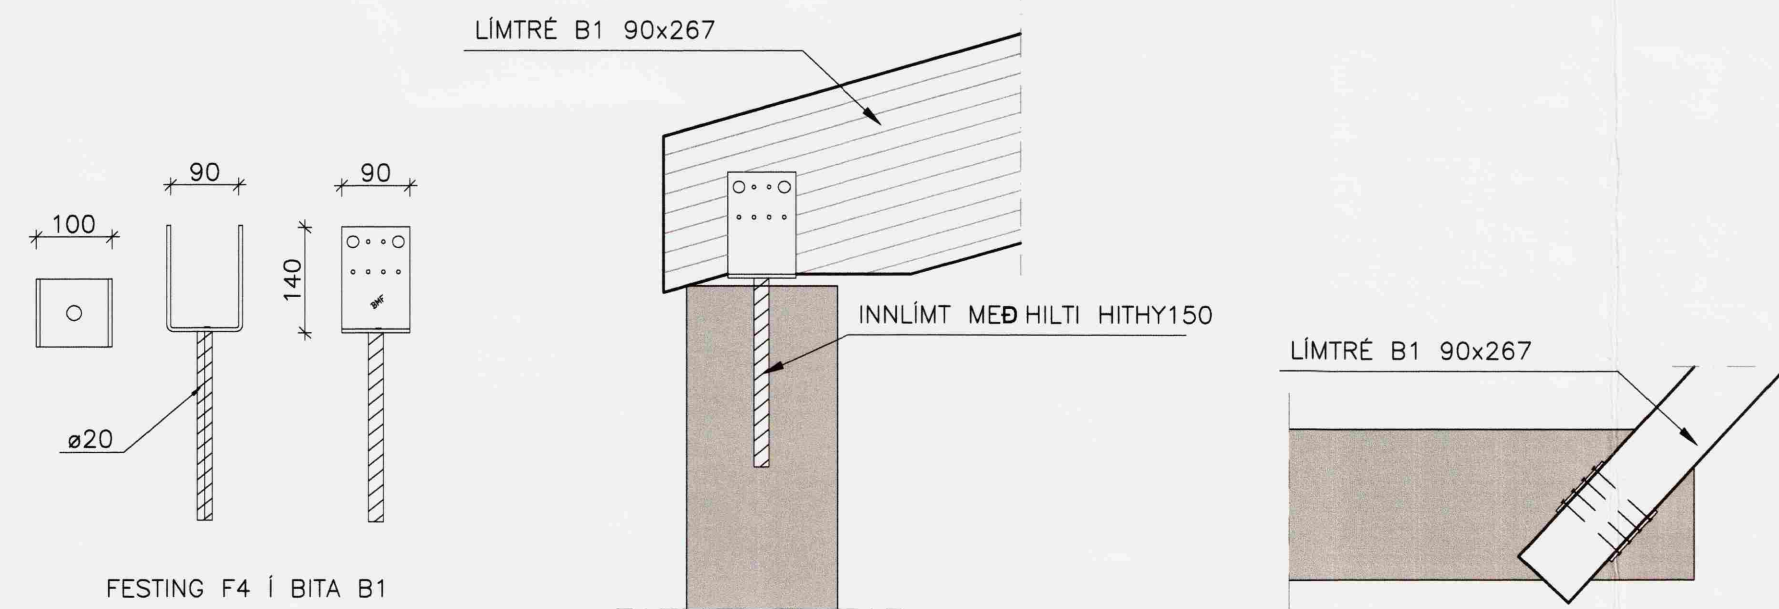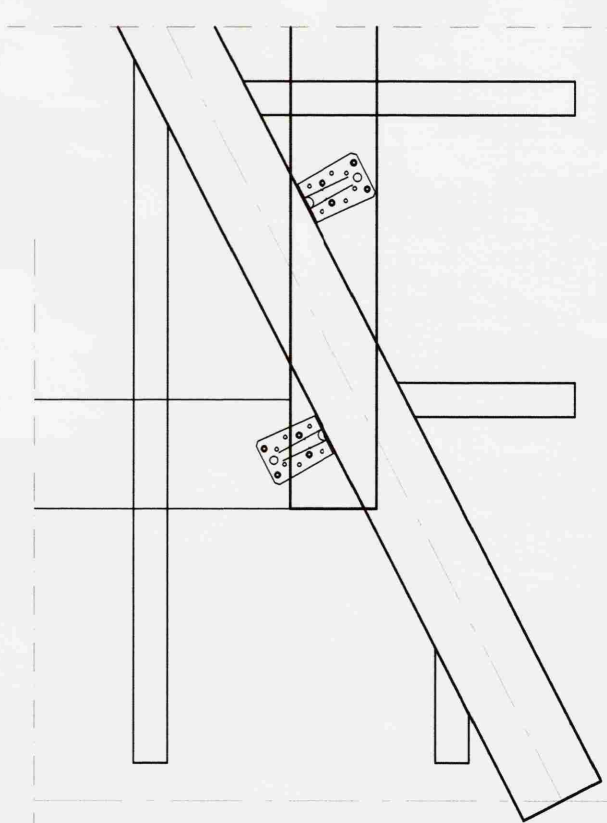

DEILI 6
Mkv: 1:10

GLÓRUHLÍÐ, SKEIDA-OG GNÚPVERJAH.

BURDARVIRKI
DEILI 1:10

Hornn: GH Teknó: EBB Yfirn: JAN.2008
Stöð 3: Skránn: 07275-22 Vinn: 07275 Blm: 225

VERKFRÆÐISTOFA
SUÐURLANDS EHF

Austurvegur 5, 800 Selfoss, Sími: 482 3900, Fax: 482 3914, Netf: verkfradistofa.is
Frumstaðri blaðs. A1