




LB1 - 90x200 Mkv 1:20  
Samtals 6 stk

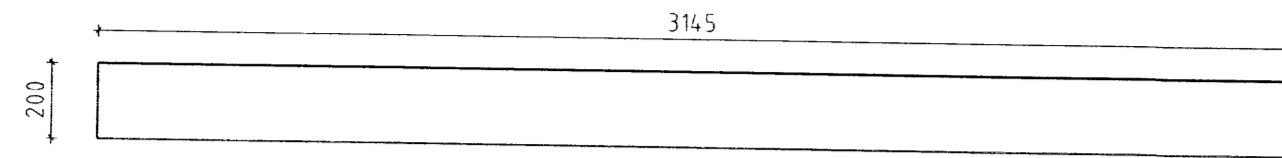


LB2 - 90x200 Mkv 1:20  
Samtals 8 stk

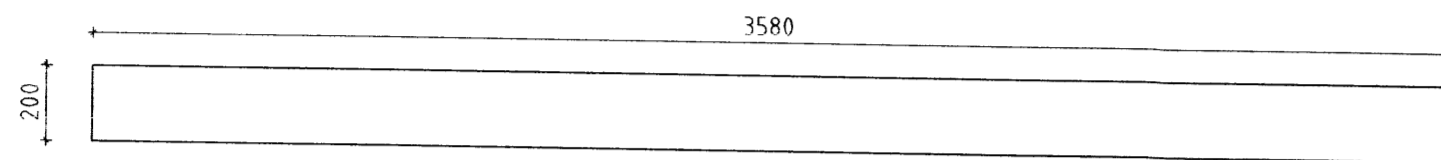


LB3 - 90x200 Mkv 1:20  
Samtals 2 stk

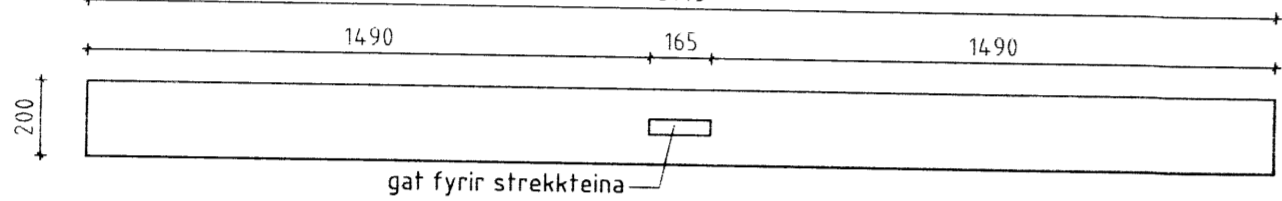


MB1 - 115x200 Mkv 1:20  
Samtals 1 stk

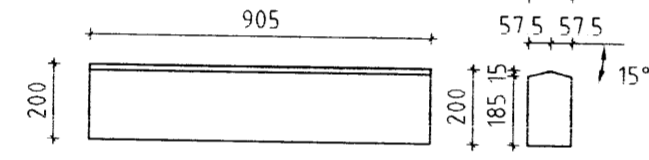


MB2 - 115x200 Mkv 1:20  
Samtals 1 stk

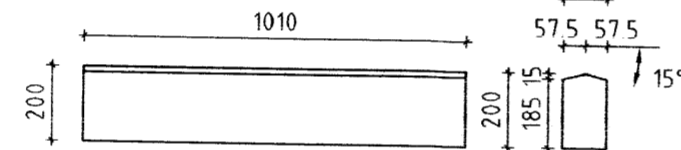


MB3 - 115x200 Mkv 1:20  
Samtals 1 stk

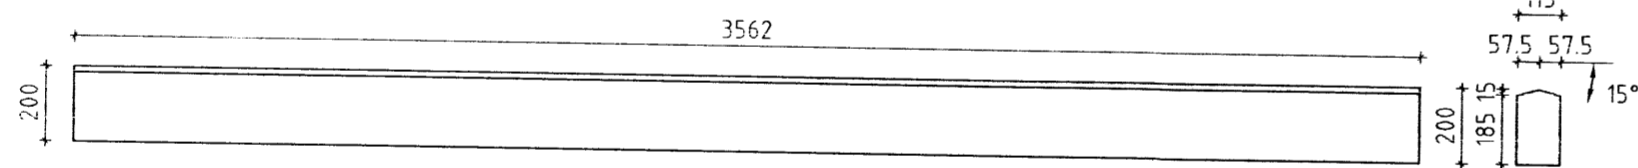


MB4 - 115x200 Mkv 1:20  
Samtals 1 stk

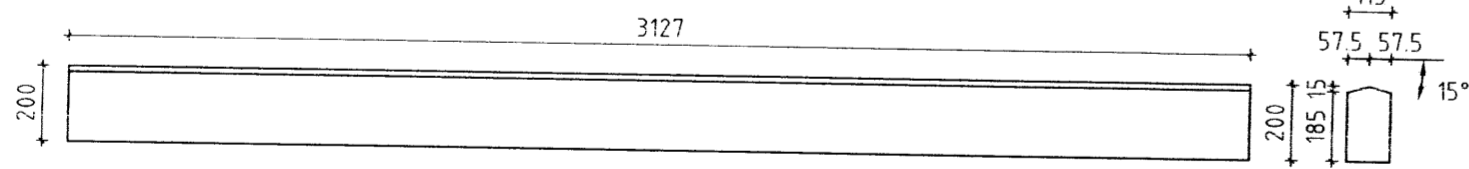


KB1 - 90x226 Mkv 1:20  
Samtals 2 stk (tekið úr 90x433)

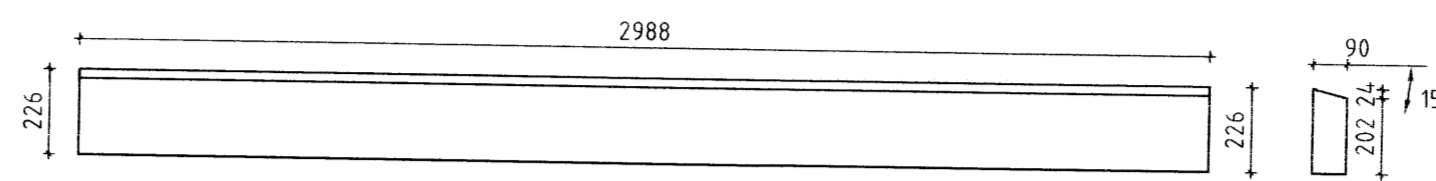


KB2 - 90x226 Mkv 1:20  
Samtals 4 stk (tekið úr 90x433)

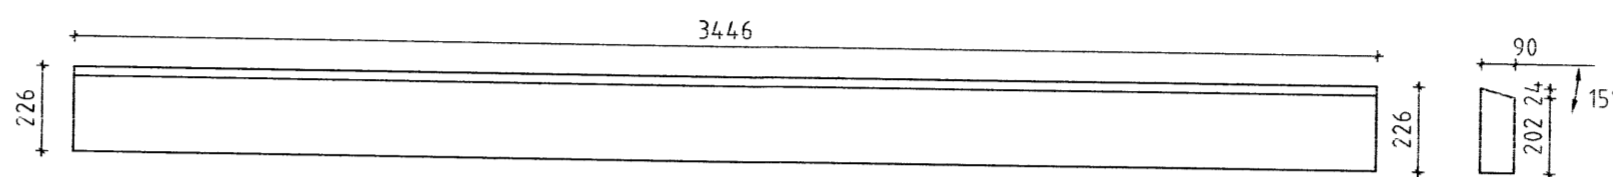


KB3 - 90x226 Mkv 1:20  
Samtals 2 stk (tekið úr 90x433)

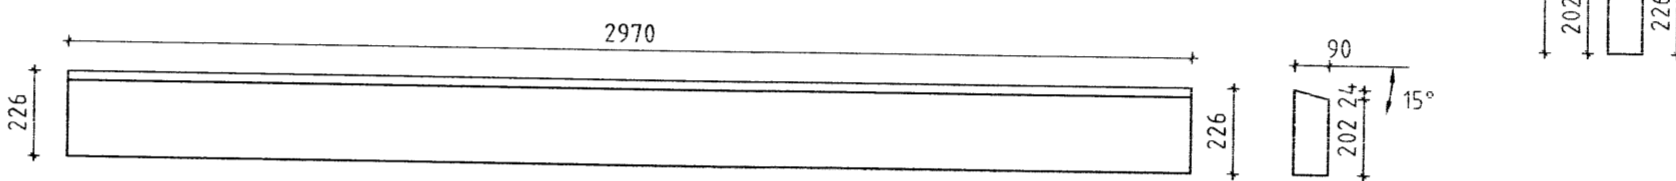


DG1 - 65x367 Mkv 1:20  
Samtals 2 stk

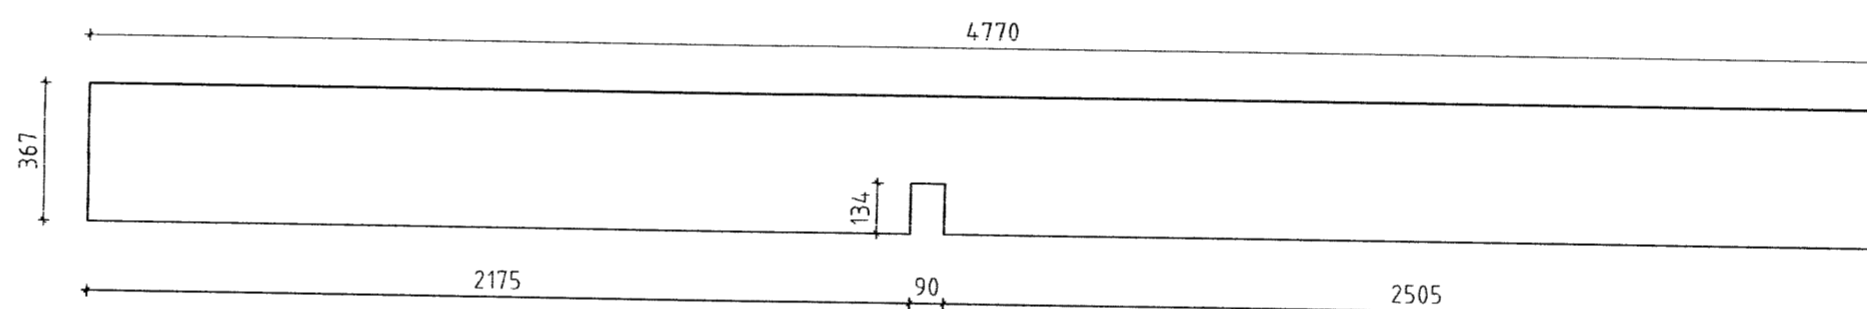

DG2 - 65x676 Mkv 1:20  
Samtals 2 stk

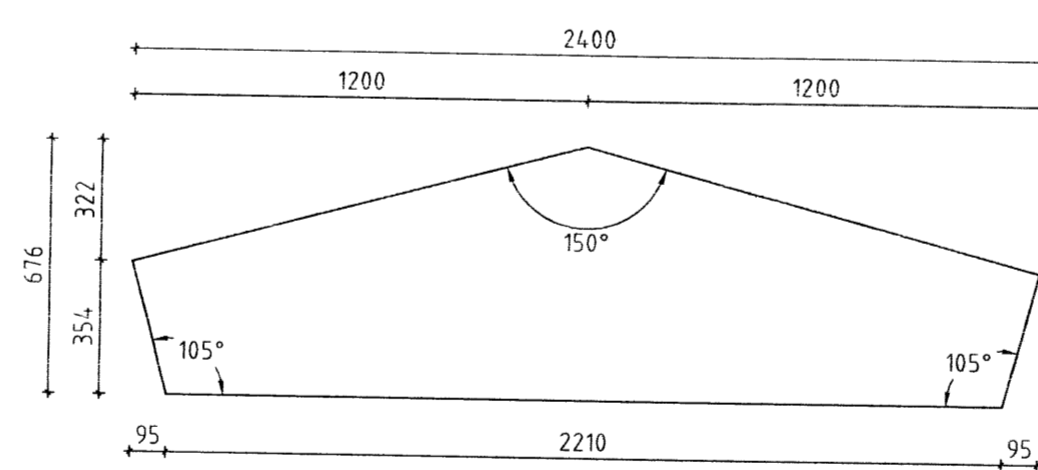


DG3 - 90x100 Mkv 1:20  
Samtals 4 stk

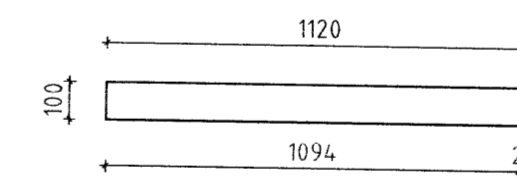


MÖTTEKIÐ  
29. Okt. 2012  
Byggingafulltrú: Arnar Magnússon, Arnar Magnússon og Flóahfr.


HB1 - 90x233 Mkv 1:20  
Samtals 1 stk

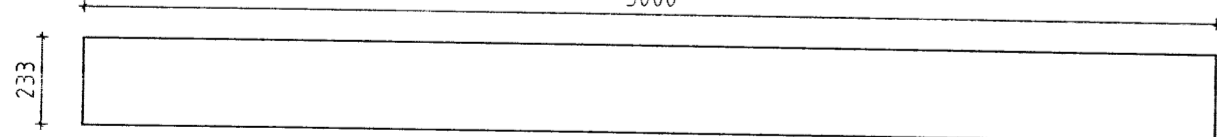


GB1 - 90x167 Mkv 1:20  
Samtals 2 stk

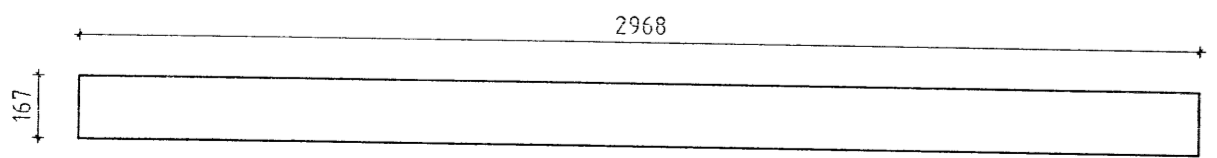

GB2 - 90x167 Mkv 1:20  
Samtals 2 stk

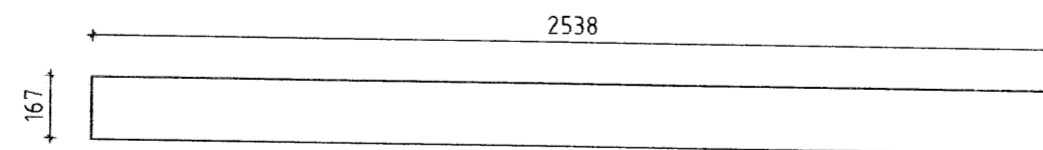

GB3 - 90x200 Mkv 1:20  
Samtals 1 stk

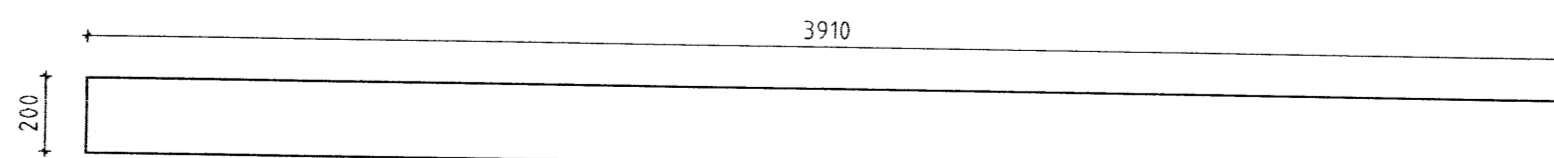

ÖLL AFNOT OG AFRITUN TEIKNINGAR AÐ HLUTA EDA Í HEILD ER HÁÐ SKRIFLEGU LEYFI LÍMTRÉ VIRNET EHF.

Númer	Dags.	Skýring breytingar	Br. af

<p>Byggingadeild - Vikurhvarfi 8 - 203 Kópavogur kt. 440510-1160 - Sími: 412 5300</p>	MKV. 1:20	DAGS. 12.10.2012	VERKNR. DL12 034	ÚTGÁFA NR. 1
	TEIKN. KB	REIKN. KB	YFIRF.	NR. TEIKNINGAR <b>383</b>
HEITI VERKS: <b>Rauðaberg, vinnustofa</b>	NAFN HÖNNUÐAR Bjarni Ingibergsson byggingatæknifræðingur kt. 030861-2729			DAGS. ÁRITUNAR 29/10/2012
HEITI TEIKNINGAR Framleiðsluteikningar límtrés	ÁRITUN HÖNNUÐAR <i>[Signature]</i>	ÁRITUN SAMRÁÐS HÖNNUÐAR <i>[Signature]</i>	DAGS. ÁRITUNAR 29/10/2012	