
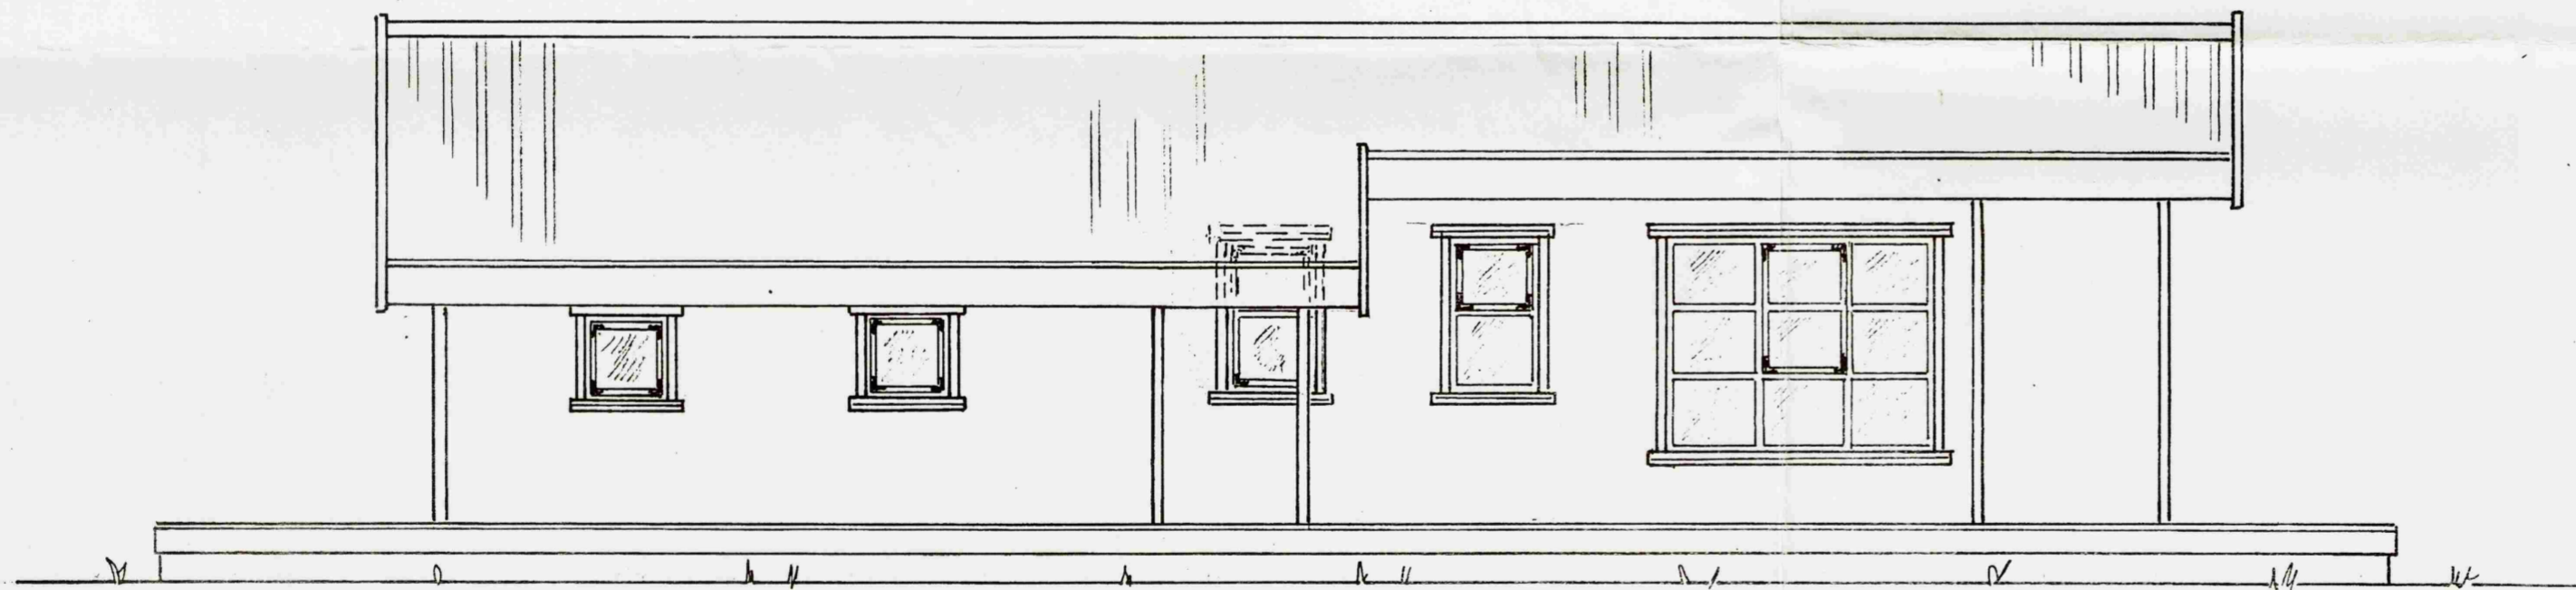


23-41

Samþykkt

13 MAI 2008

Ólafur Guðmundsson
Byggingarfulltrúi uppsveita Árnessýslu

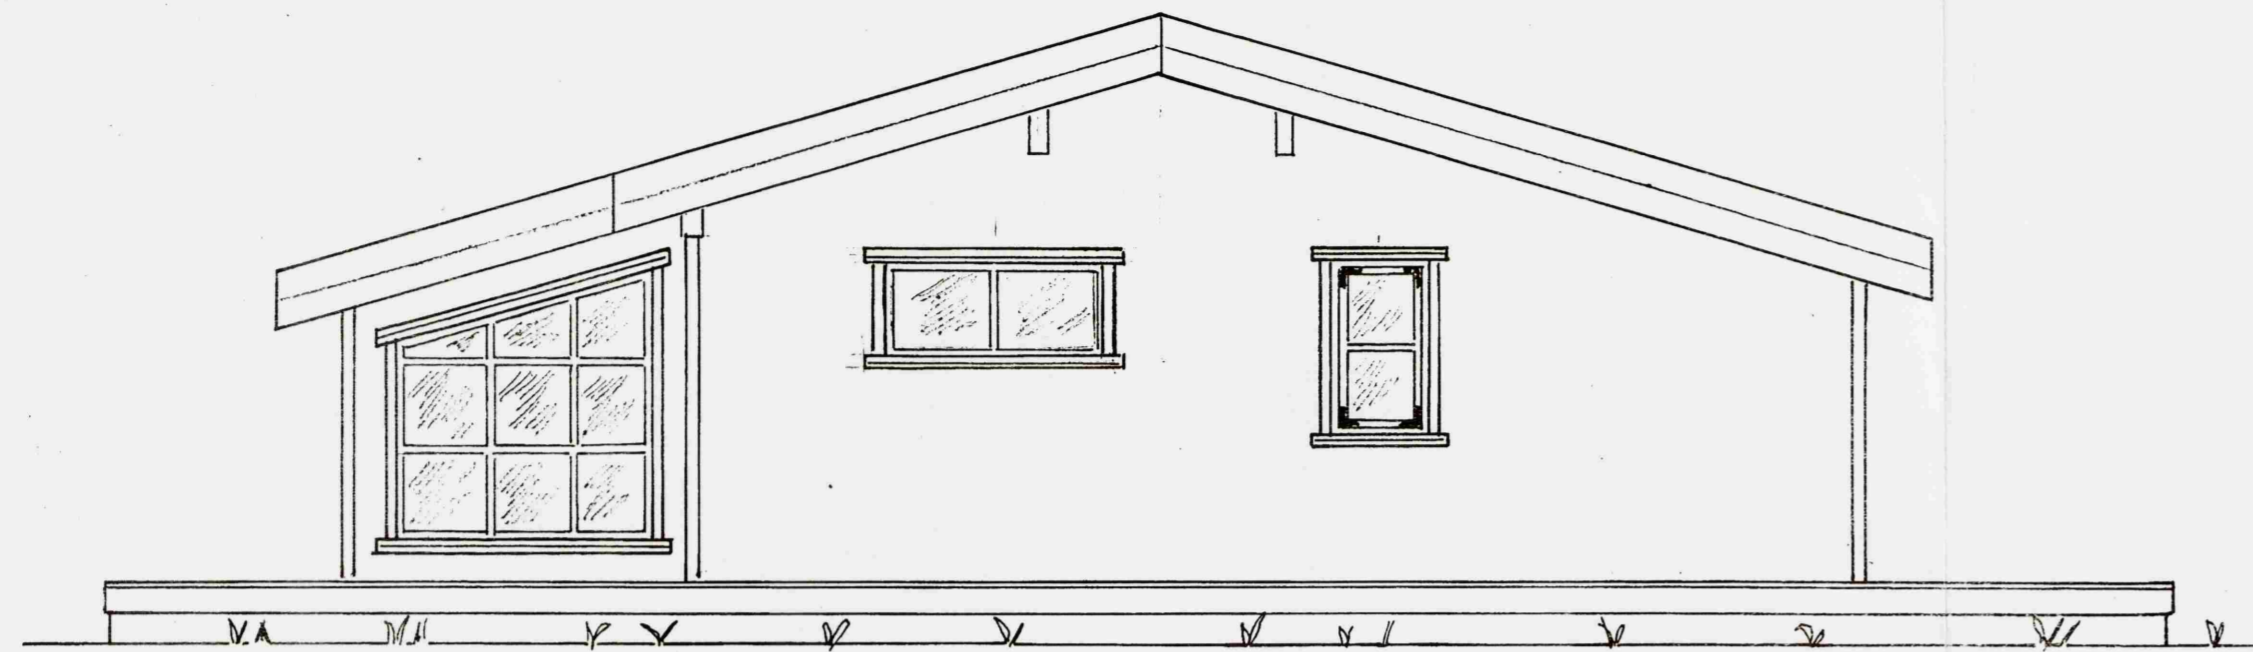

Mkv: 1:50
Dags mars '08
Nr 229-02

Sumarhús í landi Stórahofs, 8720 Skeida- og Gnúpverja-
hreppi, Árn. Lód nr. 6 V/ Gramosa.
Eigandi: Loftur P. Bjarnason, kt. 240244-2419
Útlit II

TEIKNIVANGUR

Ólafur Guðmundsson 270733-2559
Kristinn Þorsteinsson 201032-4829