








Fagnivart um gr. 159
brunnmynd

Samb. 03.06.2004

Hilma Einarsson

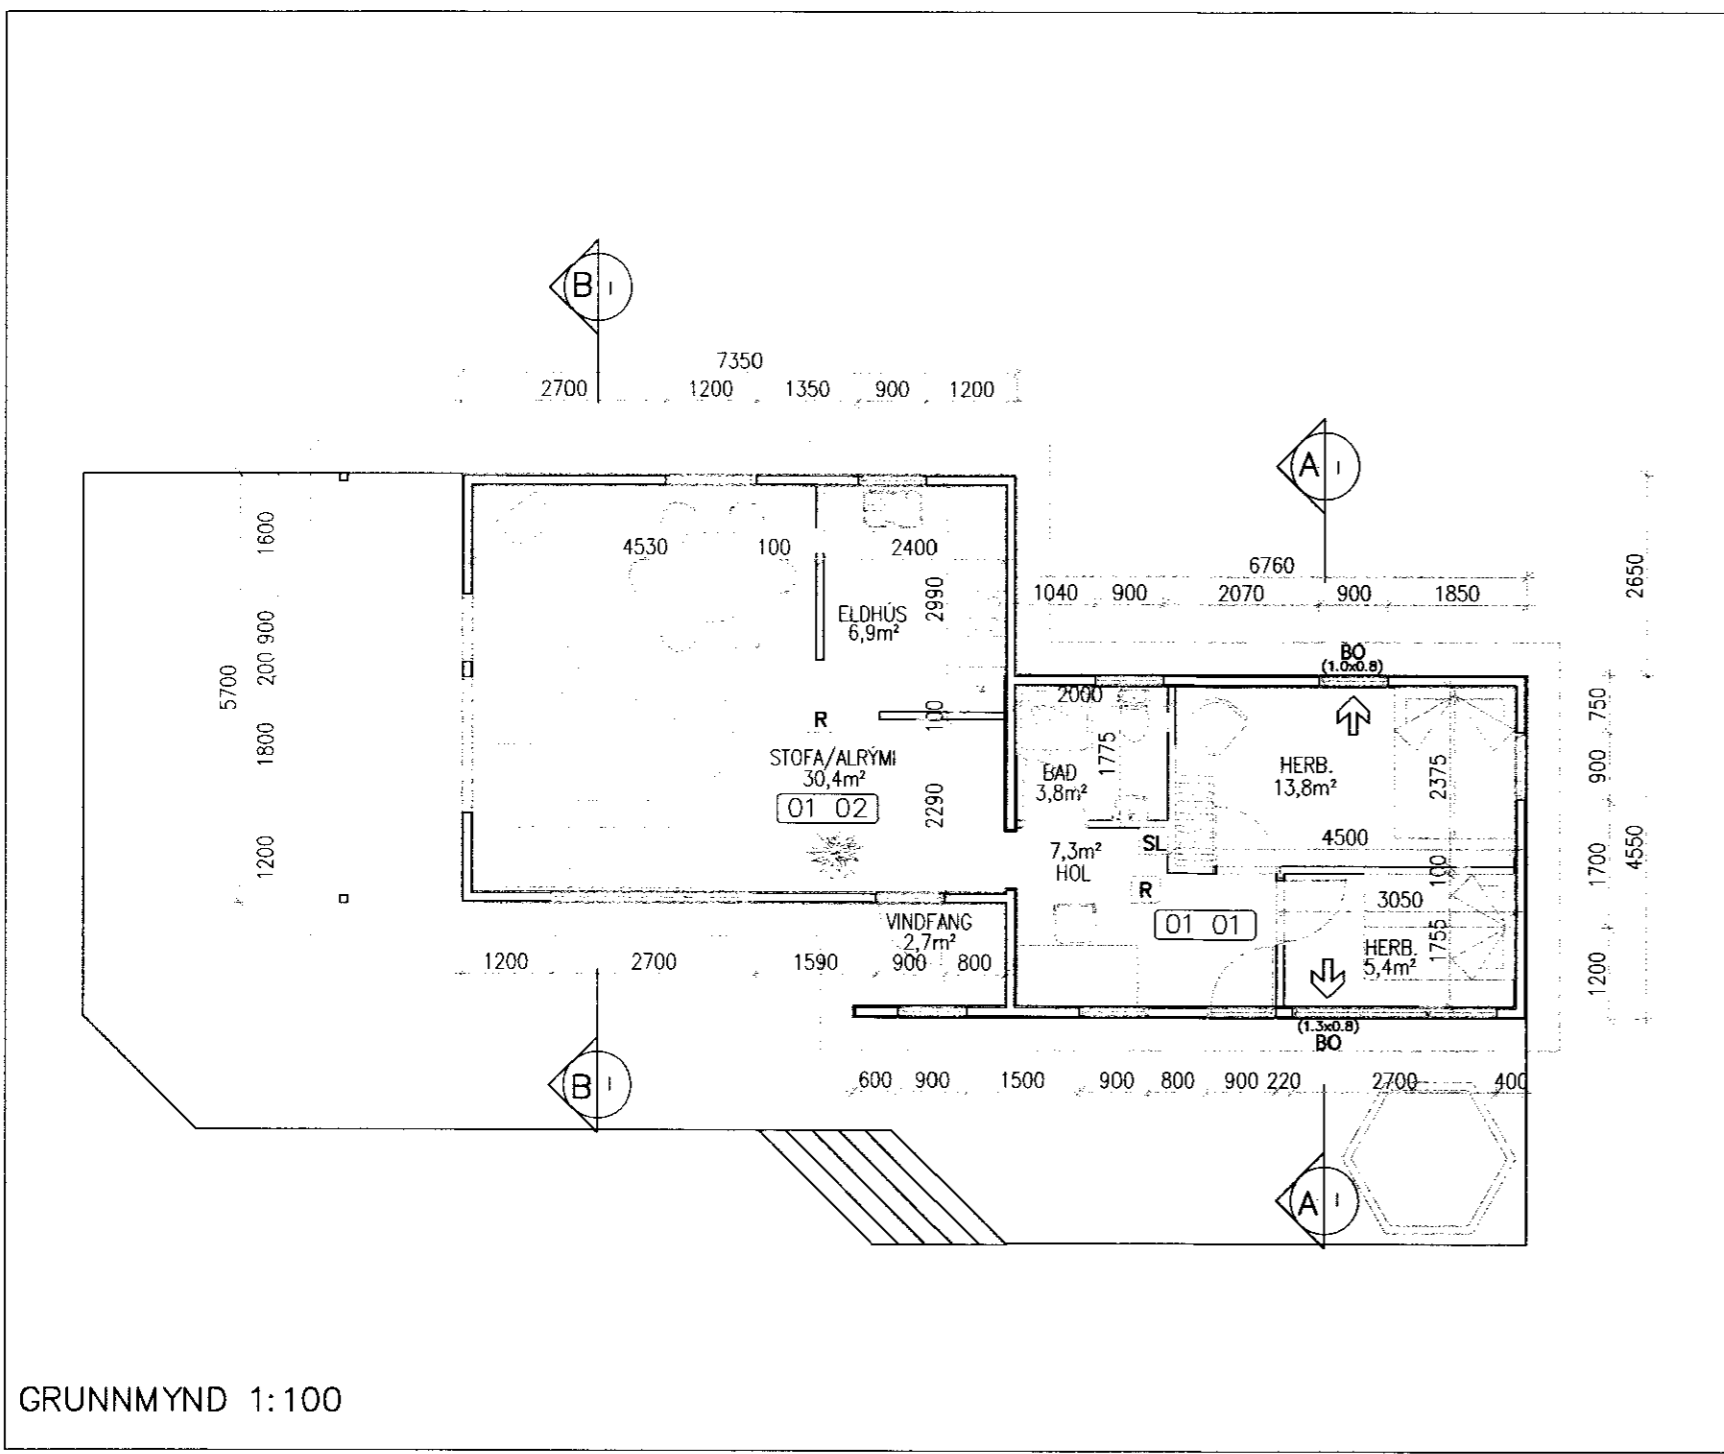

GRUNNMYND 1:100

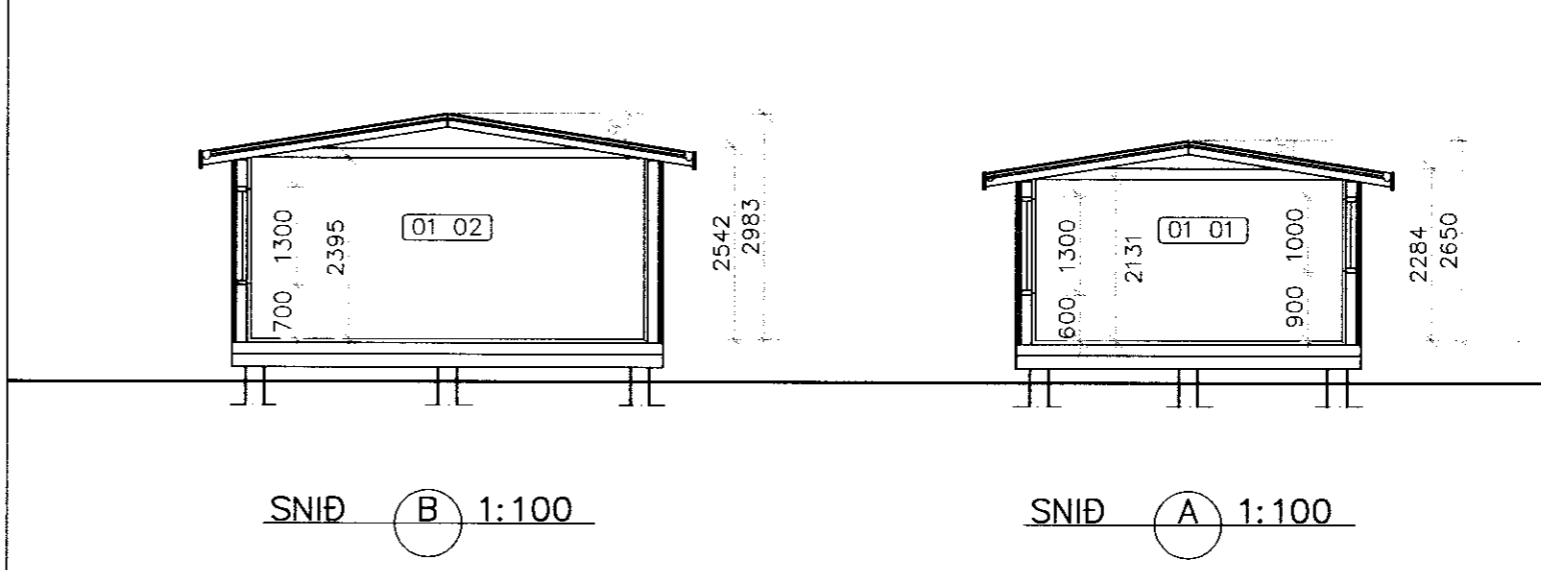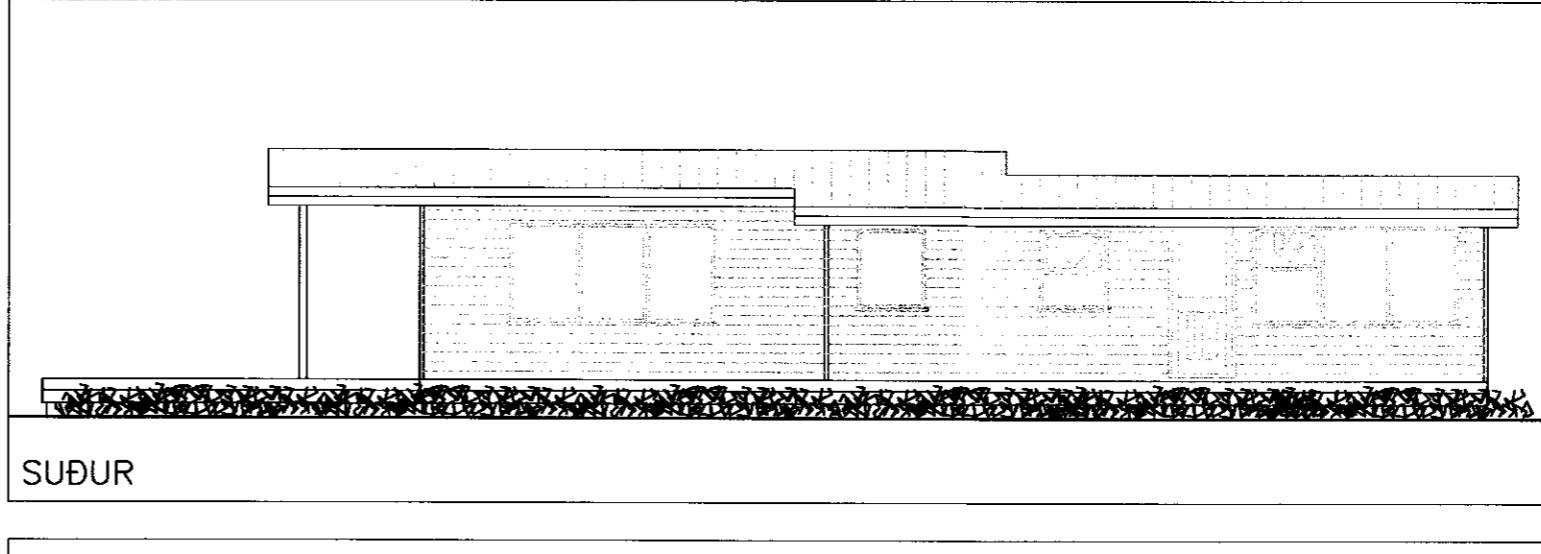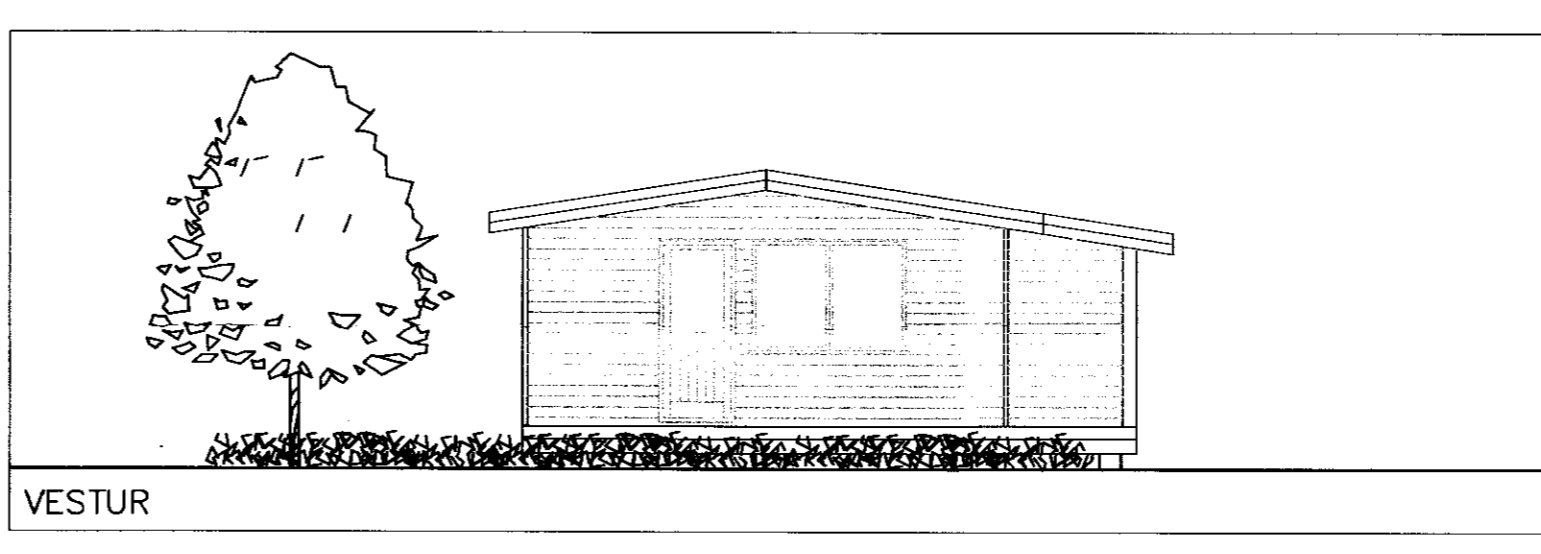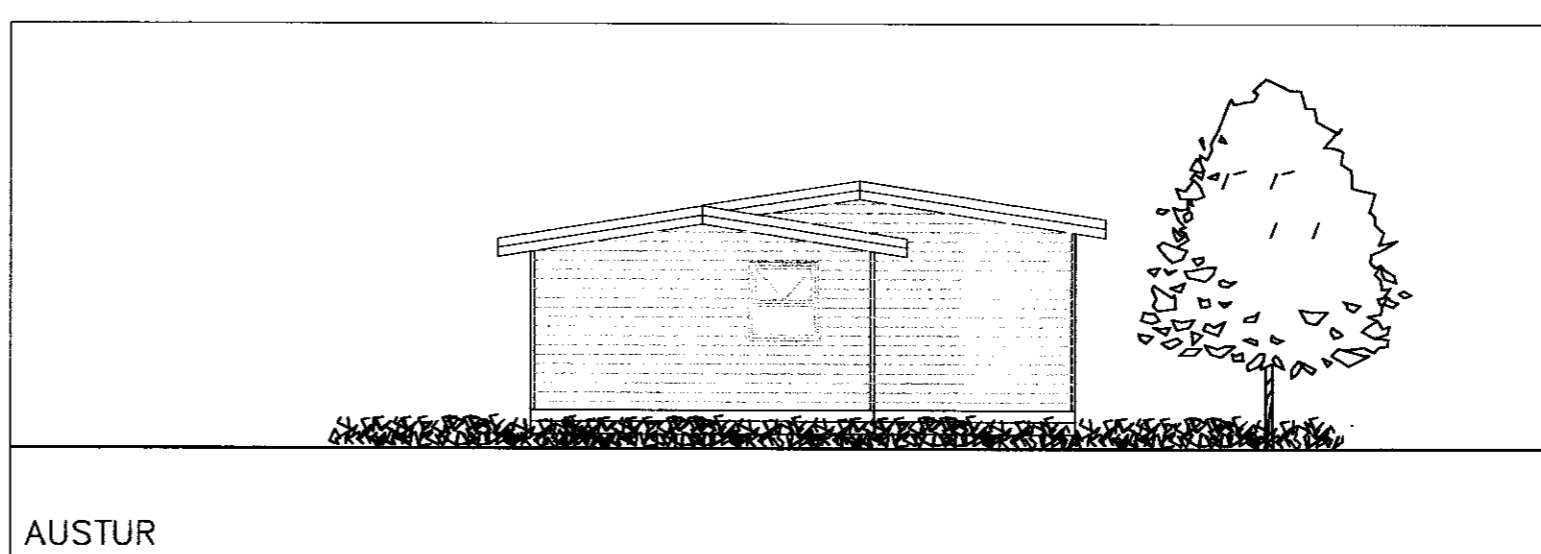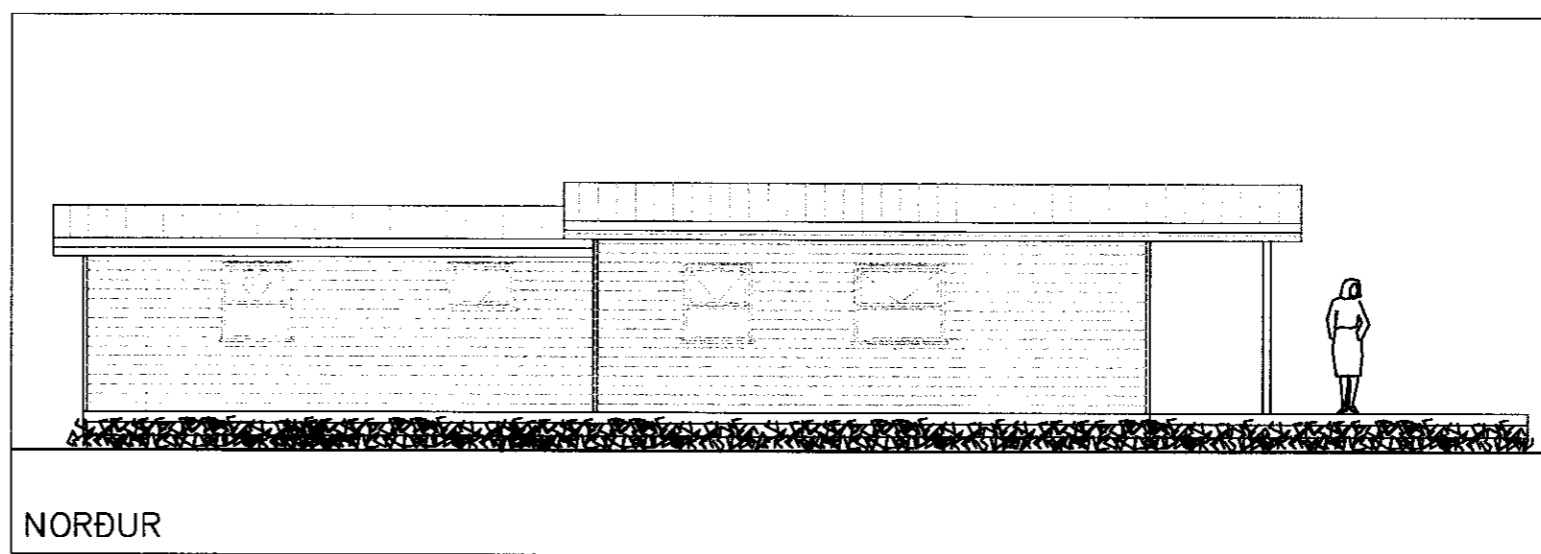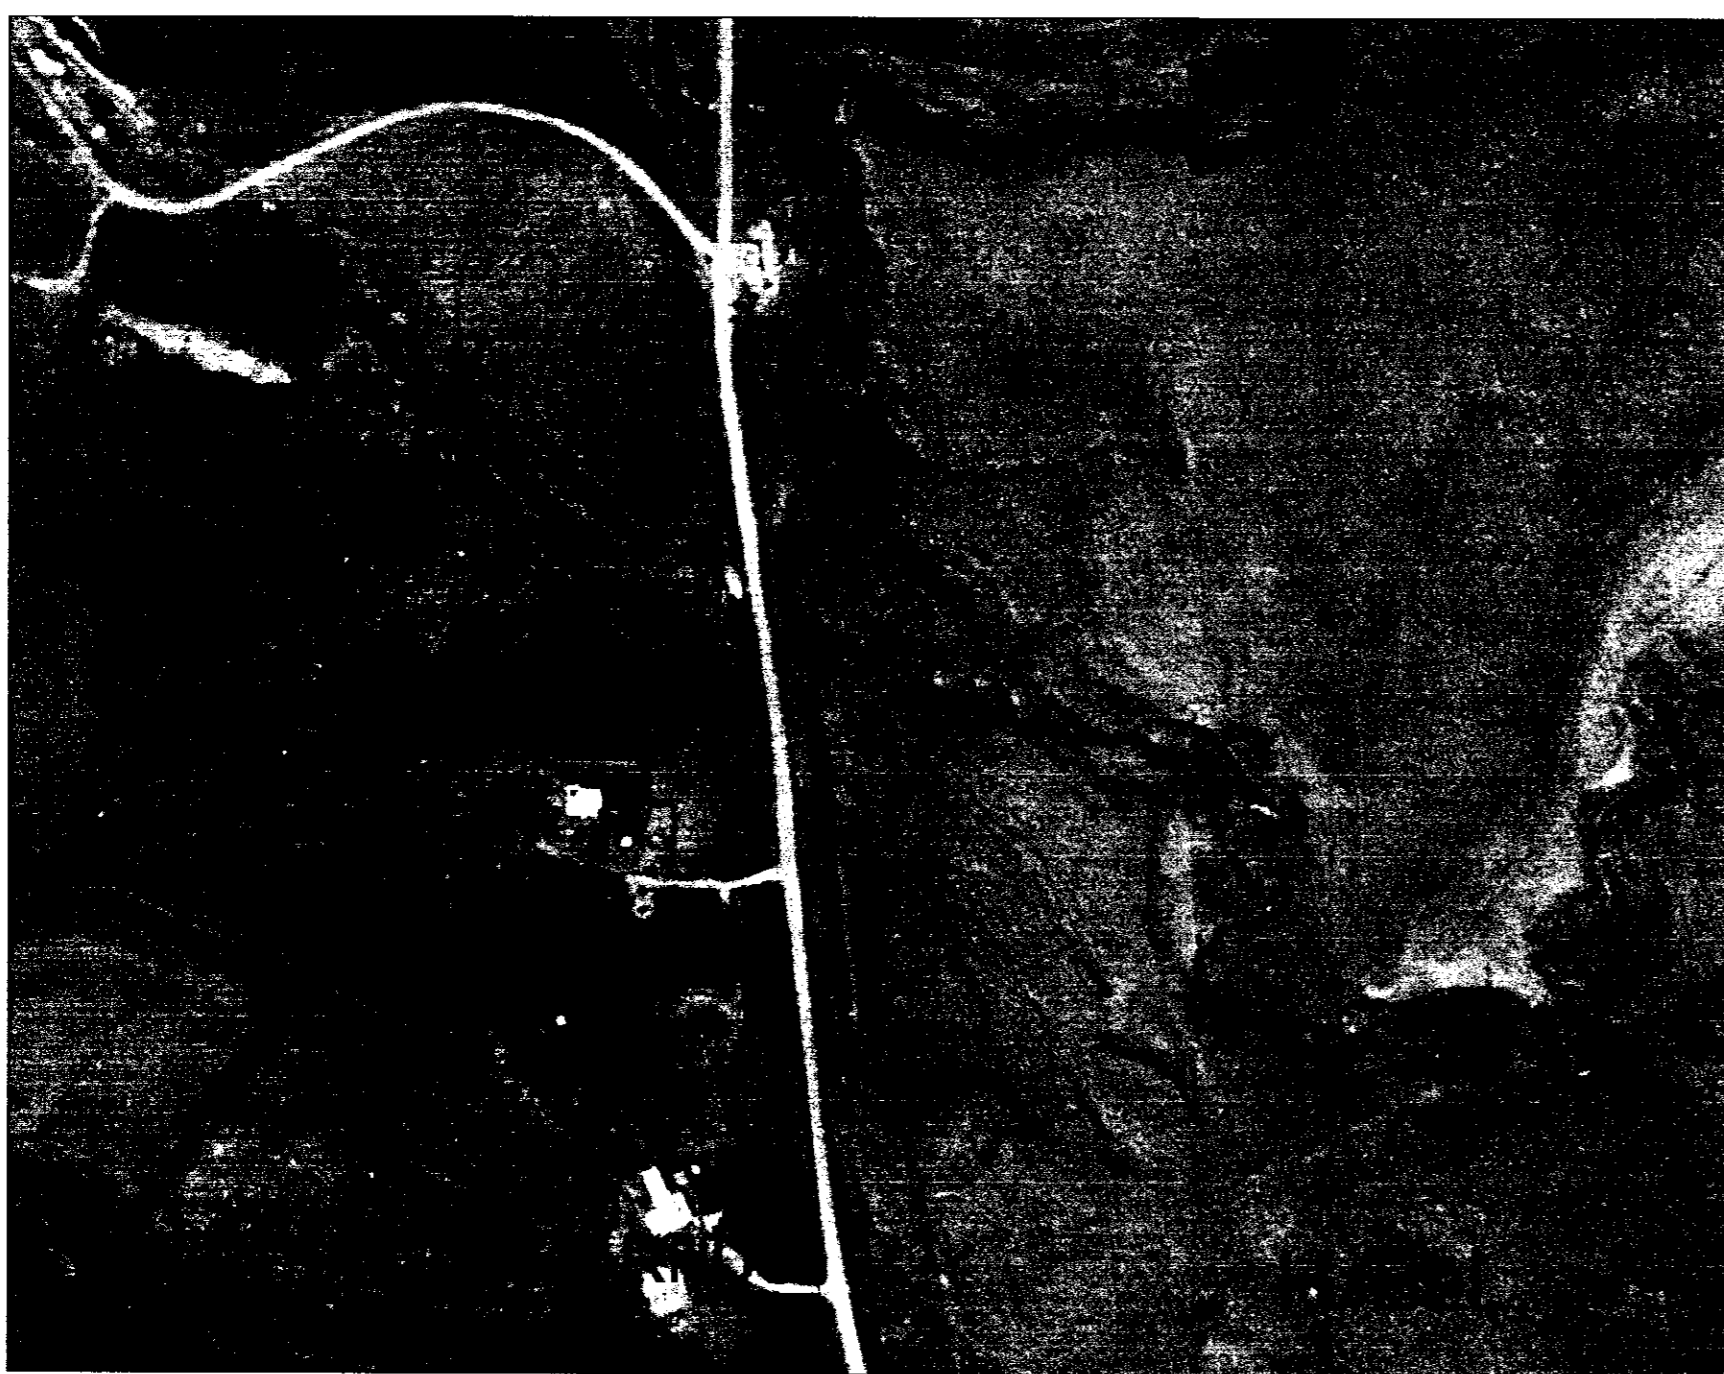

SKÝRINGAR:
TEIKNINGIN SÝNIR ELDRÁ HÚS OG VIÐBYGGINGU
UNDIRSTÖÐUR ERU ÚR JÄRNÞENTRI STEINSTEYPU.
GÓLF, VEGGIR OG ÞAK ÚR TIMBRI
ÞAK ER KLETTI ASFALTPAPPA.
VEGGIR ERU KLÆDDIR AD UTAN MED
LÆREITRI VIDARKLÆDNINGU
FRÆRENNSLI VERÐUR LEITTI I ROTÞRÓ.
I HÚSID KOMI SLÖKKVIÐEKI (6 kg.)

R REYKSKYNJARI.
SL SLÖKKVIÐEKI.
NOTEININGANÚMÉR: 01 01

HELSTU STÆRDIR: (SJA SKRÁNINGARTÖFLU)
Á HEITAPOTTI SKAL VERA LESANLEGT
LOK SBR. GR. 69.3 I BYGG.REGLUGERÐ

TEIKNING GERÐ SKV UPPMÆLINGUM APR 2004

MÍÐNES, SKEIÐA- OG GNÚPV.HR.			
ADALTEIKNING	Málakvarði		
GRUNNMYND, ÚTLIT & SNID	1:100		
YFIRLITSMYND	1:2500		
SKÝRINGAR			
Hannað:	Teiknað: SÓ	Yfirtorð: PB	Dags: MAI 2004
Slóð á disk:	Skráarnafn: 04088-A1	Verkrnr.: 04088	Bl.nr.: 101
Sambýkkt: <i>Hilma Einarsson</i> 141259-246?			