


Hagi Gnúpuhreppur
Sperra 1:20

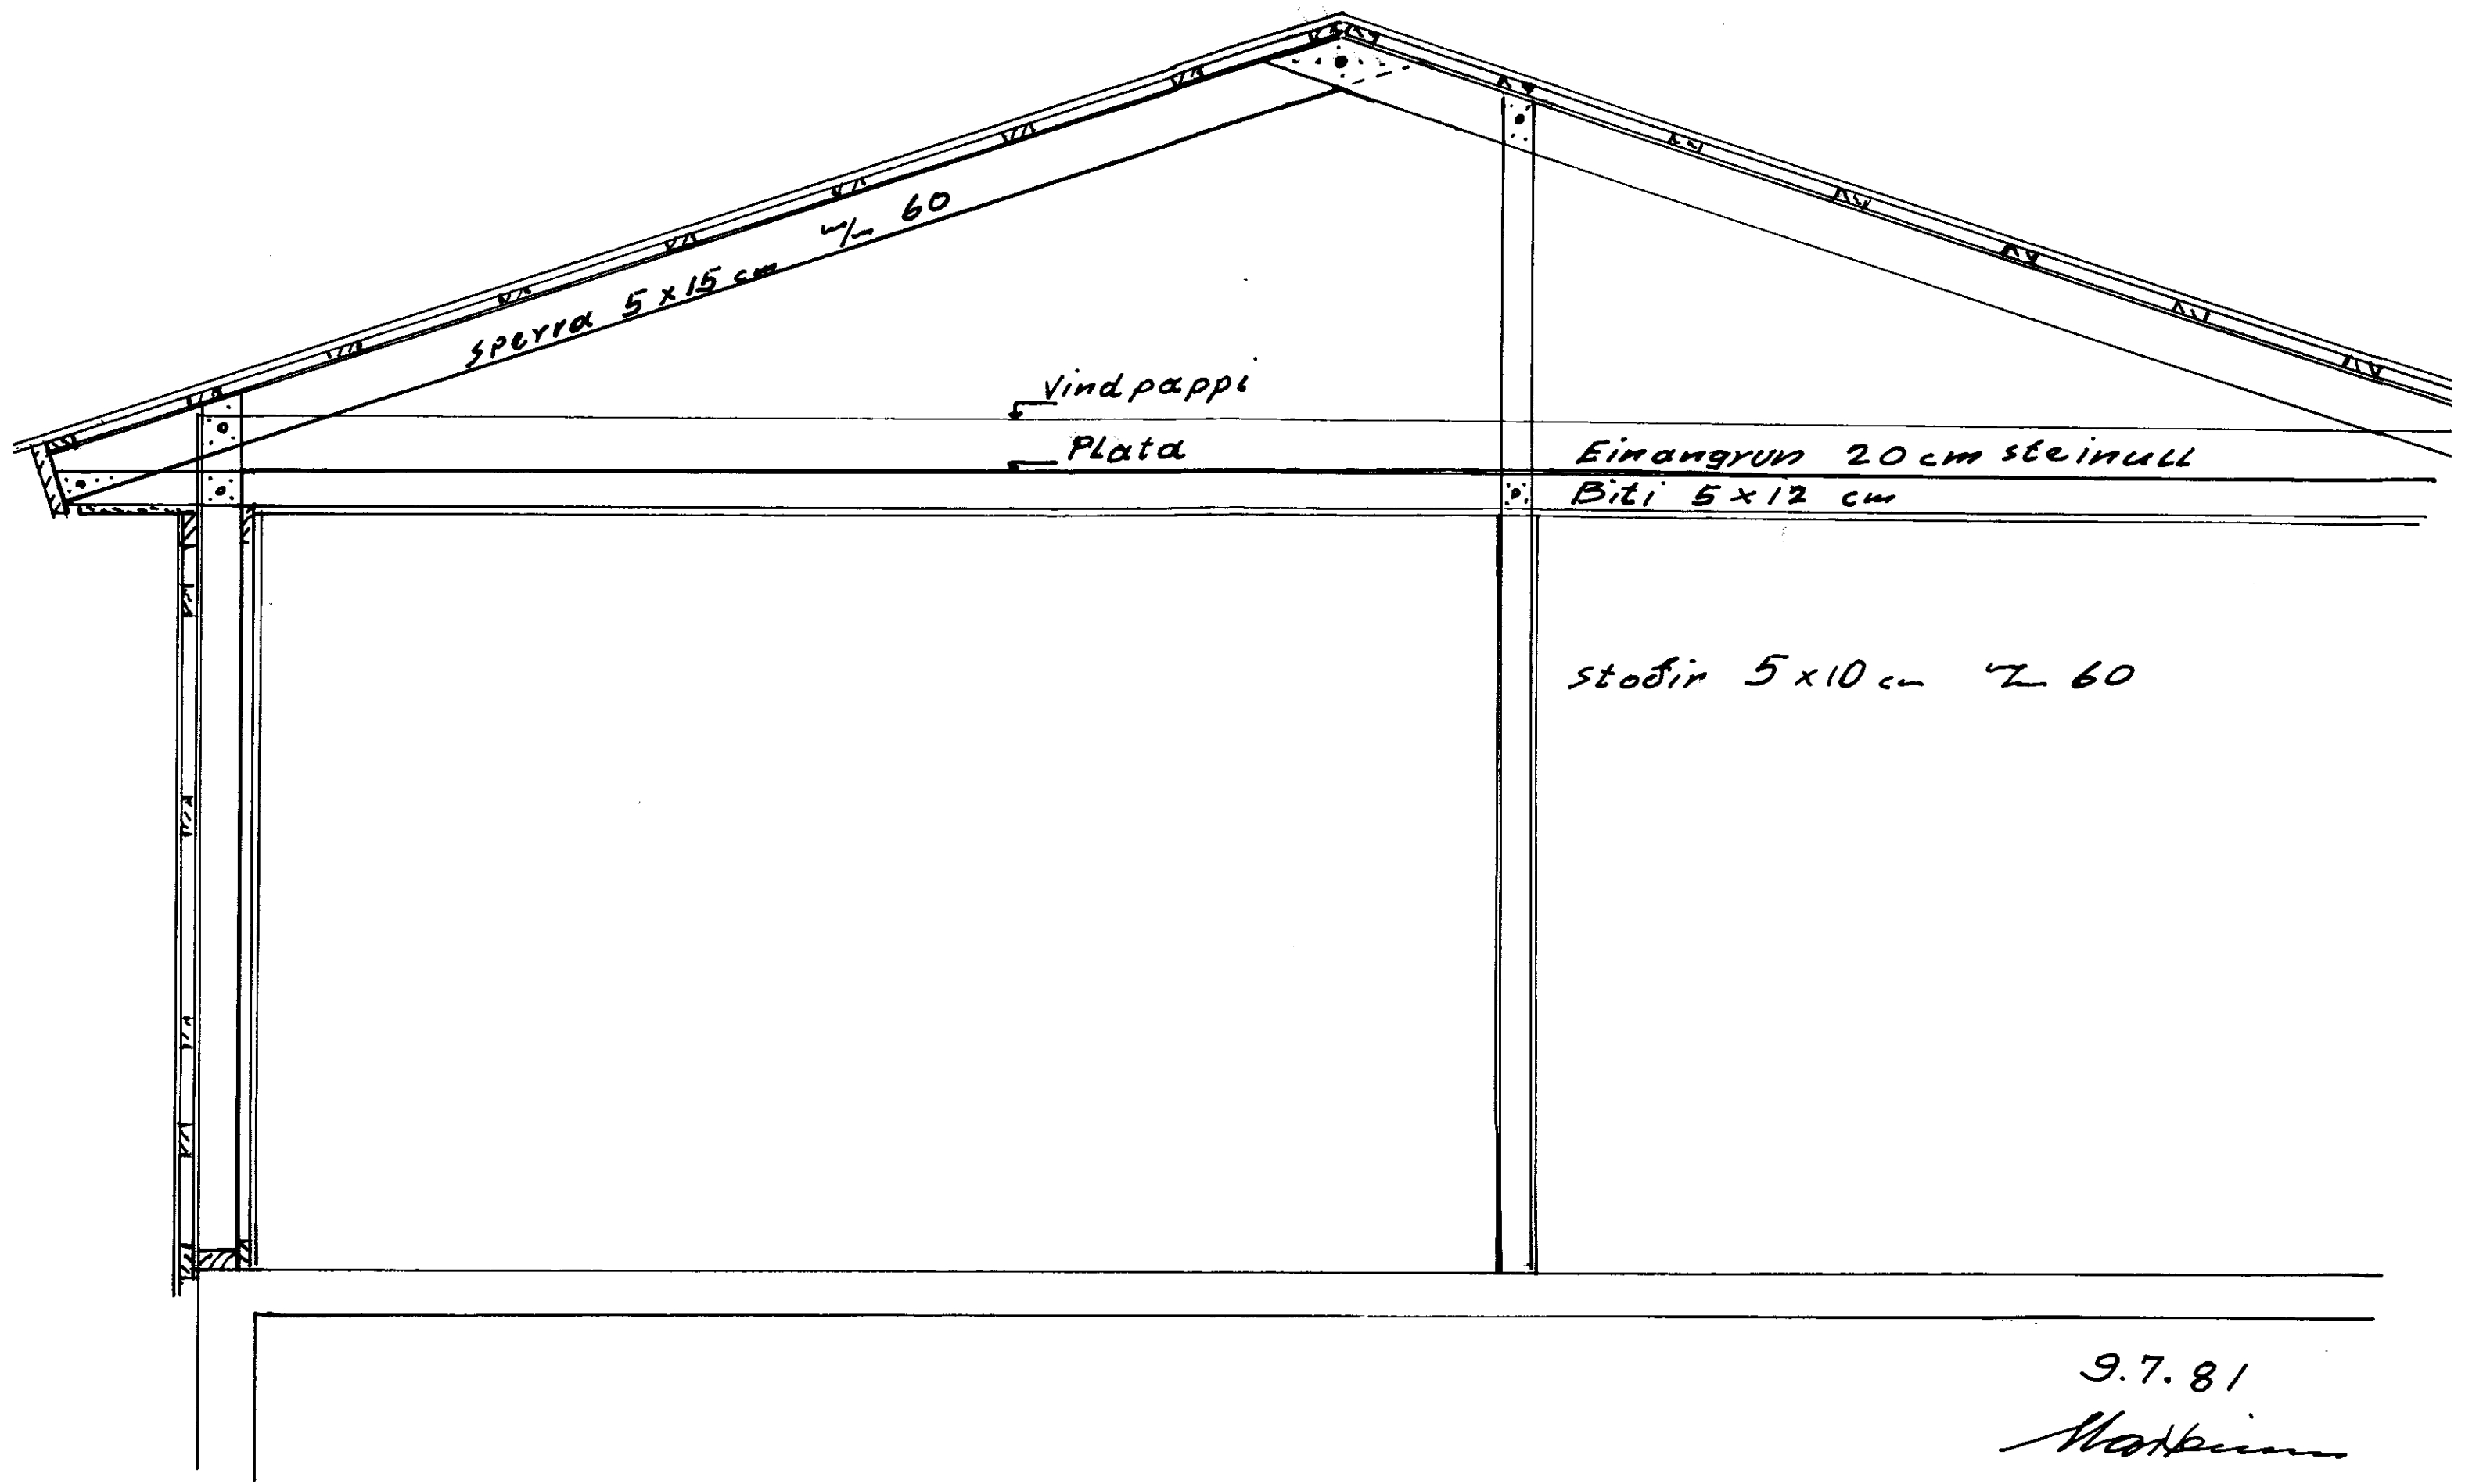

Sperra 5 x 15 cm
1/2 = 60

vindpappi
Plata

Eimangrun 20 cm steinull
Biti 5 x 12 cm

stoðir 5 x 10 cm

9.7.81

Martinson