
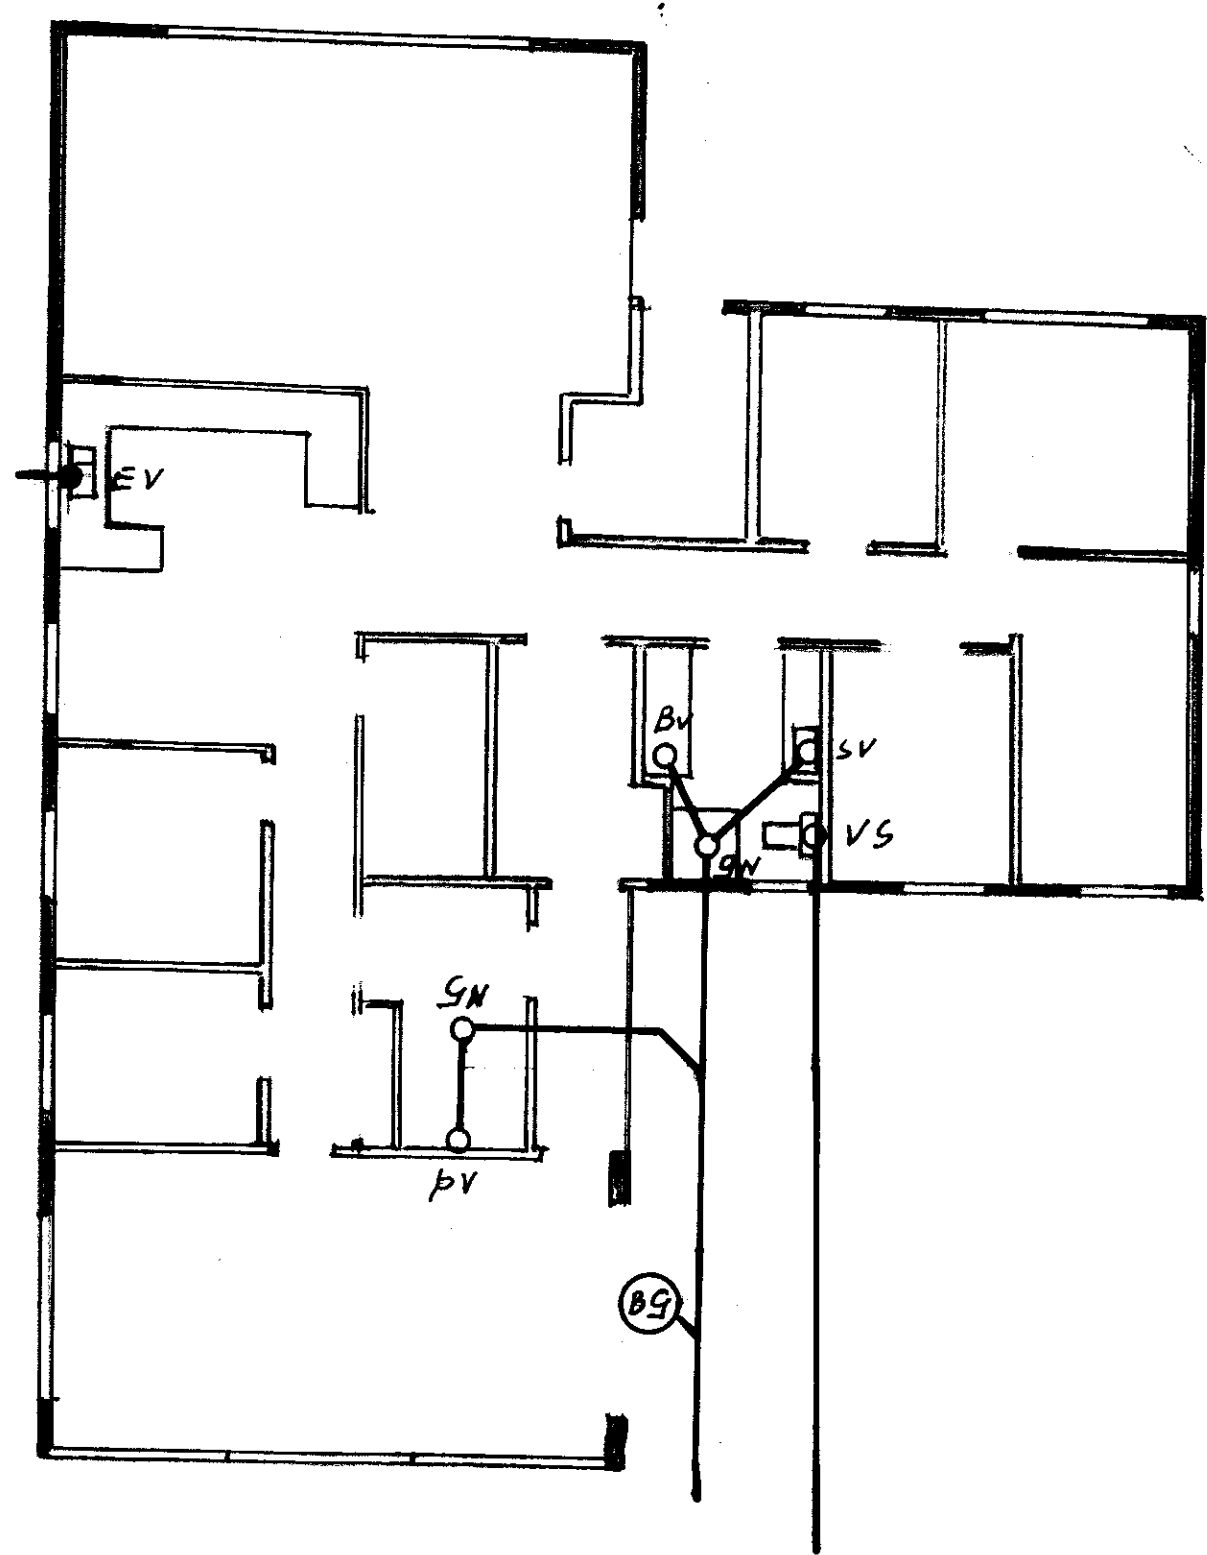


Hagi Gnüperjahr.  
Ibúðarhús

Vatnslögn:  
Úti  $\varnothing$  25mm plastör  
inntök:  $\varnothing$  20mm galv.

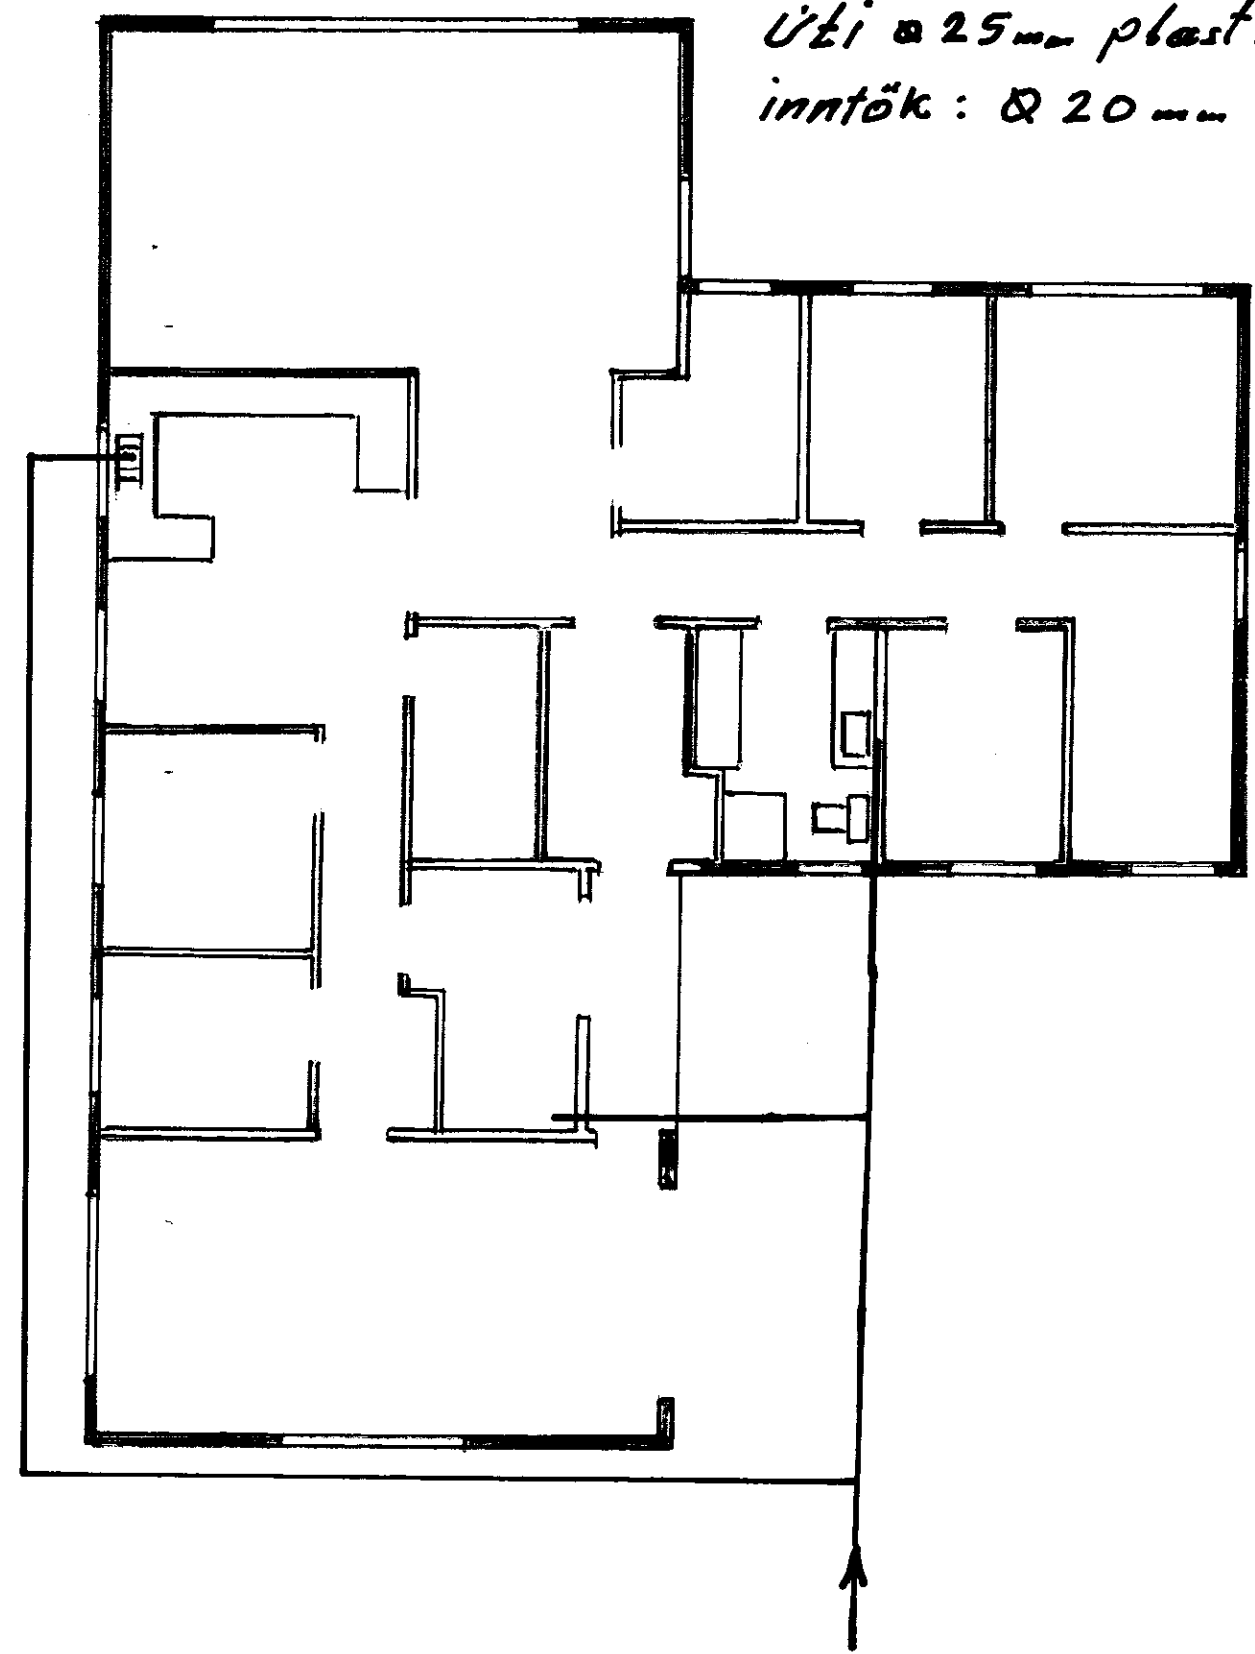

Sköplögn  
Inni  $\varnothing$  100mm plastör Halli min 30%  
Úti  $\varnothing$  150 steinör HLLi min 20%

9.7.81

Markmann