




Súla S4

Súla S3



Súla S2

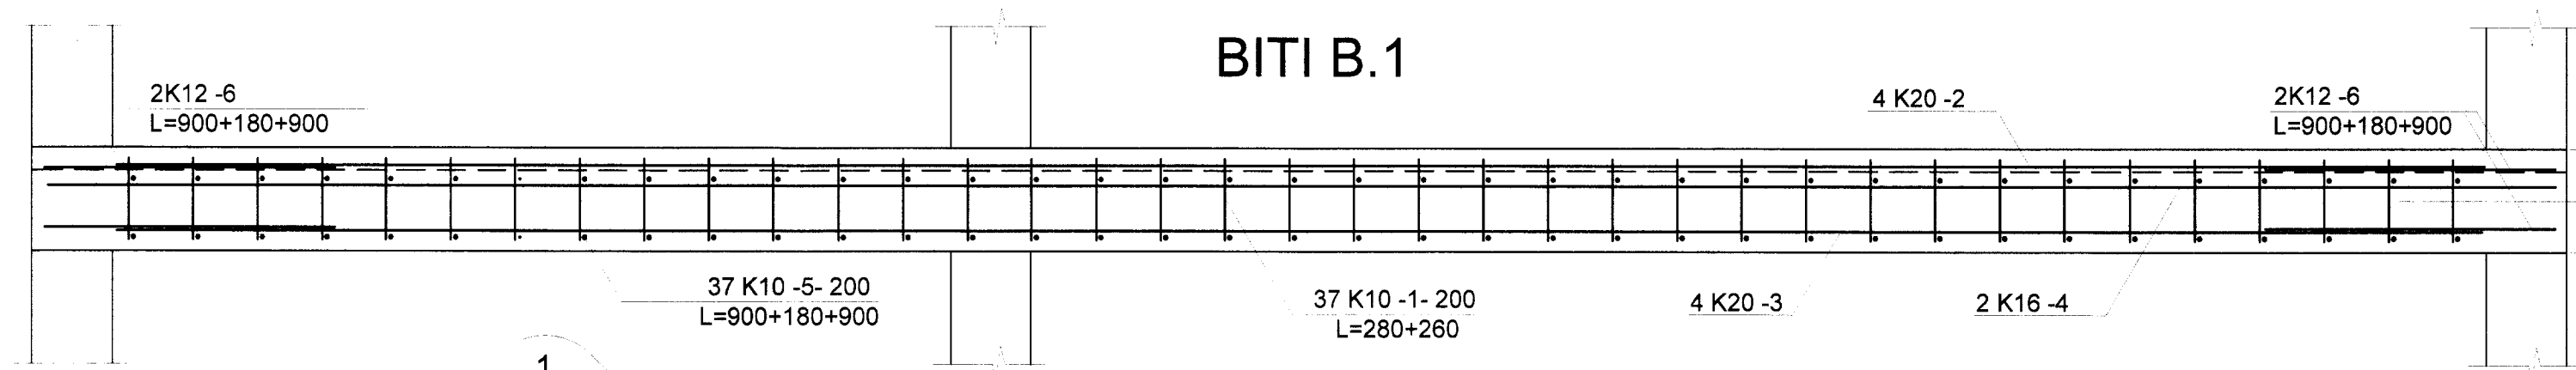



1
17 17

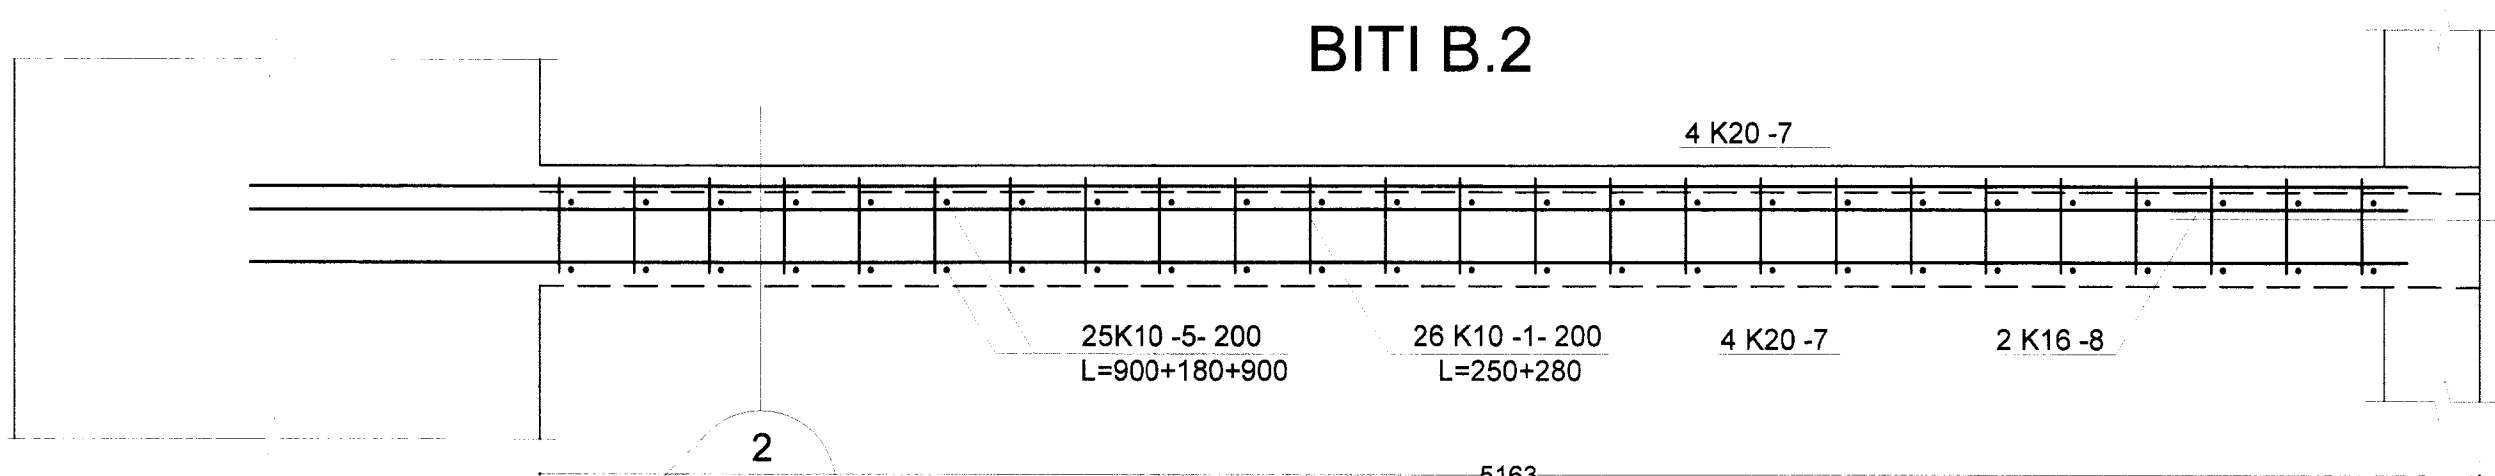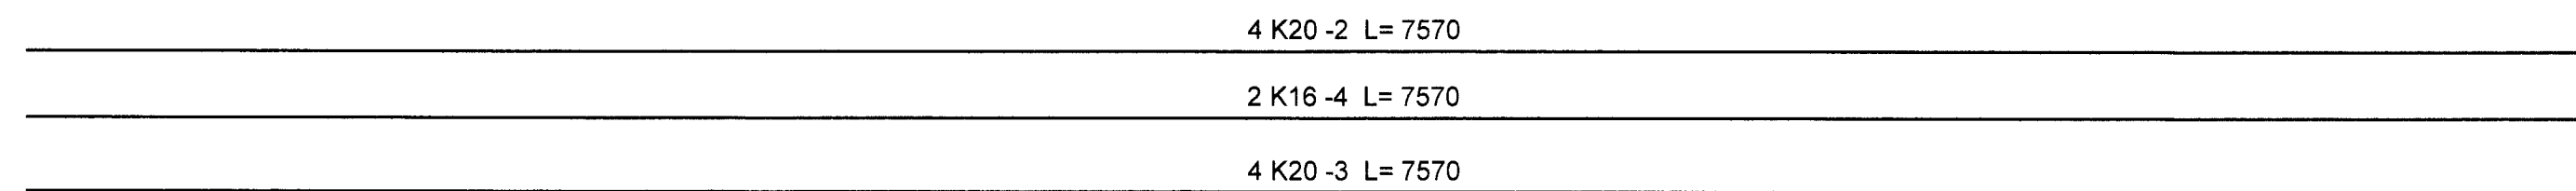

2
17 17

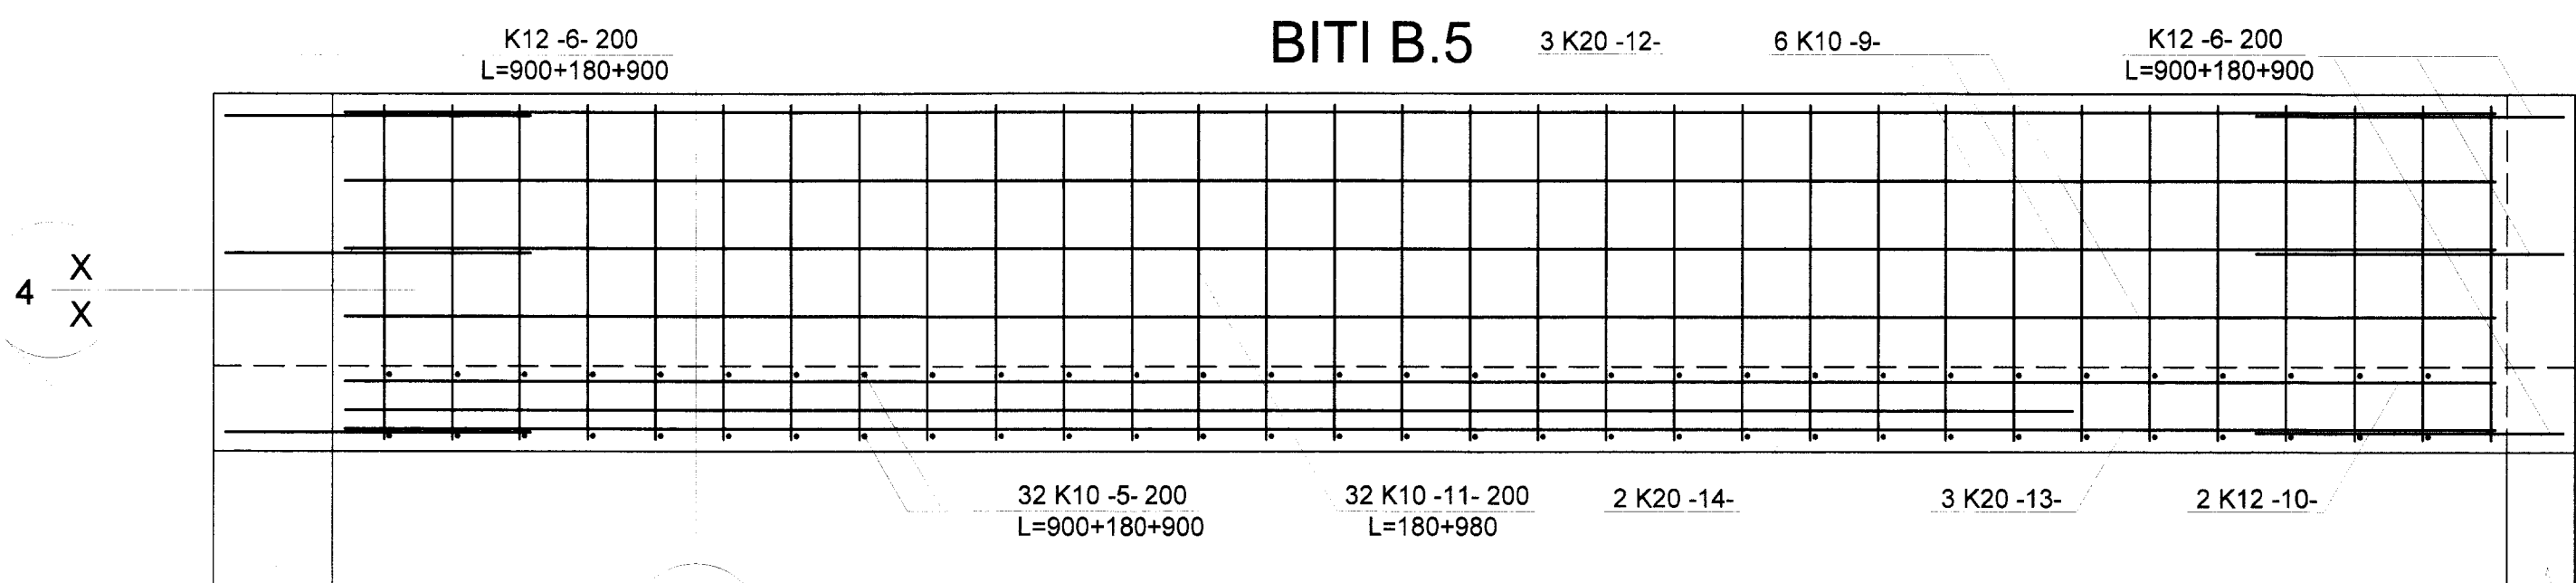
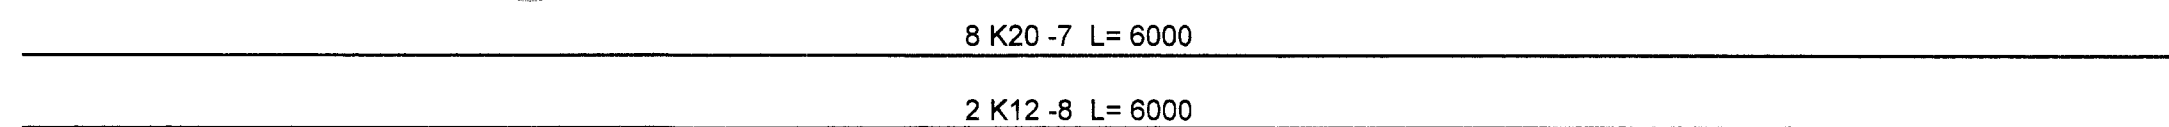


3
17 17


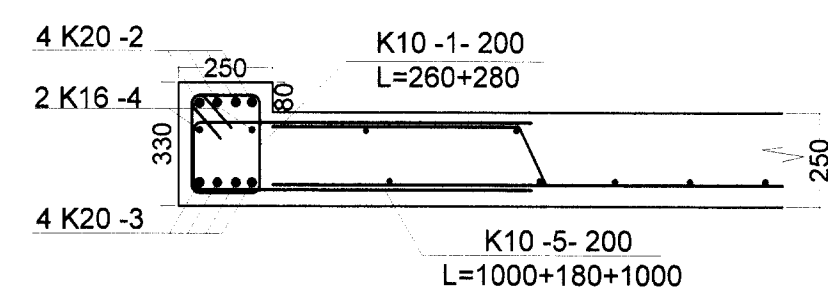
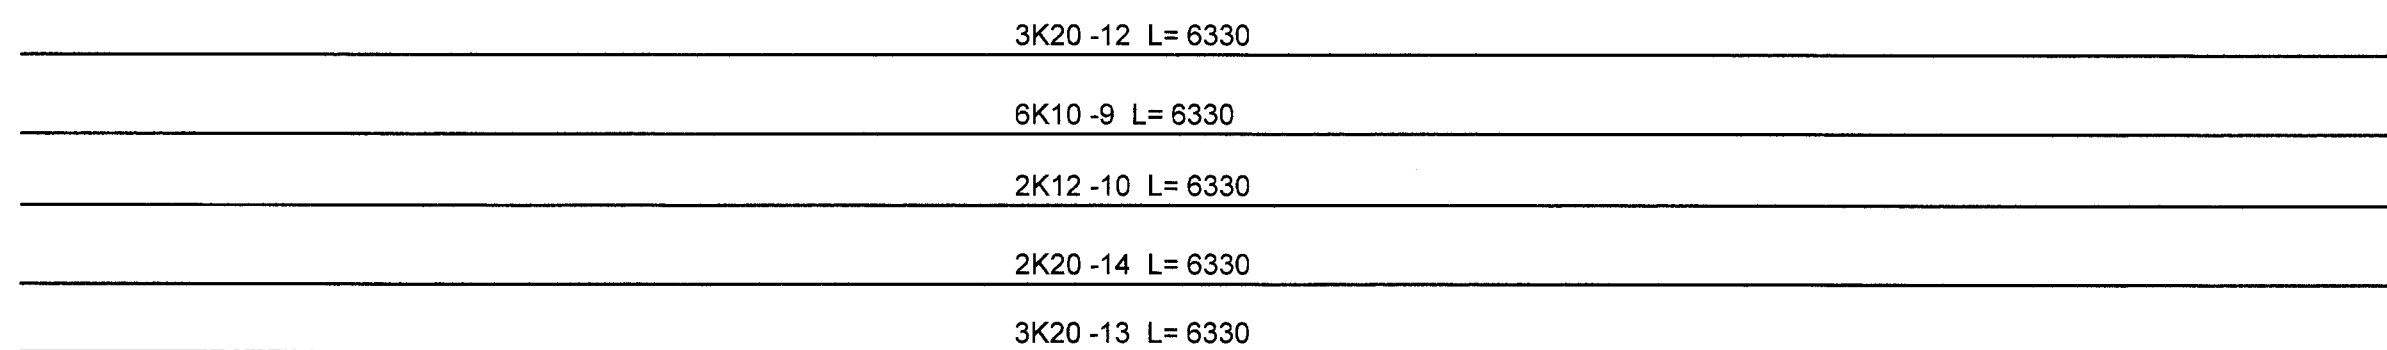


1
17 17
SNID
M. 1:20



Nr. 1
K10 - 200

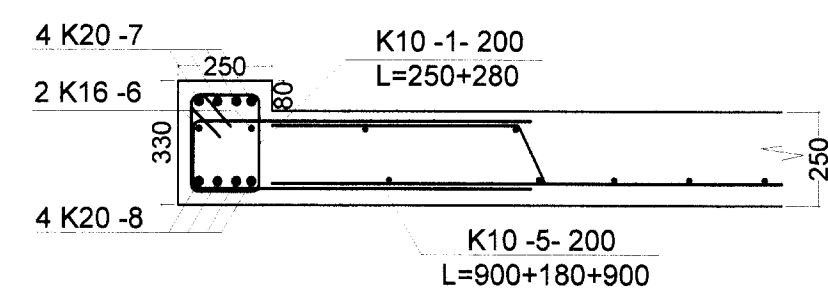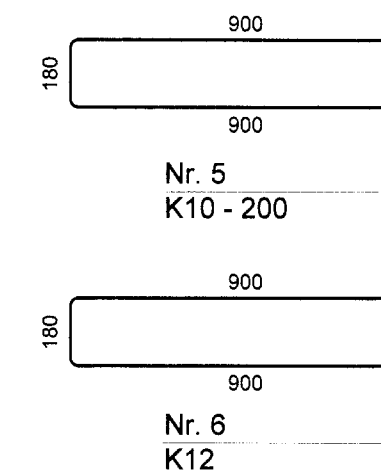


2
17 17
SNID
M. 1:20

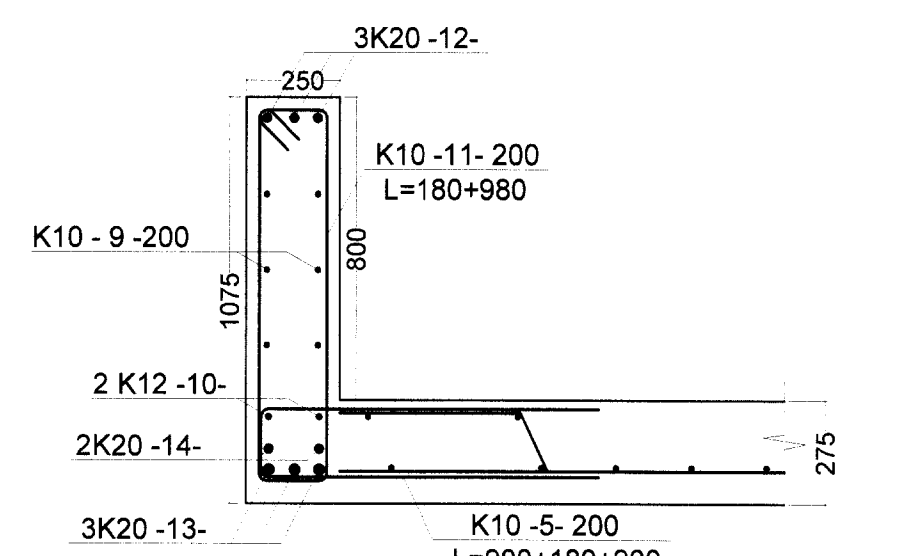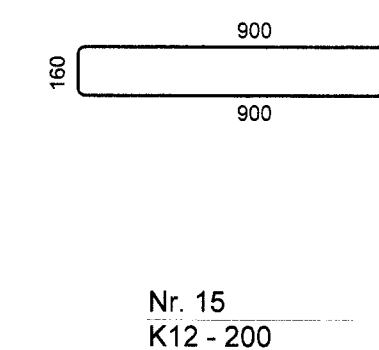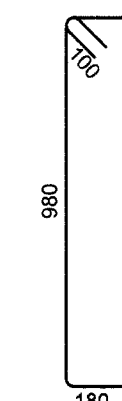

3
17 17
SNID
M. 1:20

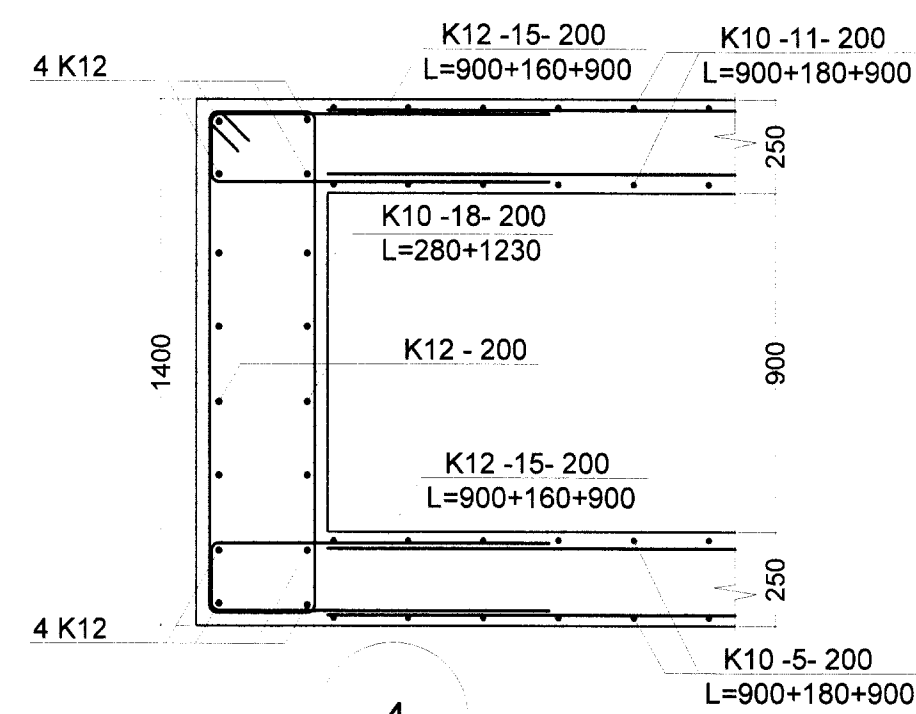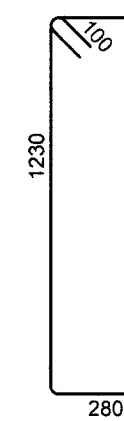

4
17 17
SNID
M. 1:20

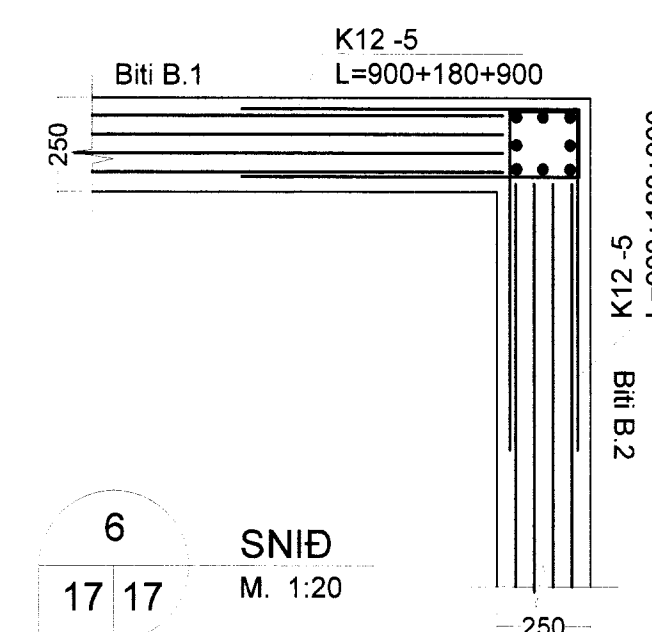

6
17 17
SNID
M. 1:20

DATE	21.08.2007	BY	SDA
DATE	21.08.2007	BY	SDA
DATE		BY	
DATE		BY	