
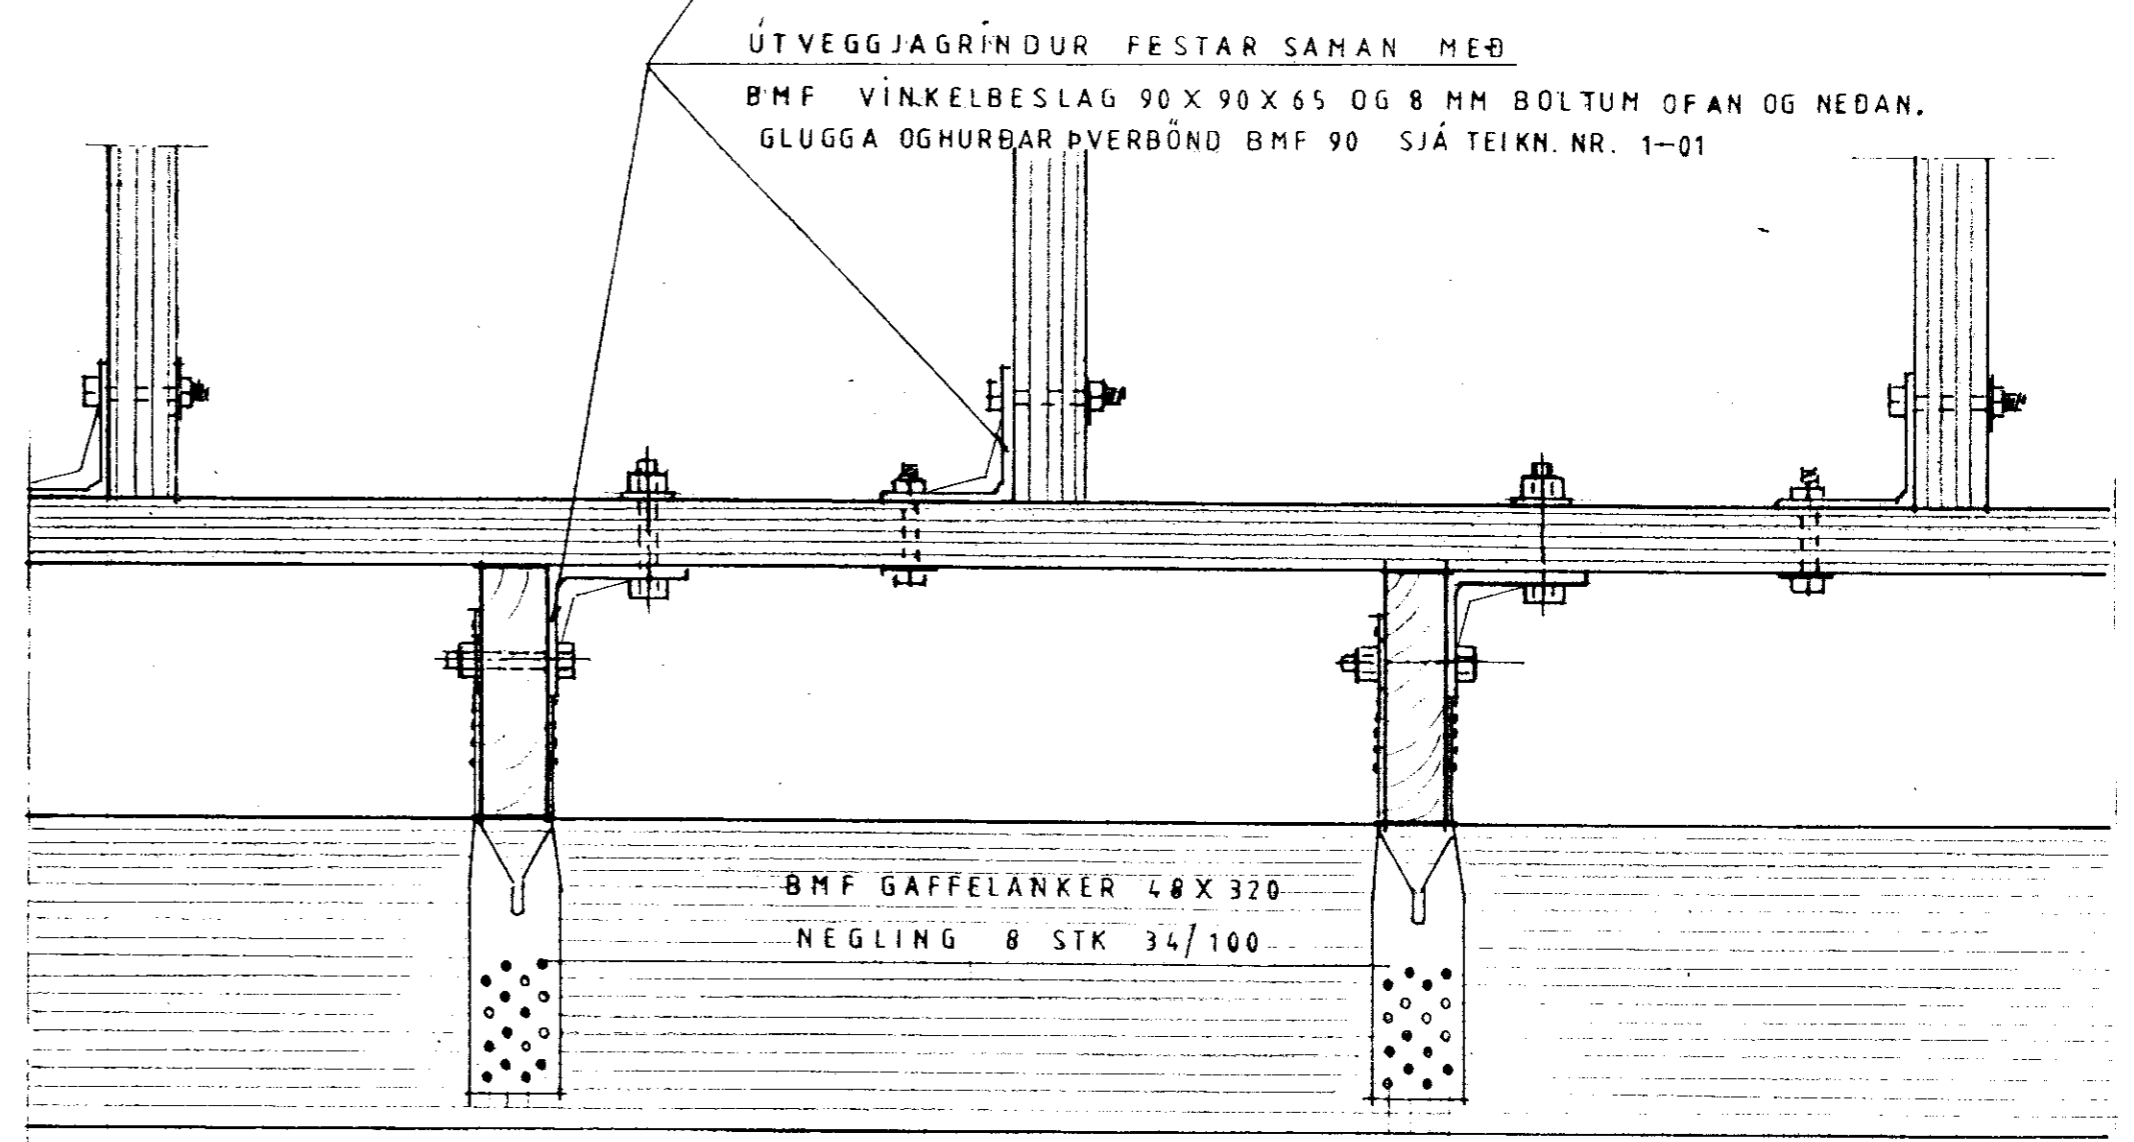


FESTINGAR SPERRU VJØSKAMMBITA
MEÐ BMF VINKELBESLAG 90X90X65
OG 10MM BOLTUM

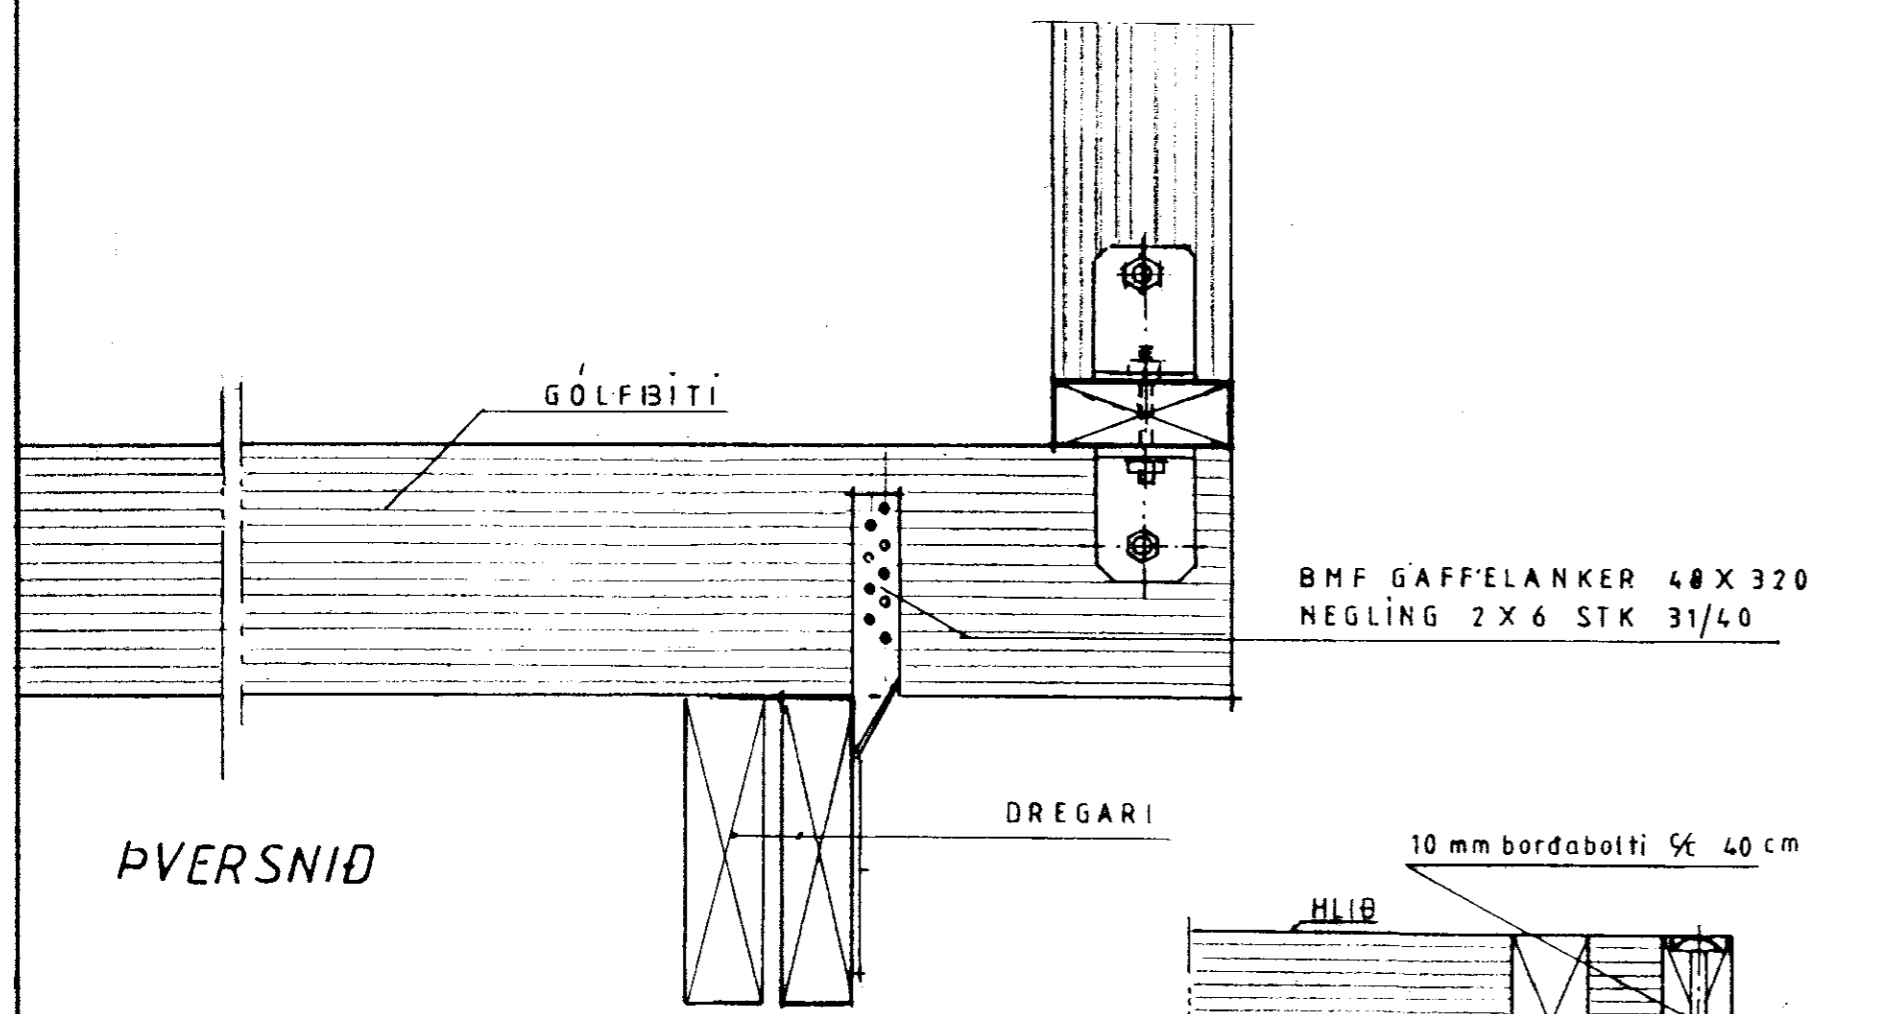


ÚTVEGGJAGRINDUR FESTAR SAMAN MEÐ
BMF VINKELBESLAG 90X90X65 OG 8 MM BOLTUM OFAN OG NEDAN.
GLUGGA OGHURÐAR ÞVERBÖND BMF 90 SJÁ TEIKN. NR. 1-01

BMF GAFFELANKER 40X320
NEGLING 2X6 STK 31/40

BMF GAFFELANKER 40X320
NEGLING 8 STK 34/100

PVERSNID

SÉÐ FRAMAN Á GRIND

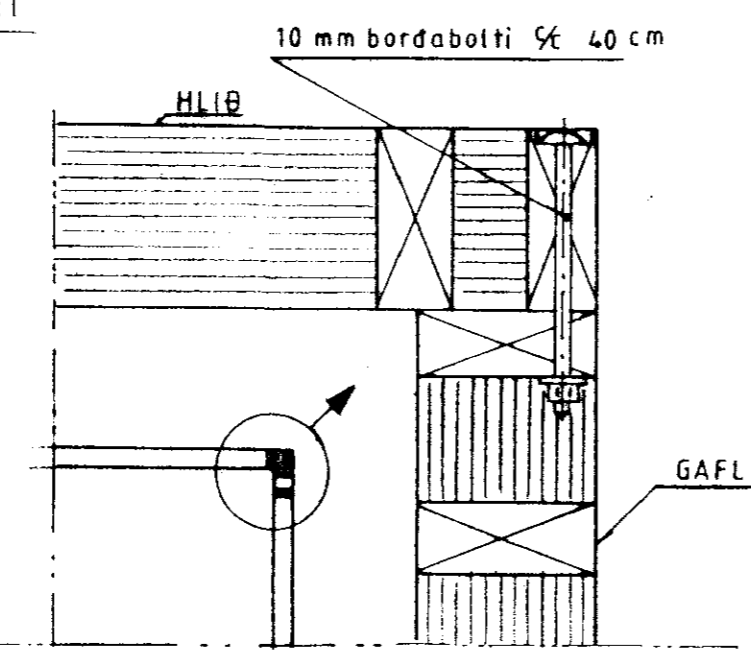

SAMSETNING Á HORNUM
SÉÐ OFANFRÁ

Mkv.: 1:5	Sumarhús i landi. Stórahofs, Gnúpverjahreppi, Arnessýslu. Lód nr.11 "Hofskotasvæði"	TEIKNIVANGUR
Dags.: okt. '02	Eigandi: Baldur Héðinsson, kt.050 263-7549	270733:2539
Nr. 102 B 8	Binding	2010.02.4879