




Veggur V1

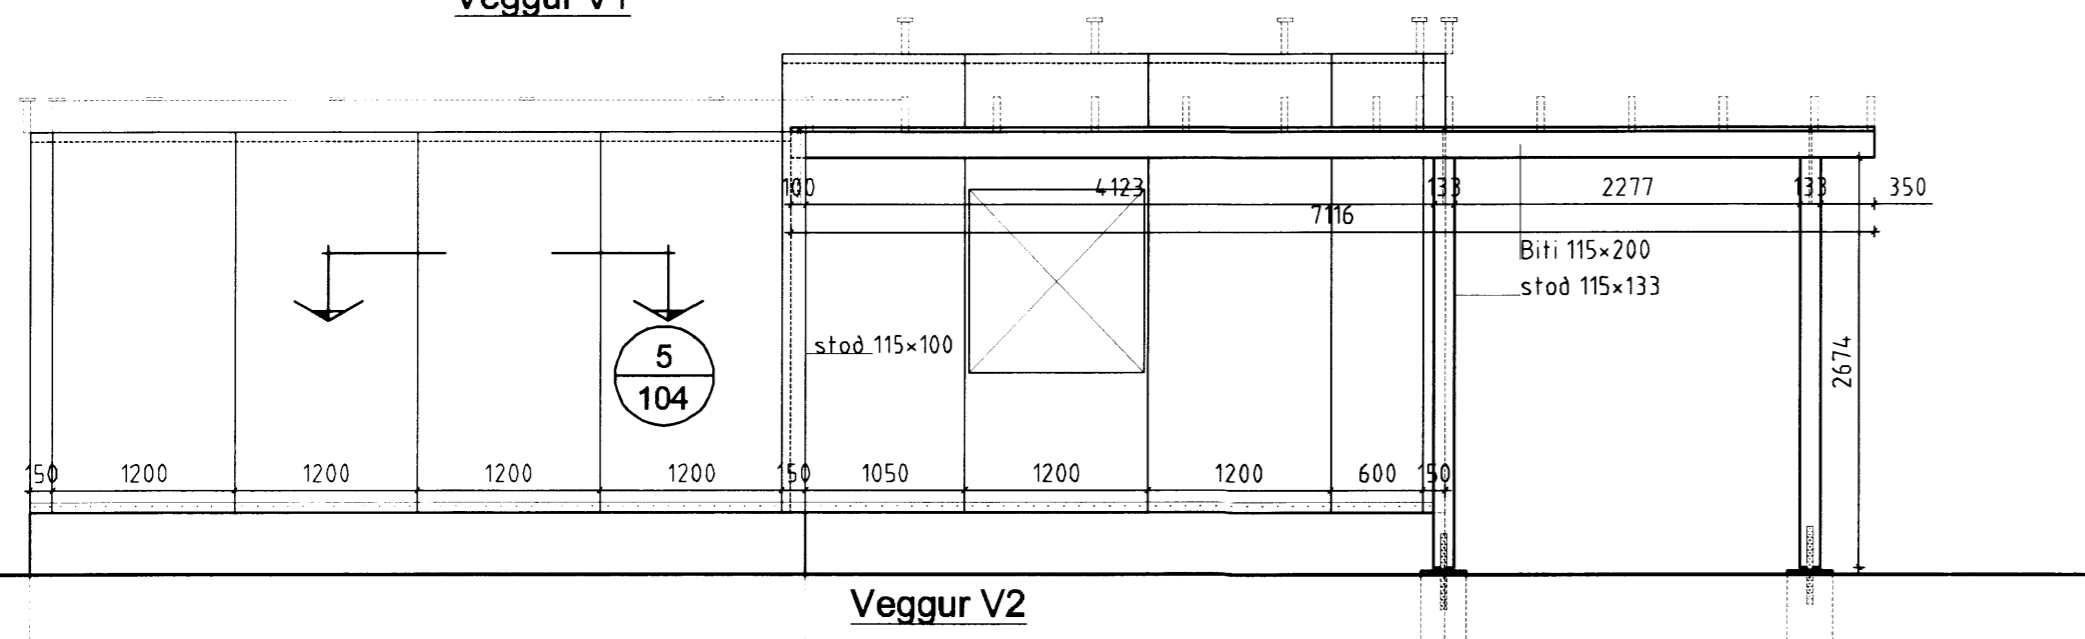


Veggur V2

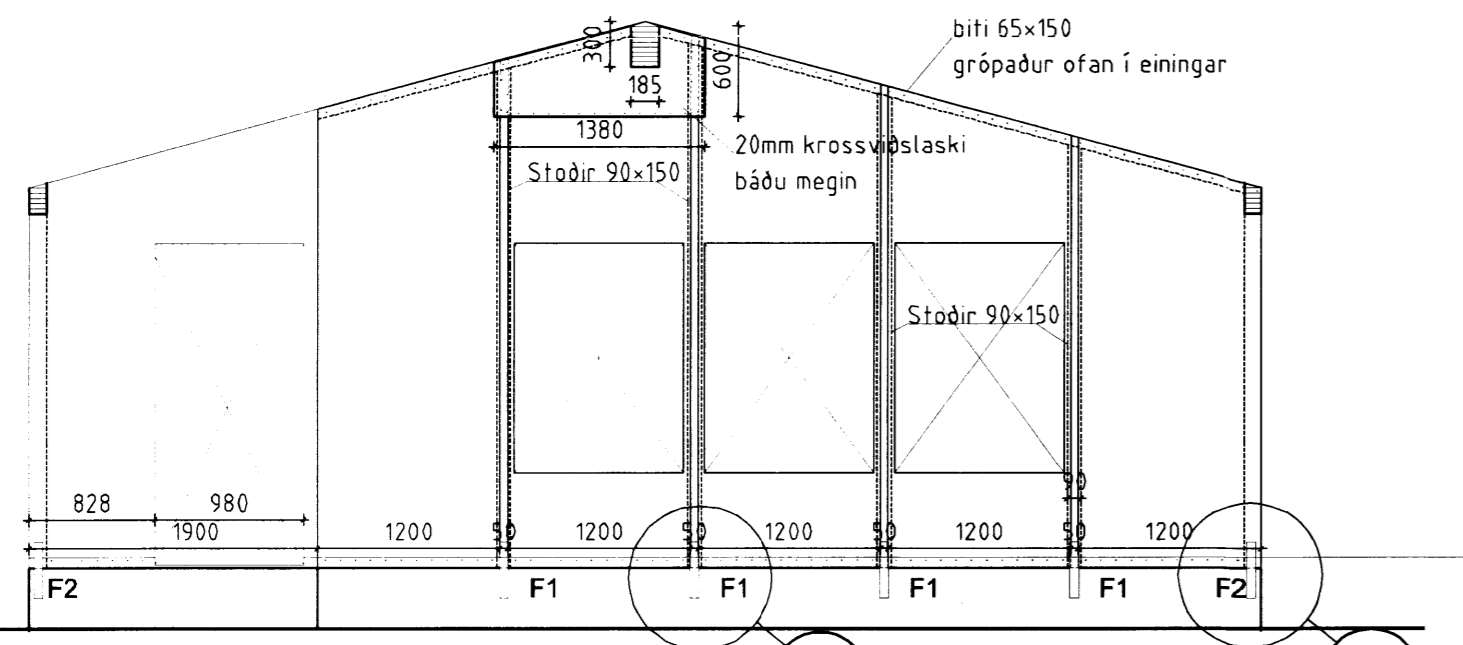


Veggur V3

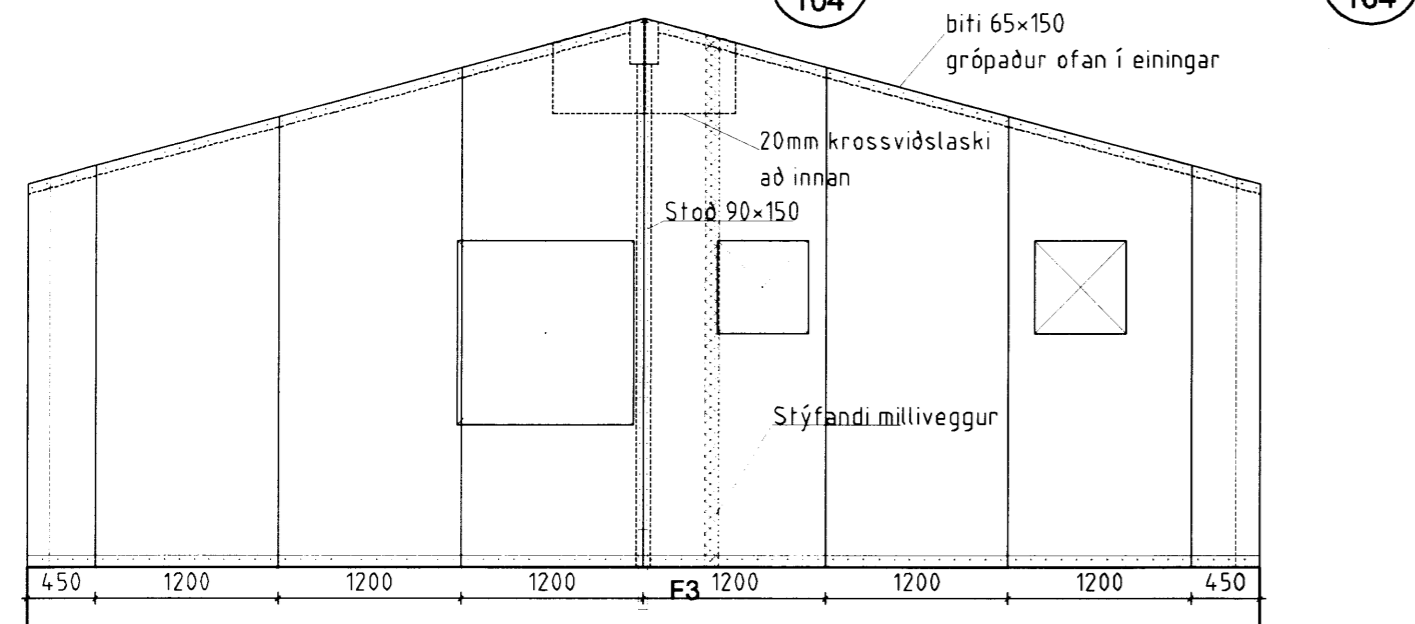


Veggur V4

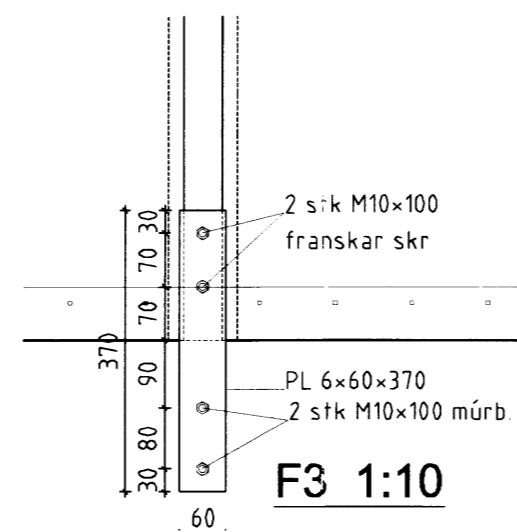


F3 1:10

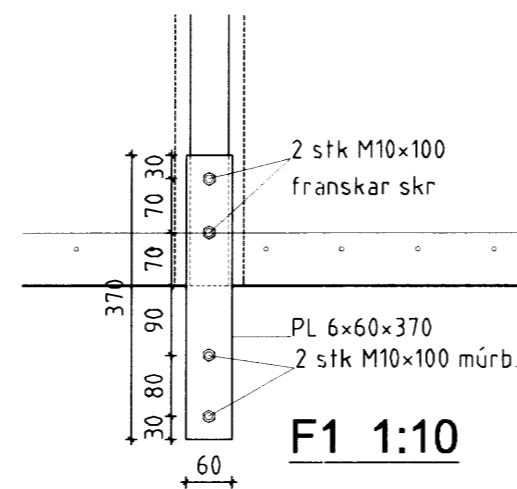

F1 1:10

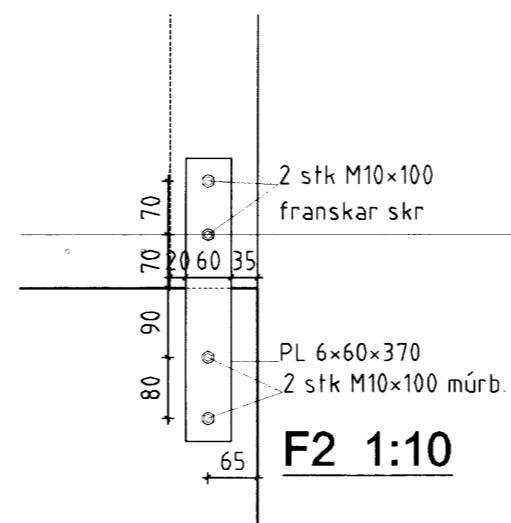

F2 1:10

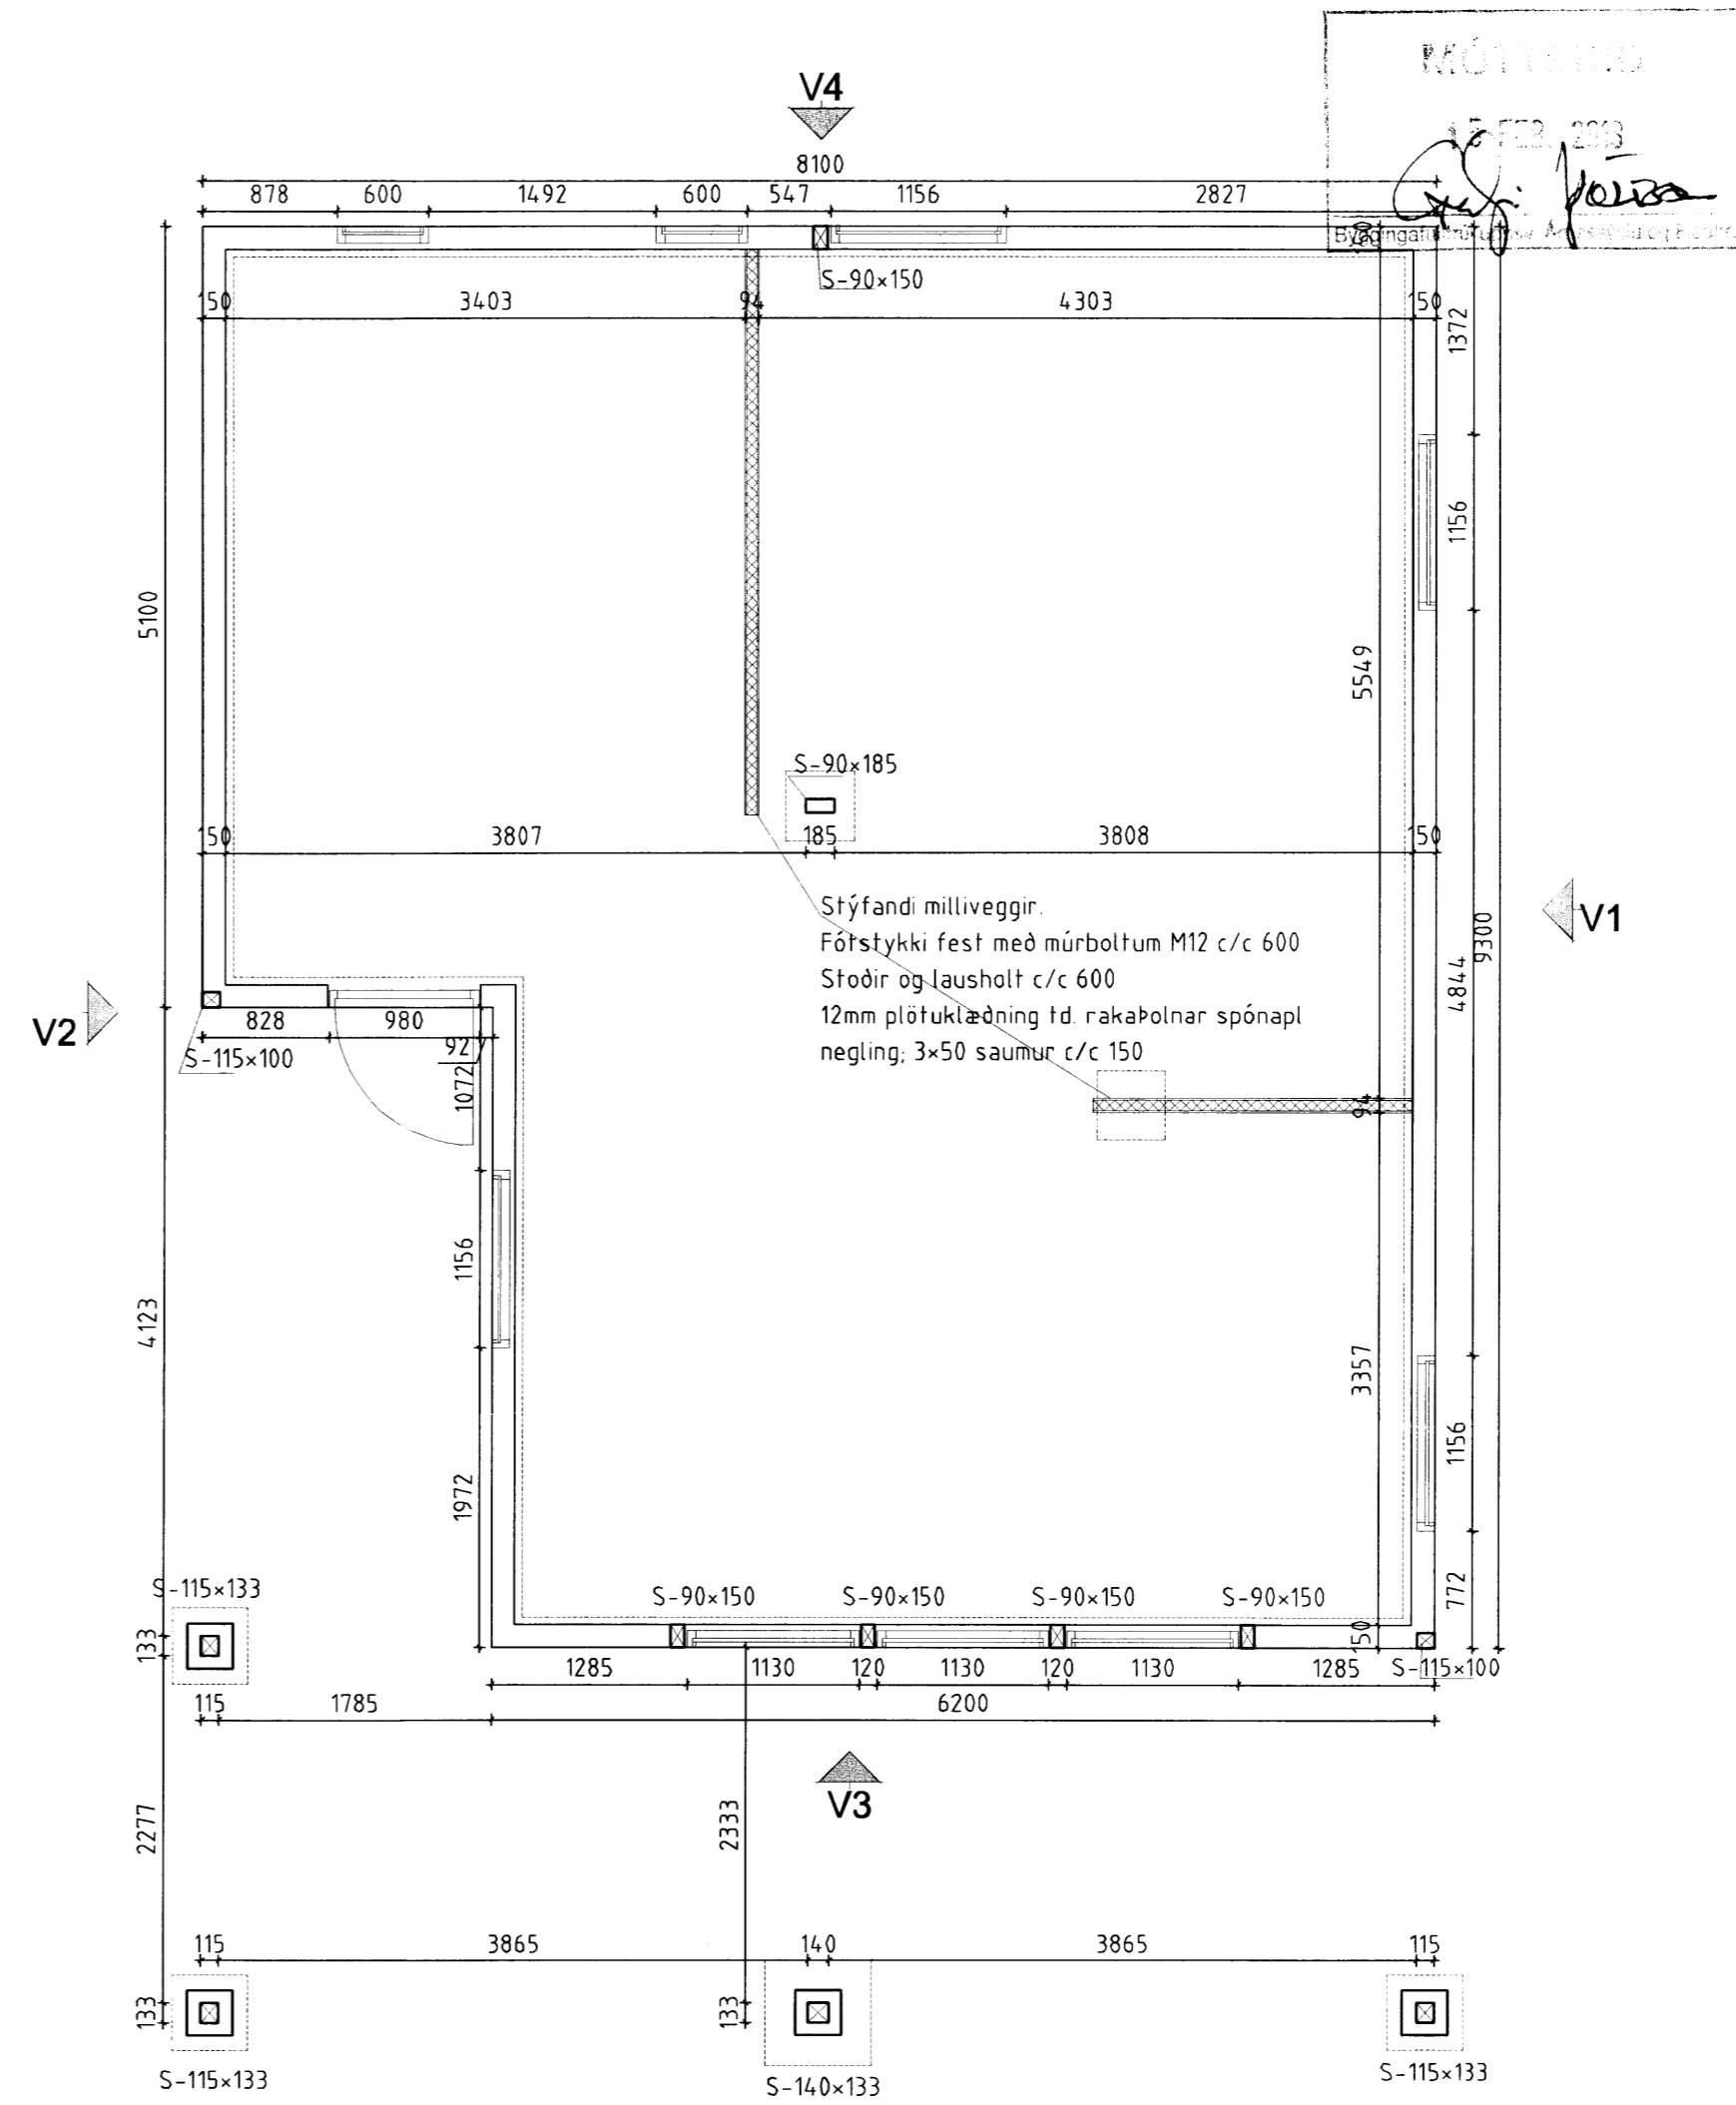

PROJEKT
17 FEB 2013
Hofskot 16

Númer	Dags.	Skýring breytingar	Br. af	
Gísli Ágúst Guðmundsson - Byggingateknir, kt: 250860-7499 Gauksási 41, 221 Hafnarfj. s: 869 0880 Netfang: gisligudmunds@gmail.com		MKV. 1:50, 10 á A2 TEIKN. GG	DAGS. 05.02.2013 REIKN. GG	ÚTGÁFA NR. 1 NR. TEIKNINGA B-102
HEITI VERKS: Hofskot 16 í landi Stóra Hofa HEITI TEIKNINGAR Burðarvirki - Veggir		ARITUN HÖNNUÐAR DAGS. ARITUN ARITUN SAMRÆMINGARHÖNNUÐAR DAGS. ARITUN		