



Arnoldur Arnarson

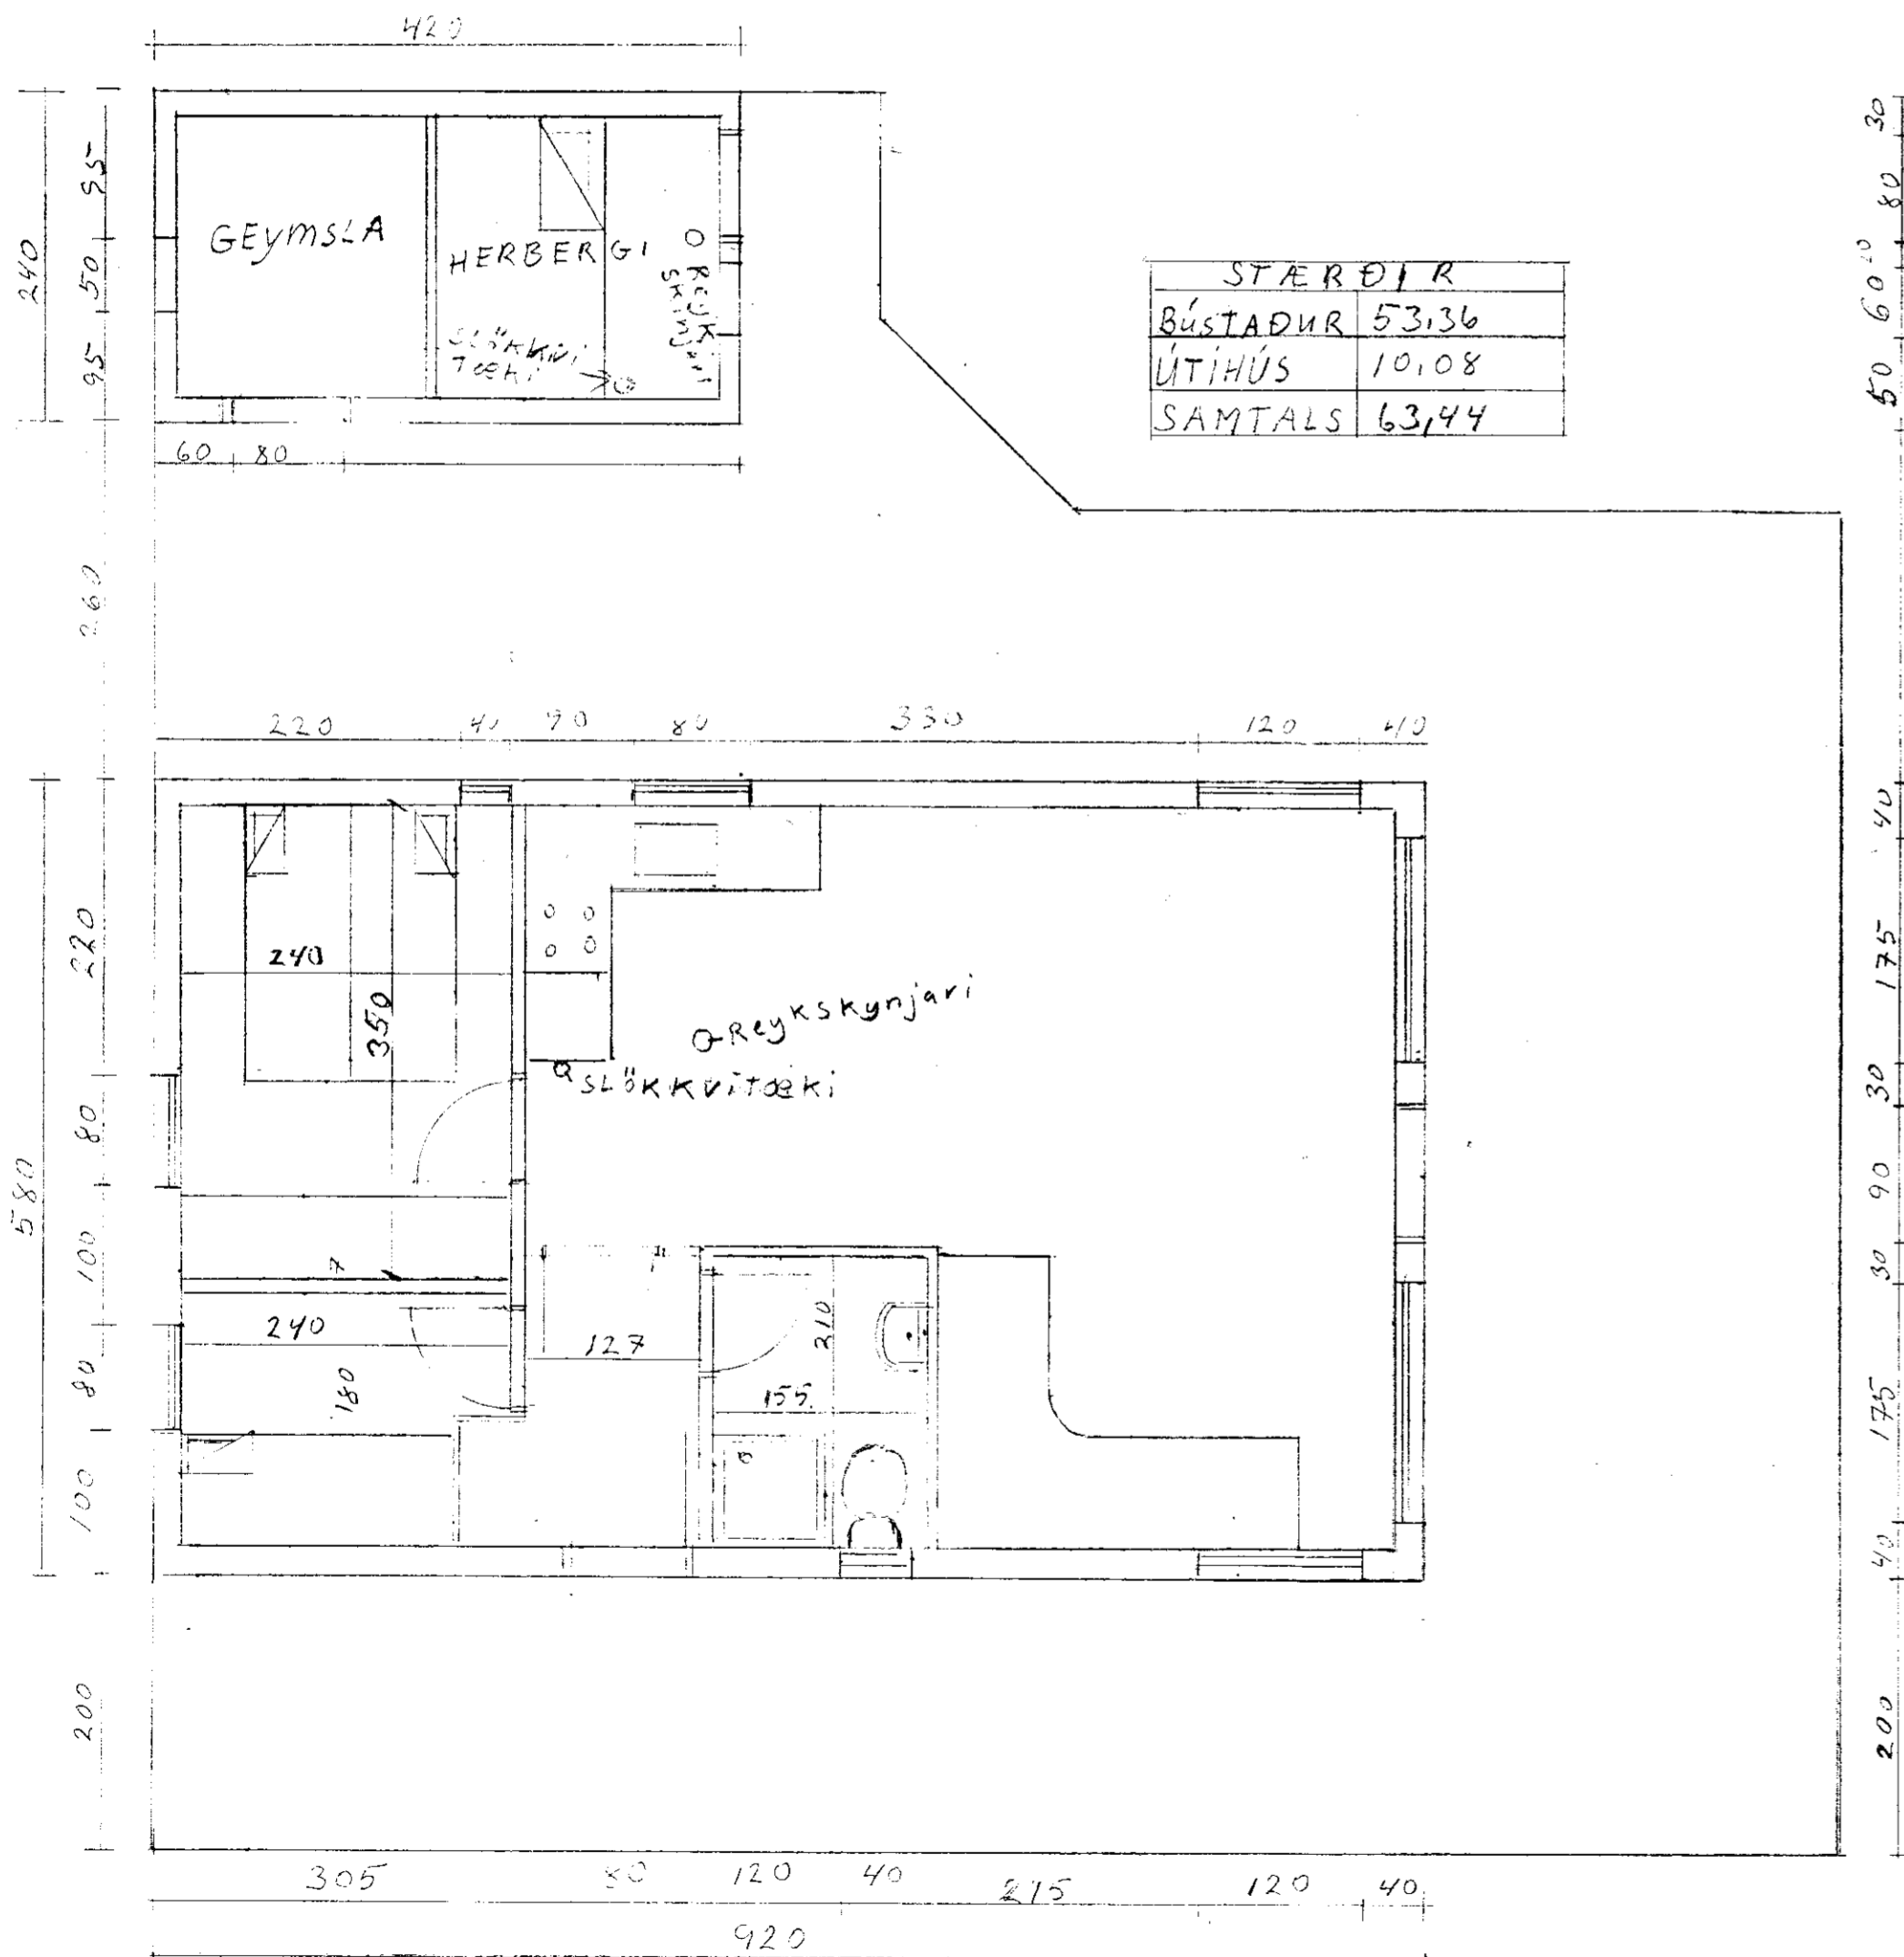

STÆRÐIR	
BÚSTADUR	53,36
ÚTIHÚS	10,08
SAMTALS	63,44

GRUNNMYNAN 1:50
 Agust Sigurðsson
 Hraunberg 9 S. 55.77566

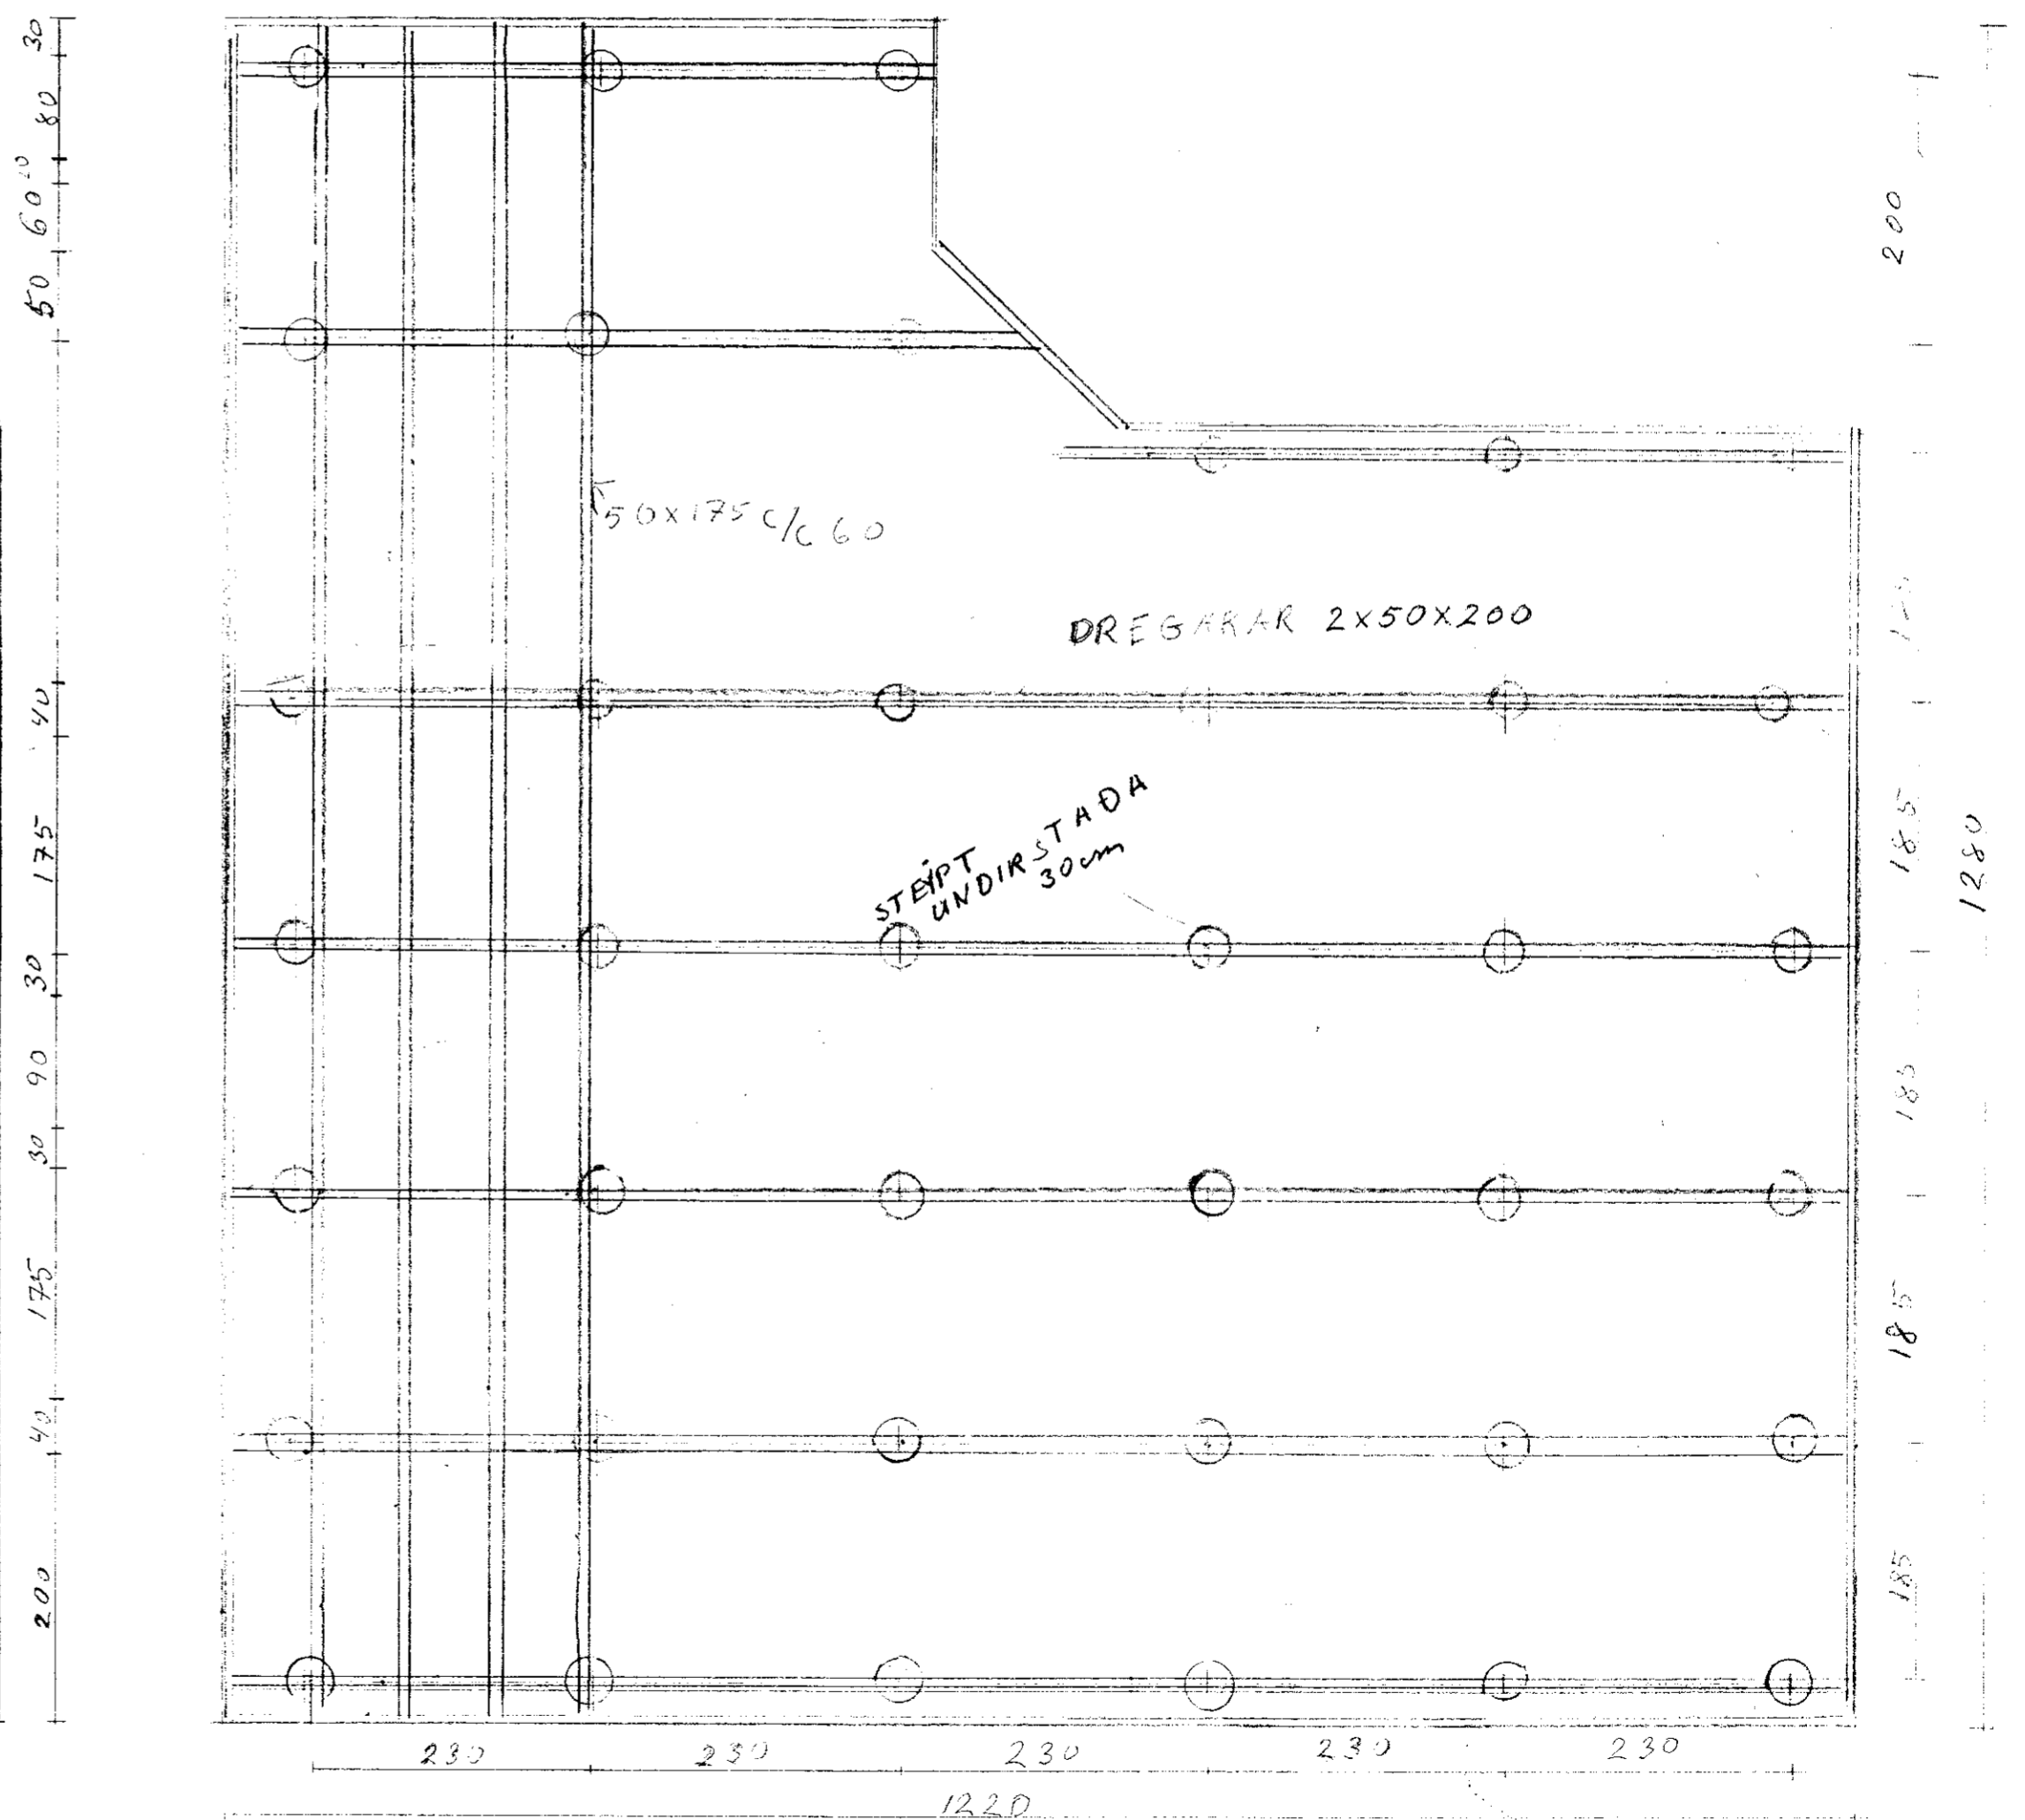

VERKEFNI HÖFSKOT NO. 8
 I LAUDI STORANDES GRUNNMYNANNA, ARNVESSYSLU.