


Fyllingarefni:
Olífrænt efni upp
að brún á sökkli

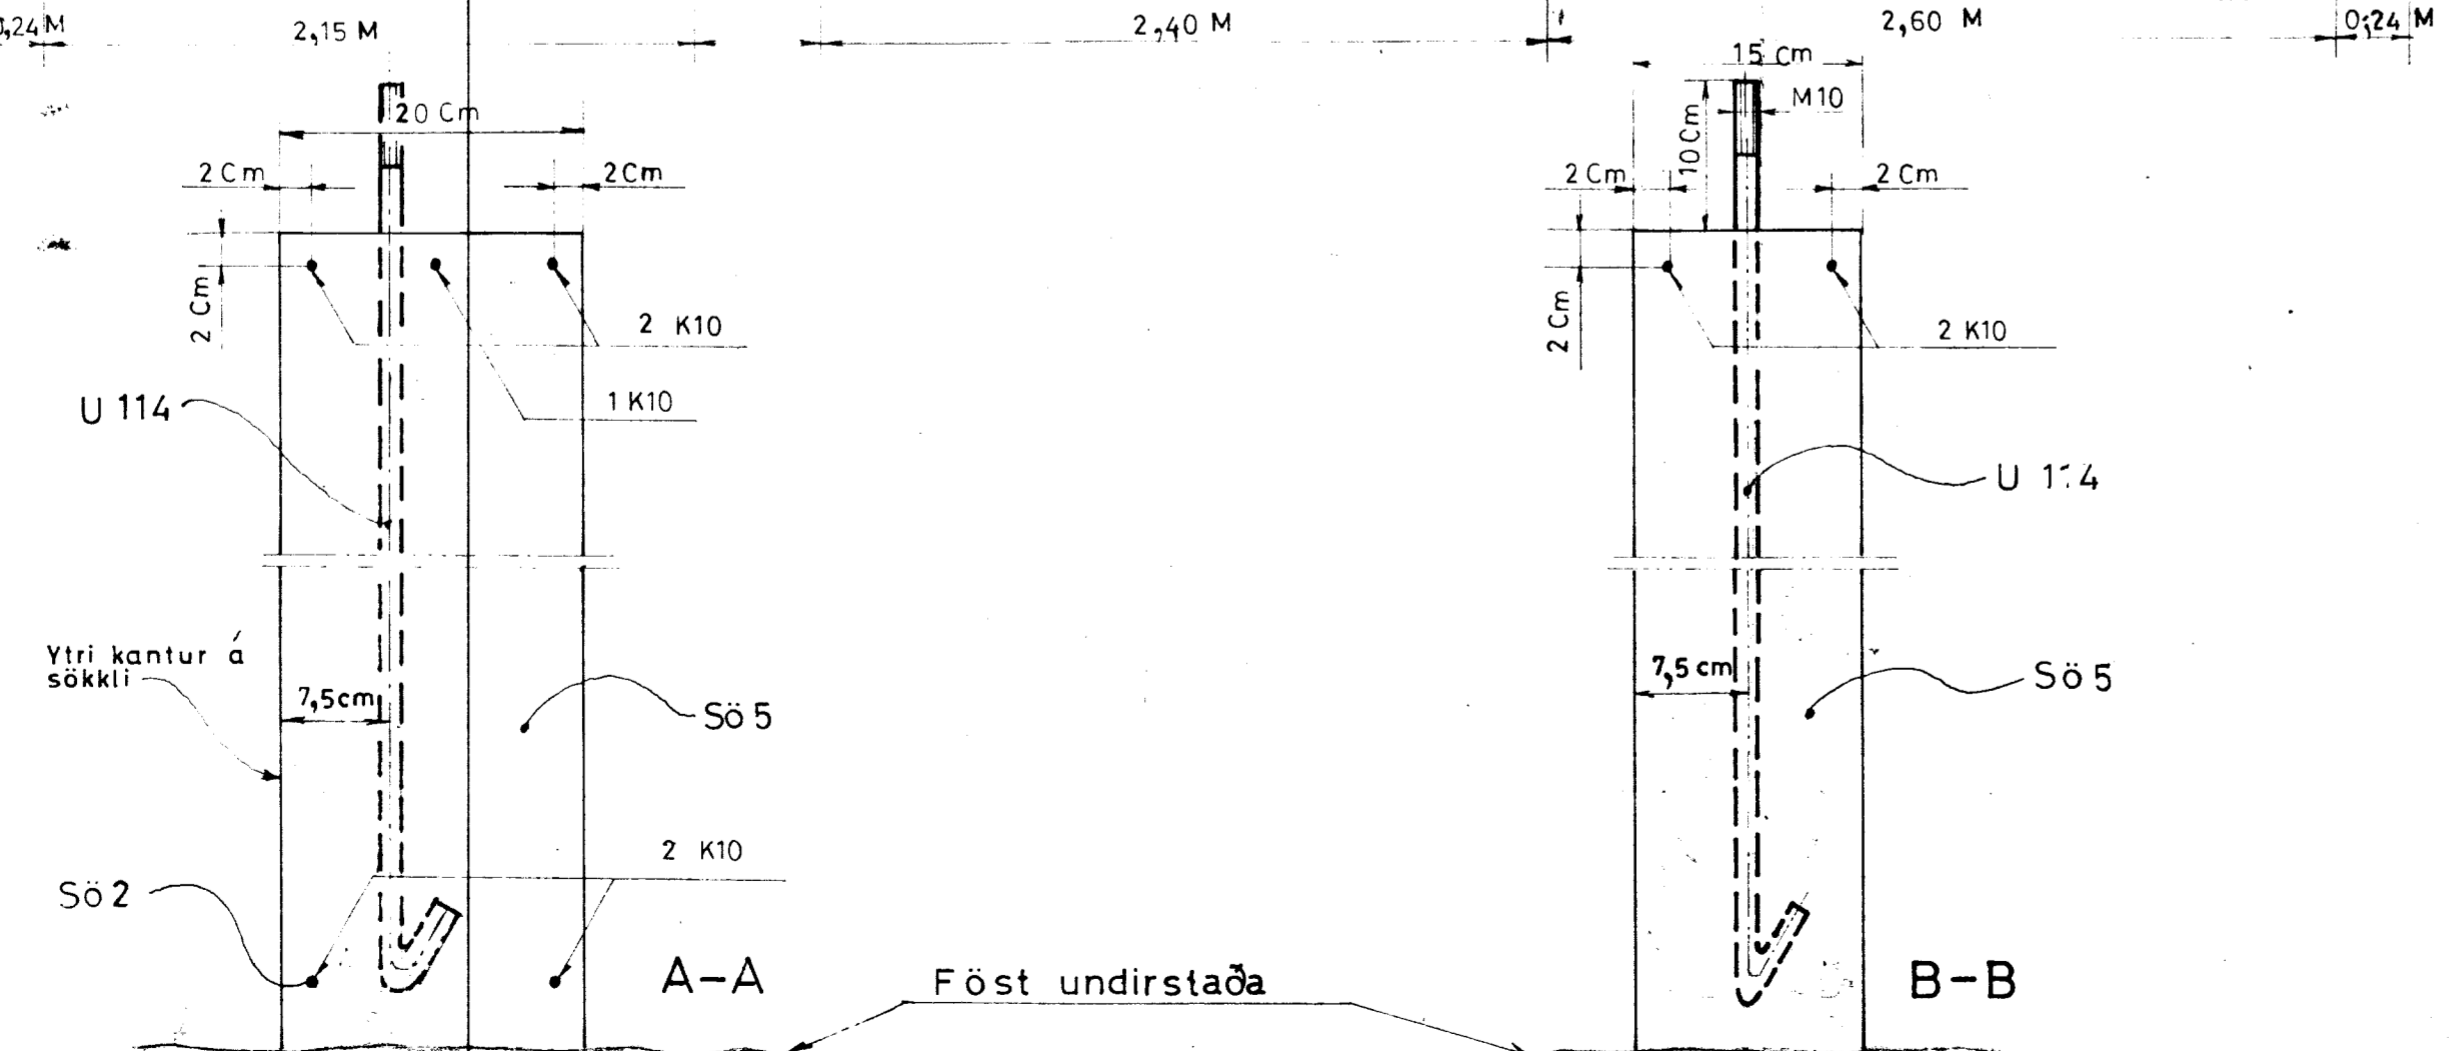

Sö 5		STEYPA 0,645 M ³ FYRIR HVERJA 10 Cm Í HÆÐ			
Sö 4	8	K 8	1,6 M	St 37	12,8 M
Sö 3	2	K 8	x 7,9 M	" "	15,8 M
Sö 2	4	K 8	x 13,26 M	" "	53 M
Sö 1	4	K 8	x 12,75	" "	51 M
U 114	21	BOLTI	10 ^ø mm x 1,0 M	C 35	21 M Nr. V.
MERKI	STK.FJ.	SKÝRING			MAGN ATH
Mkv	1 : 25	HÚS SÖKKULL			
	1 : 5				
					Nr. S2