
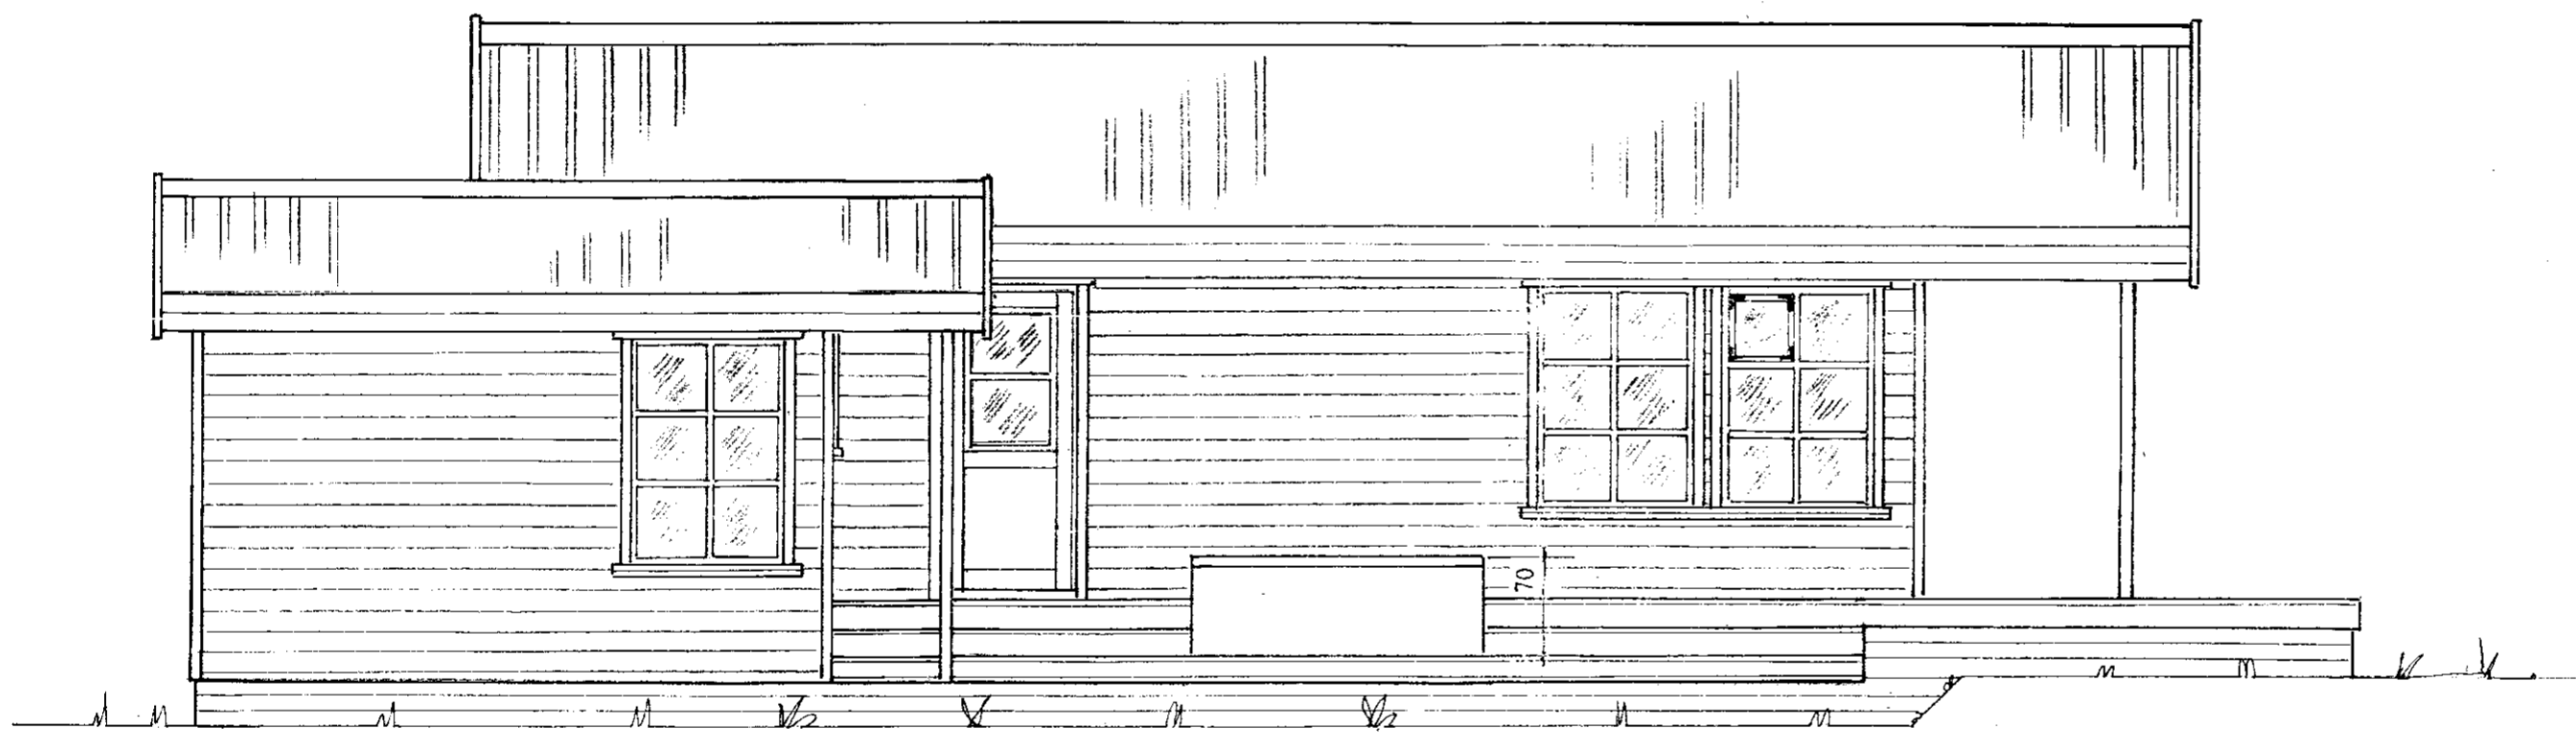


Samp. 22.04.2003

BYGGINGARFULLTRÚ:  
SKEIDA OG GNÚPVERJAHREPPS

*Formal Signature*

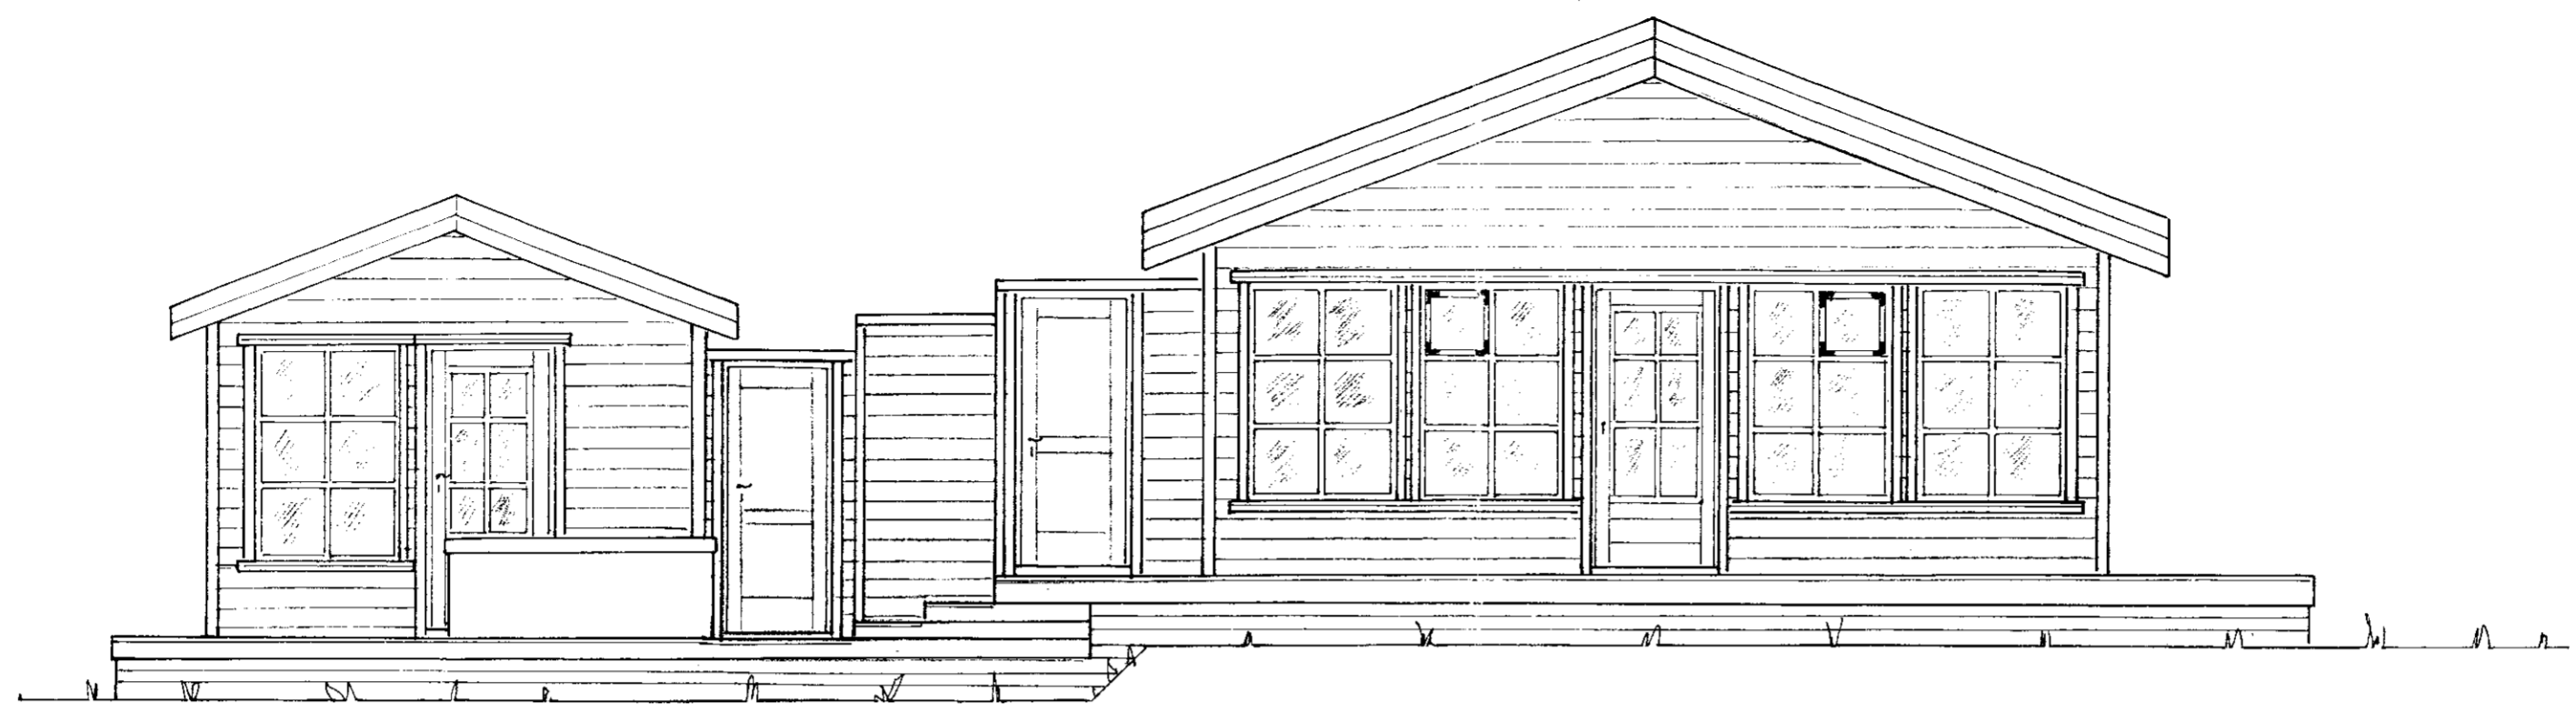

Mkv.: 1:50	Sumarhús í landi Réttarholts, Skeida og Gnúpverjahr.	TEIKNIVANGUR
Dags: apríl '03	Árnessýslu, Lóð nr. 4 6.578 m <sup>2</sup>	270733-2559
Nr. 147-1	Eigandi: Barrholt ehf. kt. 560902-2980	<i>Handwritten Signature</i>
	Útlit	201032-4829
	Hús nr. 147	