


Samp. 22.01.2003
 BYGGINGARFULLTRÚI
 SKEIDA OG GNÚPVERJÁHREPPS
Ólafur Lárusson

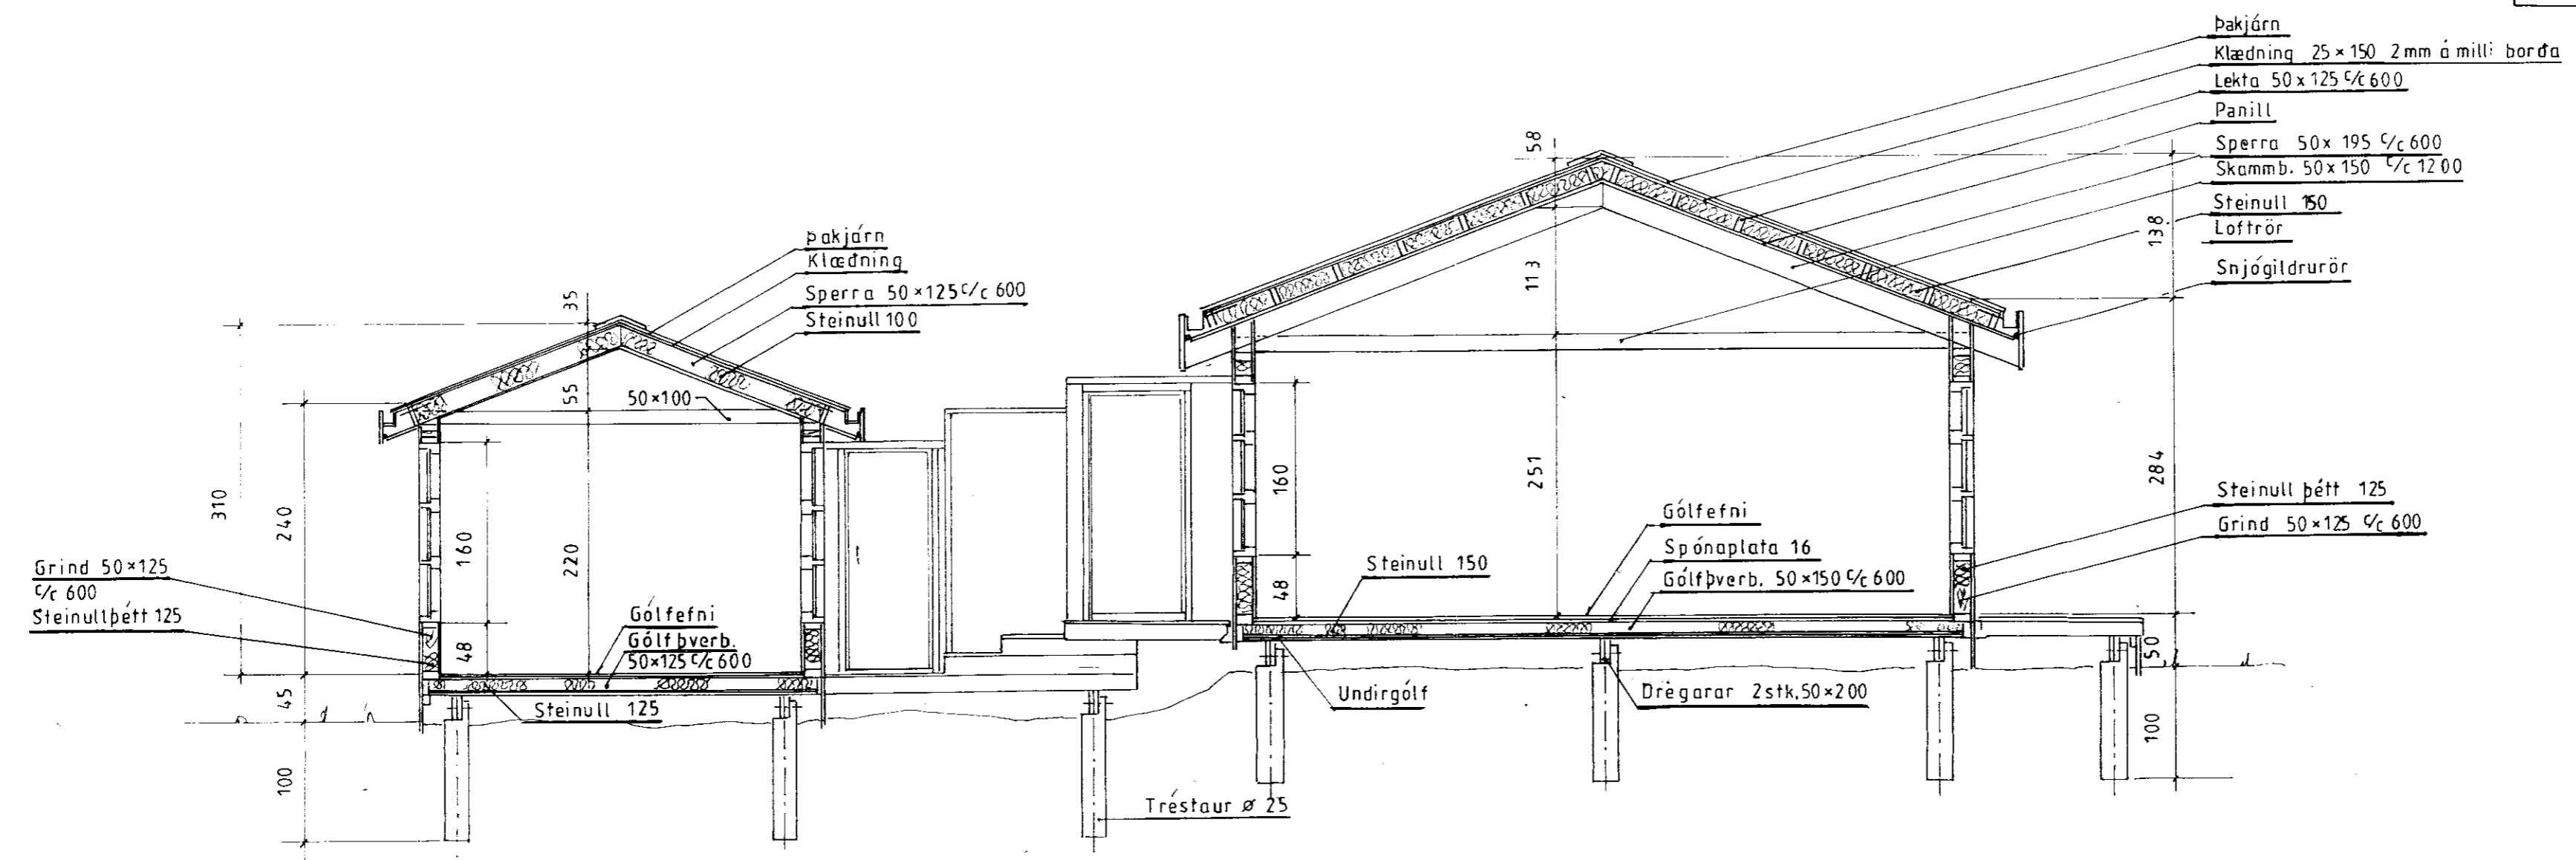

Mkv.: 1:50	Sumarhús í landi Réttarholts, Skeida og Gnúpverjahr.	TEIKNIVANGUR
Dags: apríl '03	Arnessýslu, Lóð nr. 4 6.578 m ²	
Nr. 147-4	Eigandi: Barrholt ehf. kt. 560902-2980	270733-2559
	Snid Hús 147	201032-4829

Ólafur Lárusson