




SNID A-A
M = 1:20

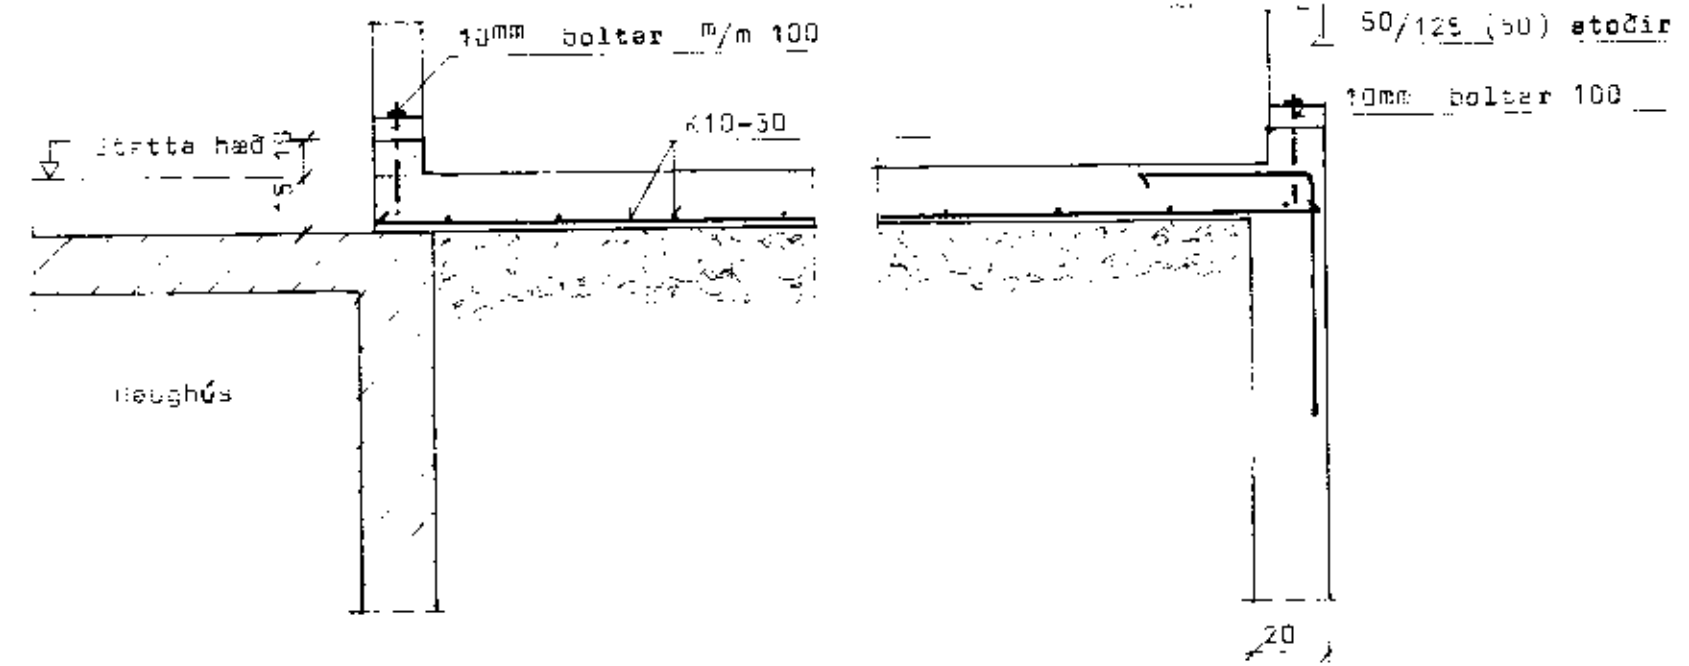

SNID B-B
M = 1:20

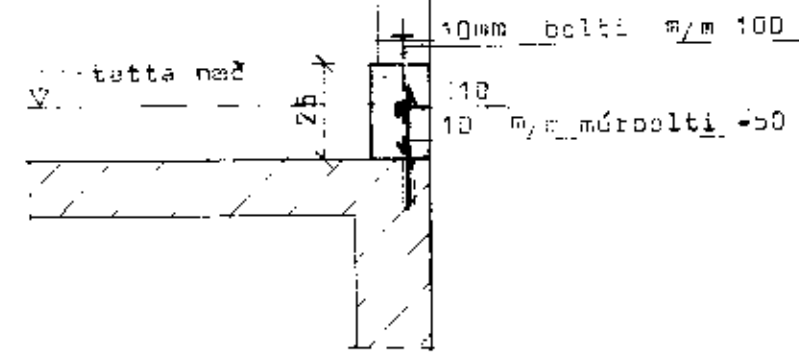

ÞVERSNID
M = 1:50

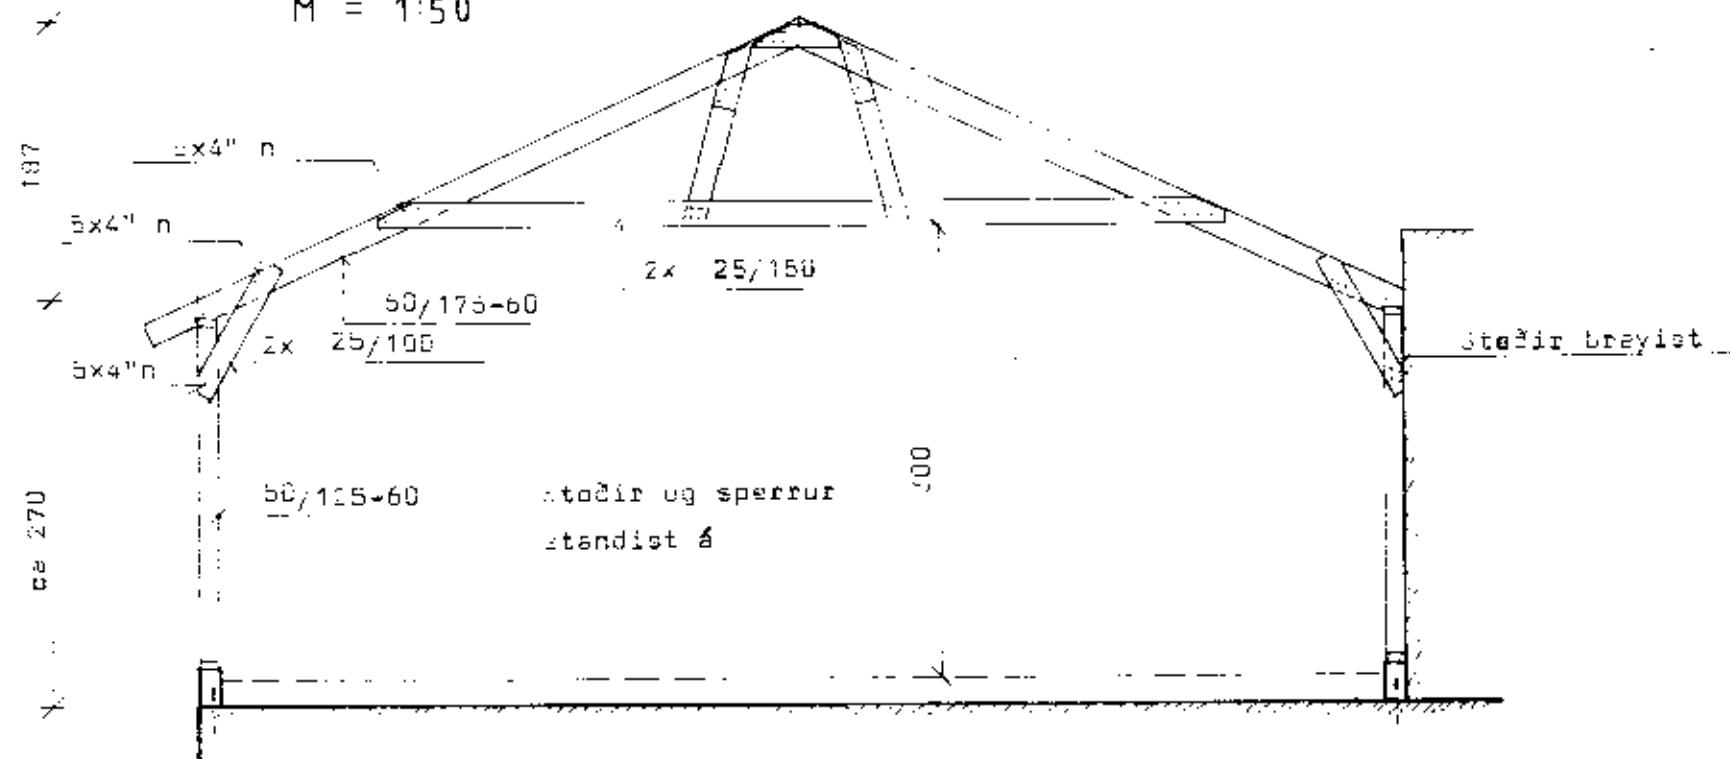

BL BYGGINGASTOFNUN LANDBÚNADARINS
LAUGAVEGI 120, REYKJAVÍK, SÍMI 25444
KILHRAUN, SKEIÐAHREPPI, ÁRN.
SVINAHÚS: UNDIRSTAÐ A.

TEIKN. NR. 40-5061/2
BREYTT FRÁ
MÆLIKVARDI 1:100 1:50 1:20
DAGSETNING MAÍ 1985
TEIKNAD G N

Pj. Þjvellason