


Gólfplata Grunnmynd

M=1:50

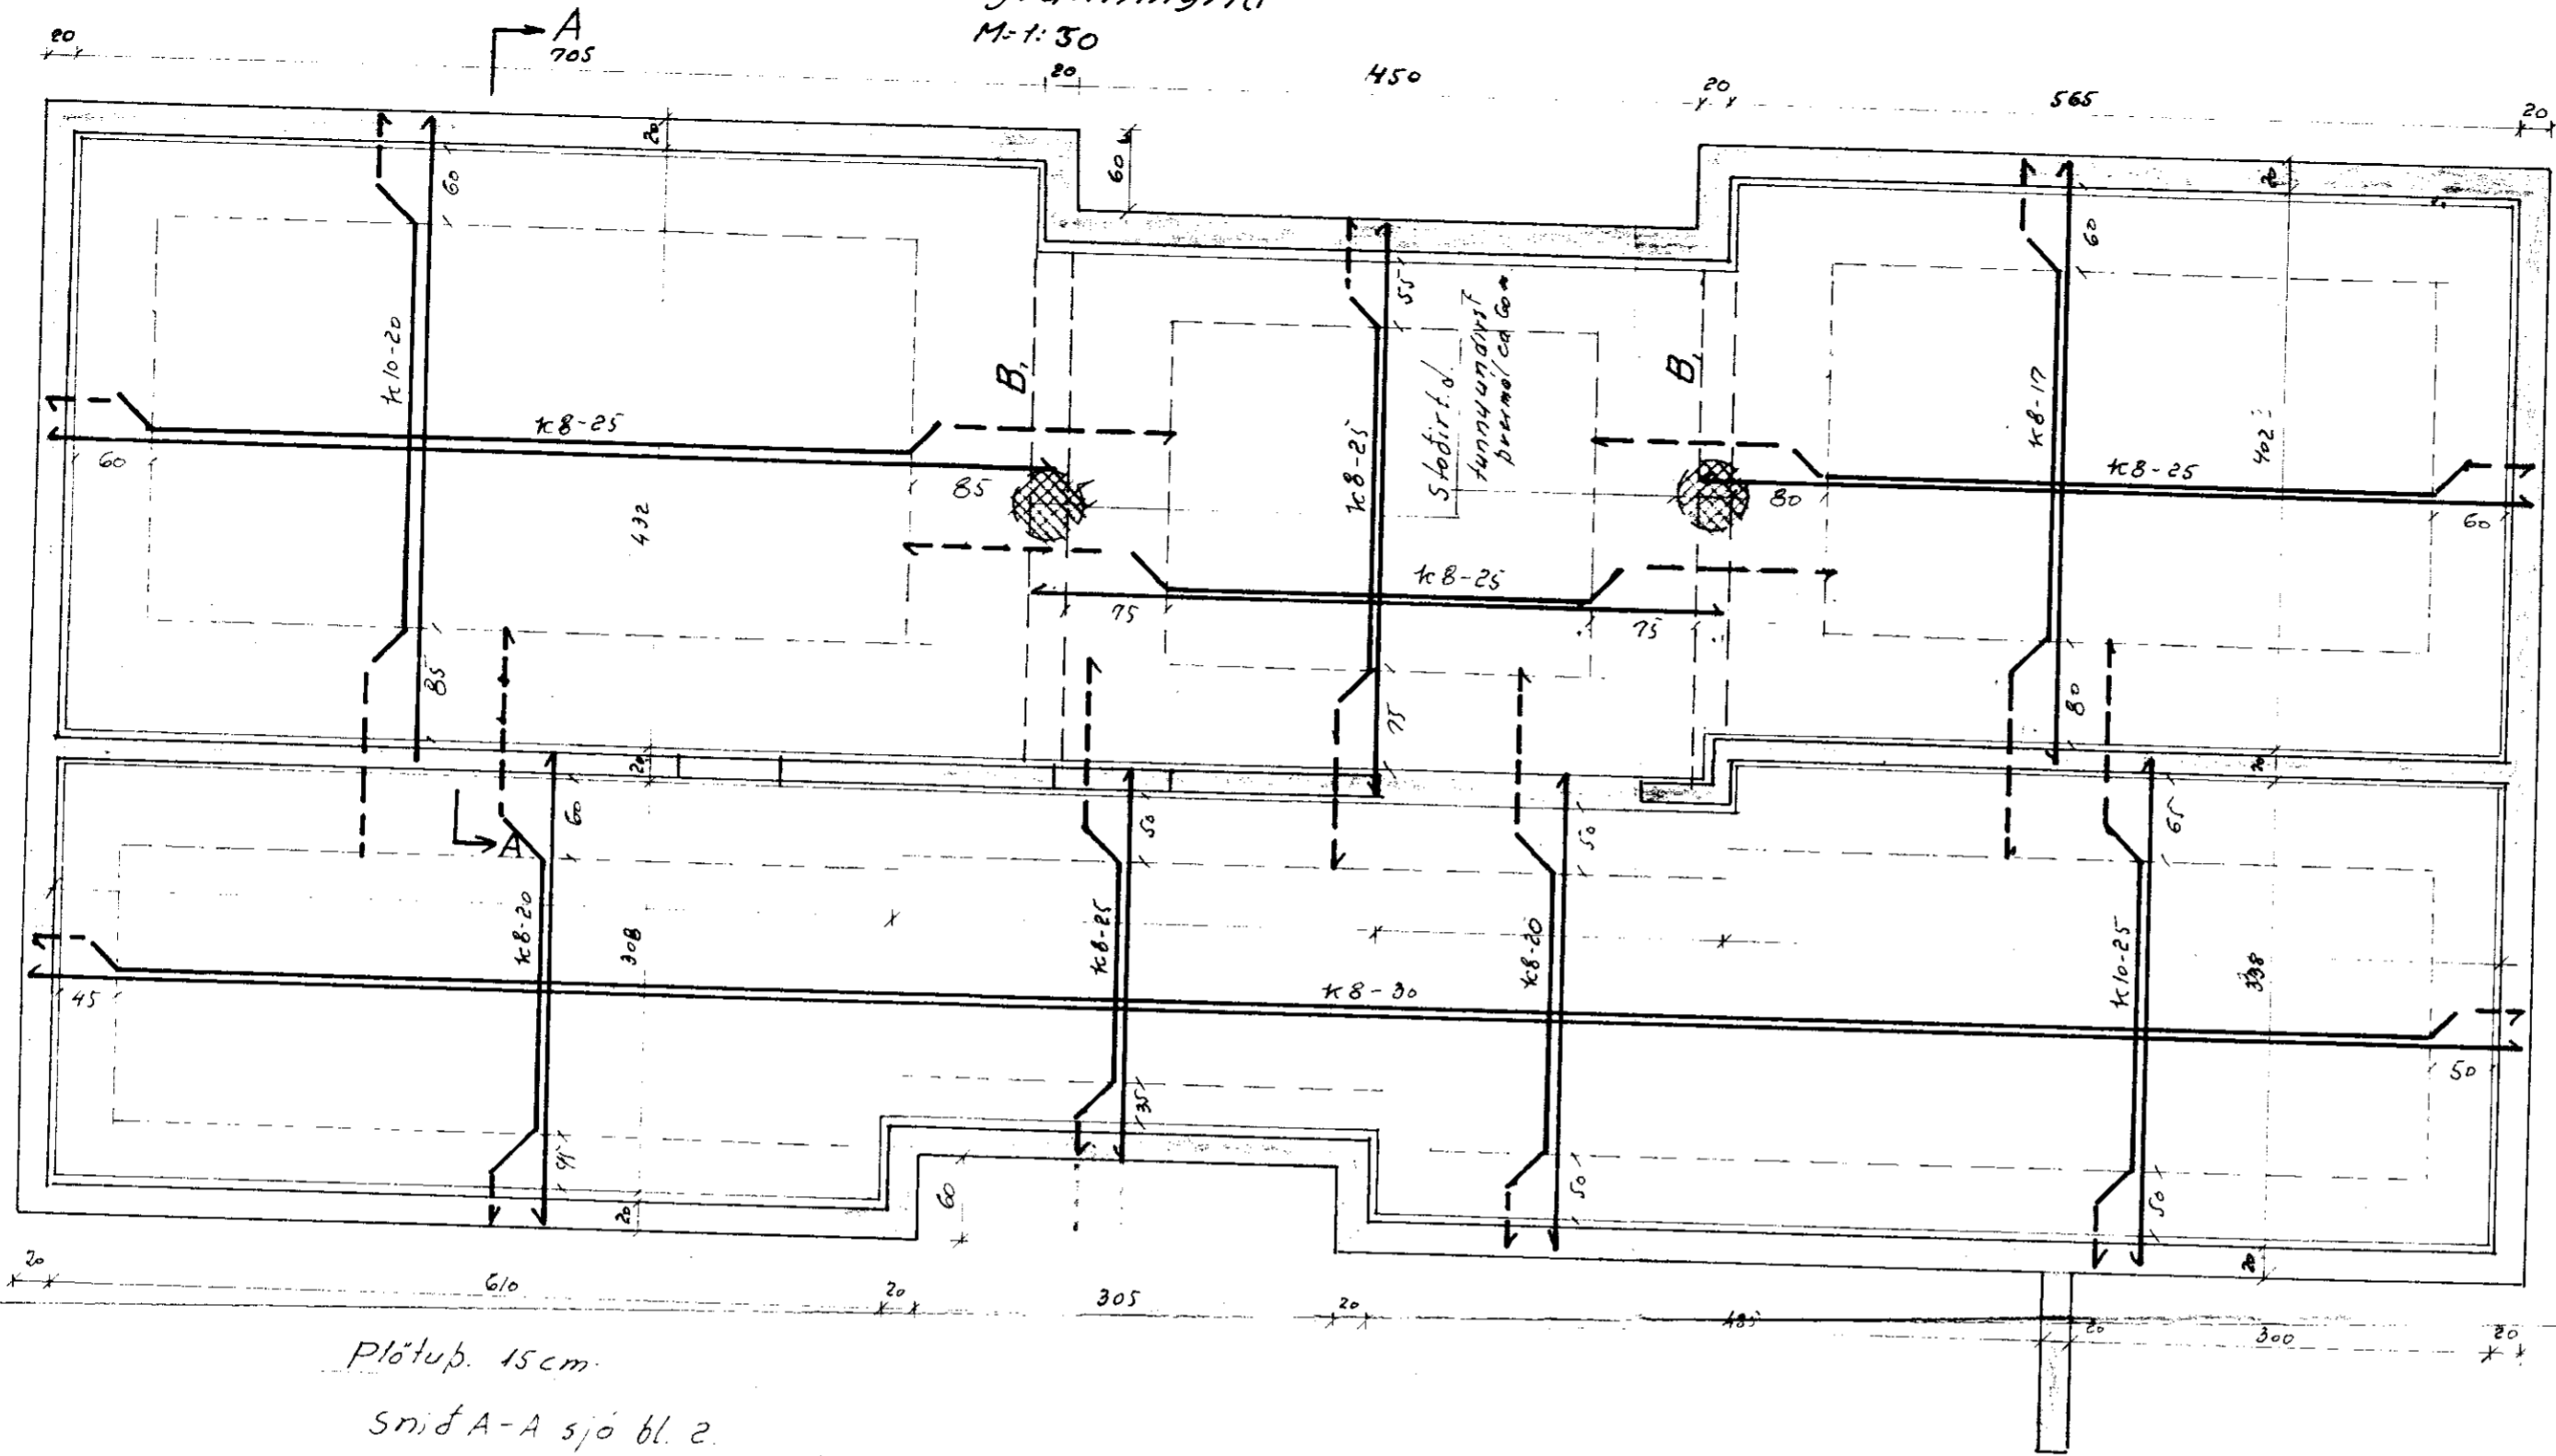


Plötub. í scm.

Snit A-A sjá bl. 2.

Biti B,

M=1:20

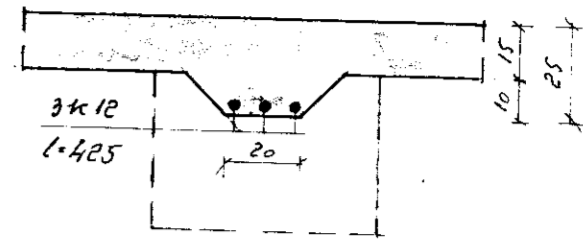

Gæm i veggjum  
öfudugjandi til  
af veifort opdungr  
annars lemp.  
1. 2. 1974 VLB.

Bl. 2991. Sandlækjarkot Grup. Arn.

Löndin ríkisins

Gólfplata

Mælikv.

1:50

1:20

Reikn.

Teikn.

Samb.

Reykjavík, jan 1974

*[Signature]*

Verkefni nr.

1.

Breytingar