



Grunp. 3/6 98
 GRUNPVERJAHREPP
 Atli Egger tsson

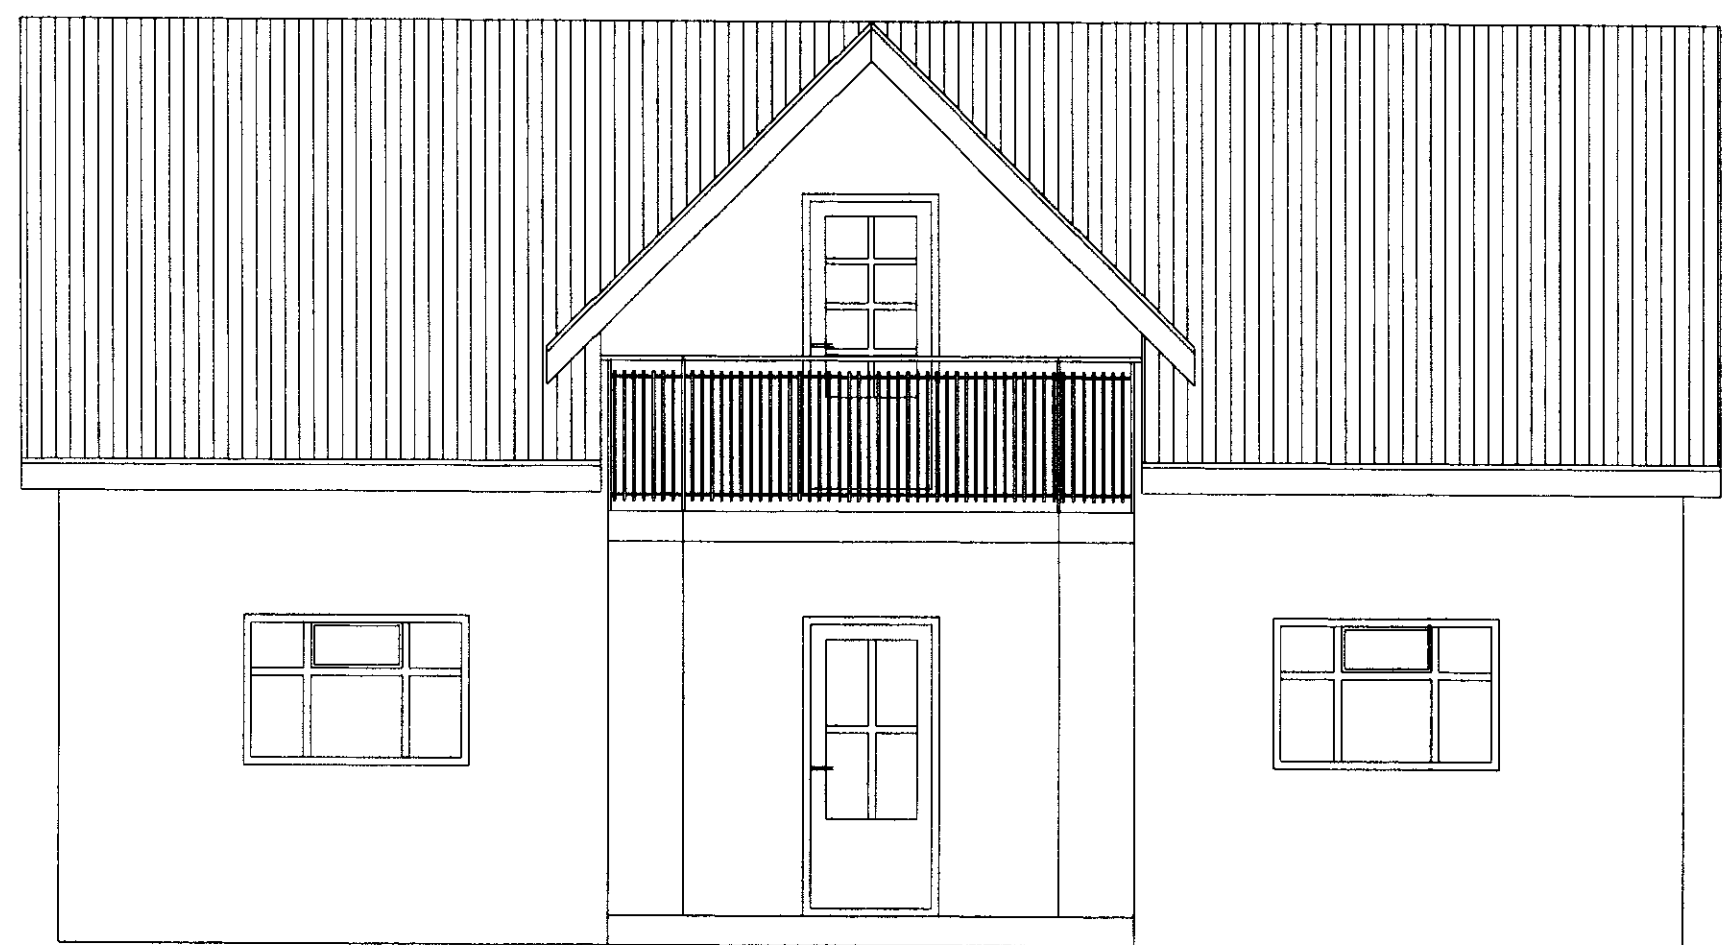

Framhlið



Austurgafi

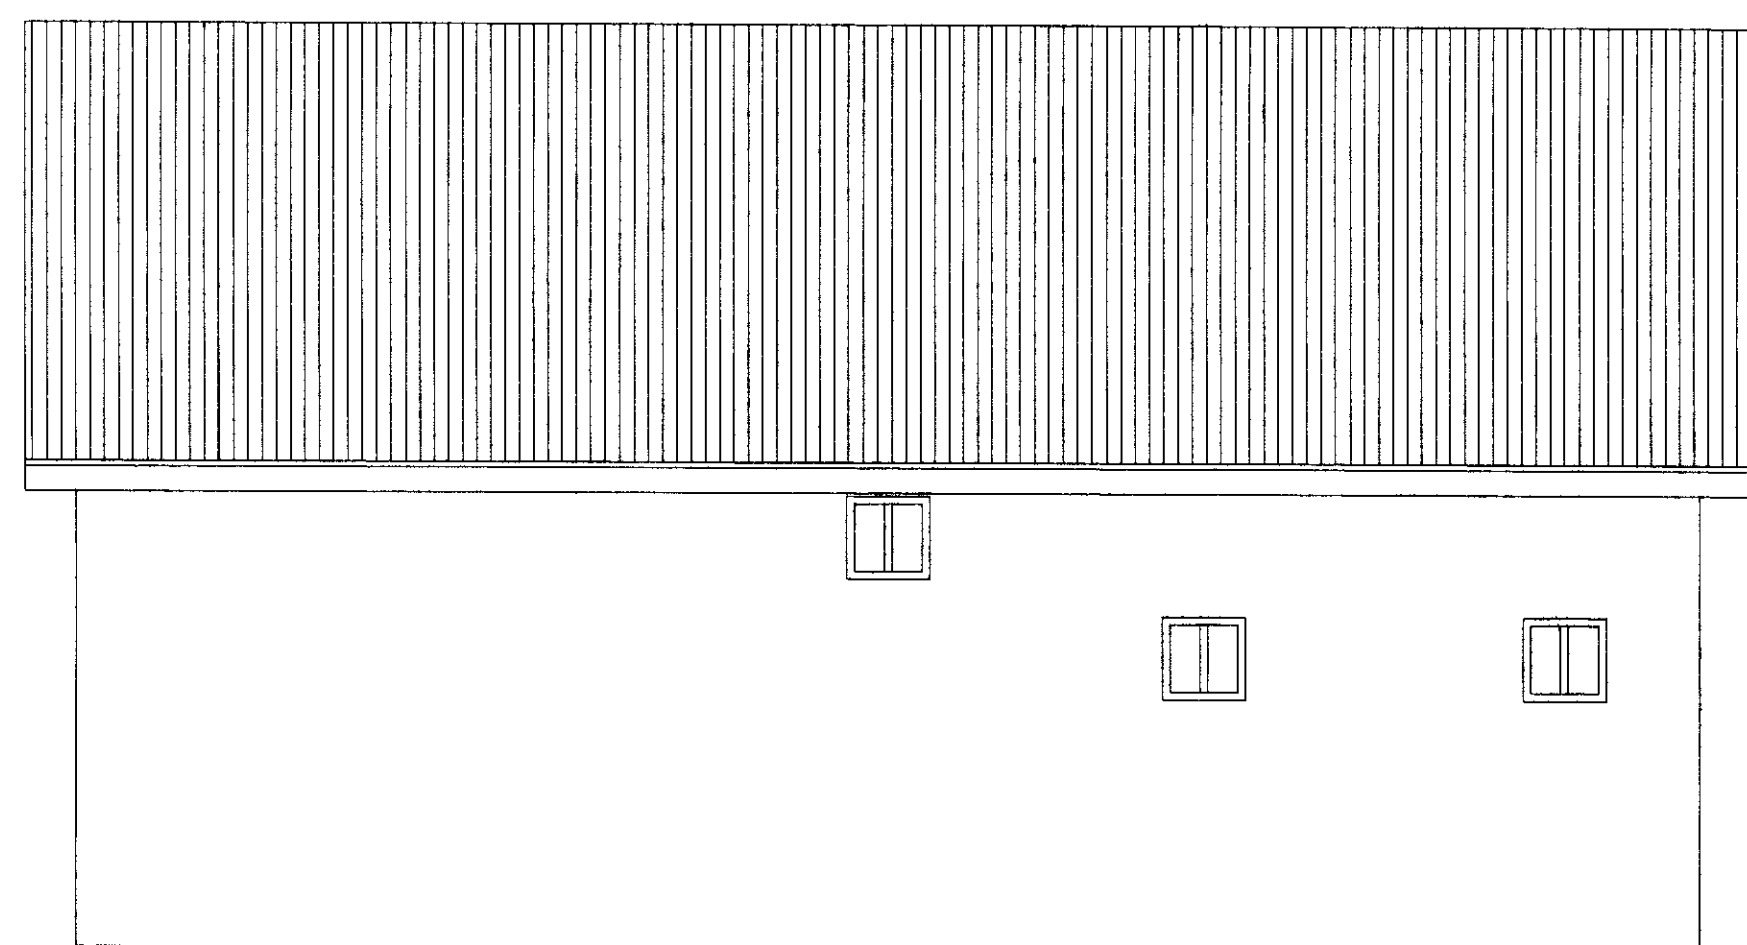

Bakhlið



Vesturgafi

Breyting	Dags.	Skýring	Gr.
----------	-------	---------	-----

TEIKN.	EB	DAGS.	Júní 98
REIKN.		VERK	
YFIRF.		BLAD	
MKV.	1:50		
Nýbygging			
Grunpverjahrepp:			
eig. Atli Egger tsson			